

SCE Aircraft Operations Flight Request Form

Instructions: Please complete this form in its entirety and email to: airops@sce.com or fax to 909-974-4678. Once this form is received by Aircraft Operations, you will receive a response within 24 hours. For questions call SCE Aircraft Operations Dispatch at PAX 11676.

Requestor Information

Flight requested by:*	
Department:*	
Pax:*	
Cell Number:*	
Email Address:*	

SAP Accounting Number*	
-------------------------------	--

Flight Description

Please choose a mission type:

- | | | |
|---|--------------------------------------|---|
| ☐ Camera – HD/IR | ☐ Line String | ☐ Pole-set |
| ☐ Crew support | ☐ Passenger | ☐ Recon |
| ☐ External Load | ☐ Patrol | ☐ Training |
| ☐ HEC | ☐ Photo | ☐ Need more info, please contact |

Mission specific details (ex: Passenger name, pole size/weight, external load type, etc):

General Operating Location	
District	
LZ Coordinates (if known)	
Pick-up location for passenger flights	
Drop-off location for passenger flights	

Date(s) for which service is requested	
Time of Pick-up	
Approx. mission duration (if known)	
Back-up date for mission (if known)	

Authorizer	
Authorizer PAX and cell number	

**required information*

For office use only

Date Received by Aircraft Operations: _____ Date Initial Contact Made: _____

Referred to contractor: ☐ No ☐ Yes, Date: _____ Company: _____

Follow up status: ☐ Week 1 _____

☐ Week 2 _____



☐ Week 3 _____

NOTES:
-SCE TO PTD
-HARD SET WEST
-HAND SET/DIG
-NO EAGLE ZONE
-NOT IN BULL 322

TRANSFER:
3- #2BC 4KV
1- #4BC 4KV
1- 3"+5/16"M (TELCO)
1- 1 1/2"+1/4"M (CATV)

RM 903715E 7


40'
Class C5
RM: 1- POLE 40' CLASS 5 WOOD FULL TREAT
RM: 1- XA SNGL FB 10' STEEL PINS
RM: 3- INS GLASS & PIN 4KV
RM: 1- INS NEUT GLASS & PIN 4KV

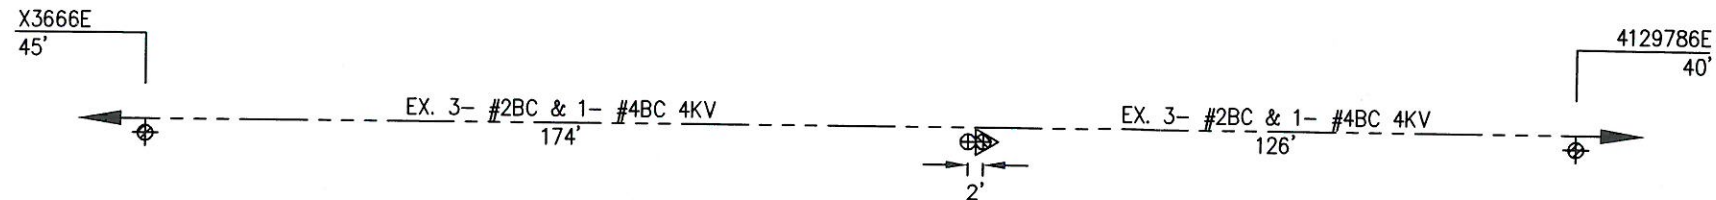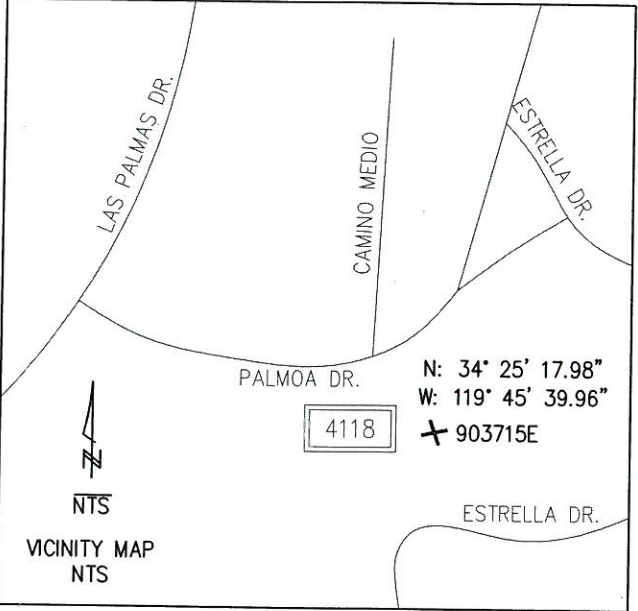

N: 34° 25' 17.98"
W: 119° 45' 39.96"
ELEVATION: 234'

8 POLE 903715E

45'
Class C1
IN: 1- POLE 45' CLASS 1 COMP SEC POLE
IN: 1- XA SNGL TAN HD COMP 10' W/BKT
IN: 4- INS POLY W/PIN 12KV CLMP #6-4/0 CU

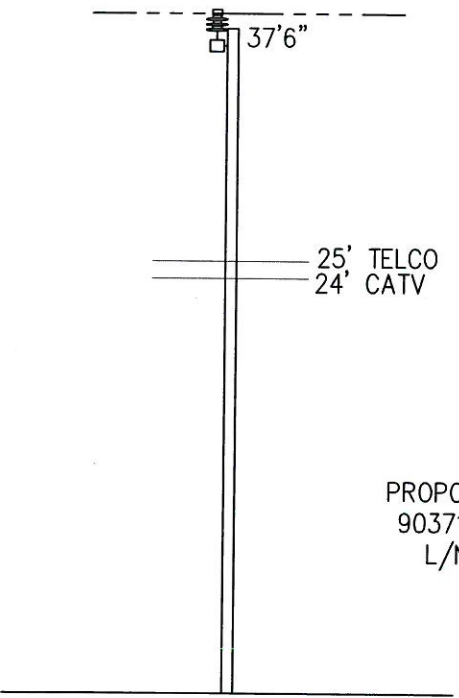

PROPOSED
903715E
L/N



NOT TO SCALE

PROJECT REQUIREMENTS (Y/N)			
EDISON EASEMENT REQUIRED	☐		
PWRD 88 REQUIRED	☐		
PERMIT REQUIRED	☒		
PERMIT TYPE:			
OUTAGE REQUIRED	☐		
OUTAGE DATE:	TIME:		
TRAFFIC CONTROL REQUIRED	☐		
PED. TRAFFIC CONTROL REQ'D	☐		
CONVEYANCE LETTER REQ'D	☐		
ENVIRONMENTAL CLEARANCE REQ'D	☒		
CSD 140 (TLM) REQ'D	☐		

DISTRICT 49 - SANTA BARBARA		PROJ. MGR. PARK, JU YOUNG PHONE 909-222-9350		PLANNER TIDWELL DESIGN PHONE 805-647-4707		DESIGNER TIDWELL DESIGN	
PROJECT NO. 1434910	SERVICE REQUEST 2349268	MSR NO.	PRODUCT-1 1274776-INFRA REPLAC - DET POLE REPLACEMEN		ASSOC DESGN		
CIRCUIT / VOLTAGE LA CUMBRE 4KV		THOMAS GUIDE N/A	PRODUCT-2		ASSOC DESGN		
SUB / PG NO. LA CUMBRE P.T.		CIRCUIT CODE	PRODUCT-3		ASSOC DESGN		
INVENTORY MAP 15-54D		J.P.A. NO. E6049-408695543		PROPOSED CONSTRUCTION (LOCATION) 903715E 4118 PALOMA DR. HOPE RANCH			
TYPE	DATE	APPROVED BY	CHECKED BY	DRAWN BY	PAX #	SHEET	DESIGN\DRWG NO. 931250_0.01

Southern California Edison Company

D124: Rev. 04/19/16

LINE

07.05.2017 23:22