

SCE Aircraft Operations Flight Request Form

Instructions: Please complete this form in its entirety and email to: airops@sce.com or fax to 909-974-4678. Once this form is received by Aircraft Operations, you will receive a response within 24 hours. For questions call SCE Aircraft Operations Dispatch at PAX 11676.

Requestor Information

Flight requested by:*	
Department:*	
Pax:*	
Cell Number:*	
Email Address:*	

SAP Accounting Number*	
-------------------------------	--

Flight Description

Please choose a mission type:

- | | | |
|---|--------------------------------------|---|
| ☐ Camera – HD/IR | ☐ Line String | ☐ Pole-set |
| ☐ Crew support | ☐ Passenger | ☐ Recon |
| ☐ External Load | ☐ Patrol | ☐ Training |
| ☐ HEC | ☐ Photo | ☐ Need more info, please contact |

Mission specific details (ex: Passenger name, pole size/weight, external load type, etc):

General Operating Location	
District	
LZ Coordinates (if known)	
Pick-up location for passenger flights	
Drop-off location for passenger flights	

Date(s) for which service is requested	
Time of Pick-up	
Approx. mission duration (if known)	
Back-up date for mission (if known)	

Authorizer	
Authorizer PAX and cell number	

**required information*

For office use only

Date Received by Aircraft Operations: _____ Date Initial Contact Made: _____

Referred to contractor: ☐ No ☐ Yes, Date: _____ Company: _____


Follow up status: ☐ Week 1 _____

☐ Week 2 _____

☐ Week 3 _____

* NOTES: E-ALL POLE
ENVIRO POLE - OPEN WEEDY
BULLETIN 322 AREA
EAGLE ZONE
HARD ACCESS: LOCKED GATE
TRUCK ACCESS
SET 1' EAST
CUSTOMER CONTACT - RANCH MANAGER 805-736-7300
COATAL COMMISSION

TRANSFER (S):
3/C 2B-16KV

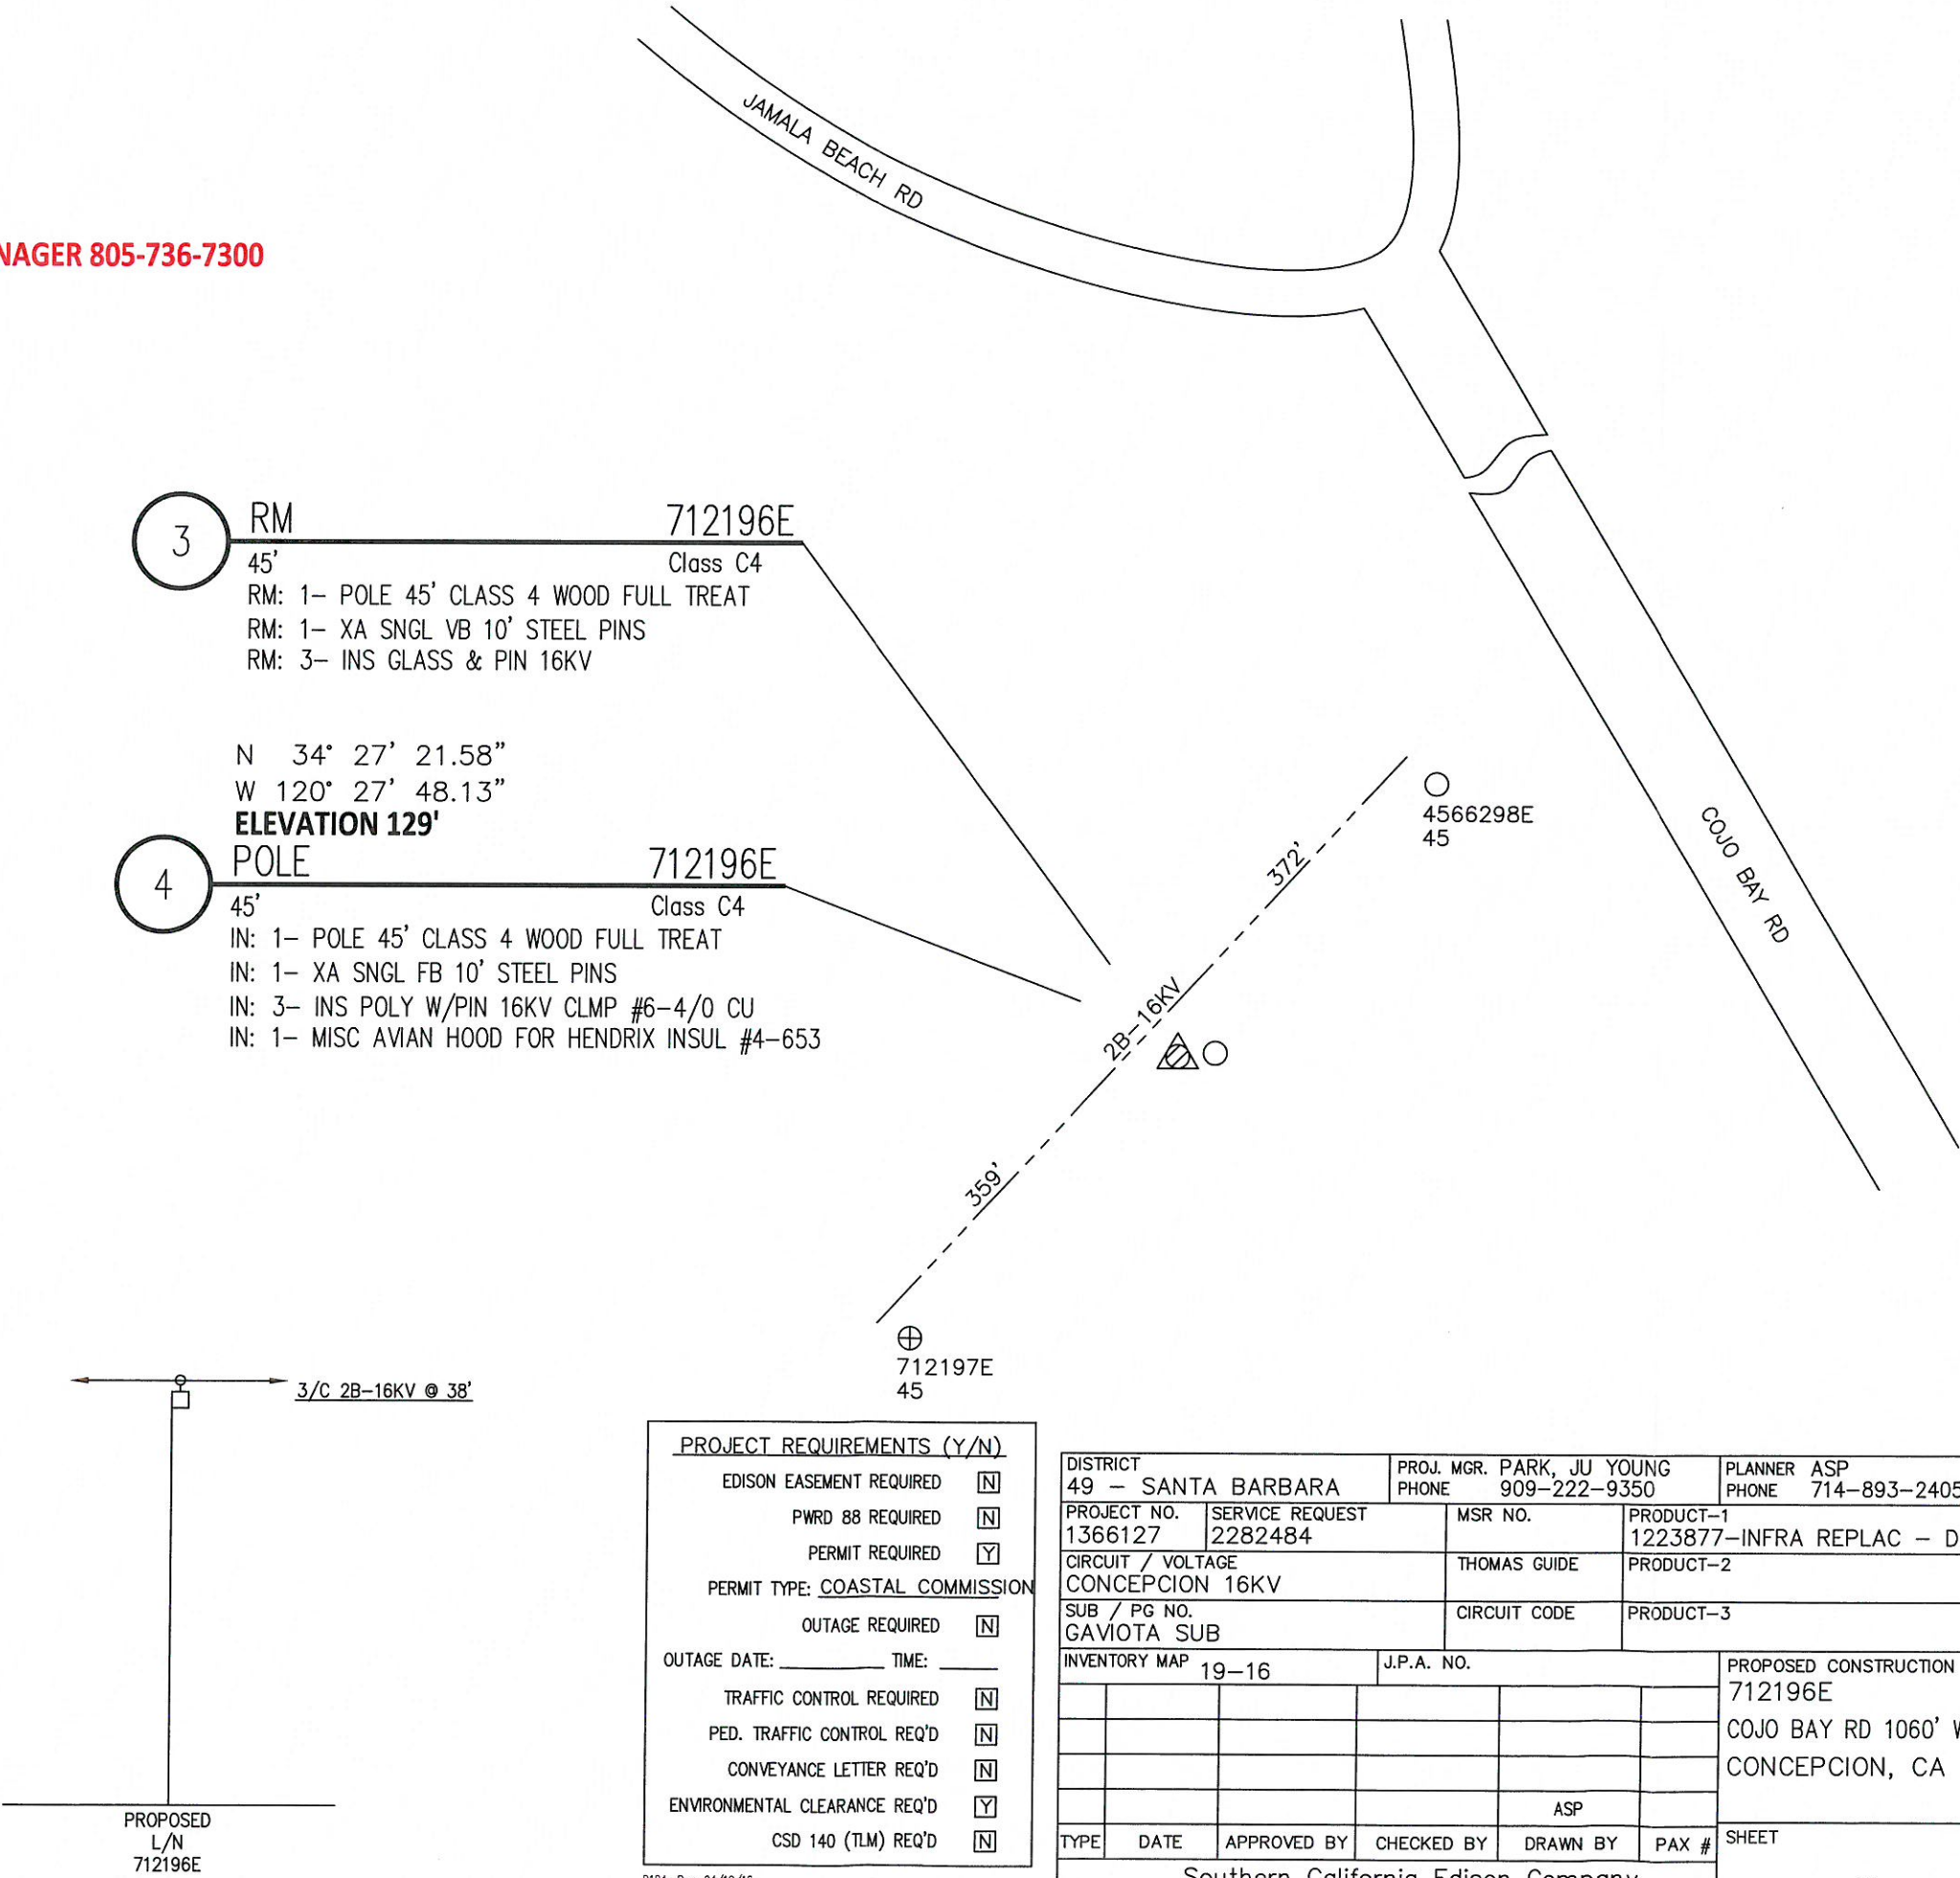


PROJECT REQUIREMENTS (Y/N)	
EDISON EASEMENT REQUIRED	☐
PWRD 88 REQUIRED	☐
PERMIT REQUIRED	☒
PERMIT TYPE: COASTAL COMMISSION	
OUTAGE REQUIRED	☐
OUTAGE DATE: _____ TIME: _____	
TRAFFIC CONTROL REQUIRED	☐
PED. TRAFFIC CONTROL REQ'D	☐
CONVEYANCE LETTER REQ'D	☐
ENVIRONMENTAL CLEARANCE REQ'D	☒
CSD 140 (TLM) REQ'D	☐

DISTRICT 49 - SANTA BARBARA				PROJ. MGR. PARK, JU YOUNG PHONE 909-222-9350				PLANNER ASP PHONE 714-893-2405				DESIGNER ASP	
PROJECT NO. 1366127				SERVICE REQUEST 2282484				MSR NO.				PRODUCT-1 1223877-INFRA REPLAC - DET POLE REPLACEMENT				ASSOC DESGN	
CIRCUIT / VOLTAGE CONCEPCION 16KV								THOMAS GUIDE				PRODUCT-2								ASSOC DESGN	
SUB / PG NO. GAVIOTA SUB								CIRCUIT CODE				PRODUCT-3								ASSOC DESGN	
INVENTORY MAP 19-16						J.P.A. NO.						PROPOSED CONSTRUCTION (LOCATION) 712196E COJO BAY RD 1060' W 3.68 MI S/O JAMALA BEACH RD CONCEPCION, CA	




712196E

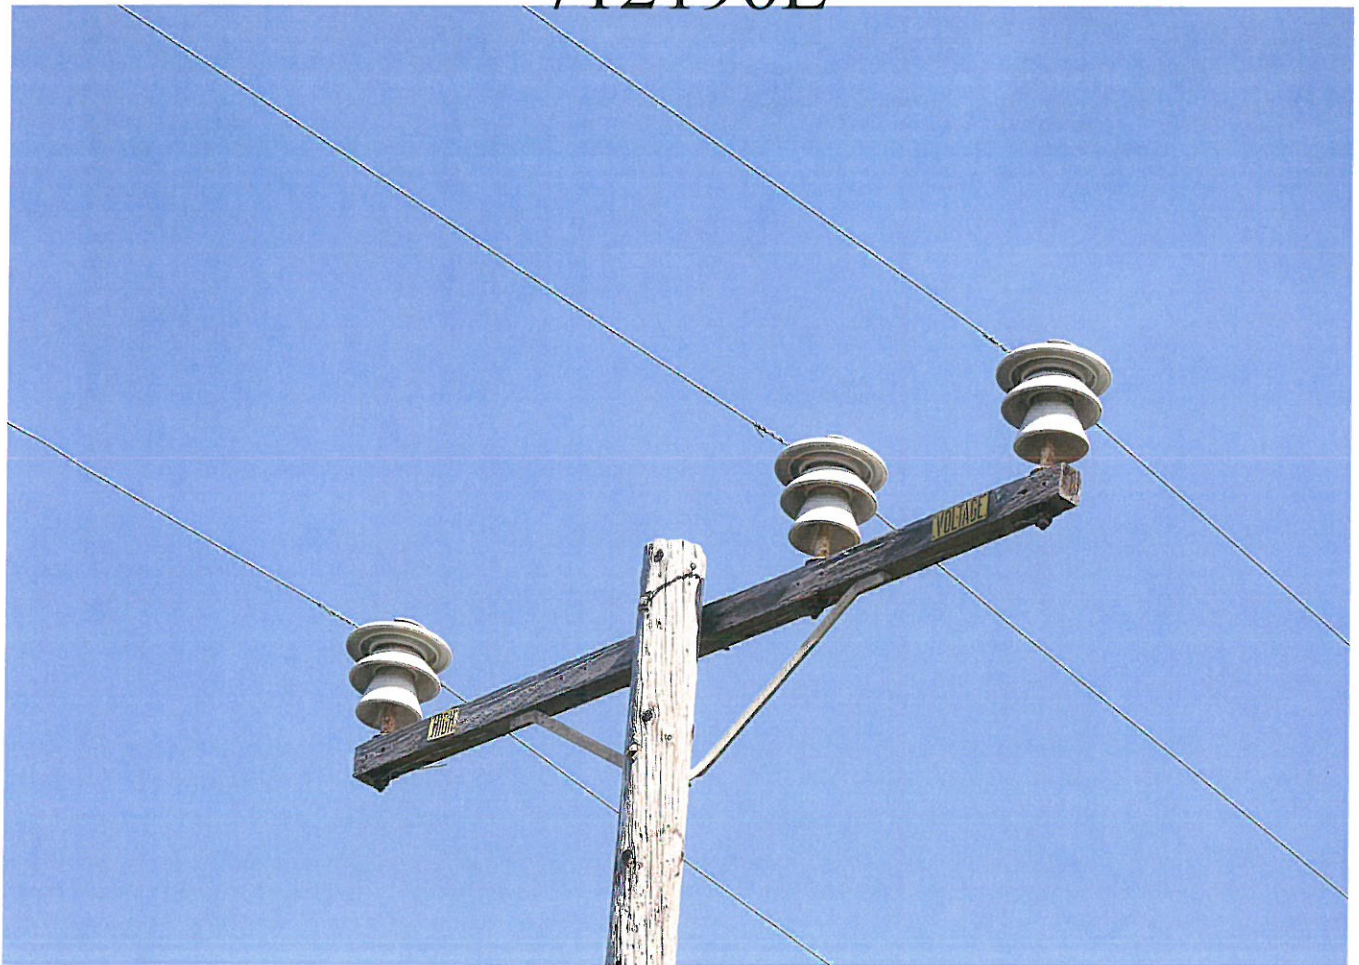

* NOTES: E-ALL POLE
ENVIRO POLE - OPEN WEEDY
BULLETIN 322 AREA
EAGLE ZONE
HARD ACCESS: LOCKED GATE
TRUCK ACCESS
SET 1' EAST
COATAL COMMISSION


1 RM 712199E
40' Class C5
RM: 1- POLE 40' CLASS 5 WOOD FULL TREAT
RM: 1- XA SNGL VB 10' STEEL PINS
RM: 3- INS GLASS & PIN 16KV
RM: 1- MISC RAPTOR GUARD TWO-PIECE

2 POLE 712199E
40' Class C4
IN: 1- POLE 40' CLASS 4 WOOD FULL TREAT
IN: 1- XA SNGL FB 10' STEEL PINS
IN: 3- INS POLY W/PIN 16KV CLMP #6-4/0 CU
IN: 1- MISC AVIAN HOOD FOR HENDRIX INSUL #4-653

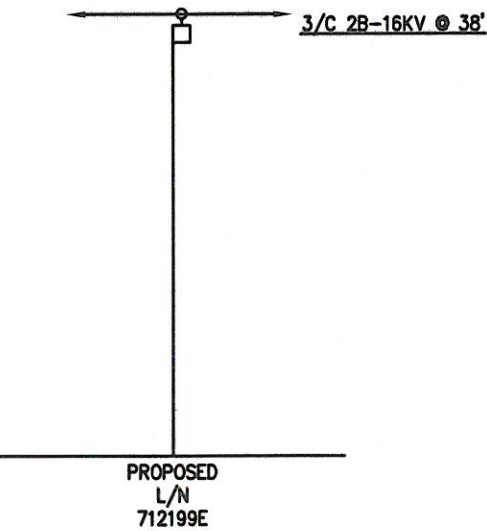

PROJECT REQUIREMENTS (Y/N)	
EDISON EASEMENT REQUIRED	☐
PWRD 88 REQUIRED	☐
PERMIT REQUIRED	☒
PERMIT TYPE: COASTAL COMMISSION	
OUTAGE REQUIRED	☐
OUTAGE DATE: _____ TIME: _____	
TRAFFIC CONTROL REQUIRED	☐
PED. TRAFFIC CONTROL REQ'D	☐
CONVEYANCE LETTER REQ'D	☐
ENVIRONMENTAL CLEARANCE REQ'D	☒
CSD 140 (TLM) REQ'D	☐

DISTRICT 49 – SANTA BARBARA		PROJ. MGR. PARK, JU YOUNG PHONE 909-222-9350		PLANNER ASP PHONE 714-893-2405		DESIGNER ASP		
PROJECT NO. 1366127	SERVICE REQUEST 2282484	MSR NO.	PRODUCT-1 1223877-INFRA REPLAC – DET POLE REPLACEMENT			ASSOC DESGN		
CIRCUIT / VOLTAGE CONCEPCION 16KV		THOMAS GUIDE	PRODUCT-2			ASSOC DESGN		
SUB / PG NO. GAVIOTA SUB		CIRCUIT CODE	PRODUCT-3			ASSOC DESGN		
INVENTORY MAP 19-16		J.P.A. NO.		PROPOSED CONSTRUCTION (LOCATION) 712199E COJO BAY RD 0.40 MI W 3.74 MI S/O JAMALA BEACH RD CONCEPCION, CA				
			ASP					
TYPE	DATE	APPROVED BY	CHECKED BY	DRAWN BY	PAX #	SHEET		DESIGN\DRWG NO.
Southern California Edison Company						_____ OF _____		887631_0.01

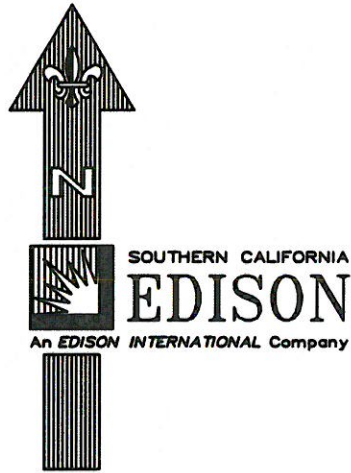

NOT TO SCALE



712199E