

SCE Aircraft Operations Flight Request Form

Instructions: Please complete this form in its entirety and email to: airops@sce.com or fax to 909-974-4678. Once this form is received by Aircraft Operations, you will receive a response within 24 hours. For questions call SCE Aircraft Operations Dispatch at PAX 11676.

Requestor Information

Flight requested by:*	
Department:*	
Pax:*	
Cell Number:*	
Email Address:*	

SAP Accounting Number*	
-------------------------------	--

Flight Description

Please choose a mission type:

- | | | |
|---|--------------------------------------|---|
| ☐ Camera – HD/IR | ☐ Line String | ☐ Pole-set |
| ☐ Crew support | ☐ Passenger | ☐ Recon |
| ☐ External Load | ☐ Patrol | ☐ Training |
| ☐ HEC | ☐ Photo | ☐ Need more info, please contact |

Mission specific details (ex: Passenger name, pole size/weight, external load type, etc):

General Operating Location	
District	
LZ Coordinates (if known)	
Pick-up location for passenger flights	
Drop-off location for passenger flights	

Date(s) for which service is requested	
Time of Pick-up	
Approx. mission duration (if known)	
Back-up date for mission (if known)	

Authorizer	
Authorizer PAX and cell number	

**required information*

For office use only

Date Received by Aircraft Operations: _____ Date Initial Contact Made: _____





Referred to contractor: ☐ No ☐ Yes, Date: _____ Company: _____

Follow up status: ☐ Week 1 _____

☐ Week 2 _____

☐ Week 3 _____

TRANSFER:
3- #4 BC 16KV

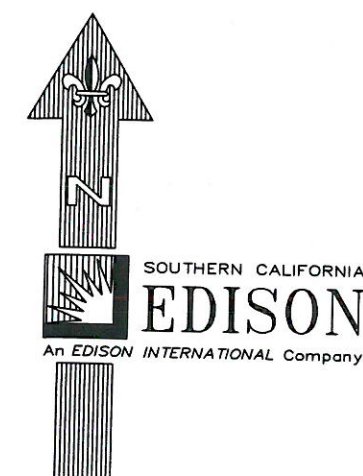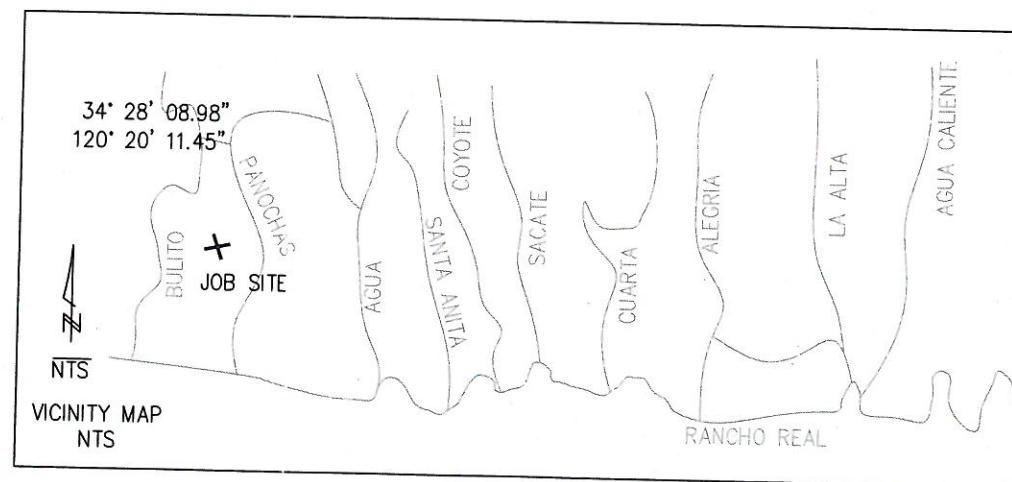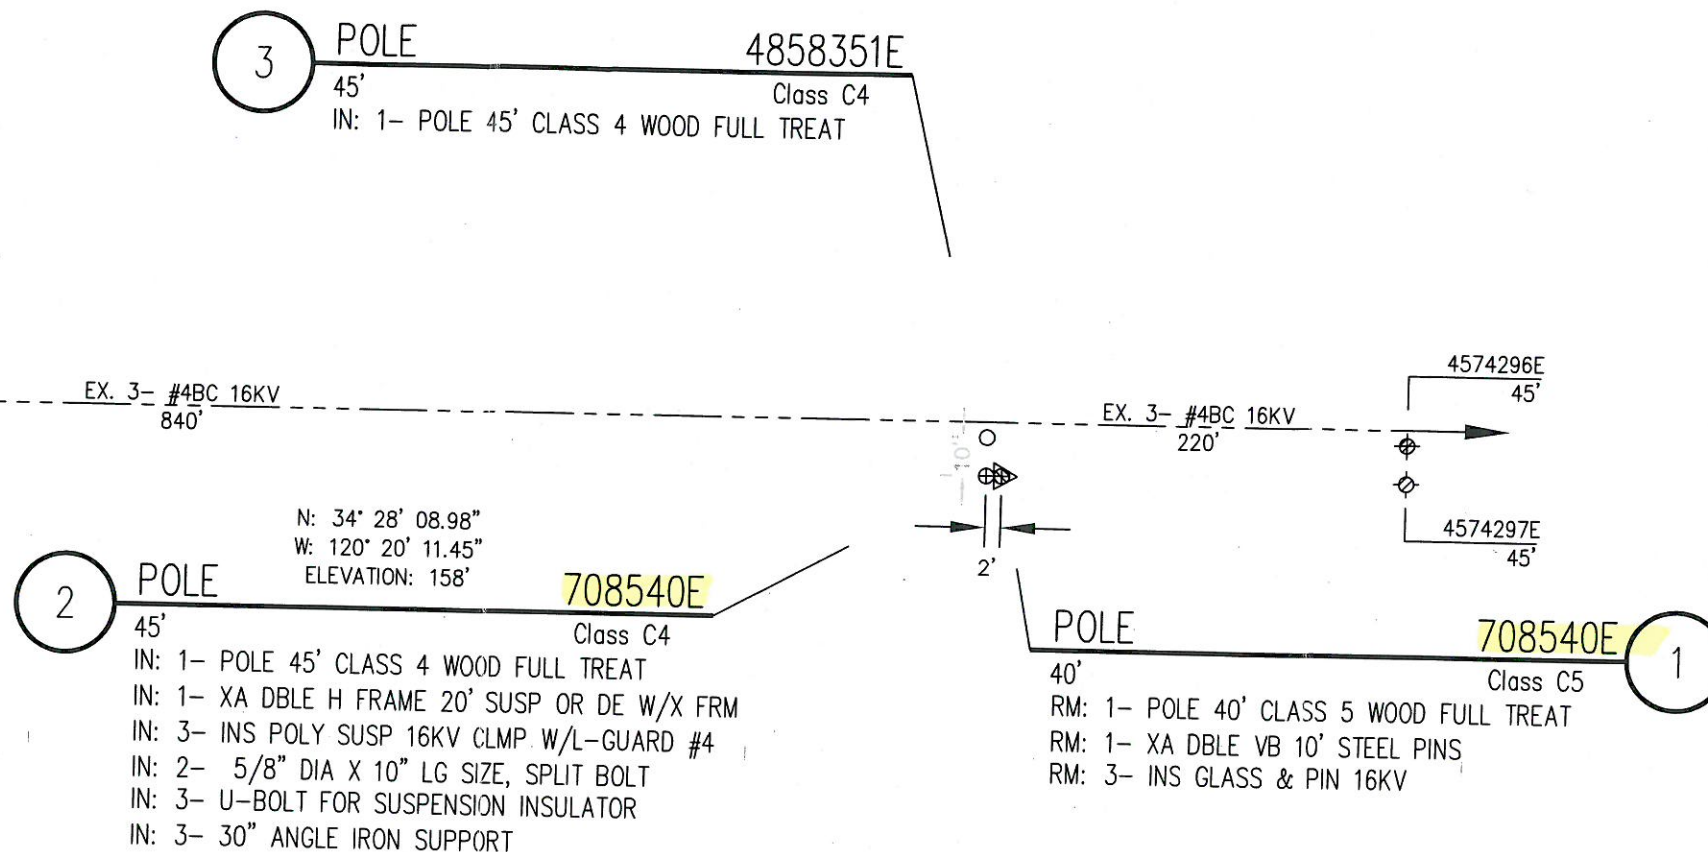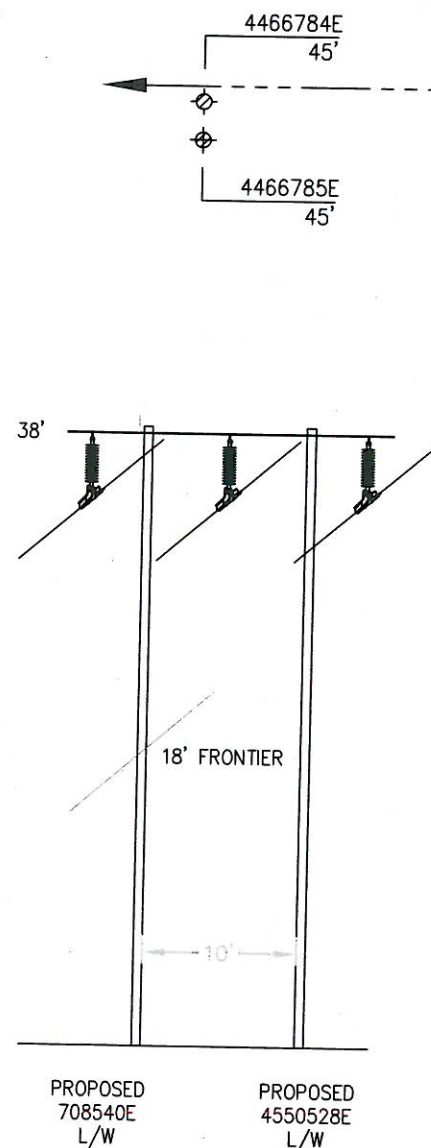

NOT TO SCALE

PROJECT REQUIREMENTS (Y/N)

EDISON EASEMENT REQUIRED

N

PWRD 88 REQUIRED

N

PERMIT REQUIRED

Y

PERMIT TYPE:

OUTAGE REQUIRED

N

OUTAGE DATE:

TIME:

TRAFFIC CONTROL REQUIRED

N

PED. TRAFFIC CONTROL REQ'D

N

CONVEYANCE LETTER REQ'D

N

ENVIRONMENTAL CLEARANCE REQ'D

Y

CSD 140 (TLM) REQ'D

N

DISTRICT

49 - SANTA BARBARA

PROJ. MGR. PARK, JU YOUNG

PHONE 909-222-9350

PLANNER TIDWELL DESIGN

PHONE 805-647-4707

DESIGNER

TIDWELL DESIGN

PROJECT NO.

1434906

SERVICE REQUEST

2349264

MSR NO.

PRODUCT-1

1274774-INFRASTRUCTURE REPLACEMENT PLP

CIRCUIT / VOLTAGE

CONCEPCION 16KV

THOMAS GUIDE

N/A

PRODUCT-2

SUB / PG NO.

GAVIOTA

CIRCUIT CODE

PRODUCT-3

INVENTORY MAP

360-1290-2

J.P.A. NO.

E6049-408721296

PROPOSED CONSTRUCTION (LOCATION)

708540E / 4550528E

71 HOLLISTER RANCH RD.,

HOLLISTER RANCH

TYPE

DATE

APPROVED BY

CHECKED BY

DRAWN BY

PAX #

SHEET

DESIGN\DRWG NO.

931248 001

Southern California Edison Company

NOT TO SCALE

0124: Rev. 04/19/16

07.03.2017

708540E
L/NW

