

SCE Aircraft Operations Flight Request Form

Instructions: Please complete this form in its entirety and email to: airops@sce.com or fax to 909-974-4678. Once this form is received by Aircraft Operations, you will receive a response within 24 hours. For questions call SCE Aircraft Operations Dispatch at PAX 11676.

Requestor Information

Flight requested by:*	
Department:*	
Pax:*	
Cell Number:*	
Email Address:*	

SAP Accounting Number*	
-------------------------------	--

Flight Description

Please choose a mission type:

- | | | |
|---|--------------------------------------|---|
| ☐ Camera – HD/IR | ☐ Line String | ☐ Pole-set |
| ☐ Crew support | ☐ Passenger | ☐ Recon |
| ☐ External Load | ☐ Patrol | ☐ Training |
| ☐ HEC | ☐ Photo | ☐ Need more info, please contact |

Mission specific details (ex: Passenger name, pole size/weight, external load type, etc):

General Operating Location	
District	
LZ Coordinates (if known)	
Pick-up location for passenger flights	
Drop-off location for passenger flights	

Date(s) for which service is requested	
Time of Pick-up	
Approx. mission duration (if known)	
Back-up date for mission (if known)	

Authorizer	
Authorizer PAX and cell number	

**required information*

For office use only

Date Received by Aircraft Operations: _____ Date Initial Contact Made: _____


Referred to contractor: ☐ No ☐ Yes, Date: _____ Company: _____

Follow up status: ☐ Week 1 _____


☐ Week 2 _____

☐ Week 3 _____

* NOTES: JOINT POLE
COMPOSITE POLE
ENVIRO POLE - AGRICULTURAL FIELD
BULLETIN 322 AREA
EAGLE ZONE
HAND SET
SET 1' WEST

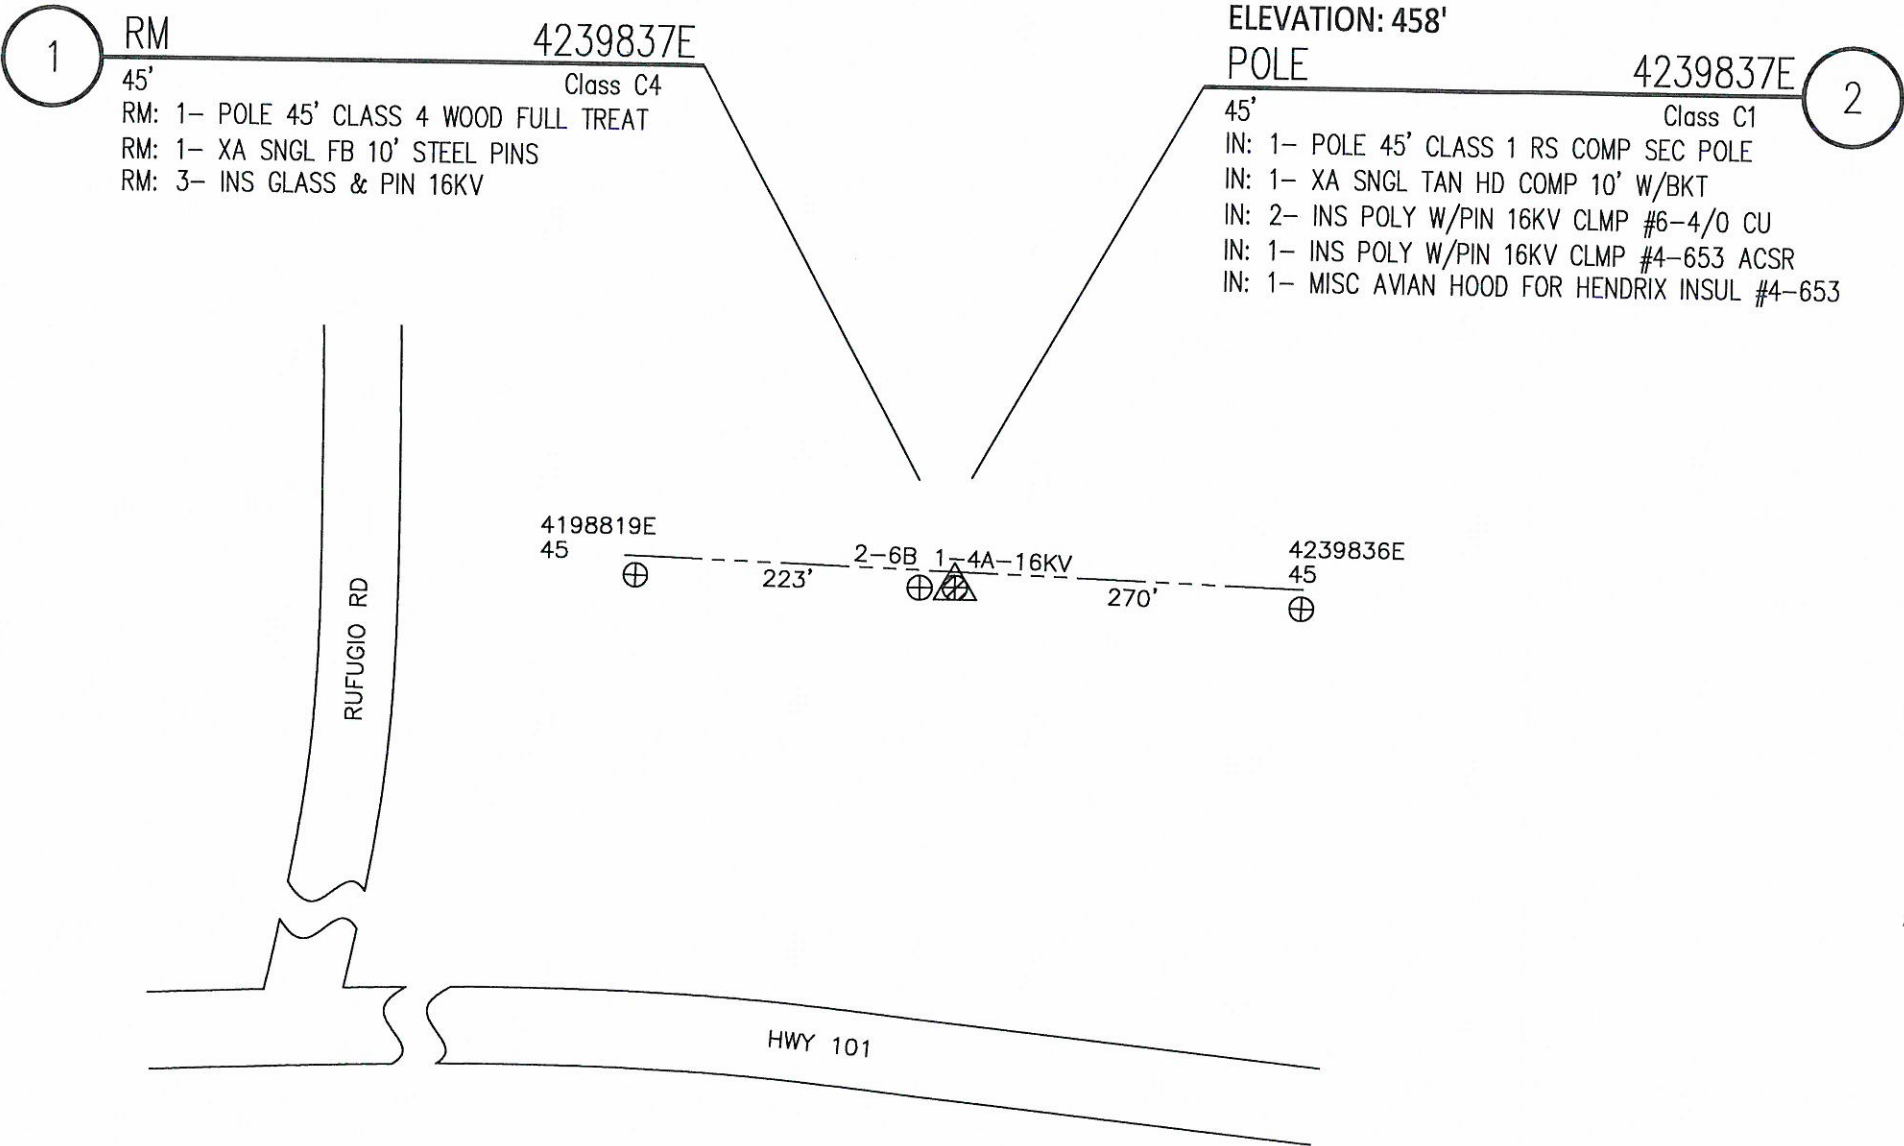

TRANSFER (S):
2/C 6B-16KV
1/C 4A-16KV

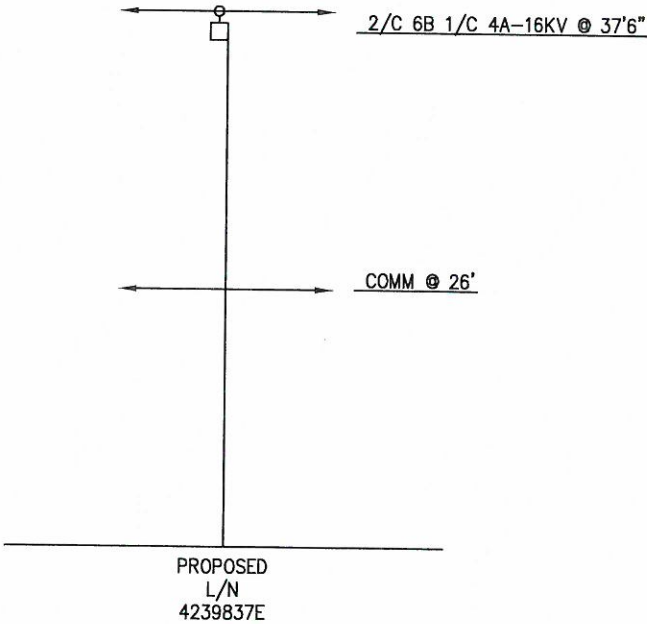

NOT TO SCALE

PROJECT REQUIREMENTS (Y/N)	
EDISON EASEMENT REQUIRED	☐
PWRD 88 REQUIRED	☐
UG CIVIL ONLY WORK ORDER	☐
PERMIT REQUIRED	☒
PERMIT TYPE:	
OUTAGE REQUIRED	☐
OUTAGE DATE:	TIME:
TRAFFIC CONTROL REQUIRED	☐
PED. TRAFFIC CONTROL REQ'D	☐
CONVEYANCE LETTER REQ'D	☐
ENVIRONMENTAL CLEARANCE REQ'D	☒
CSD 140 (TLM) REQ'D	☐

DISTRICT 49 – SANTA BARBARA			PROJ. MGR. PARK, JU YOUNG PHONE 909-222-9350			PLANNER ASP PHONE 714-893-2405			DESIGNER ASP		
PROJECT NO. 1639369		SERVICE REQUEST 2547162		MSR NO.		PRODUCT-1 1435218-INFRA REPLAC – DET POLE REPLACEMENT				ASSOC DESGN	
CIRCUIT / VOLTAGE MIST 16KV				THOMAS GUIDE		PRODUCT-2				ASSOC DESGN	
SUB / PG NO. CAPITAN SUB				CIRCUIT CODE		PRODUCT-3				ASSOC DESGN	
INVENTORY MAP 23-38			J.P.A. NO. 409473115			PROPOSED CONSTRUCTION (LOCATION) 4239837E REFUGIO RD PP 1,478' E, 10,413' N/O HWY 101 SANTA BARBARA, CA					

4239837E

