

SCE Aircraft Operations Flight Request Form

Instructions: Please complete this form in its entirety and email to: airops@sce.com or fax to 909-974-4678. Once this form is received by Aircraft Operations, you will receive a response within 24 hours. For questions call SCE Aircraft Operations Dispatch at PAX 11676.

Requestor Information

Flight requested by:*	
Department:*	
Pax:*	
Cell Number:*	
Email Address:*	

SAP Accounting Number*	
-------------------------------	--

Flight Description

Please choose a mission type:

- | | | |
|---|--------------------------------------|---|
| ☐ Camera – HD/IR | ☐ Line String | ☐ Pole-set |
| ☐ Crew support | ☐ Passenger | ☐ Recon |
| ☐ External Load | ☐ Patrol | ☐ Training |
| ☐ HEC | ☐ Photo | ☐ Need more info, please contact |

Mission specific details (ex: Passenger name, pole size/weight, external load type, etc):

General Operating Location	
District	
LZ Coordinates (if known)	
Pick-up location for passenger flights	
Drop-off location for passenger flights	

Date(s) for which service is requested	
Time of Pick-up	
Approx. mission duration (if known)	
Back-up date for mission (if known)	

Authorizer	
Authorizer PAX and cell number	

**required information*

For office use only



Date Received by Aircraft Operations: _____ Date Initial Contact Made: _____

Referred to contractor: ☐ No ☐ Yes, Date: _____ Company: _____

Follow up status: ☐ Week 1 _____


☐ Week 2 _____

☐ Week 3 _____

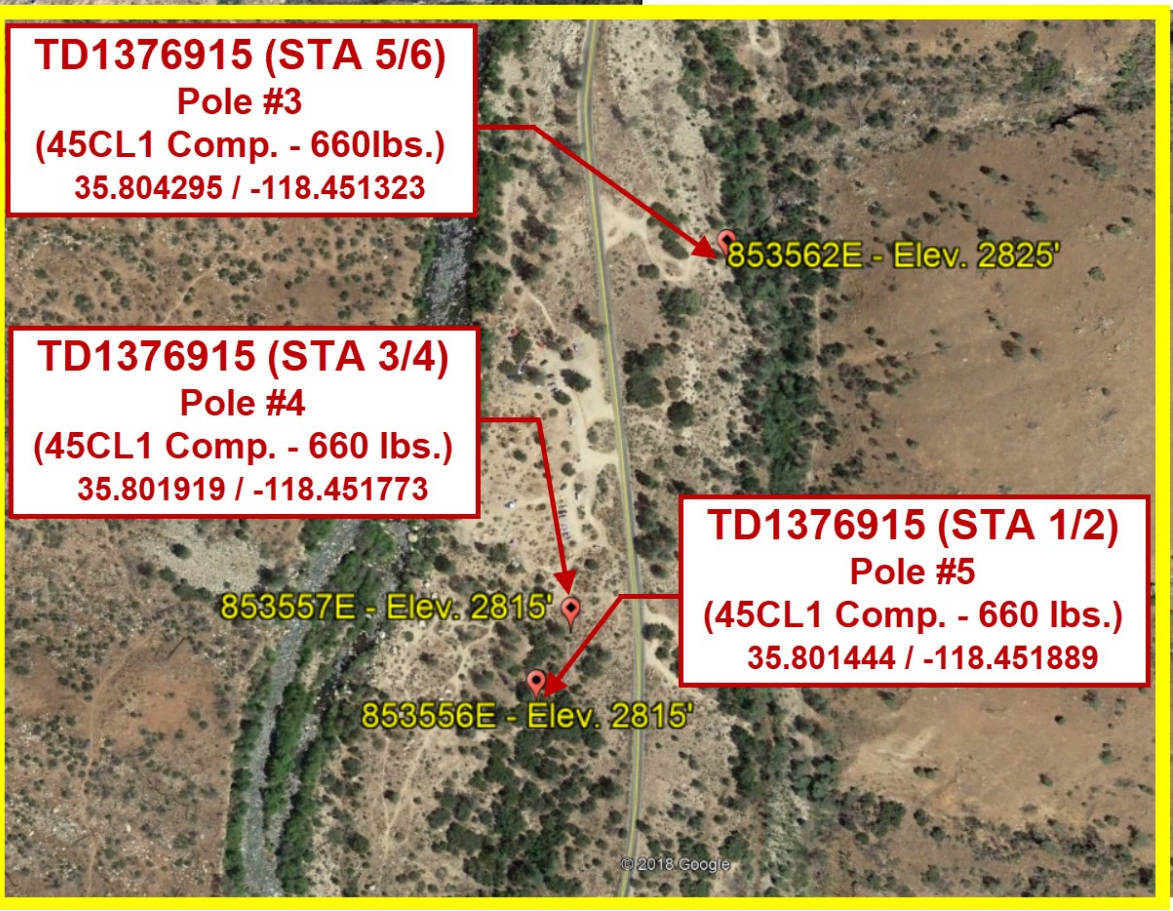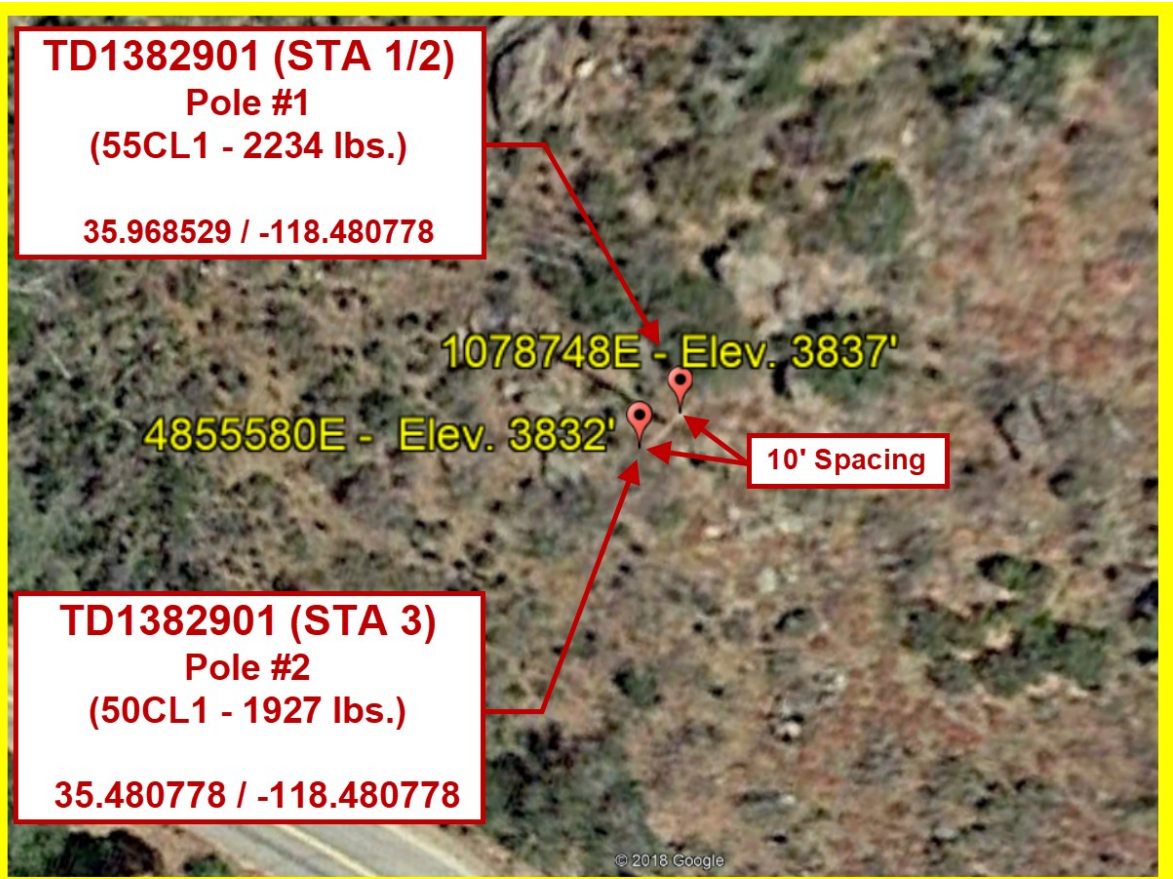



SET HARD EAST
E TO PTD
EAGLE ZONE
BULLETIN 322
RIGHTS CHECK RQ'D; USFS & CALTRANS
HAND SET
POLE NORTH WILL BE 50' TO COMPENSATE
FOR SLOPE
VEGETATION CLEARING REQUIRED

TRANSFER:
3-#2BC 12KV

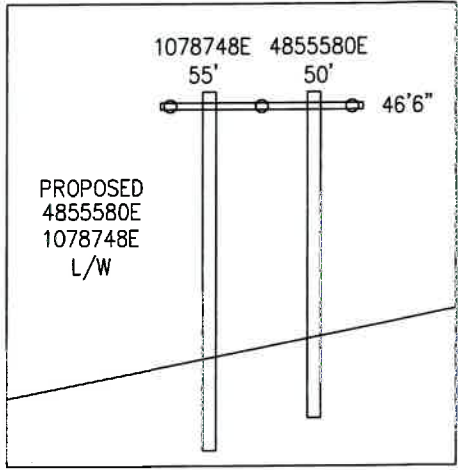

POLE 35° 58' 07.0"
-118° 28' 50.7"
ELEV: 3830' **4855580E** 3

50' Class C1
IN: 1- POLE 50' CLASS 1 RS COMP SEC POLE
IN: 1- ANGLE IRON SUPPORT
IN: 2- XA, H-FRM, DE, 20', COMP W/ SPLIT BOLTS
IN: 6- INS POLY DE 12KV HVY LOAD #4 & 1/0
IN: 6- DEADEND SHACKLES
IN: 3- INS POLY W/PIN 12KV CLMP #6-4/0 CU

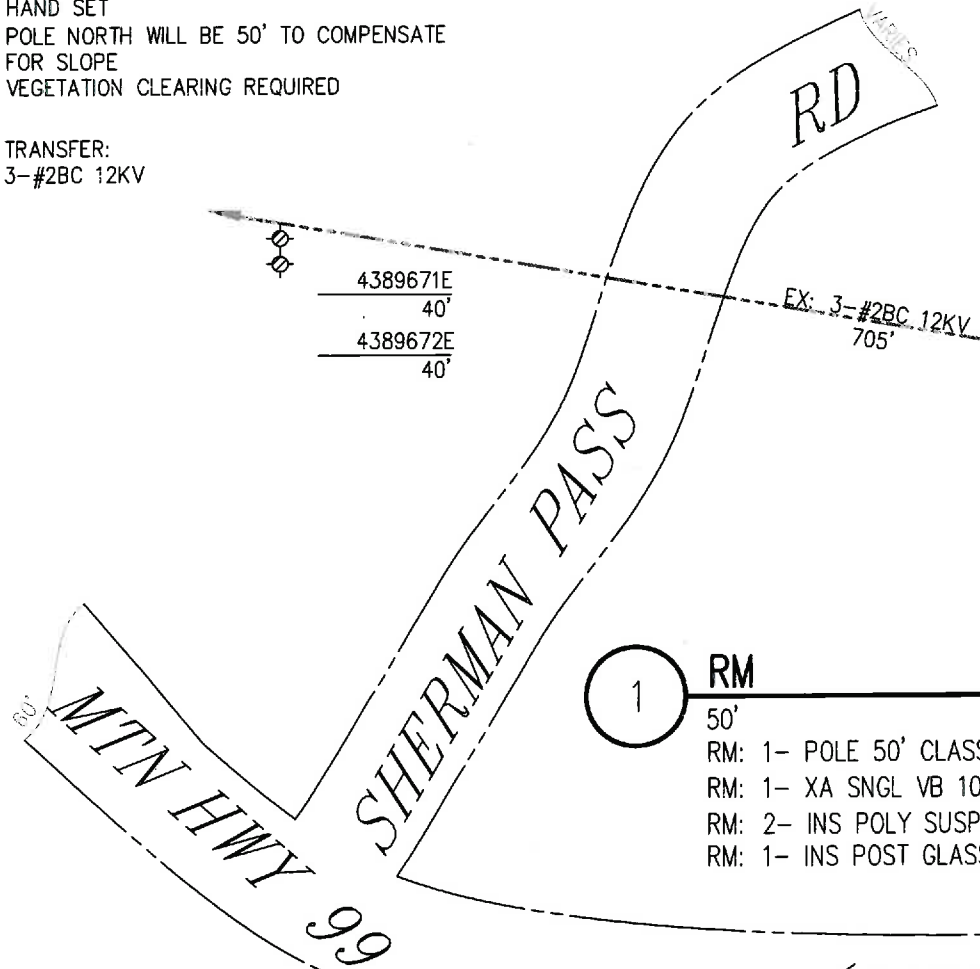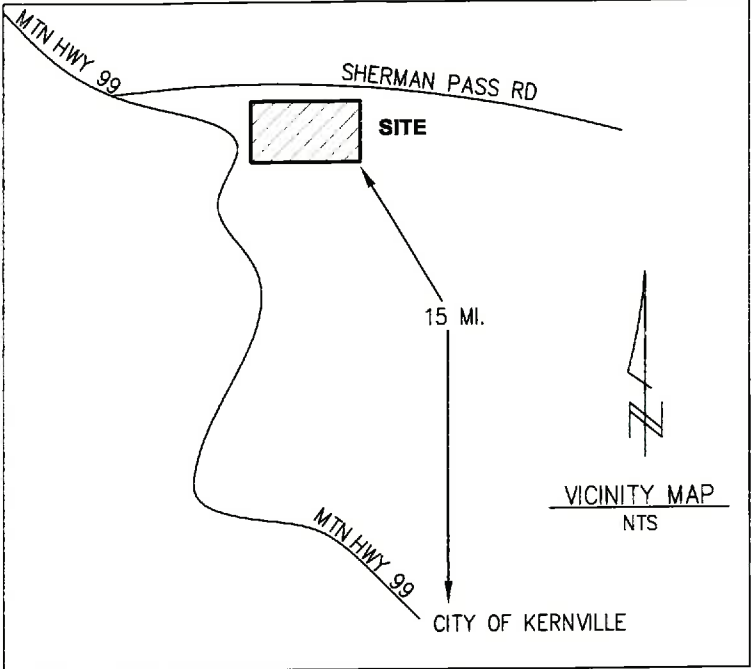

1 RM 1078748E Class C4
50'
RM: 1- POLE 50' CLASS 4 WOOD FULL TREAT
RM: 1- XA SNGL VB 10' STEEL PINS
RM: 2- INS POLY SUSP 12KV CLMP W/L-GUARD 1/0
RM: 1- INS POST GLASS & RIG PIN 12KV #4-336A



POLE 35° 58' 06.8"
118° 28' 50.7"
ELEV: 3825' **1078748E** 2

55' Class C1
IN: 1- POLE 55' CLASS 1 RS COMP SEC POLE

SUP
Environmental Special Use Permit



NOT TO SCALE

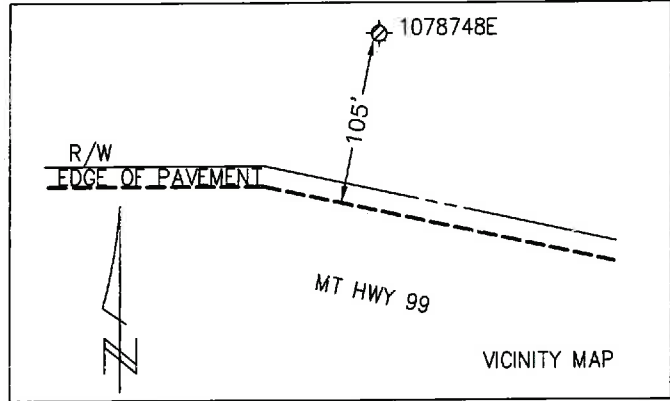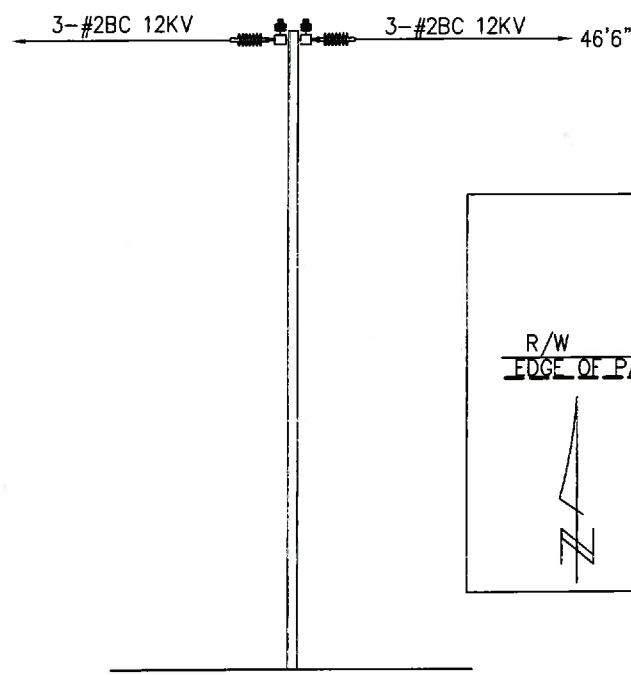



PROJECT REQUIREMENTS (Y/N)	
EDISON EASEMENT REQUIRED	☐
PWRD 88 REQUIRED	☐
UG CIVIL ONLY WORK ORDER	☐
PERMIT REQUIRED	☒
PERMIT TYPE: CALTRANS/USFS	
OUTAGE REQUIRED	☐
OUTAGE DATE: _____ TIME: _____	
TRAFFIC CONTROL REQUIRED	☐
PED. TRAFFIC CONTROL REQ'D	☐
CONVEYANCE LETTER REQ'D	☐
ENVIRONMENTAL CLEARANCE REQ'D	☒
CSD 140 (TLM) REQ'D	☐

DISTRICT 53 - KERNVILLE			PROJ. MGR. GALLARDO, ANTHONY PHONE 909-274-3624			PLANNER TIDWELL DESIGN PHONE 805-647-4707			DESIGNER TIDWELL DESIGN		
PROJECT NO. 1575068		SERVICE REQUEST 2484952		MSR NO.		PRODUCT-1 1382901-INFRASTRUCTURE REPLACEMENT PLP				ASSOC DESGN	
CIRCUIT / VOLTAGE INTAKE 12KV				THOMAS GUIDE N/A		PRODUCT-2				ASSOC DESGN	
SUB / PG NO. KERNVILLE				CIRCUIT CODE 08930		PRODUCT-3				ASSOC DESGN	
INVENTORY MAP 228-2154-2			J.P.A. NO. N/A			PROPOSED CONSTRUCTION (LOCATION) 1078748E/4855580E 125' N/O MTN HWY 99 1500' W/O SHERMAN PASS RD KERNVILLE					
						TIDWELL					
TYPE	DATE	APPROVED BY	CHECKED BY	DRAWN BY	PAX #	SHEET			DESIGN\DRWG NO.		
Southern California Edison Company						_____ OF _____			1021085_0.01		

PROPOSED
1078748E/4855580E
L/N

- NOTES:
- NO TRUCK ACCESS
 - BACKHOE OR HAND CARRY
 - SET 2' SOUTH
 - E TO C-10/PTD
 - PHONE TO SOP
 - RIGHTS CHECK (FED LAND)

- TRANSFER:
- 3-2B-12
 - ECS

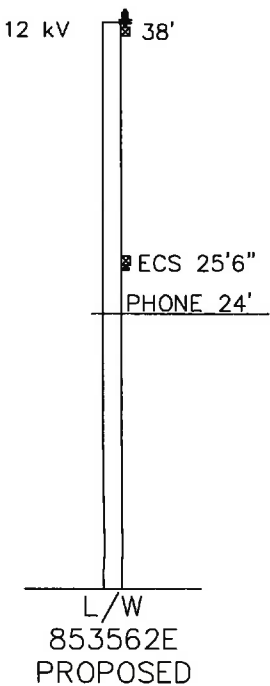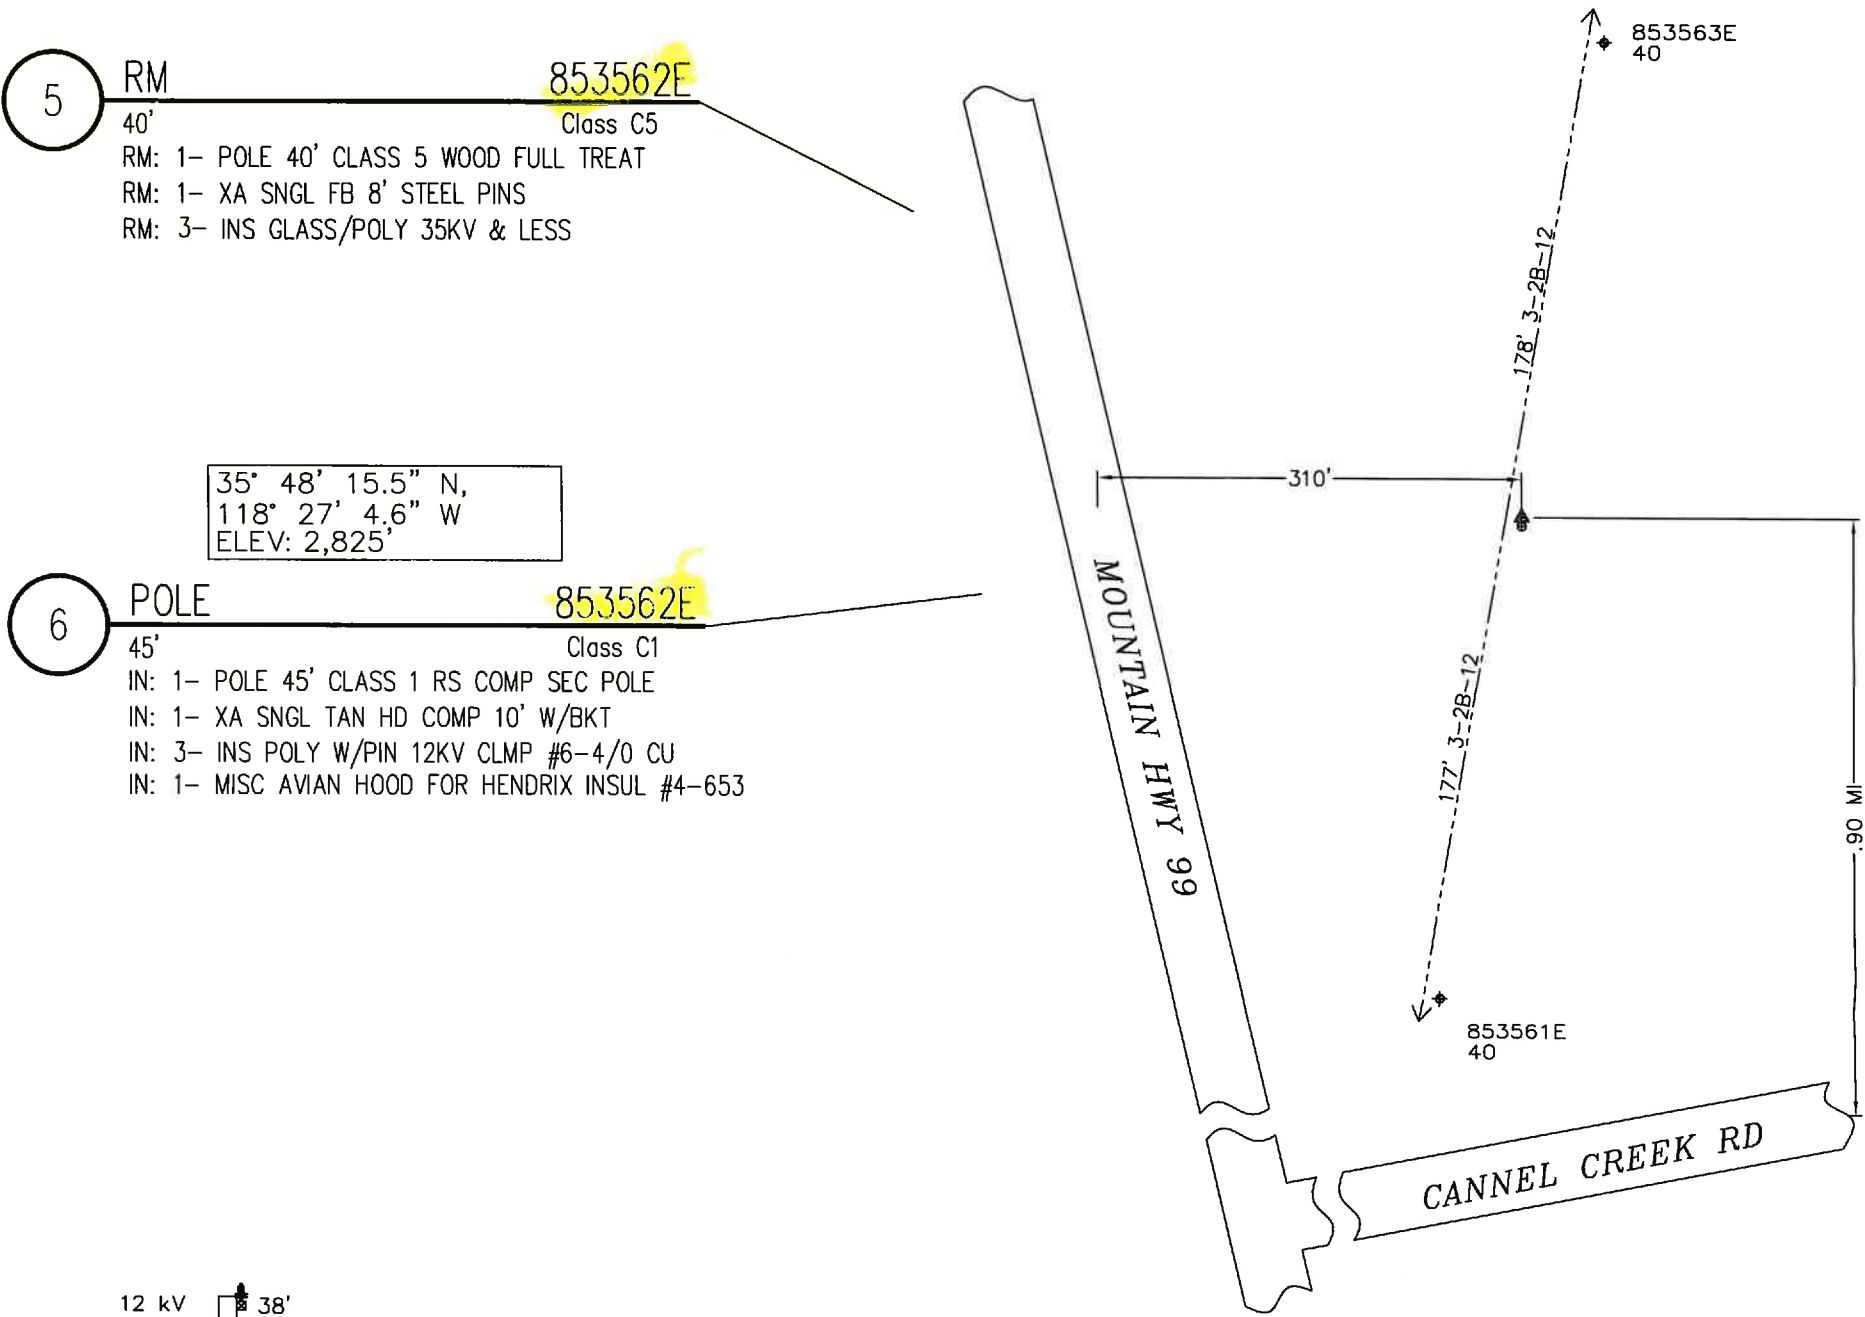

SUP
Environmental Special Use Permit





NOT TO SCALE

PROJECT REQUIREMENTS (Y/N)	
EDISON EASEMENT REQUIRED	☐
PWRD 88 REQUIRED	☐
UG CIVIL ONLY WORK ORDER	☐
PERMIT REQUIRED	☒
PERMIT TYPE: USFS	
OUTAGE REQUIRED	☐
OUTAGE DATE: TIME:	
TRAFFIC CONTROL REQUIRED	☐
PED. TRAFFIC CONTROL REQ'D	☐
CONVEYANCE LETTER REQ'D	☐
ENVIRONMENTAL CLEARANCE REQ'D	☒
CSD 140 (TLM) REQ'D	☐

DISTRICT 53 -- KERNVILLE		PROJ. MGR. GALLARDO, ANTHONY PHONE		PLANNER DIVERSIFIED UTILITIES PHONE 661-325-3212	DESIGNER DIVERSIFIED UTILITIES
PROJECT NO. 1568008	SERVICE REQUEST 2477990	MSR NO.	PRODUCT-1 1376915-DET POLE REPLACEMENT		ASSOC DESGN
CIRCUIT / VOLTAGE INTAKE 12kV		THOMAS GUIDE	PRODUCT-2		ASSOC DESGN
SUB / PG NO. % KERNVILLE C1		CIRCUIT CODE	PRODUCT-3		ASSOC DESGN
INVENTORY MAP 168-2160-2		J.P.A. NO. 409294504		PROPOSED CONSTRUCTION (LOCATION) STR# 853562E 310' E/O MOUNTAIN HWY 99 .90 MI N/O CANNEL CREEK RD RIVERKERN, CA	
TYPE	DATE	APPROVED BY	CHECKED BY	DRAWN BY	PAX #
Southern California Edison Company					
SHEET				DESIGN\DRWG NO. 1016359_0.01	

- NOTES:
- NO TRUCK ACCESS
 - BACKHOE OR HAND CARRY
 - SET 2' SOUTH
 - E TO C-10/PTD
 - PHONE TO SOP
 - RIGHTS CHECK (FED LAND)

- TRANSFER:
- 3-2B-12
 - ECS

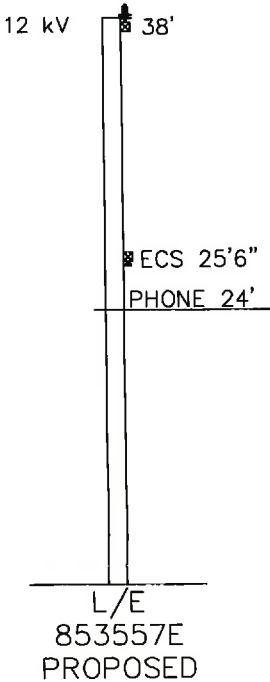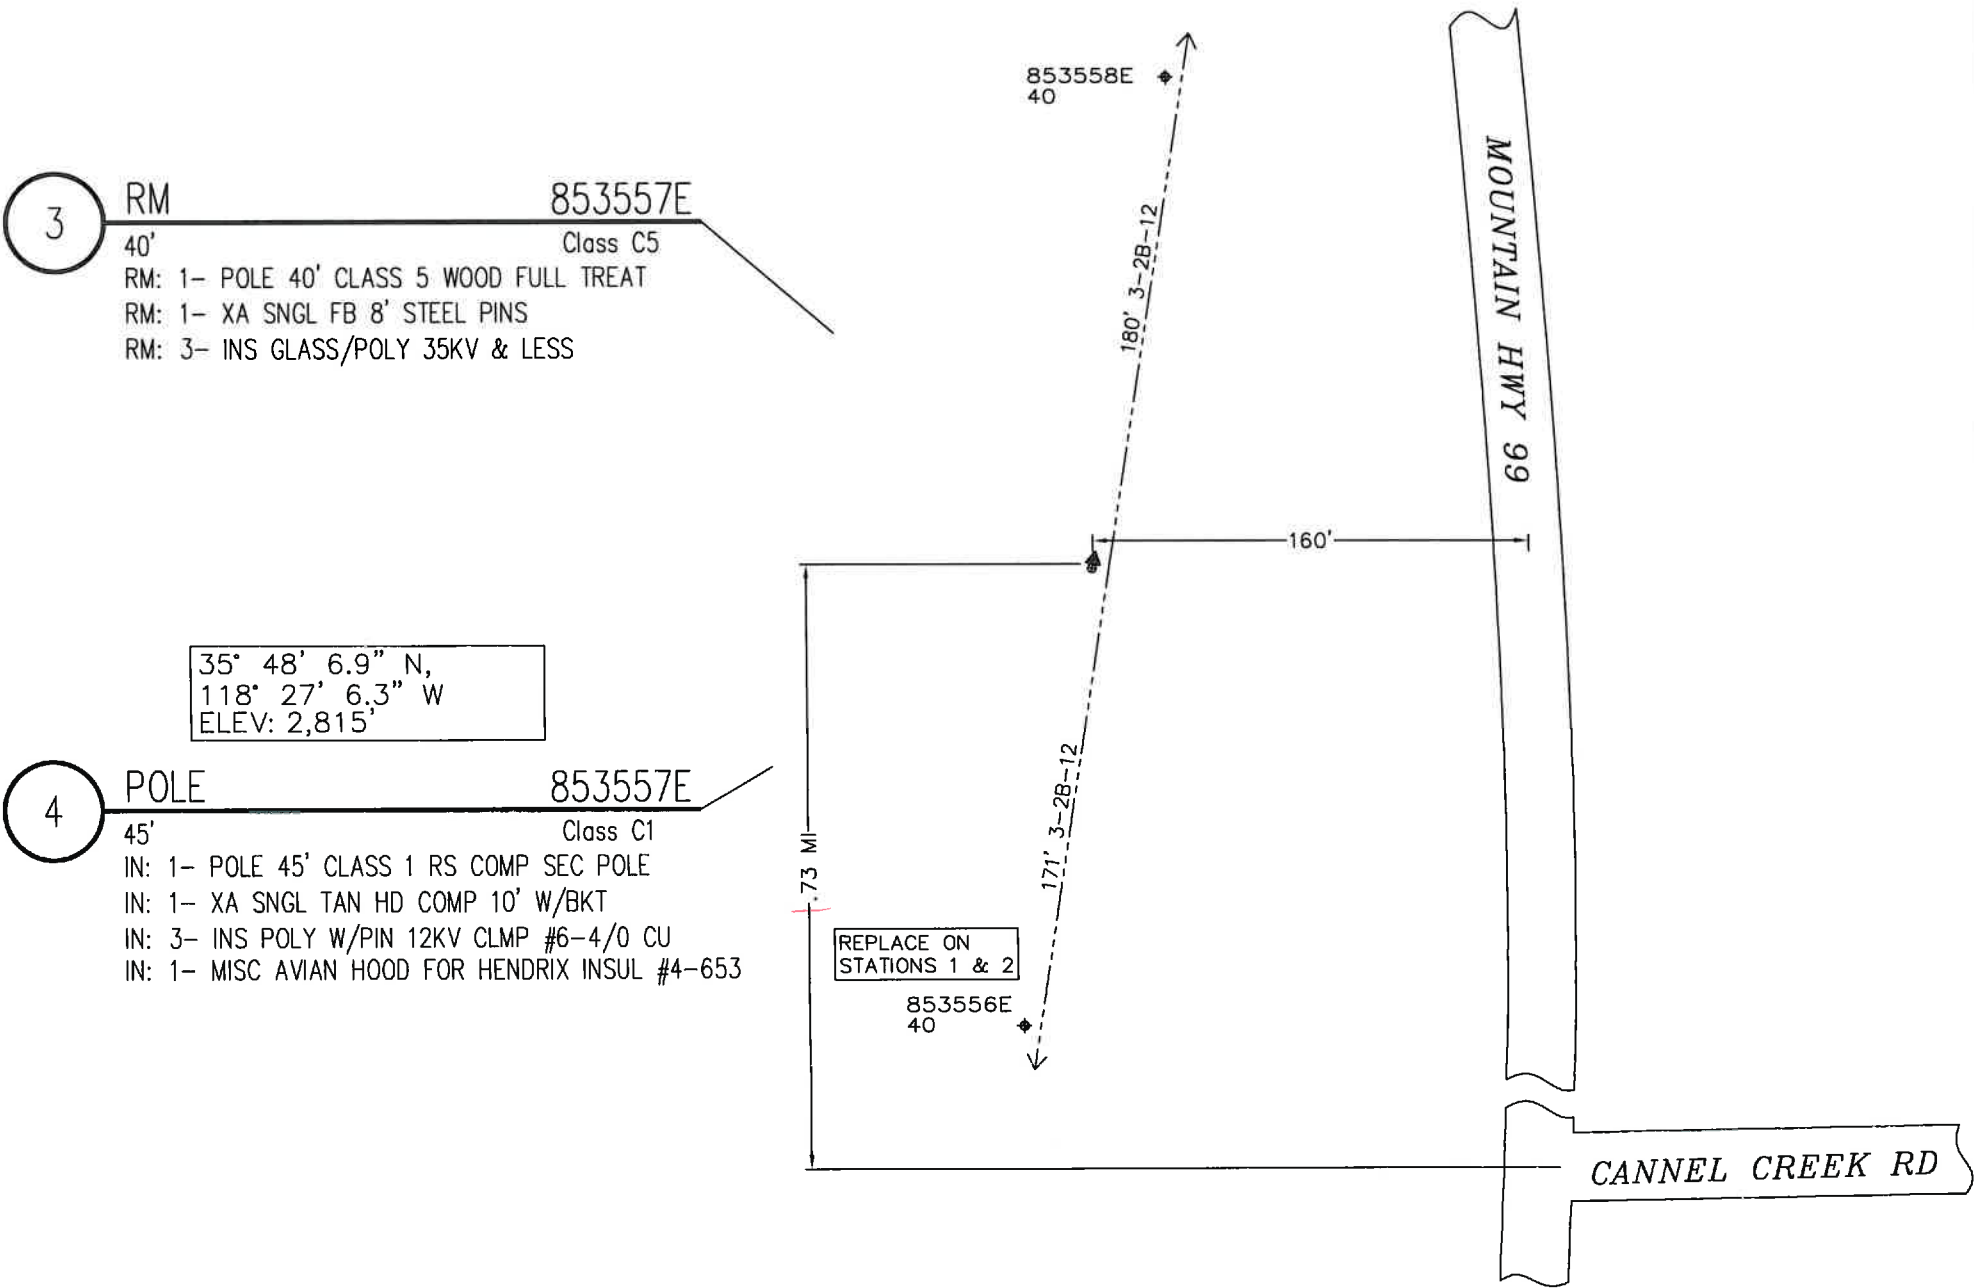

PROJECT REQUIREMENTS (Y/N)	
EDISON EASEMENT REQUIRED	☐
PWRD 88 REQUIRED	☐
UG CIVIL ONLY WORK ORDER	☐
PERMIT REQUIRED	☒
PERMIT TYPE: USFS	
OUTAGE REQUIRED	☐
OUTAGE DATE: TIME:	
TRAFFIC CONTROL REQUIRED	☐
PED. TRAFFIC CONTROL REQ'D	☐
CONVEYANCE LETTER REQ'D	☐
ENVIRONMENTAL CLEARANCE REQ'D	☒
CSD 140 (TLM) REQ'D	☐

SUP
Environmental Special Use Permit





NOT TO SCALE

DISTRICT 53 - KERNVILLE		PROJ. MGR. GALLARDO, ANTHONY PHONE		PLANNER DIVERSIFIED UTILITIES PHONE 661-325-3212	DESIGNER DIVERSIFIED UTILITIES
PROJECT NO. 1568008	SERVICE REQUEST 2477990	MSR NO.	PRODUCT-1 1376915-DET POLE REPLACEMENT		ASSOC DESGN
CIRCUIT / VOLTAGE INTAKE 12kV		THOMAS GUIDE	PRODUCT-2		ASSOC DESGN
SUB / PG NO. % KERNVILLE C1		CIRCUIT CODE	PRODUCT-3		ASSOC DESGN
INVENTORY MAP 168-2160-2		J.P.A. NO. 409294504		PROPOSED CONSTRUCTION (LOCATION) STR# 853557E	
				180' W/O MOUNTAIN HWY 99 .73 MI N/O CANNEL CREEK RD RIVERKERN, CA	
5/11/2018			DUSI-AA/AR		
TYPE	DATE	APPROVED BY	CHECKED BY	DRAWN BY	PAX #
Southern California Edison Company					
				SHEET	DESIGN\DRWG NO.
				OF	1016359_0.01

- NOTES:
- NO TRUCK ACCESS
 - SET 2' SOUTH
 - BACK HOE OR HAND CARRY
 - E TO C-10/PTD
 - PHONE TO SOP
 - RIGHTS CHECK (FED LAND)

- TRANSFER:
- 3-2B-12
 - ECS

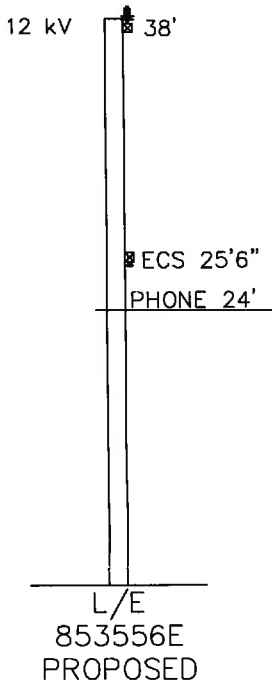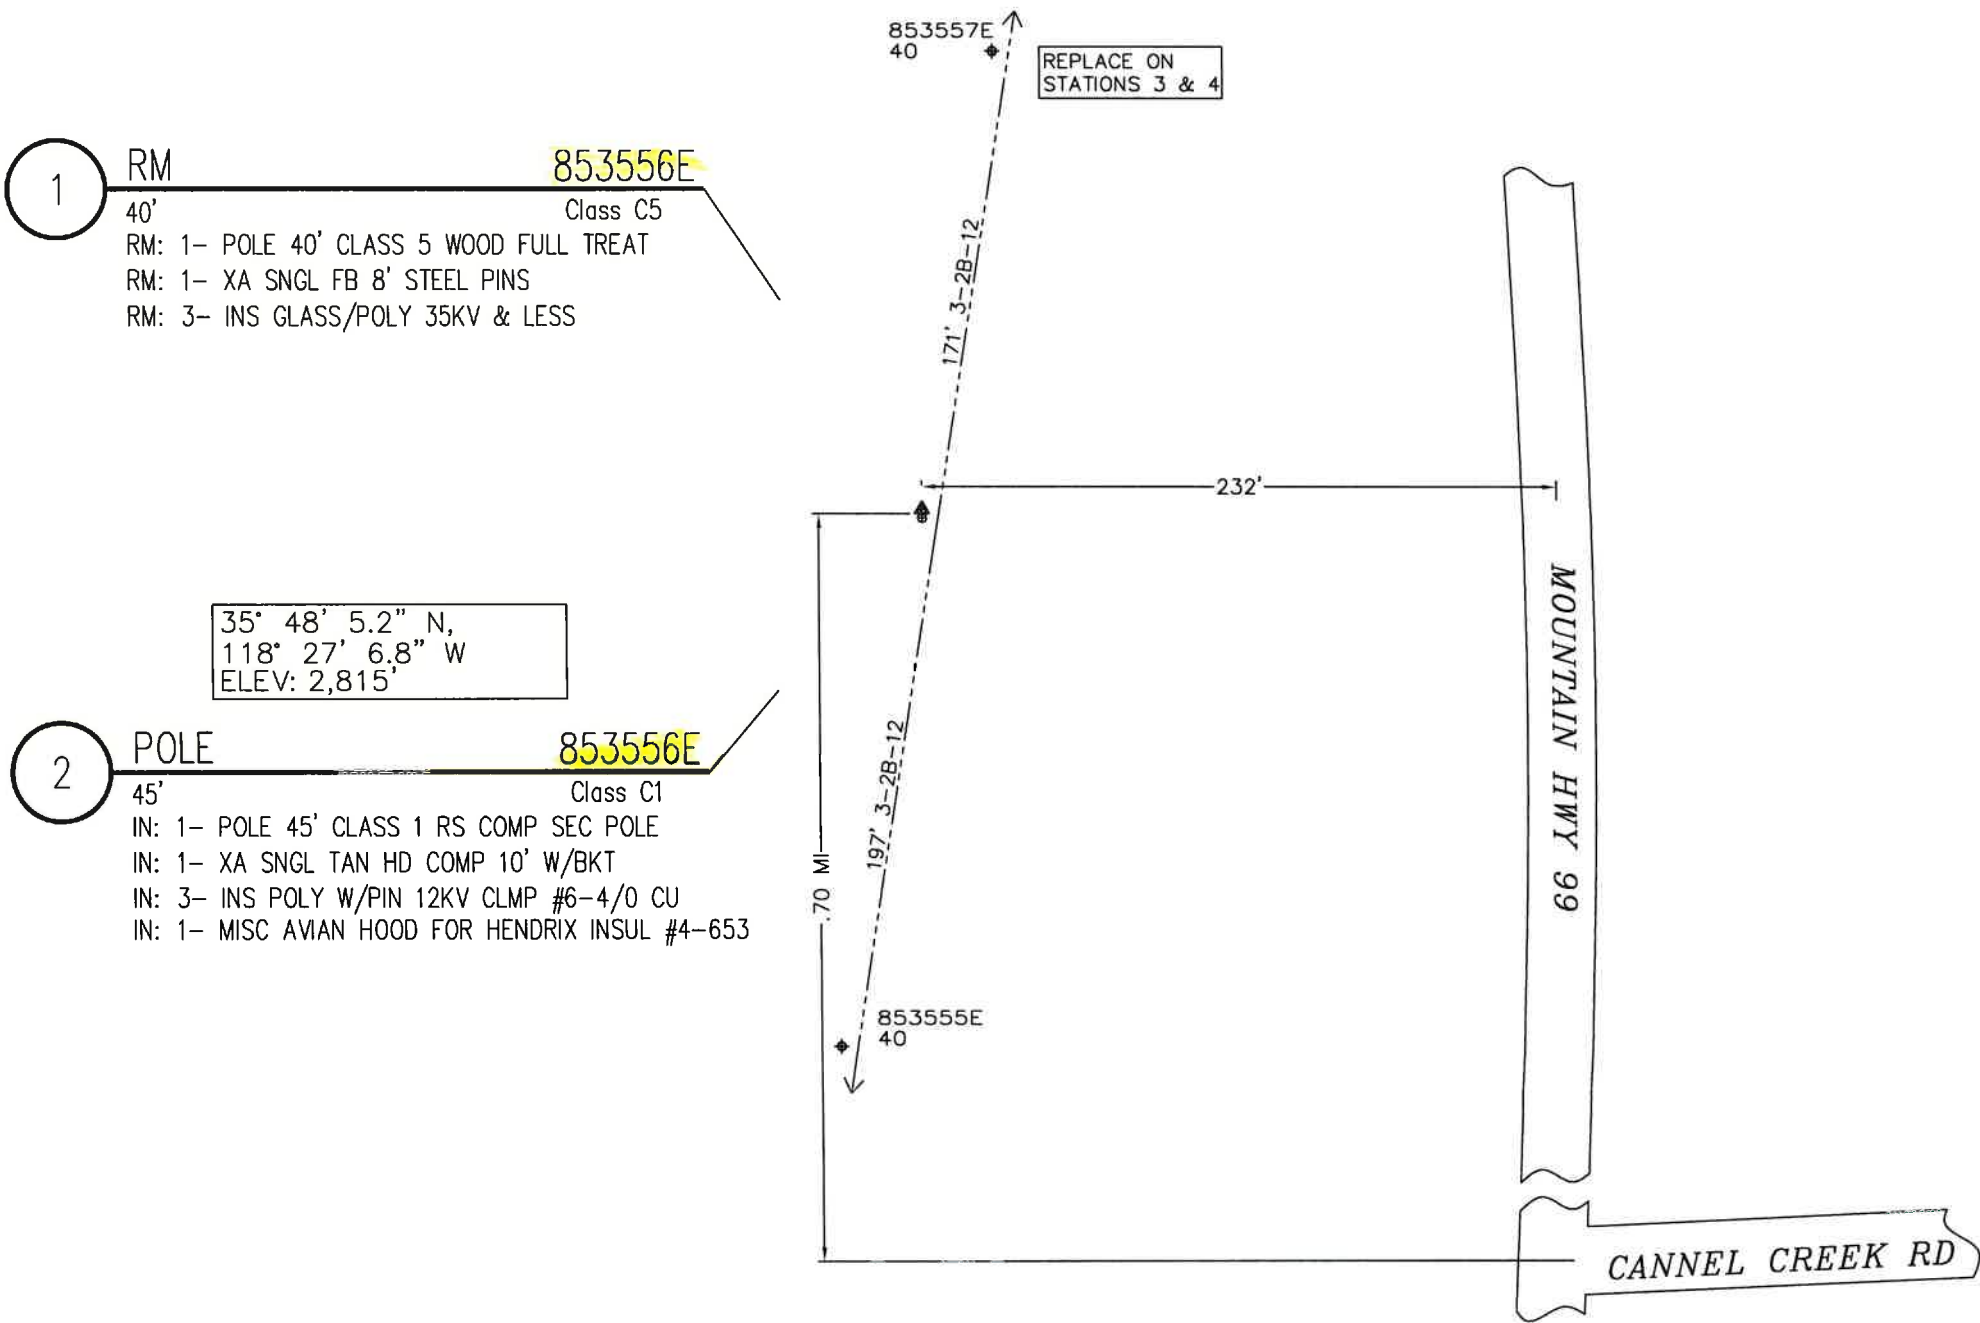

SUP
Environmental Special Use Permit



NOT TO SCALE

PROJECT REQUIREMENTS (Y/N)	
EDISON EASEMENT REQUIRED	☐
PWRD 88 REQUIRED	☐
UG CIVIL ONLY WORK ORDER	☐
PERMIT REQUIRED	☒
PERMIT TYPE: USFS	
OUTAGE REQUIRED	☐
OUTAGE DATE: TIME:	
TRAFFIC CONTROL REQUIRED	☐
PED. TRAFFIC CONTROL REQ'D	☐
CONVEYANCE LETTER REQ'D	☐
ENVIRONMENTAL CLEARANCE REQ'D	☒
CSD 140 (TLM) REQ'D	☐

DISTRICT 53 - KERNVILLE		PROJ. MGR. GALLARDO, ANTHONY PHONE		PLANNER DIVERSIFIED UTILITIES PHONE 661-325-3212	DESIGNER DIVERSIFIED UTILITIES
PROJECT NO. 1568008	SERVICE REQUEST 2477990	MSR NO.	PRODUCT-1 1376915-DET POLE REPLACEMENT		ASSOC DESGN
CIRCUIT / VOLTAGE INTAKE 12KV		THOMAS GUIDE	PRODUCT-2		ASSOC DESGN
SUB / PG NO. % KERNVILLE C1		CIRCUIT CODE	PRODUCT-3		ASSOC DESGN
INVENTORY MAP 168-2160-2		J.P.A. NO. 409294504		PROPOSED CONSTRUCTION (LOCATION) STR# 853556E	
				.70 MI N/O CANNEL CREEK RD 232' W/O MOUNTAIN HWY 99 RIVER KERN, CA	
5/11/2018		DUSI-AA/AR			
TYPE	DATE	APPROVED BY	CHECKED BY	DRAWN BY	PAX #
Southern California Edison Company					
				SHEET	DESIGN\DRWG NO.
				OF	1016359_0.01