

SCE Aircraft Operations Flight Request Form

Instructions: Please complete this form in its entirety and email to: airops@sce.com or fax to 909-974-4678. Once this form is received by Aircraft Operations, you will receive a response within 24 hours. For questions call SCE Aircraft Operations Dispatch at PAX 11676.

Requestor Information

Flight requested by:*	
Department:*	
Pax:*	
Cell Number:*	
Email Address:*	

SAP Accounting Number*	
-------------------------------	--

Flight Description

Please choose a mission type:

- | | | |
|---|--------------------------------------|---|
| ☐ Camera – HD/IR | ☐ Line String | ☐ Pole-set |
| ☐ Crew support | ☐ Passenger | ☐ Recon |
| ☐ External Load | ☐ Patrol | ☐ Training |
| ☐ HEC | ☐ Photo | ☐ Need more info, please contact |

Mission specific details (ex: Passenger name, pole size/weight, external load type, etc):

General Operating Location	
District	
LZ Coordinates (if known)	
Pick-up location for passenger flights	
Drop-off location for passenger flights	

Date(s) for which service is requested	
Time of Pick-up	
Approx. mission duration (if known)	
Back-up date for mission (if known)	

Authorizer	
Authorizer PAX and cell number	

**required information*

For office use only

Date Received by Aircraft Operations: _____ Date Initial Contact Made: _____

Referred to contractor: ☐ No ☐ Yes, Date: _____ Company: _____

Follow up status: ☐ Week 1 _____







☐ Week 2 _____

☐ Week 3 _____

NOTES:
SET HARD NORTH
E TO PTD
HELICOPTER SET/HAND DIG
BULLETIN 322
EAGLE ZONE
RIGHTS CHECK (FEDERAL LAND; INYO NATIONAL FOREST)

TRANSFER:
1-1/OA 12KV
2-#2A 12KV
1-3-BOLT TEL (FTR)

NOTES:
SET HARD NORTH
E TO PTD
HELICOPTER SET 1/1
BULLETIN 322
EAGLE ZONE
RIGHTS CHECK (F)
TRANSFER:
1-1/OA 12KV
2-#2A 12KV
1-3-BOLT TEL (F)

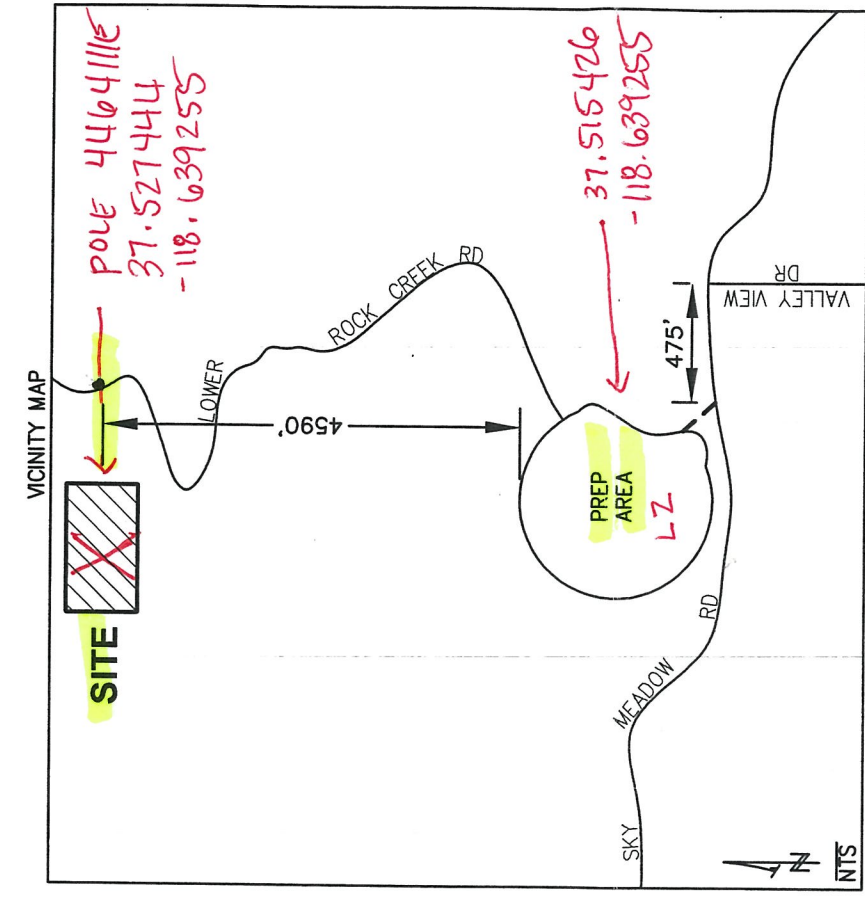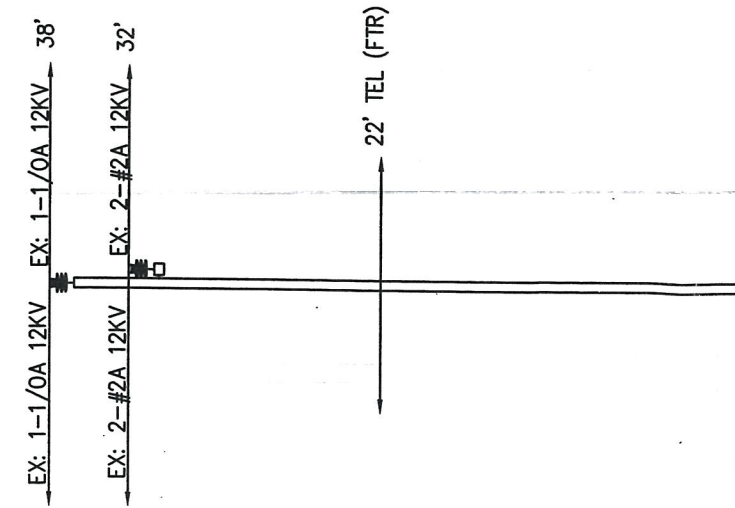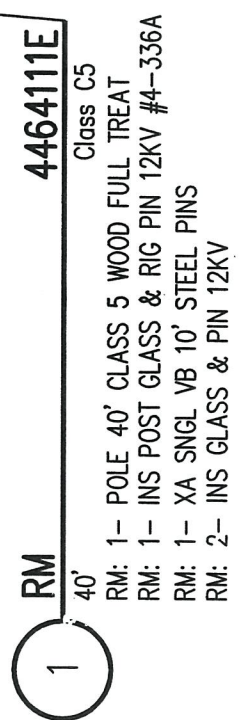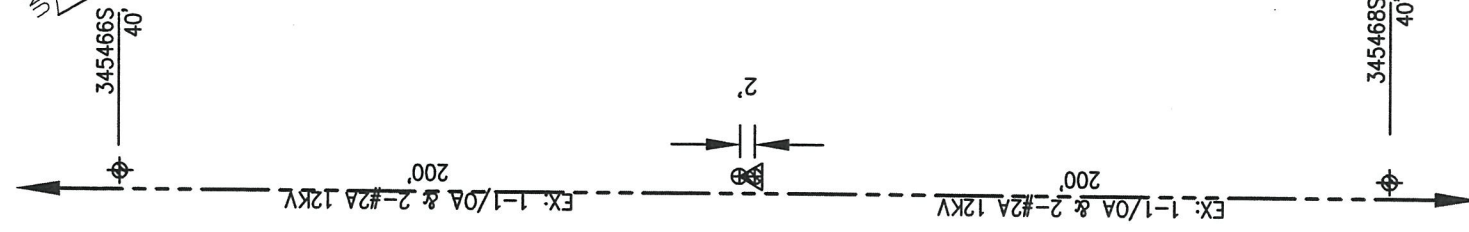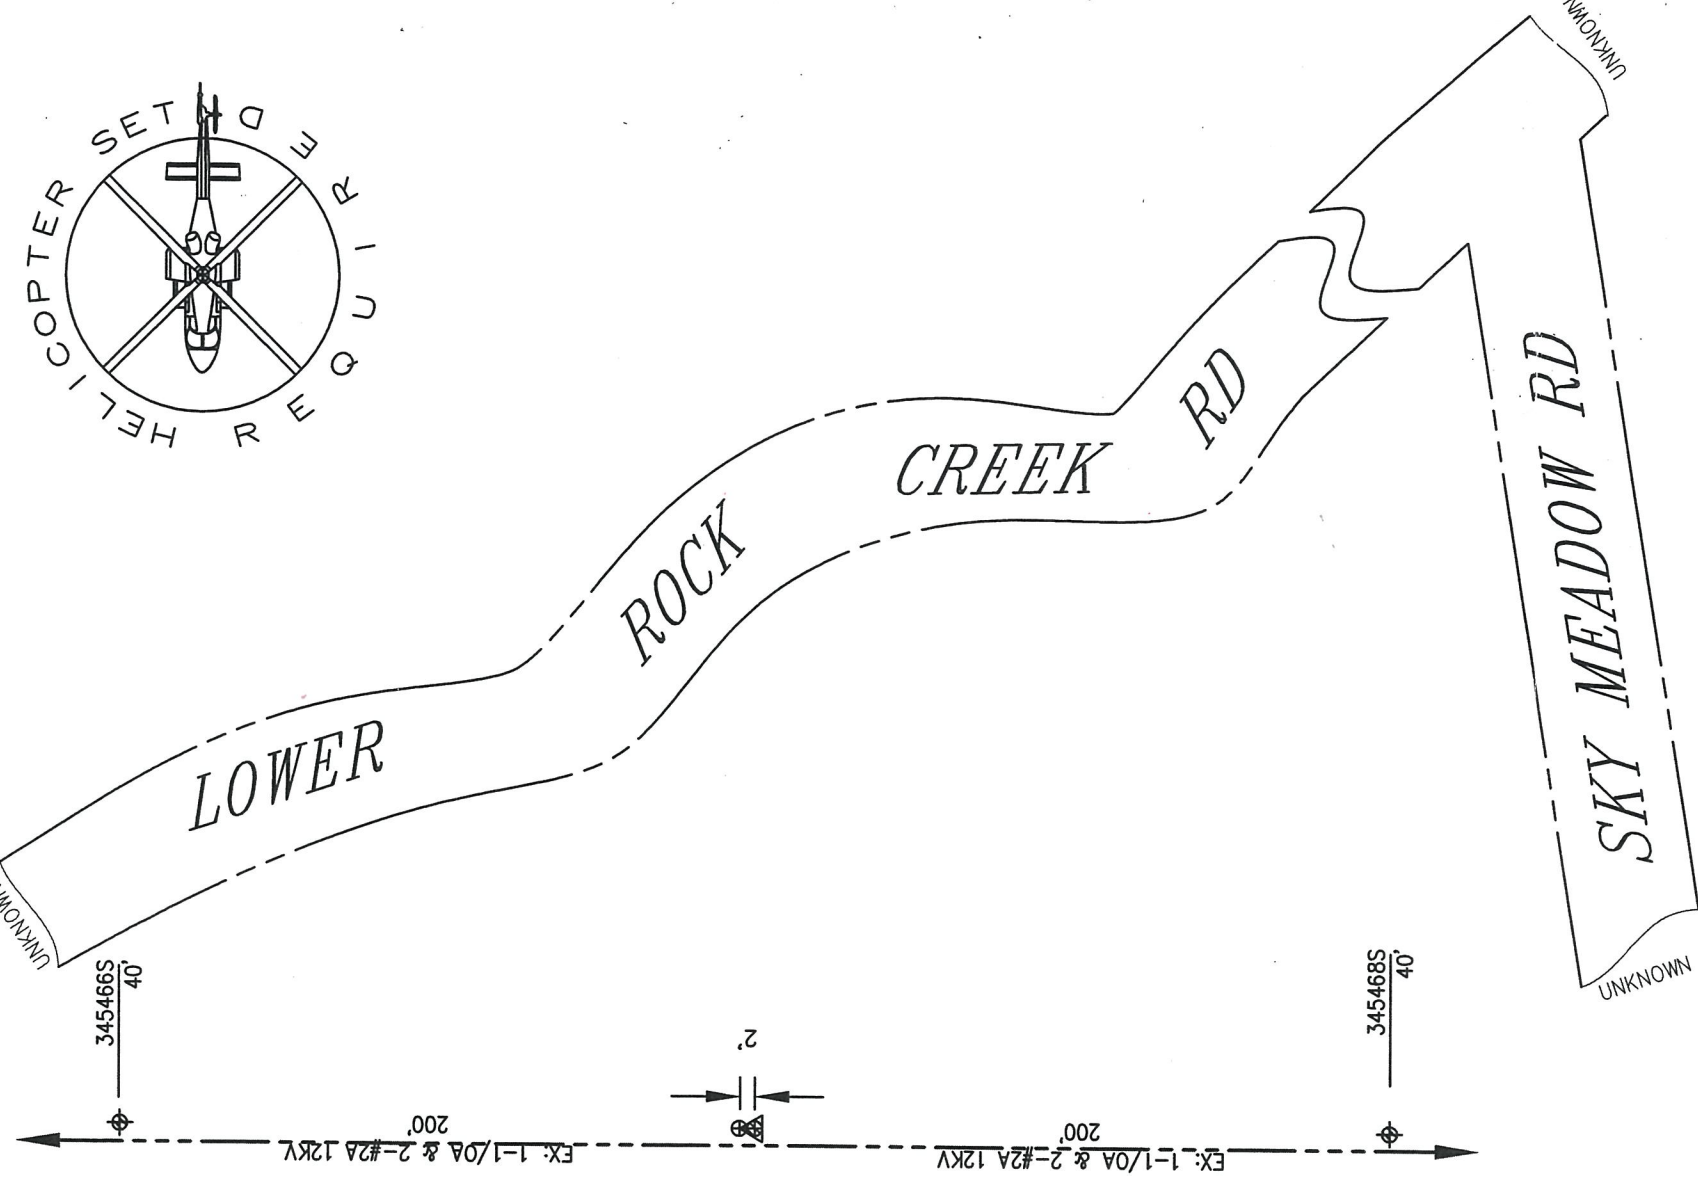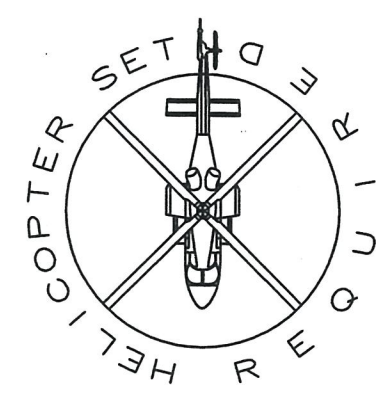

PROJECT REQUIREMENTS (Y/N)	
EDISON EASEMENT REQUIRED	☐
PWRD 88 REQUIRED	☐
UG CIVIL ONLY WORK ORDER	☐
PERMIT REQUIRED	☐
PERMIT TYPE: USFS	
OUTAGE DATE: _____ TIME: _____	☐
TRAFFIC CONTROL REQUIRED	☐
PED. TRAFFIC CONTROL REQ'D	☐
CONVEYANCE LETTER REQ'D	☐
ENVIRONMENTAL CLEARANCE REQ'D	☐
CSD 140 (TLM) REQ'D	☐

DISTRICT 85 — BISHOP		PROJ. MGR. GALLARDO, ANTHONY PHONE 909-274-3624		PLANNER PHONE 805-746-2647	DESIGNER TIDWELL DESIGN	NOT TO SCALE
PROJECT NO. 1664859	SERVICE REQUEST 2571990	MSR NO.	PRODUCT-1 14-55847-INFRA REPLAC — DET POLE REPLACEMENT		ASSOC DESIGN	
CIRCUIT / VOLTAGE ROCKCREEK 12KV		THOMAS GUIDE N/A	PRODUCT-2		ASSOC DESIGN	
SUB / PG NO. SHERWIN A1		CIRCUIT CODE 15302	PRODUCT-3		ASSOC DESIGN	
INVENTORY MAP	376-2538-2	J.P.A. NO. E6085-409743933	PROPOSED CONSTRUCTION (LOCATION) 4464111E			
			LOWER ROCK CREEK RD 1870' W/O, 6722' N/O SKY MEADOW RD			
			SWALL MEADOWS, CA 93514			
			TIDWELL			
TYPE	DATE	APPROVED BY	CHECKED BY	DRAWN BY	PAX #	
Southern California Edison Company						
SHEET				DESIGN\DRWG NO.		
						1079154_0.01
						OF