

SCE Aircraft Operations Flight Request Form

Instructions: Please complete this form in its entirety and email to: airops@sce.com or fax to 909-974-4678. Once this form is received by Aircraft Operations, you will receive a response within 24 hours. For questions call SCE Aircraft Operations Dispatch at PAX 11676.

Requestor Information

Flight requested by:*	
Department:*	
Pax:*	
Cell Number:*	
Email Address:*	

SAP Accounting Number*	
-------------------------------	--

Flight Description

Please choose a mission type:

- | | | |
|---|--------------------------------------|---|
| ☐ Camera – HD/IR | ☐ Line String | ☐ Pole-set |
| ☐ Crew support | ☐ Passenger | ☐ Recon |
| ☐ External Load | ☐ Patrol | ☐ Training |
| ☐ HEC | ☐ Photo | ☐ Need more info, please contact |

Mission specific details (ex: Passenger name, pole size/weight, external load type, etc):

General Operating Location	
District	
LZ Coordinates (if known)	
Pick-up location for passenger flights	
Drop-off location for passenger flights	

Date(s) for which service is requested	
Time of Pick-up	
Approx. mission duration (if known)	
Back-up date for mission (if known)	

Authorizer	
Authorizer PAX and cell number	

**required information*

For office use only

Date Received by Aircraft Operations: _____ Date Initial Contact Made: _____

Referred to contractor: ☐ No ☐ Yes, Date: _____ Company: _____



Follow up status: ☐ Week 1 _____

☐ Week 2 _____

☐ Week 3 _____



VICINITY MAP

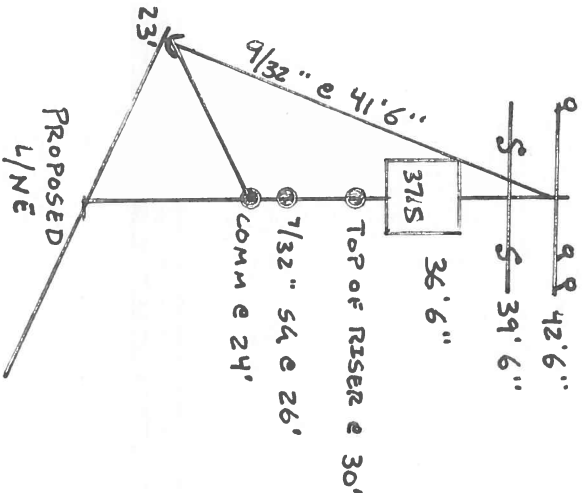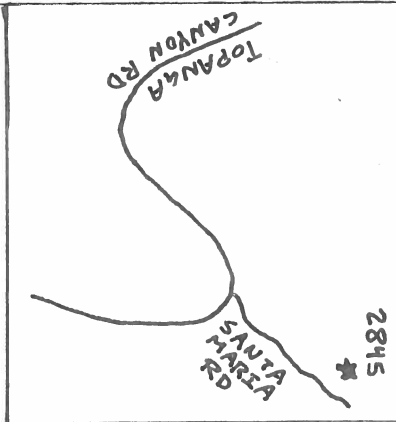


T.L.M. DATA: 1330937E				
SIZE	KVA	CUST	% LOAD	
EXIST. 37.5	16	1	43 %	
PROP. 37.5	16	1	43 %	
VOLTAGE DROP: _____				
FLICKER FACTOR: _____				
PRI. CIRCUIT: _____				

1 RM: 1330937E
45' CLY

- RM: 45' CLY POLE
2-10' SNGL XA
3-#4CU POST INS
2-FAULT TOWER CO
1-37.5/16 XFMR
1-SEC AROUND
1-166 ROLLER
1-3" > 2" RISER
1-4/32" DOWN GUY

2 IN: 1330937E
50' CLY

- IN: 50' CLY POLE
2-10' SNGL COMR XA
3-#4CU PIN INS
2-ELF CO
2-6A ELF FUSE
1-37.5/16 XFMR
1-SEC AROUND
1-166 ROLLER
1-3" > 2" RISER
1-4/32" DOWN GUY
TR: 1-7/32" SPAN GUY
(TO 6958E)

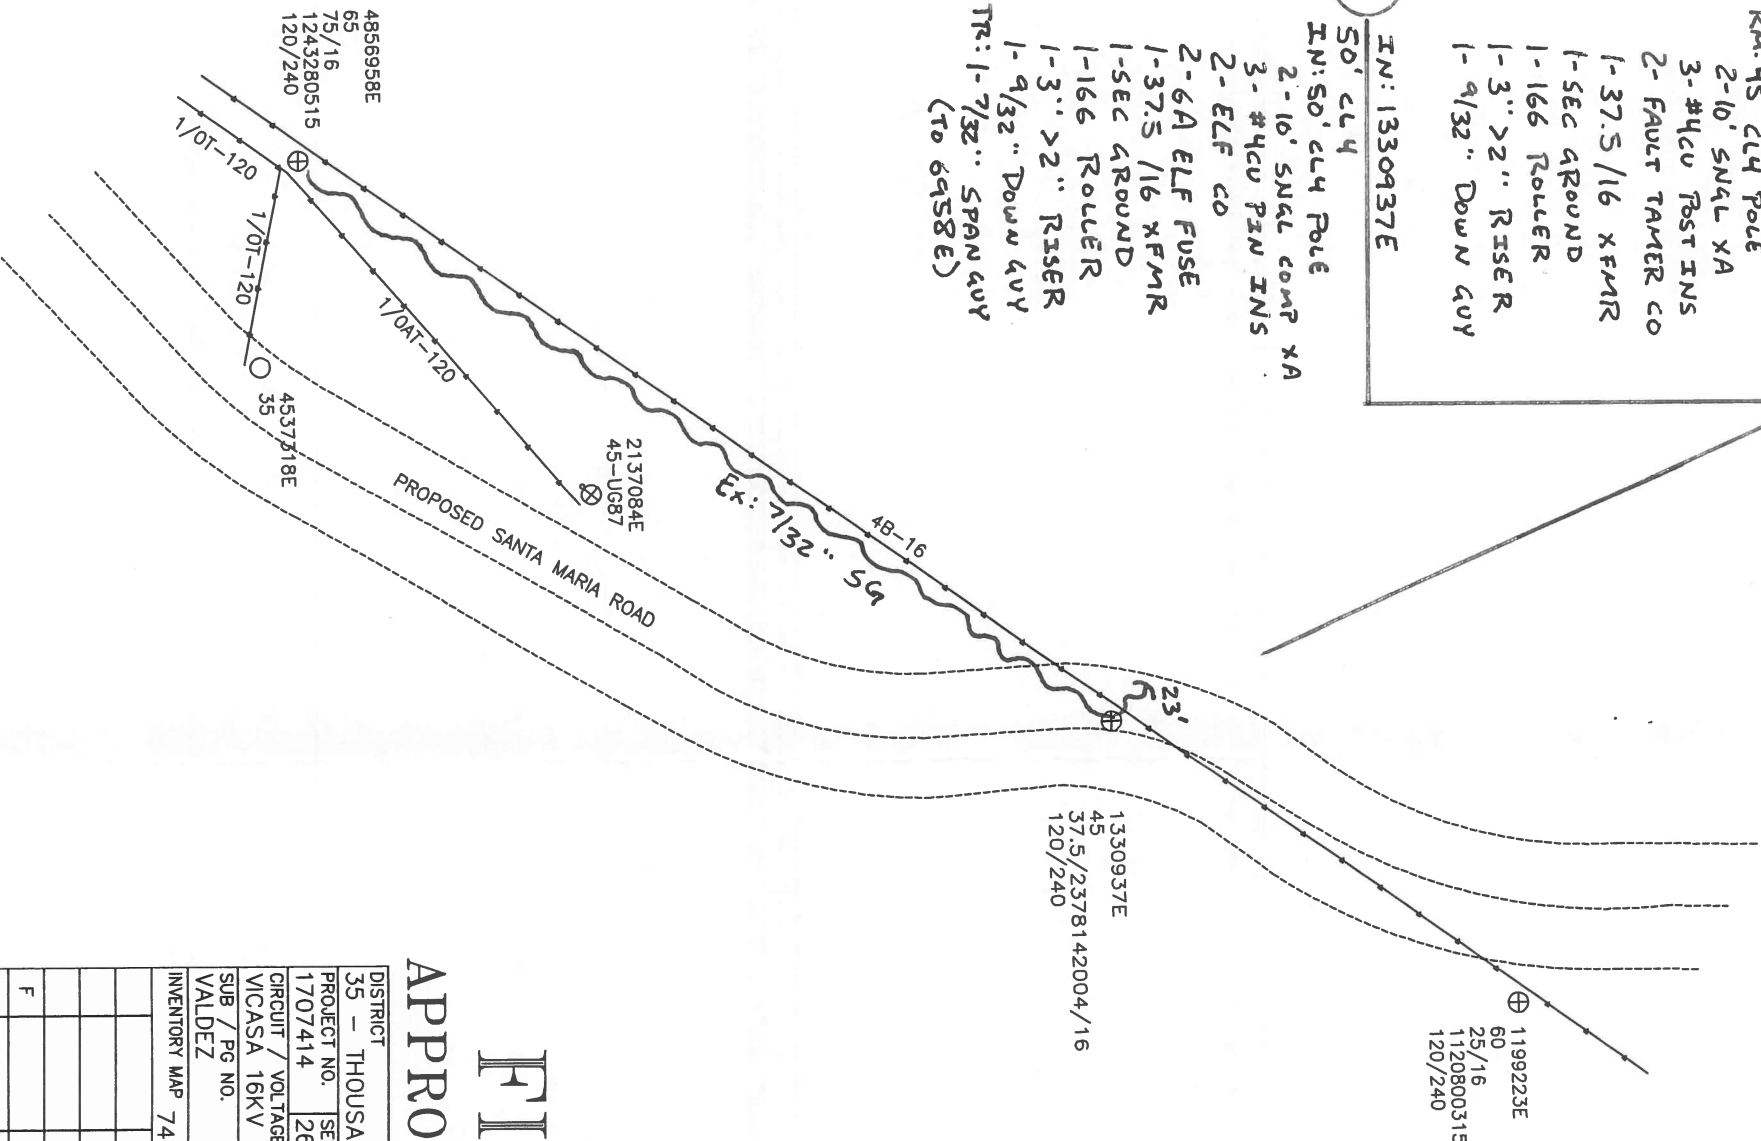

NOTE TO CREW/INSPEC:

- SAME HOLE SET
- HELICOPTER REQUIRED
- PROPERTY OWNER: JEFF ALLEN (818) 993-3001
- GIVE 2 WEEK NOTICE BEFORE CONSTRUCTION DATE
- TREE TRIMMING REQUIRED

UNDERGROUND SERVICE ALERT

Dial 811
Call USA
For Underground Locating
2 Working Days Before You Dig

FINAL DESIGN


APPROVED FOR CONSTRUCTION NOT TO SCALE


DISTRICT 35 - THOUSAND OAKS	PROJ. MGR. PILLADO, JOEL C.	PLANNER PILLADO, JOEL C.	DESIGNER PILLADO, JOEL C.
PROJECT NO. 1707414	SERVICE REQUEST 2613631	MSR NO. 1488395	PRODUCT-1 1488395-PREVENTIVE MAINT (INSP DRIVEN)
CIRCUIT / VOLTAGE VICASA 16KV	THOMAS GUIDE	PRODUCT-2	ASSOC DESIGN
SUB / PG NO. VALDEZ	CIRCUIT CODE	PRODUCT-3	ASSOC DESIGN
INVENTORY MAP 74-53D	J.P.A. NO. 409784875	PROPOSED CONSTRUCTION (LOCATION) OCI NOT# 49737230	DESIGN\DRWG NO. 1104418_0.01
2845 SANTA MARIA RD TOPANGA, CA 90290			
TYPE F	DATE APPROVED BY W. NOBLE	CHECKED BY J. PILLADO	DRAWN BY J. PILLADO
SHEET 1 OF 1			

PROJECT REQUIREMENTS (Y/N)

EDISON EASEMENT REQUIRED	☒
PWRD 88 REQUIRED	☒
UG CIVIL ONLY WORK ORDER	☒
PERMIT REQUIRED	☒
OUTAGE DATE: _____ TIME: _____	
TRAFFIC CONTROL REQUIRED	☒
PED. TRAFFIC CONTROL REQ'D	☒
CONVEYANCE LETTER REQ'D	☒
ENVIRONMENTAL CLEARANCE REQ'D	☒
CSD 140 (TLM) REQ'D	☒

D124: Rev. 02/08/18

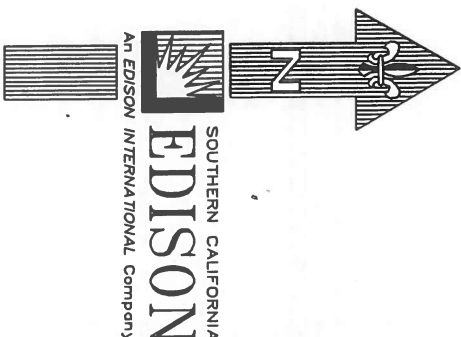

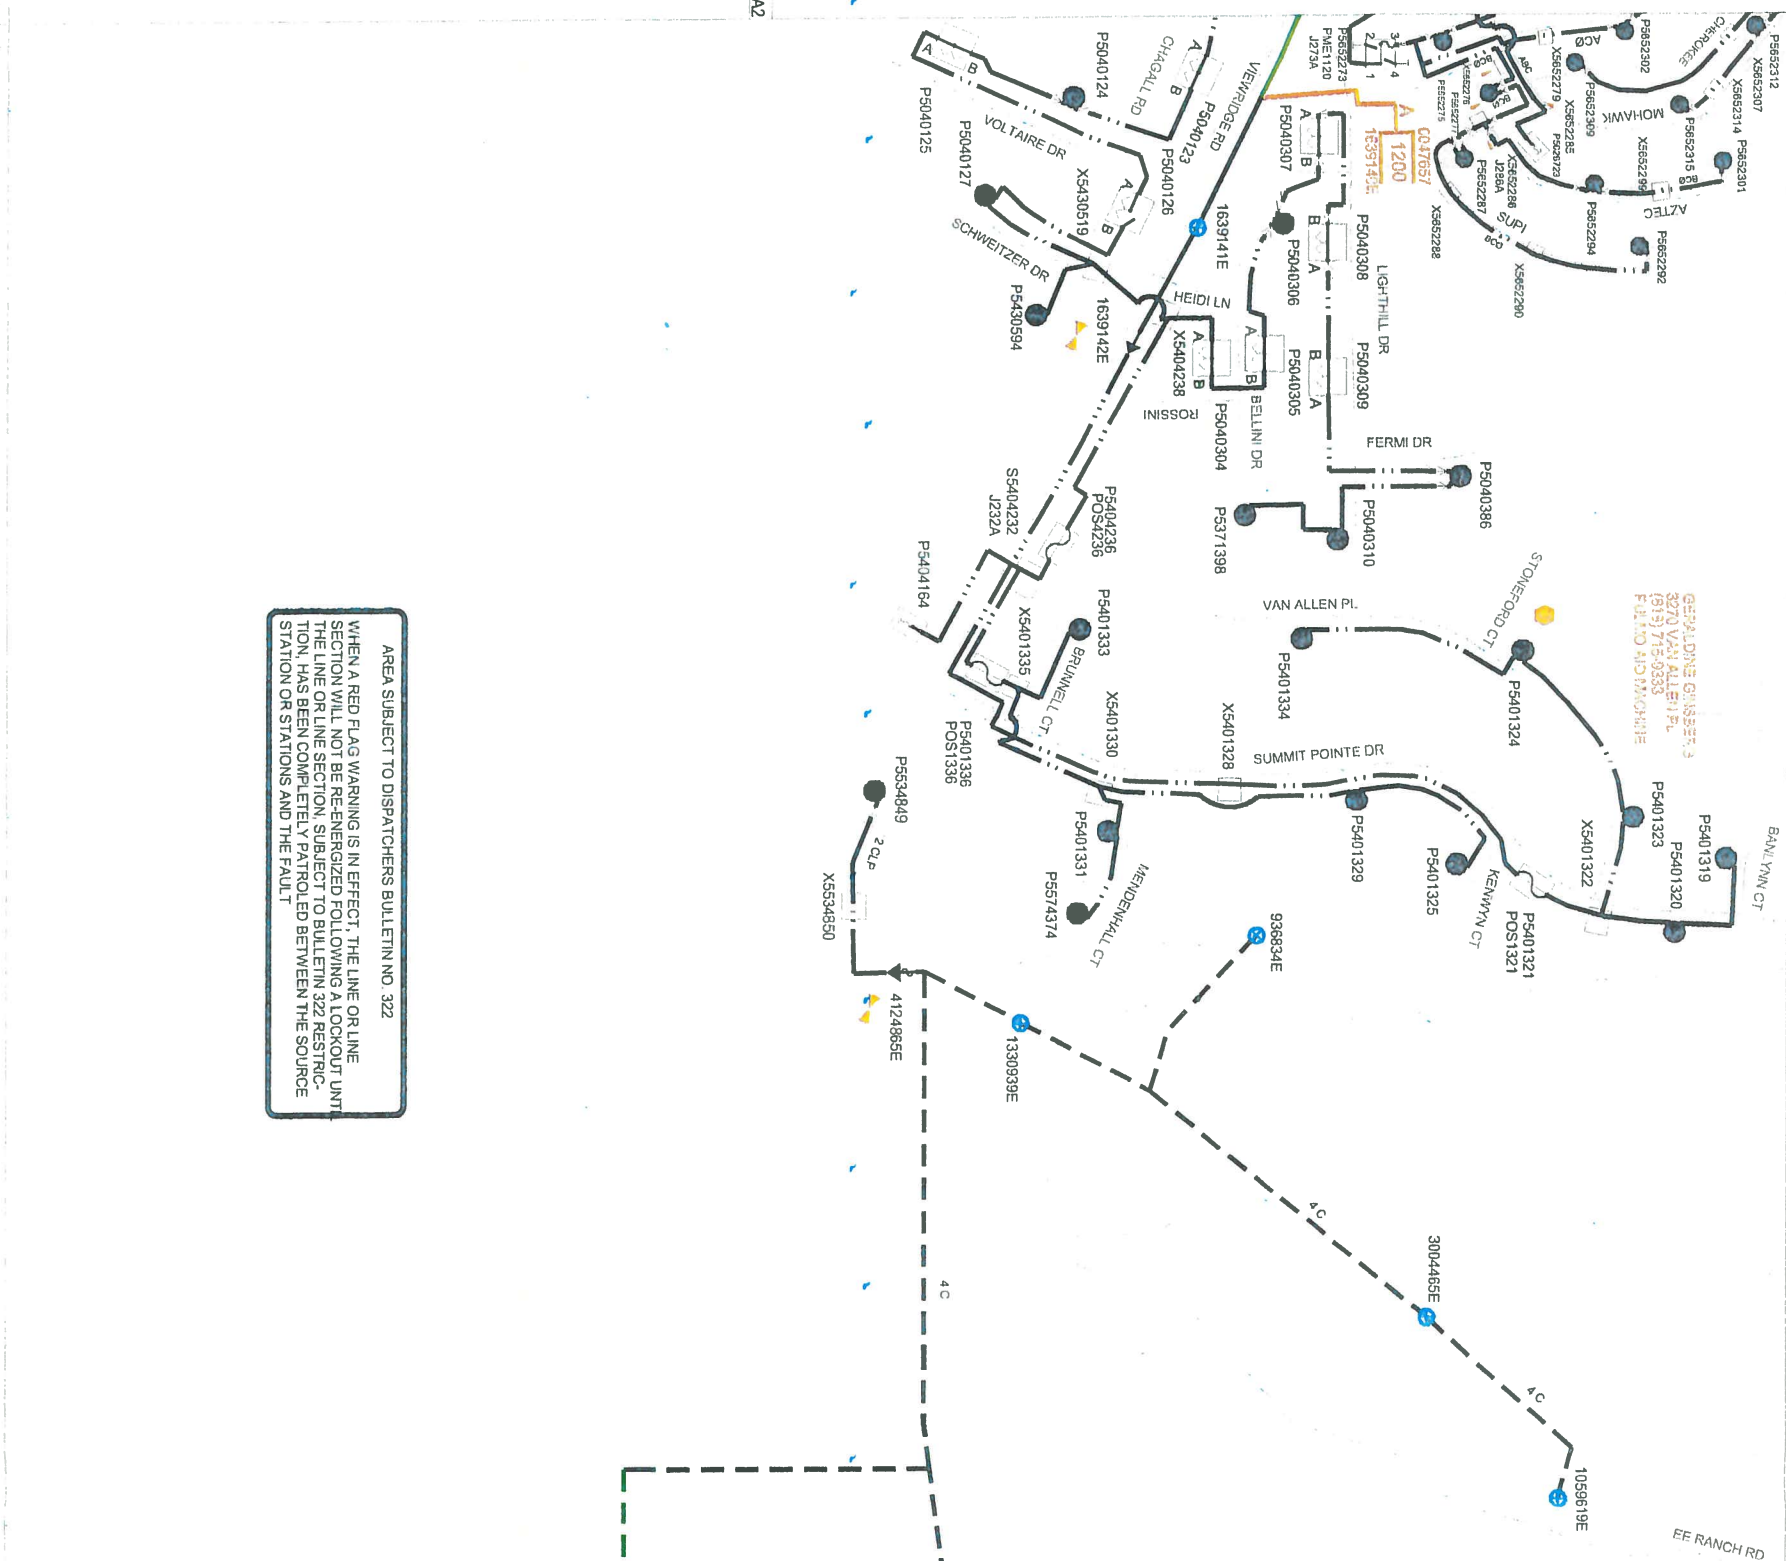

AREA SUBJECT TO DISPATCHERS BULLETIN NO. 322

WHEN A RED FLAG WARNING IS IN EFFECT, THE LINE OR LINE SECTION WILL NOT BE RE-ENERGIZED FOLLOWING A LOCKOUT UNTIL THE LINE OR LINE SECTION, SUBJECT TO BULLETIN 322 RESTRICTION, HAS BEEN COMPLETELY PATROLED BETWEEN THE SOURCE STATION OR STATIONS AND THE FAULT

FOREMAN	DATE	SYSTEM: MOORPAK C
C. COLEMAN	11/14/2017	PRIORITY NOTIFICATION :
WEBB,JS	10/12/2017	FAULT INDICATORS ON
1000 OAKS	35	LOOP STATIONS :
		AUTOMATIC SW. GEAR (SCADA):
		NETWORK EQUIPMENT :
		NO
		NO
		NO

VICASA 16KV
CODE: 18724

VALDEZ SUB (A1)
CODE: 5236

SCALE: 500



PALE ARTE
1990 937E

Untitled Placemark

2845 Santa Maria Rd



1/01-120

4856958E
65
75/16
1243280515
120/240

1/01-120

1/041-120

2137084E
45-UG87

4D-16

2845 Santa Maria Rd

4537318E
35

PROPOSED SANTA MARIA ROAD

Untitled Placemark

45
12309337E
77.5/23781.42004/16
120/240

419
519