

SCE Aircraft Operations Flight Request Form

Instructions: Please complete this form in its entirety and email to: airops@sce.com or fax to 909-974-4678. Once this form is received by Aircraft Operations, you will receive a response within 24 hours. For questions call SCE Aircraft Operations Dispatch at PAX 11676.

Requestor Information

Flight requested by:*	
Department:*	
Pax:*	
Cell Number:*	
Email Address:*	

SAP Accounting Number*	
-------------------------------	--

Flight Description

Please choose a mission type:

- | | | |
|---|--------------------------------------|---|
| ☐ Camera – HD/IR | ☐ Line String | ☐ Pole-set |
| ☐ Crew support | ☐ Passenger | ☐ Recon |
| ☐ External Load | ☐ Patrol | ☐ Training |
| ☐ HEC | ☐ Photo | ☐ Need more info, please contact |

Mission specific details (ex: Passenger name, pole size/weight, external load type, etc):

General Operating Location	
District	
LZ Coordinates (if known)	
Pick-up location for passenger flights	
Drop-off location for passenger flights	

Date(s) for which service is requested	
Time of Pick-up	
Approx. mission duration (if known)	
Back-up date for mission (if known)	

Authorizer	
Authorizer PAX and cell number	

**required information*

For office use only

Date Received by Aircraft Operations: _____ Date Initial Contact Made: _____

Referred to contractor: ☐ No ☐ Yes, Date: _____ Company: _____

Follow up status: ☐ Week 1 _____

☐ Week 2 _____

☐ Week 3 _____

Cuddeback 12kv

2100505E - Elev. 4660'

TD1447443
Str# 2100505E
(45CL1 - 1930 lbs.)
35.125247 / -118.527004

LZ
Staging Area
35.120657 / -118.525654

Call Rose
(661) 822-4572
with sheduled date for LZ

LZ - Elev. 4382'

© 2018 Google



Google Earth

NOTES:
SET HARD WEST
E TO PTD
HAND CARRY & SET
ENVIRO (OPEN/WEEDY)
BULLETIN 322
EAGLE ZONE
HARD CARRY

TRANSFER:
3-1/0A 12KV
1-3 BOLT (AT&T)

DEVIATION CALCS - 2100505E

3/C 1/0A @ 2'	
3 X 1,415 X 2 X SIN (2/2)	= 148.17 LBS
148.17 LBS X 37.5'	= 5,556.37 FT LBS
45' CL 4 CAN HOLD (6LBS, GRADE A)	= 18,145 FT LBS
BREAST BLOCK & POLE KEY IN CLASS 4 SOIL	= 47,500 FT LBS

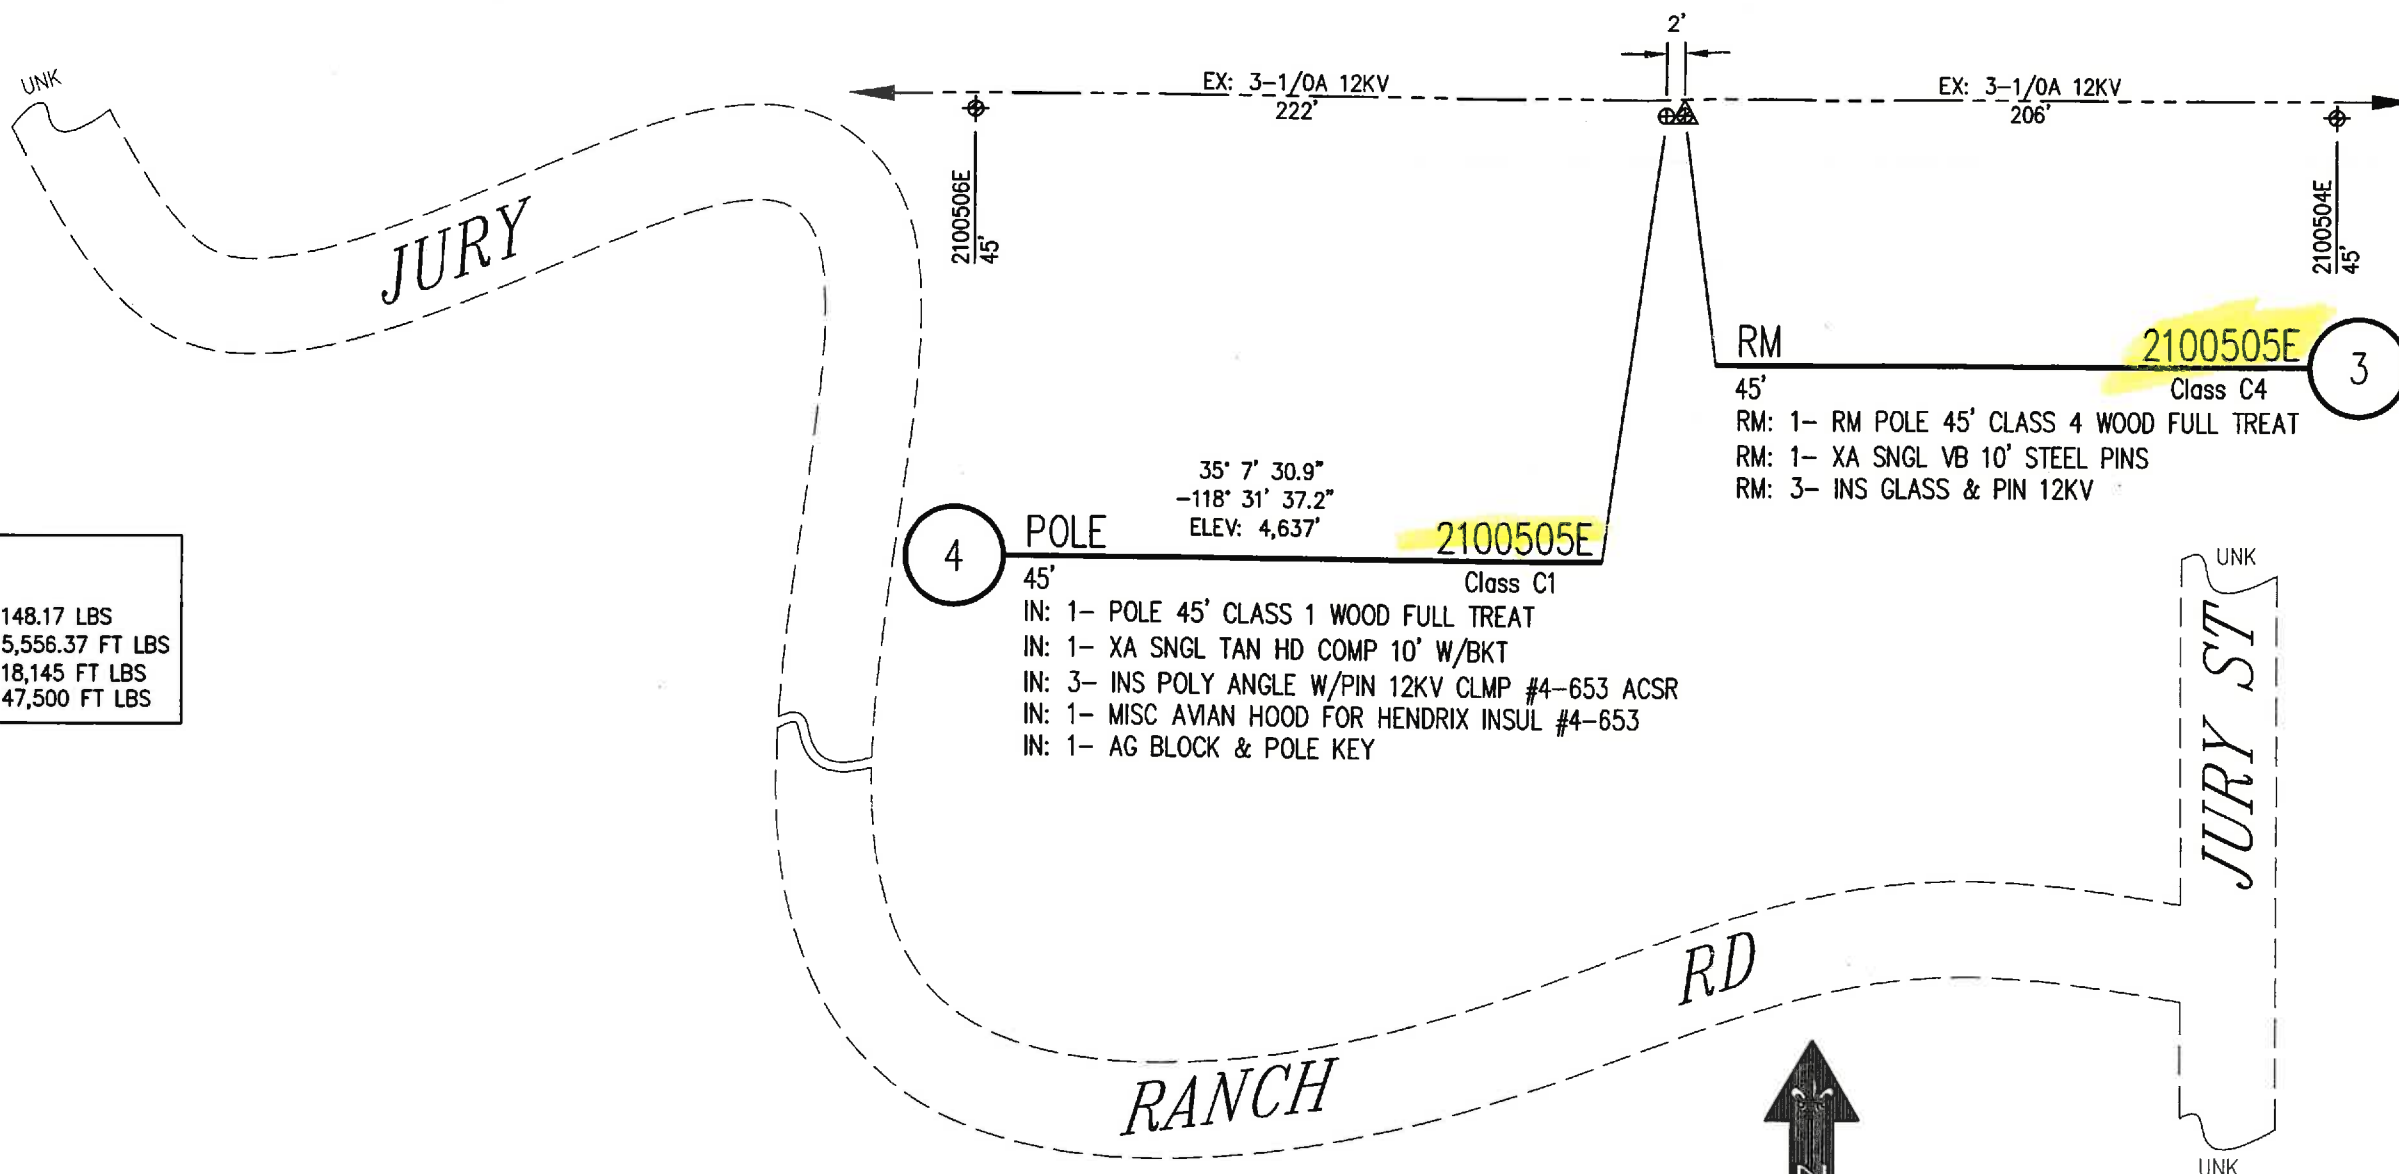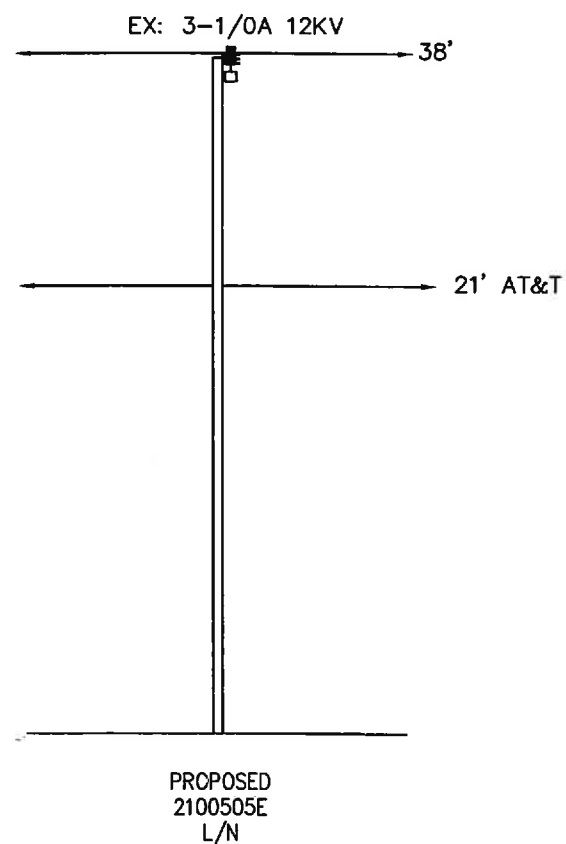

NOT TO SCALE

PROJECT REQUIREMENTS (Y/N)

EDISON EASEMENT REQUIRED	☐
PWRD 88 REQUIRED	☐
UG CIVIL ONLY WORK ORDER	☐
PERMIT REQUIRED	☒
PERMIT TYPE:	
OUTAGE REQUIRED	☐
OUTAGE DATE: TIME:	
TRAFFIC CONTROL REQUIRED	☐
PED. TRAFFIC CONTROL REQ'D	☐
CONVEYANCE LETTER REQ'D	☐
ENVIRONMENTAL CLEARANCE REQ'D	☒
CSD 140 (TLM) REQ'D	☐

DISTRICT 52 - TEHACHAPI		PROJ. MGR. GALLARDO, ANTHONY PHONE 909-274-3624		PLANNER TIDWELL DESIGN PHONE 805-647-4707		DESIGNER TIDWELL DESIGN	
PROJECT NO. 1654603	SERVICE REQUEST 2561941	MSR NO.	PRODUCT-1 1447443-INFRA REPLAC - DET POLE REPLACEMENT		ASSOC DESGN		
CIRCUIT / VOLTAGE CUDDEBACK 12KV		THOMAS GUIDE	PRODUCT-2		ASSOC DESGN		
SUB / PG NO. CUMMINGS C6		CIRCUIT CODE 04495	PRODUCT-3		ASSOC DESGN		
INVENTORY MAP 590-1842-1		J.P.A. NO. E6052-409662554		PROPOSED CONSTRUCTION (LOCATION) 2100505E			
JURY RANCH DR 485' E/O 2,955' N/O JURY ST TEHACHAPI, CA 93561							
TYPE		DATE	APPROVED BY	CHECKED BY	DRAWN BY	PAX #	SHEET
Southern California Edison Company							DESIGN\DRWG NO. 1072496_0.01