

SCE Aircraft Operations Flight Request Form

Instructions: Please complete this form in its entirety and email to: airops@sce.com or fax to 909-974-4678. Once this form is received by Aircraft Operations, you will receive a response within 24 hours. For questions call SCE Aircraft Operations Dispatch at PAX 11676.

Requestor Information

Flight requested by:*	
Department:*	
Pax:*	
Cell Number:*	
Email Address:*	

SAP Accounting Number*	
-------------------------------	--

Flight Description

Please choose a mission type:

- | | | |
|---|--------------------------------------|---|
| ☐ Camera – HD/IR | ☐ Line String | ☐ Pole-set |
| ☐ Crew support | ☐ Passenger | ☐ Recon |
| ☐ External Load | ☐ Patrol | ☐ Training |
| ☐ HEC | ☐ Photo | ☐ Need more info, please contact |

Mission specific details (ex: Passenger name, pole size/weight, external load type, etc):

General Operating Location	
District	
LZ Coordinates (if known)	
Pick-up location for passenger flights	
Drop-off location for passenger flights	

Date(s) for which service is requested	
Time of Pick-up	
Approx. mission duration (if known)	
Back-up date for mission (if known)	

Authorizer	
Authorizer PAX and cell number	

**required information*

For office use only

Date Received by Aircraft Operations: _____ Date Initial Contact Made: _____

Referred to contractor: ☐ No ☐ Yes, Date: _____ Company: _____

Follow up status: ☐ Week 1 _____

☐ Week 2 _____

☐ Week 3 _____

PROJECT REQUIREMENTS

- EASEMENT REQ'D

PWRD 88 REQ'D

PERMIT REQ'D

PERMIT TYPE: N/A

OUTAGE REQ'D

TRAFFIC CNTRL REQ'D
- PED. TRAFFIC CONTROL REQ'D

CONVEYANCE LETTER REQ'D

JPA REQ'D


RENTER NOTIFICATION REQ'D

ENVIRO. CLEARANCE REQ'D

CSD 140 (TLM) REQ'D

1 RM: 222688S
45' C4
RM: 45' C4 WD POLE
RM: 10' DBL FB WD XA
RM: 6- PIN & INS
* E TO PTD




2 IN: 222688S
55' C1
IN: 55' C1 WD POLE
IN: 10' DBL DE COMP XA
IN: 4'- DE INS #2ACSR
IN: 2- PIN 3 INS
* SET 1' SOUTH
* TR CATV & COMM

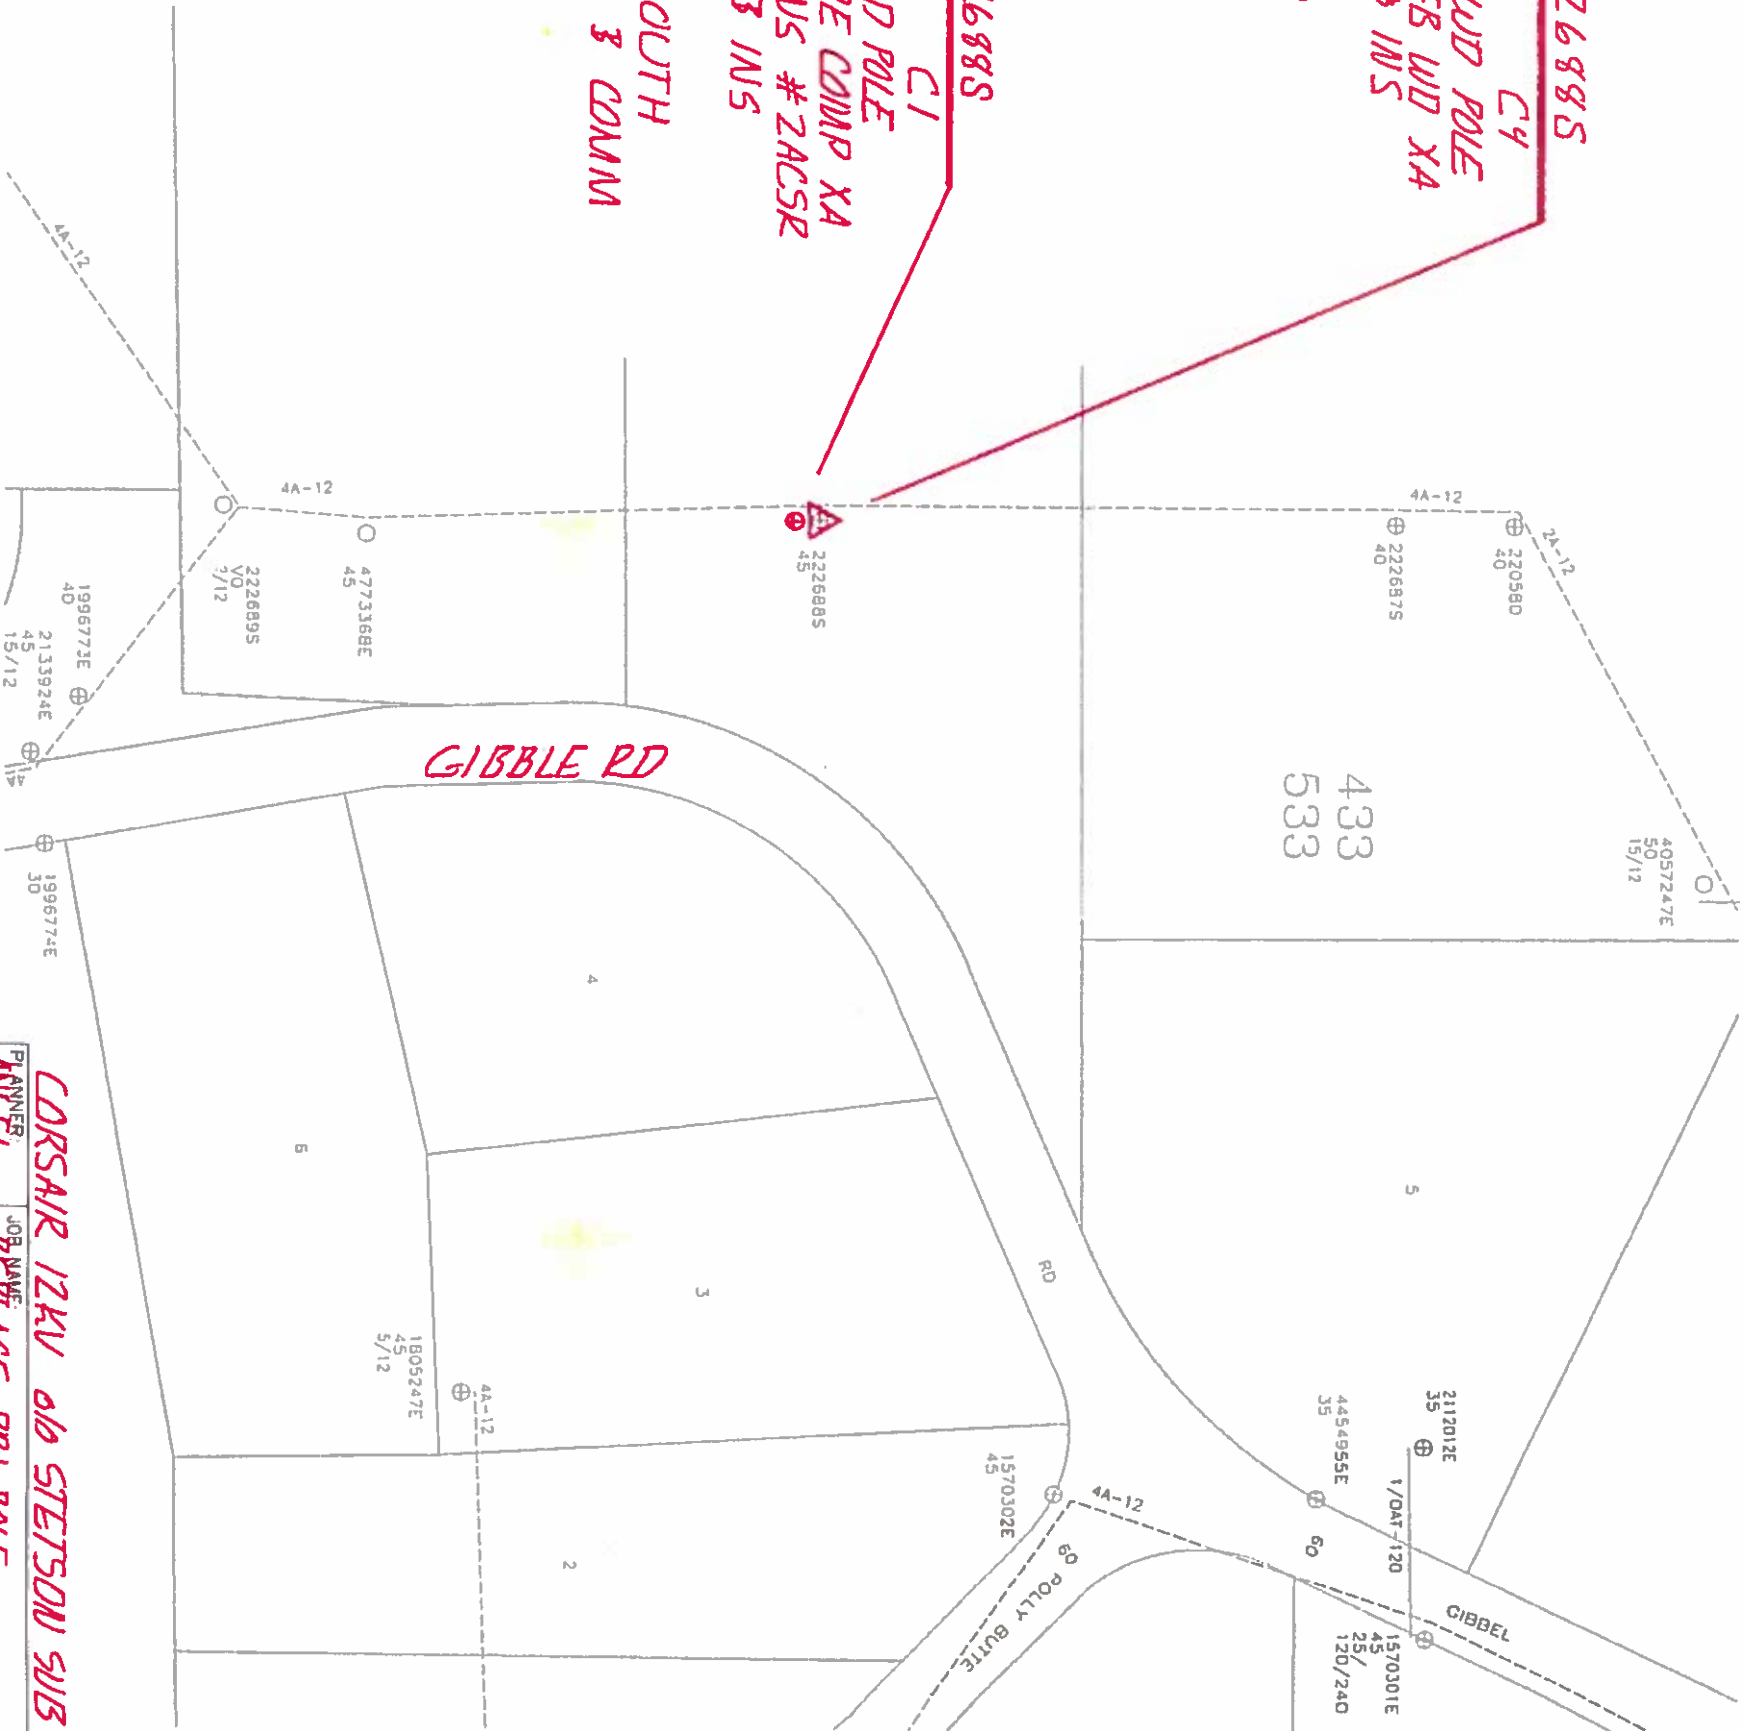

CORSAIR 12KV old STEISON SUB NOT: 409750942, 400207640

VICINITY MAP

PLANNER ANGEL	JOB NAME REPLACE PRI POLE	FOREMAN:	DISTRICT MEDIFFEE - 77
DWO: 170534741	JOB LOCATION: 3255'N, 344' EID SW COR SEC. 36 T8S	TRUCK	DATE SENT TO R/W: DIST. SKETCH
A.I. NO.:	TLM-CSD 140 REQUIRED	P/E:	
JPA NO. 40020753	YES GRID NO. NO THOMAS MAP	DRAWN BY: JOE ANGEL HERBERA	INV. MAP NO'S
RELATED W.O.	TLM DATA SIZE KVA CUST. LOAD % EX. PROP. VOLTAGE DROP PRI. CIRC. %	WORKED BY:	
		INV. MAP NO'S VERIFIED (✓)	

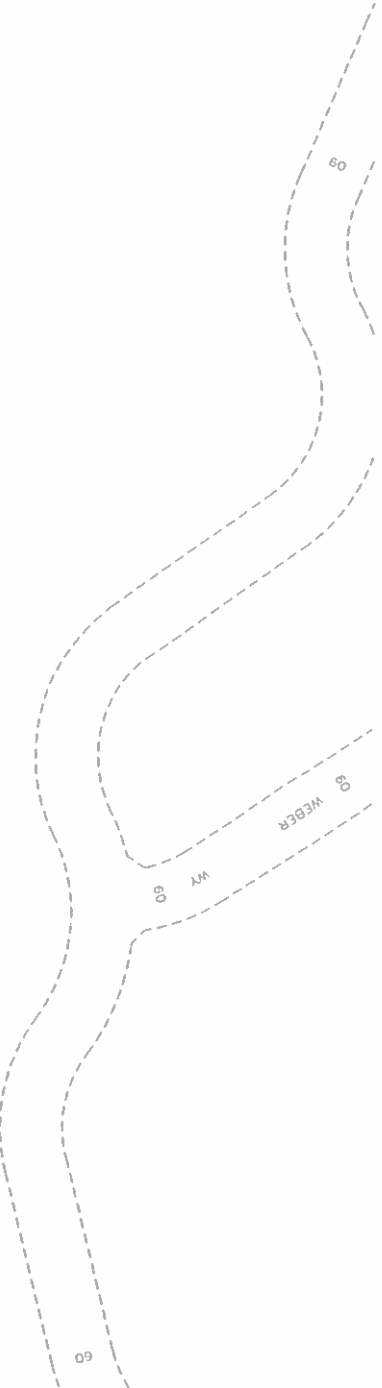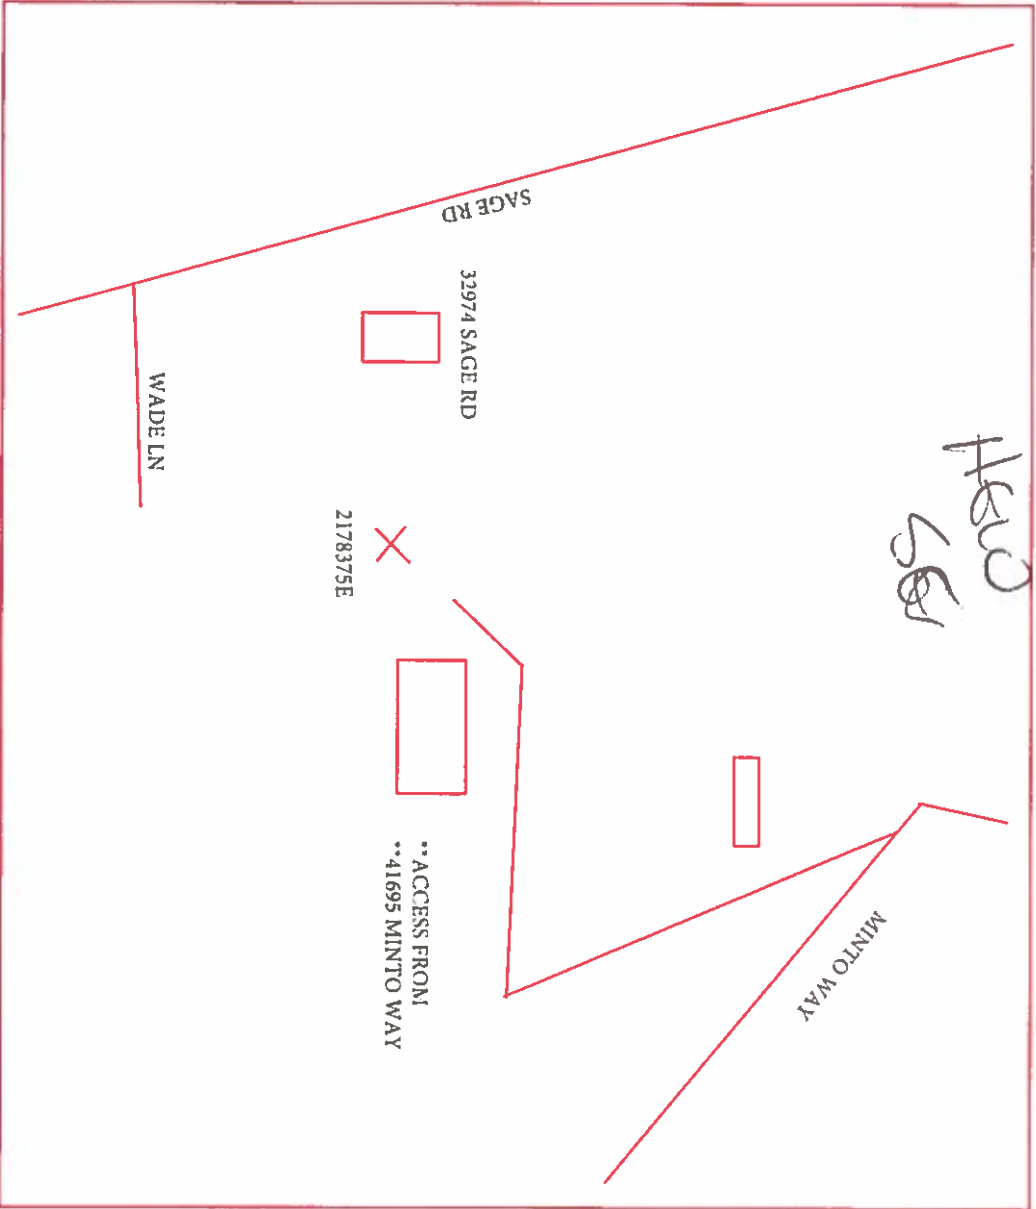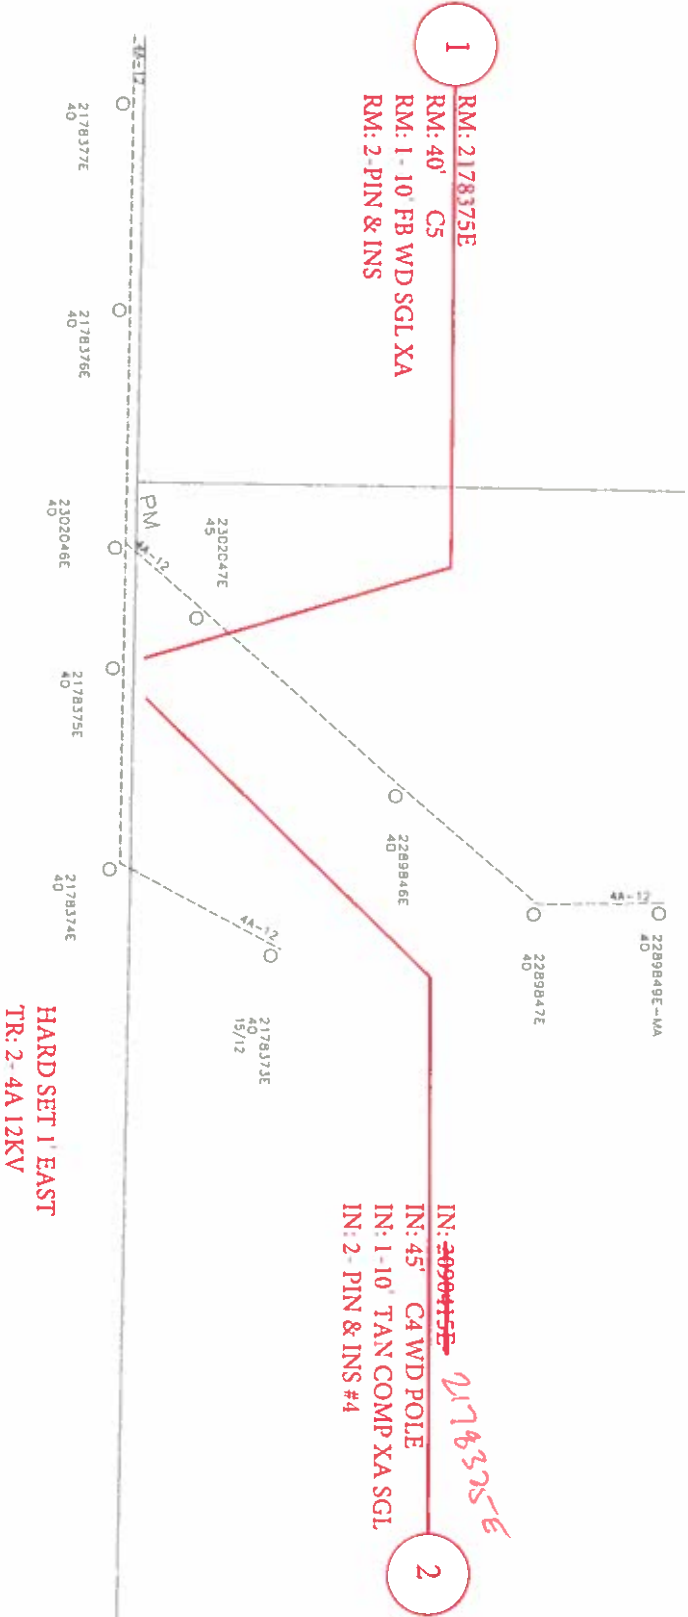

909-731-9191
LBE C538
Home owner

GPS: 33°38'32.22\"/>

1535007

PROJECT REQUIREMENTS



- EASEMENT REQ'D ☐

PWRD 88 REQ'D ☐

PERMIT REQ'D ☐

OUTAGE REQ'D ☐

TRAFFIC CNTRL REQ'D ☐
- FED. TRAFFIC CONTROL REQ'D ☐

CONVEYANCE LETTER REQ'D ☐

JPA REQ'D ☐

RENTER NOTIFICATION REQ'D ☐

ENVRO. CLEARANCE REQ'D ☒

CSD 140 TLM REQ'D ☐

VICINITY MAP
NTS

PLANNER: L. PATRICK		JOB NAME: REPLC DMG PRI. POLE		FOREMAN:		DISTRICT: 77-MENIFEE	
DWO: TD15007	JOB LOCATION: PP 2761' S/O CL SEC 13 T6S R1W	MSR NO.	TRUCK	P/E:	DATE SENT TO R/W: 536-1791-1		
A.I. NO.:	TLM-CSD 140 REQUIRED	T.L.M. DATA	DRAWN BY: L. PATRICK		INV. MAP NO'S		
J.P.A. NO. N/A	YES	SIZE KVA	WORKED BY:		INV. MAP NO'S		
RELATED W.O.	GRID NO. 871 F7	CUST. LOAD	VOL. DROP		DIST. SKETCH		
	THOMAS MAP	%	PRI. CIRCUIT				