

HELICOPTER LIFT OPERATIONS SAFETY BRIEF CHECKLIST

PRIOR TO BEGINNING ANY HELICOPTER OPERATION A THOROUGH SAFETY BRIEF WILL BE CONDUCTED UTILIZING THE FOLLOW CHECKLIST:

- ☐ SAFETY BRIEF SIGN IN
- ☐ GHI CREW INTRODUCTION
- ☐ IS A TRANSLATOR REQUIRED
- ☐ WORK STOP AUTHORITY
- ☐ DESIGNATE A 911 CALLER
- ☐ IDENTIFY CLOSEST EMERGENCY MEDICAL SERVICES
- ☐ CREW FATIGUE AND HYDRATION
- ☐ HELICOPTER LIFT LIMITATIONS
- ☐ HAZMAT WILL OR WILL NOT BE CARRIED ON THE HOOK
- ☐ NON GHI EMPLOYEES WILL NOT APPROACH HELICOPTER WITH ROTORS ENGAGED
- ☐ HELICOPTER HAZARD AREA (TAIL/MAIN ROTOR)
- ☐ EFFECT OF ROTOR DOWN WASH ON LOAD

7-3-2019
Camino Cielo SIB
(3) poles 1600 max
TD1519402 TD15157508 TD1515696
NON-CAP
L2

DUST MASK: BURN AREA, DUST, POLLEN EXPOSURE

- ☐ HELICOPTER DOOR REMOVAL AND FIRE EXTINGUISHER LOCATION
- ☐ PPE REQUIREMENTS (GLOVES, EYE PROTECTION, HARD HAT WITH CHIN STRAP)
- ☐ PILOT/GROUND CREW COMMUNICATIONS/ LOST COMMUNICATIONS

PROCEDURES

- ☐ POTENTIAL STATIC CHARGE CAUSED BY HELICOPTER
- ☐ SITE PLAN /FLIGHT PATH
- ☐ FALL, PINCH, CRUSH DANGER POINTS
- ☐ RIGGING OPERATIONS CONNECTING AND DISCONNECTING CRANE HOOK AND SPREADER BAR HOOK
- ☐ PROPER SECURING OF EQUIPMENT / TOOLS IN SUPER SACK AND ON LONG LINE
- ☐ STREET CLOSURE / EVACUATION USE DIAGRAM TO ENSURE ALL HOMES ARE CLEAR
- ☐ NO CELL PHONES OR CAMERA USED BY GROUND CREW

[illegible]

AIRCRAFT	ENVIRONMENT	EXTERNAL LOAD
☐ Approach and departure ☐ Main/tail rotor hazards ☐ Safe cargo loading/unloading ☐ Loose articles: - Aircraft & LZ ☐ Hearing protection ☐ Door/seatbelt operation ☐ Headset/helmet/intercom ☐ Air-sickness ☐ In-flight emergencies Establish who will call 911 ☐ Location of: o First aid/survival kit o Fire extinguisher o Fuel and battery shut off procedure o Radios, ELT, SAT Phone ☐ Fueling Operations: - Duties & Safety Issues	☐ Weather conditions ☐ Wind direction ☐ Fuel ☐ Gross weight ☐ Terrain ☐ Landing zone hazards ☐ Density altitude ☐ Noise abatement ☐ Congested area plan ☐ Traffic/crowd control CRM ☐ COMMUNICATION IS CRITICAL ☐ Standardized language ☐ "Code Red" phrases ☐ Sterile cockpit ☐ Flight following/radio procedures ☐ Possible tasks for crew, e.g., switch/tune radios, maps ☐ Hazard awareness, e.g., birds, other hazards ☐ STOP work policy ☐ Re-brief in case scope changes ☐ <u>IMSAFE Acronym</u> Pilot fatigue mitigation must be briefed prior to work	☐ Ground crew PPE ☐ Long Line & Rigging Equipment Inspection ☐ Communication: Use of headset for lineman communicating with pilot ☐ Head/Hand Signals ☐ Pole set procedures: Brief how pole will be secured: 1) Taglines 2) Pikes 3) fill dirt ☐ Steps on pole ☐ Remote hook operations ☐ Ground crew hook up procedures ☐ Static discharge ☐ Emergency flyaway procedures ☐ Long line clearance (6' - 25' - 150% rule) ☐ No person under load ☐ Ground crew safety zone ☐ Pole removal with potential snag issues must be discussed ☐ Nylon straps (wood vs. glass) ☐ Load ratings (7:1 minimum) ☐ Dry Run/Play by play pole set Procedures ☐ Induced Voltage from: - Adjacent circuits, Underbuild, Parallel circuits etc. ☐ In case of Non-Company ground crew: Rigging procedures must be briefed ☐ No cell phone/camera use during external loads ☐ Essential crew only

SCE Aircraft Operations Flight Request Form

Instructions: Please complete this form in its entirety and email to: airops@sce.com or fax to 909-974-4678. Once this form is received by Aircraft Operations, you will receive a response within 24 hours. For questions call SCE Aircraft Operations Dispatch at PAX 11676.

Requestor Information

Flight requested by:*	PEDRO LEMUS
Department:*	HOTLINE CONSTRUCTION INC
Pax:*	N/A
Cell Number:*	951-282-1467
Email Address:*	PLemus@hotlineconstructioninc.com

SAP Accounting Number*	TD1519402, TD15157508, TD1515696
-------------------------------	----------------------------------

Flight Description

Please choose a mission type:

- | | | | | | |
|--------------------------|-----------------------|--------------------------|--------------------|-------------------------------------|---------------------------------------|
| ☐ | Camera – HD/IR | ☐ | Line String | ☒ | Pole-set |
| ☐ | Crew support | ☐ | Passenger | ☐ | Recon |
| ☐ | External Load | ☐ | Patrol | ☐ | Training |
| ☐ | HEC | ☐ | Photo | ☐ | Need more info, please contact |

Mission specific details (ex: Passenger name, pole size/weight, external load type, etc):

TD1519402 POLE 2144035E RM: 40' CL 5 WOOD POLE. IN: 40' CL 1 COMP POLE

TD1515708 POLE 1947099E RM: 40' CL 5 WOOD POLE. IN: 45' CL 2 WOOD POLE

TD1515696 POLE 1947100E RM: 40' CL 4 WOOD POLE. IN: 45' CL 2 WOOD POLE

General Operating Location	CAMINO CIELO
District	49 SANTA BARBARA
LZ Coordinates (if known)	
Pick-up location for passenger flights	
Drop-off location for passenger flights	

Date(s) for which service is requested	JUNE 29TH OR JULY 3RD
Time of Pick-up	
Approx. mission duration (if known)	
Back-up date for mission (if known)	

Authorizer	
Authorizer PAX and cell number	

**required information*

[Click to e-mail form](#)**For office use only**

Date Received by Aircraft Operations: _____ Date Initial Contact Made: _____

Referred to contractor: ☐ No ☐ Yes, Date: _____ Company: _____

Follow up status: ☐ Week 1

☐ Week 2

□ Week 3



SECTION 7

Part 135 GH 4A Part 133 GH 4L NON-Congested Area Plan

Operator: Guardian Helicopters, Inc
16425 Hart Street
Van Nuys, CA 91406
Phone (818) 442-9904
FAX (818) 442-9901

PROJECT: EDISON POLE REPLACEMENT WORK ORDER #: TD 1519402 TD 1515708 TD 1515696

ADDRESS: 5673 WEST CAMINO CIELO : SANTA BARBARA CA

LZ LATITUDE 34°30'2.88"N LONGITUDE 119°49'51.40"W

1947100E LATITUDE 34°29'57.38"N LONGITUDE 119°49'5.06"W

1947099E LATITUDE 34°29'59.01"N LONGITUDE 119°49'2.98"W

2144035E LATITUDE 34°29'53.92"N LONGITUDE 119°48'48.97"W

CONTRACTOR'S NAME: HOTLINE CONSTRUCTION INC PHONE#: 951-282-1467

CONTACT AT SITE: PEDRO LEMUS PHONE #: 951-282-1467

PILOT'S NAME(S): 1. JOHN OLSON CERT #: 2769166

2. BUCKEY MACKAY CERT #: 2778051

3. MARTIN RODRIGUEZ CERT #: 3555121

4. MICHAEL KLINK CERT# 33018828

TYPE OF AIRCRAFT:

BELL UH-1H N# N711GH A/C CATEGORY: RESTRICTED

BELL UH-1H N# N214KK A/C CATEGORY: RESTRICTED

BELL 407 N# N407GH A/C CATEGORY: STANDARD

BELL 205A1 N# N216GH A/C CATEGORY: STANDARD

AS350 B2 N# N498PT A/C CATEGORY: STANDARD

AS350 B3 N# N718GH A/C CATEGORY: STANDARD

AS350 B3 N# N215GH A/C CATEGORY: STANDARD

TYPE OF ITEM LIFTING: POLE ☐ AERODYNAMIC ☒ NON- AERODYNAMIC

IF SAFETY DICTATES AND OR THE CUSTOMER REQUESTS ADDITIONAL LIFTS THE LIFTS WILL BE CONDUCTED REMAINING WITHIN THE APPROVED TIME PARAMETERS.

TYPE OF LIFTS 3 POLES (1) 40 FT CL 1 COMPOSITE (2) 45 FT CL 2 WOOD

MAX SINGLE – LIFT WEIGHT: 1650 LBS CLASS OF LOAD: EXTERNAL CL B

NO. OF LIFTS: 8 LONG LINE: (NO) XXX (YES) LESS THEN 100 FT (LENGTH)

OPERATIONAL ALTITUDE: < 50 STREET CLOSING: XX (NO) (YES)

DATE AND TIMES OPERATION WILL BEGIN AND TERMINATE:

FLIGHT DATES	TIME BEGIN	TIME END	TODAY'S DATE
7-3-2019	SUNRISE	SUNSET	6-25-2019
CROWD CONTROL			
OWNER:	XXX	CONTRACTOR:	XXX
OPERATOR:	XXX	SECURITY:	
AGENCY NAME:	PHONE#:	PERSON NOTIFIED:	DATE:
SANTA BARBARA SHERIFF	805-928-3781	WATCH COMMANDER	NOTIFY
SANTA BARBARA COUNTY FIRE	805-681-5518	STATION 18	NOTIFY



NON- Congested Area Plan (Continued)

Operator: Guardian Helicopters, Inc
 16425 Hart Street
 Van Nuys, CA 91406
 Phone (818) 442-9904
 FAX (818) 442-9901

LIST OF BUILDINGS THAT SHALL EITHER BE PARTIALLY OR ENTIRELY UNOCCUPIED PERSONS
 ALSO HOMES THAT WILL BE NOTIFIED OF ACTIVITY:

BUILDING DESCRIPTION/ADDRESS	REMARKS	METHOD
5673 WEST CAMINO CIELO	VACANT DURING OPS	HAND DELIVER
3 BUILDINGS WITHOUT ADDRESSES	VACANT DURING OPS	HAND DELIVER
ALL HOMES WITHIN OPERATING AREA	VACANT DURING OPS	HAND DELIVER
SEE DIAGRAM = V	VACANT DURING OPS	HAND DELIVER





NON- Congested Area Plan (Continued)

Operator: Guardian Helicopters, Inc
16425 Hart Street
Van Nuys, CA 91406

Narrative description of pick-up site, route, delivery site, and plan for ceasing operation if unauthorized persons enter operational area or real hazard occurs.

SITE INSPECTION NOTES

ONLY PERSONNEL ESSENTIAL TO COMPLETING THE JOB SAFELY WILL BE PERMITTED TO PARTICIPATE IN THE EVOLUTION. ONLY PERSONNEL PARTICIPATING IN THE SAFETY BRIEF WILL BE PERMITTED TO BE IN THE AREA OF OPERATIONS. ONLY AUTHORIZED ESSENTIAL PERSONAL WILL BE PERMITTED IN THE IMMEDIATE AREA OF OPERATIONS. IN THE EVENT AN UNAUTHORIZED PERSON ENTERS THE OPERATIONS AREA OR A POTENTIAL HAZARD IS IDENTIFIED THE PILOT WILL HOLD THE AIRCRAFT IN RELATIVE POSITION. THIS WILL BE ACHIEVED WITHOUT OVER FLYING THE GROUND CREW. ALL OPERATIONS WILL BE CEASED UNTIL THE PROBLEM IS RECTIFIED. IN THE EVENT OF AN AIRCRAFT EMERGENCY, THE PILOT WILL RADIO GROUND PERSONNEL AND WILL ATTEMPT TO LAND IN THE EMERGENCY LANDING AREA.

DURING THE LIFT EVOLUTION THE AIRCRAFT AND GROUND CREW WILL ALL BE IN RADIO COMMUNICATIONS. IN THE EVENT OF LOSS COMMUNICATIONS THE CREW WILL USE STANDARD HAND SIGNALS TO COMMUNICATE WITH THE PILOT. WHEN THE PILOT IS CLEAR HE WILL MOVE THE AIRCRAFT TO A SAFE LOCATION TO ALLOW THE COMMUNICATION PROBLEM TO BE RECTIFIED.

THE OPERATIONS AREA IS WITHIN THE SECURED AREA. ALL ESSENTIAL CREW WITHIN THE OPERATIONS AREA WILL NOT BE INVOLVED IN TAKING PICTURES OR ANY OTHER USE OF CELL PHONES.

A TAILBOARD SAFETY MEETING WILL BE HELD AT THE ASSIGNED AREA PRIOR TO BEGINNING HELICOPTER OPERATIONS

1. HELICOPTER WILL LAND IN THE STAGING / FUEL AREA TAILBOARD WILL BE CONDUCTED AT LANDING ZONE
2. FUELING WILL ONLY BE CONDUCTED AT THE LZ STAGING AREA
- 3 POLES WILL BE STAGED AT THE LZ
6. EMERGENCY LANDING ZONE IS AT THE STAGING AREA AND ALONG THE FLIGHT PATH
7. PROPERTY IDENTIFIED WILL BE VACANT DURING OPERATIONS
8. WATER TRUCK IS NOT REQUIRED
9. WEST COMINO CIELO WILL EXPERIENCE INTERMITTENT CLOSURES DURING OPERATION SEE DIAGRAM

6-25-2019

DATE OF SUBMISSION


COMPANY OFFICIAL / TITLE



GUARDIAN
HELICOPTERS, INC.

**Part 135 GH 4A Part 133 GH 4L
OPERATIONS AREA DIAGRAM**



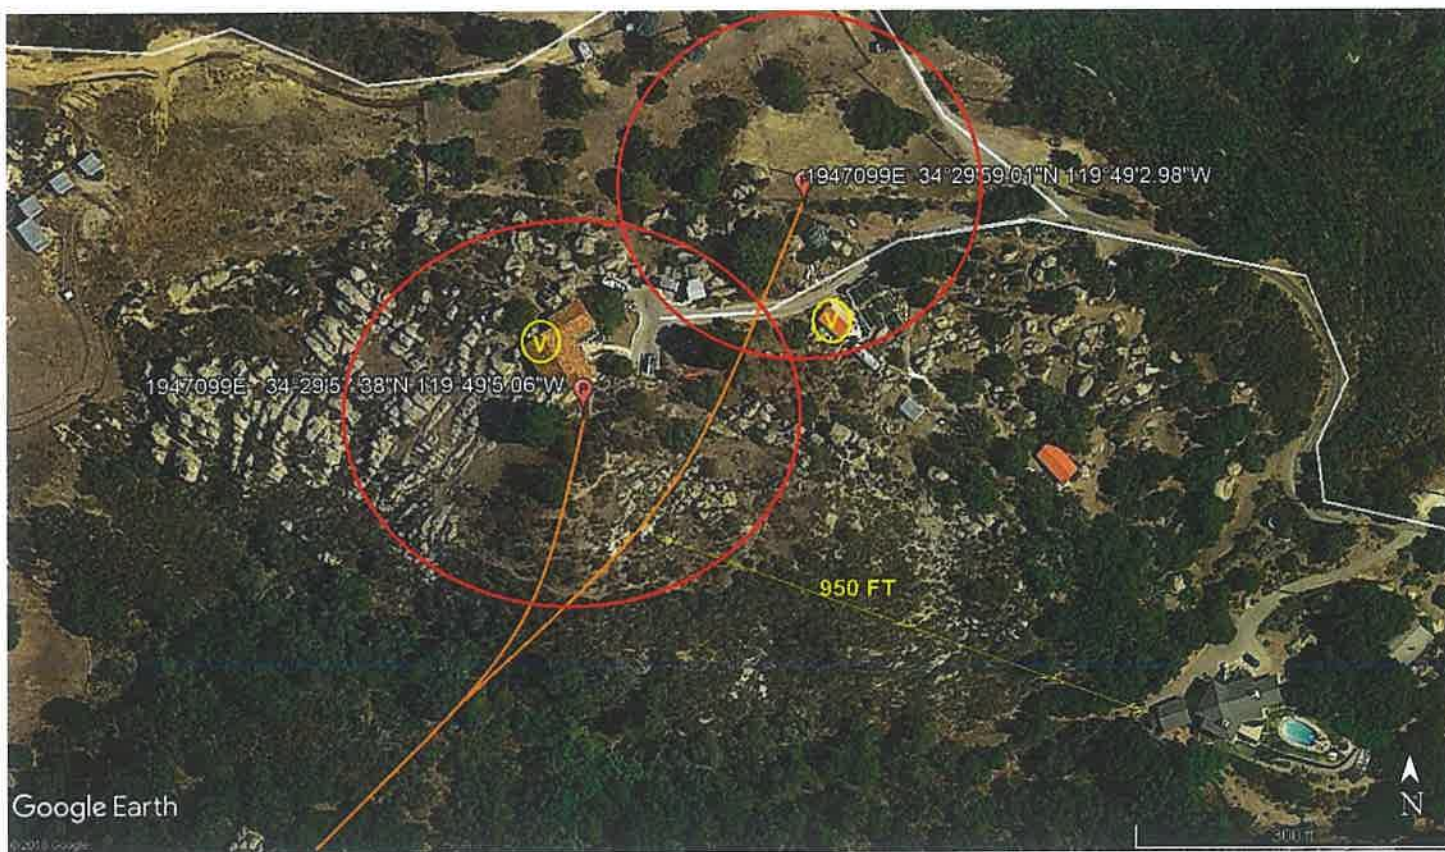



LEGEND

SITE PLAN SYMBOLS: EVACUATION FLIGHT PATH

LANDING AREA = (LZ)	STREET BLOCKED = XXXX	TOP TWO FLOORS = UBT2
ATTACH AREA = (A)	RELEASE AREA = (R)	
FLIGHT PATH = >>>>	EMERGENCY LAND = (ELZ)	
UNOCCUPIED BUILDING = (UBA)	UNOCCUPIED BUILDING TOP FLOOR = (UBT1)	

AREA SURVEY CONDUCTED BY : Jeffrey M. Jentima



Dear neighbor,

Guardian Helicopters Inc is a subcontractor of Southern California Edison (SCE). We will be working in your neighborhood to upgrade its electrical facilities to provide you a modern and reliable power grid. Your safety is our highest priority during this construction activity. We apologize for any inconvenience this may cause and will make every effort to minimize potential impacts during construction activities. Thank you for your patience as we complete these upgrades for you.

Upgrades in Your Area

We will be using a helicopter to set new utility pole.

What to Expect

- **Federal Aviation Administration regulations require we take certain precautions to ensure the safety of the public during our operation. To do this your residence must be completely vacated while the helicopter sets the new utility pole. At no time will our helicopter over fly any residence with a load attached.**
- **WEST CAMINO CIELO WILL EXPERIENCE INTERMITTENT CLOSURES**
- Guardian Helicopters primary concern during this operation is the general safety of the general public. We recommend measure to ensure the safety and control of any livestock during the period of helicopter operations.
- Work Timeline*
- Date: 7-3-2019
- Hours: 8:00 a.m. – 6:00 p.m.

The timeframe for the evacuation is approximately 120 minutes once all residents have left.

A Guardian Helicopter Inc representative will make contact with you and/or any responsible persons at your residence with further instructions shortly before the aircraft operation is to take place. Please notify all family members, workers, or anyone who may be at your residence on this date of the evacuation. It is important to us that our activity presents as little inconvenience to you as possible.

Project Area

REMOVE AND REPLACE THREE POLES NEAR 5673 WEST CAMINO CIELO

LIST OF BUILDINGS THAT SHALL EITHER BE PARTIALLY OR ENTIRELY UNOCCUPIED PERSONS ALSO HOMES THAT WILL BE NOTIFIED OF ACTIVITY:

BUILDING DESCRIPTION/ADDRESS	REMARKS	METHOD
5673 WEST CAMINO CIELO	VACANT DURING OPS	HAND DELIVER
3 BUILDINGS WITHOUT ADDRESSES	VACANT DURING OPS	HAND DELIVER
ALL HOMES WITHIN OPERATING AREA	VACANT DURING OPS	HAND DELIVER
SEE DIAGRAM = V	VACANT DURING OPS	HAND DELIVER

16425 Hart Street Van Nuys, California 91406 Phone (818) 442-9904 Fax (818) 442-9901

www.guardianhelicoptersusa.com



16425 Hart Street Van Nuys, California 91406 Phone (818) 442-9904 Fax (818) 442-9901

www.guardianhelicoptersusa.com



Safety Tips

- Please close and secure back yard umbrellas and canopies
- Close all doors and windows to prevent dust from entering your home
- If possible, ensure your animals are secure or clear of the area.

If you have any questions or concerns please feel free to give me a call. In addition, I will be on site and can be reached on my cell phone.

Best regards,


A handwritten signature in blue ink that reads "Jeffrey M. Teubner". The signature is written in a cursive, flowing style.

Jeffrey M. Teubner

Flight Coordinator

818-442-9904 office

818-621-3794 cell

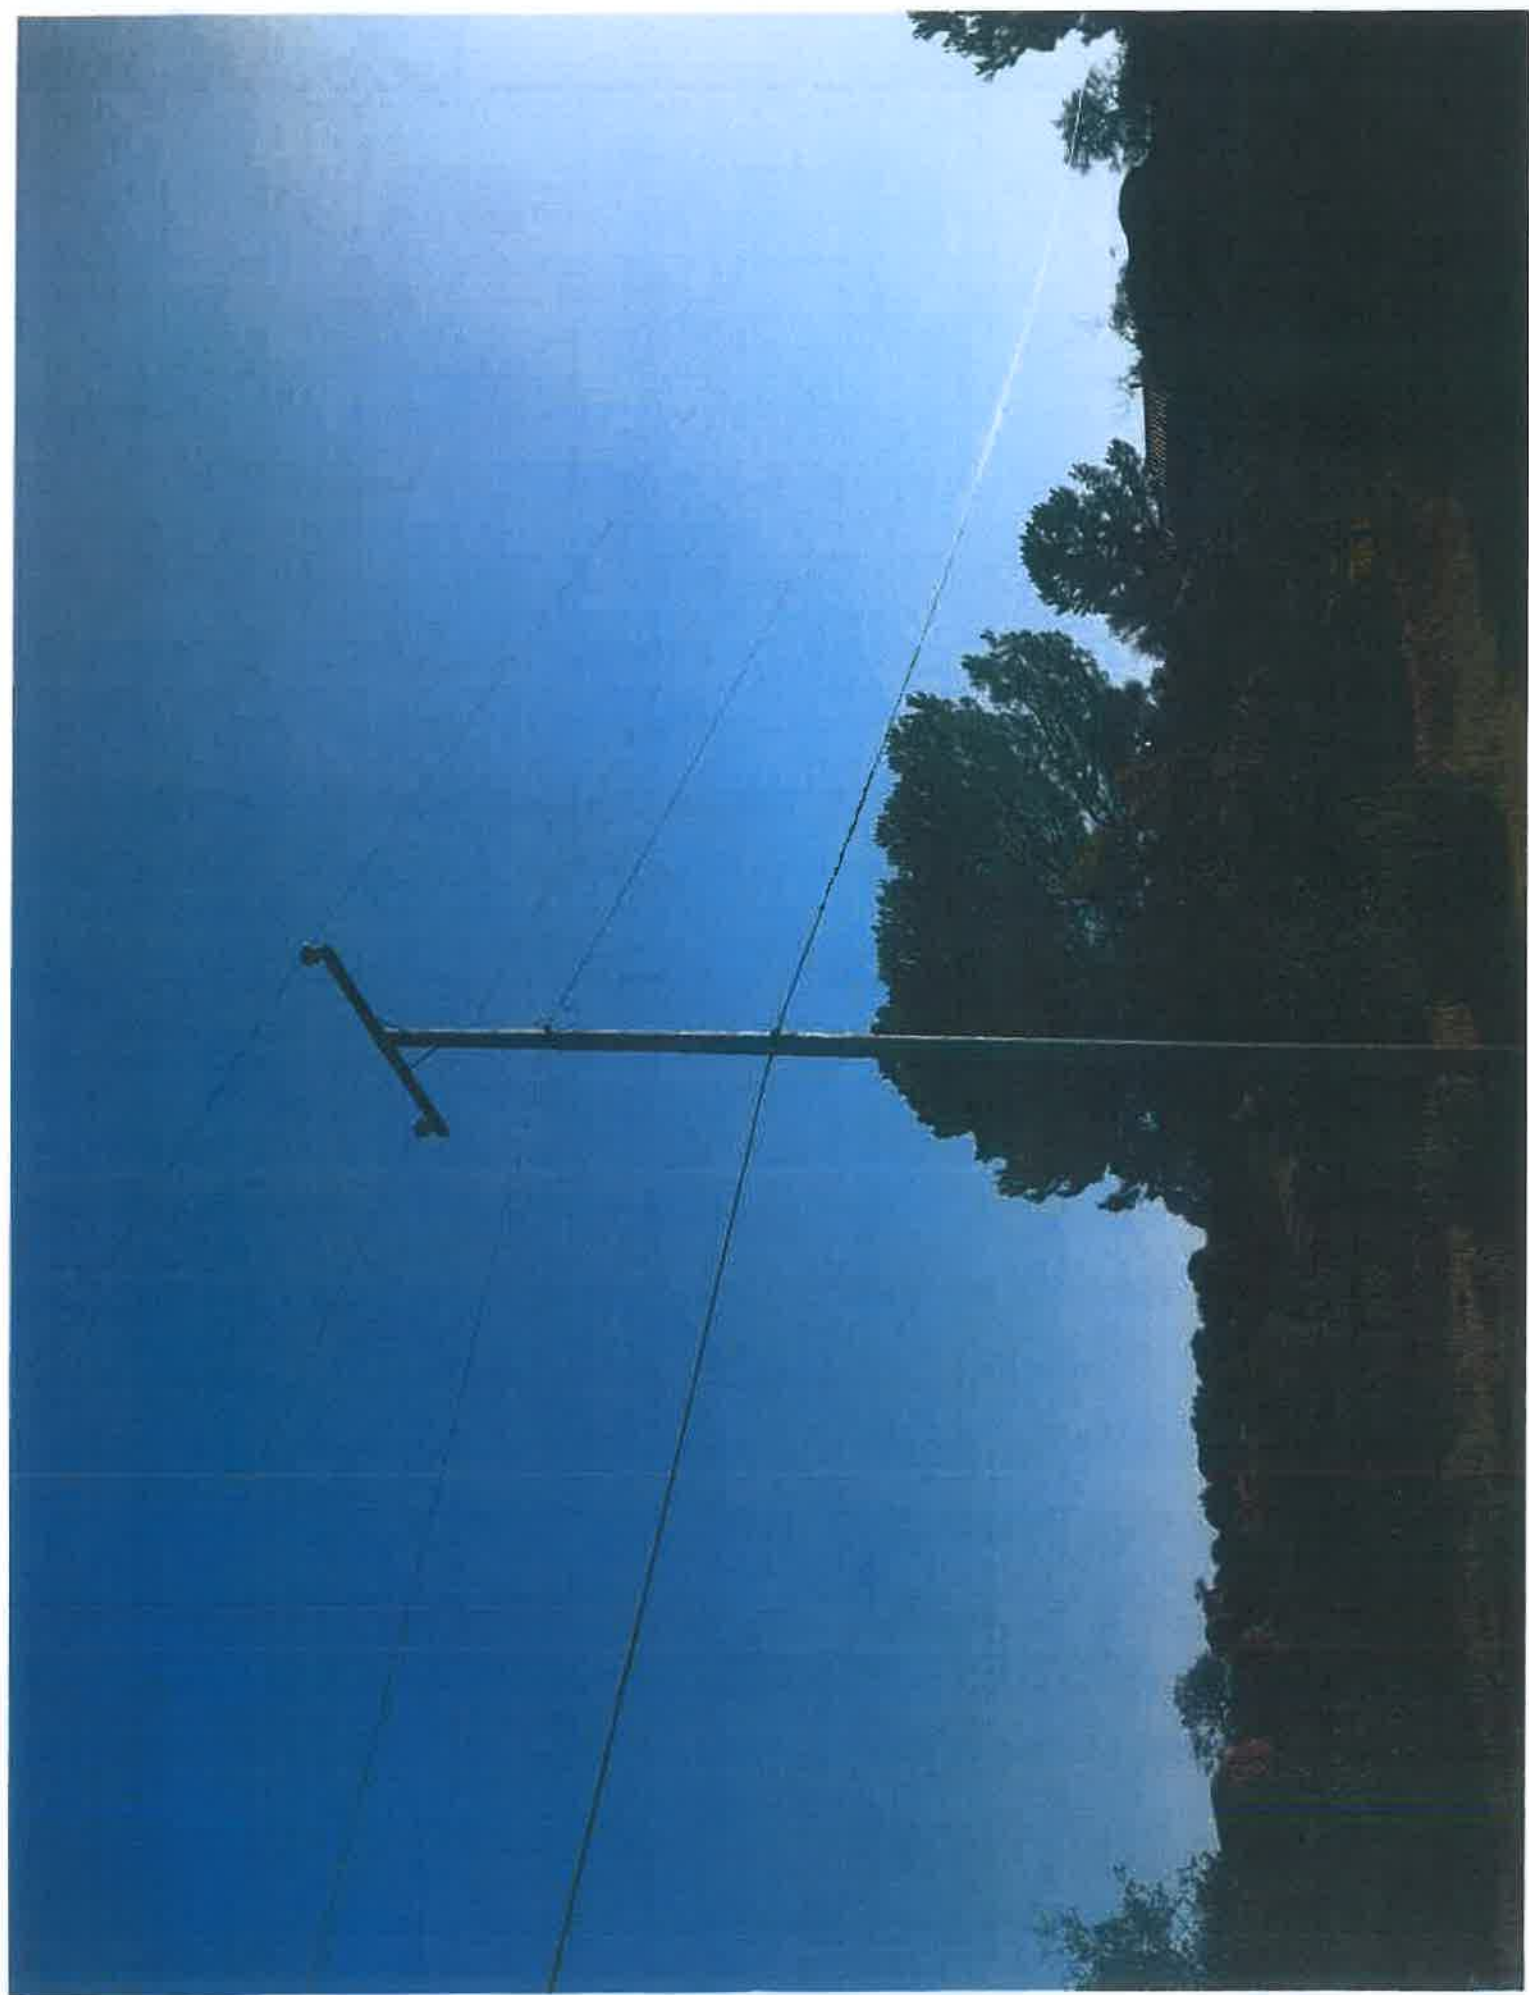






15569

Lechman-Lite

SANTA BARBARA CO 24-51

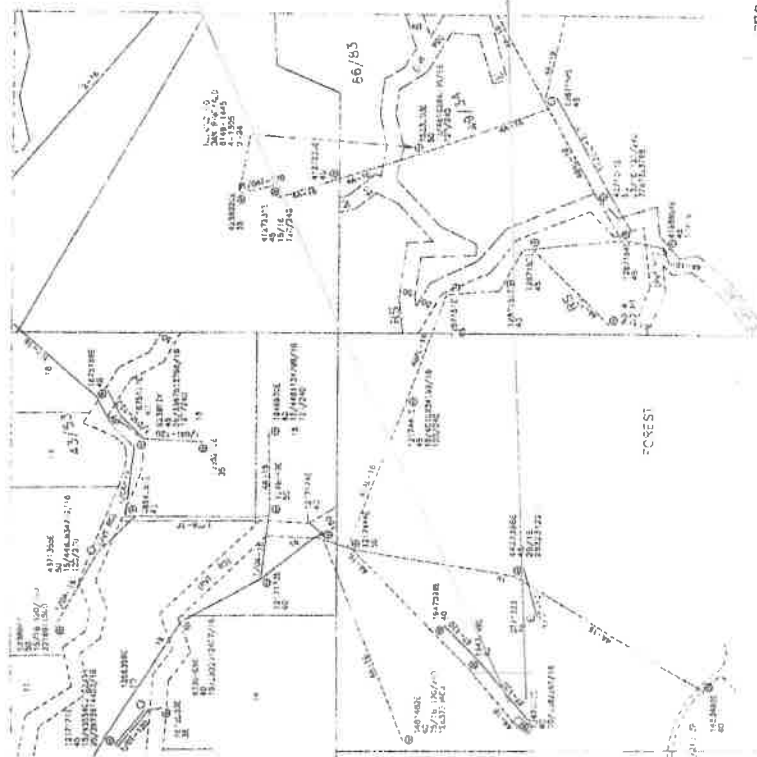

Pr: 1 - Grand

3/3 TD 51572

CRW Notes:

— CREW TOWNSHIP POLICE — N.E.

IN FRONT OF XFRONT.

WET.

- NW PTC / Traffic control

- POLE IS @ 5637 W Carving Circle Rd.

Property line. Possible to get

to front of property, 1902

is 100 Awt. DR Helicopter Ser.

PLANNER: LIFE SAVED	JOB NAME: ACT - POLICE REPLACEMENT	FOREMAN:	DISTRICT: 9-5 B
DRO:	JOB LOCATION: 5037 W. Lanning Circle	TRUCK	DATE SENT TO RM:
	TLM-GSD 140 REQUIRED YES NO		
A.I. NO.:	TLM DATA: EXIST. 10 14 2 19 3 PROP. 10 14 2 50 VOLTAGE DROP % PRI. CIRC.: 6000	DRAWN BY:	INV. MAP NO. 45
J.P.A. NO.:	GRID NO. THOMAS MAP	WORKED BY:	
RELATED W.O.:		INV. MAP NO. 3	VERIFIED: 1/1

NEW 10ms
DATE 14-10-20

1079

DIRECT REQUIREMENTS (Y/N)

DISCLOSURE REQUIREMENTS

☒ YES ☐ NO ☐ REF. INFO.

உயர்நீதிமன்றம்

FERVIT REQ. 1283

MIT TYPE: _____

☒ DATE RECEIVED: _____

DATE	TIME
11-11-11	11:11

DATE _____ TIME _____
 TYPED BY _____


TRAFFIC: CRASHES: 8 DEATHS: 1


1. ☐ YES	2. ☐ YES
3. ☐ YES	4. ☐ YES
5. ☐ YES	6. ☐ YES
99. ☐ YES	100. ☐ YES

2000 2001 2002 

DATE: 140 1111 2000



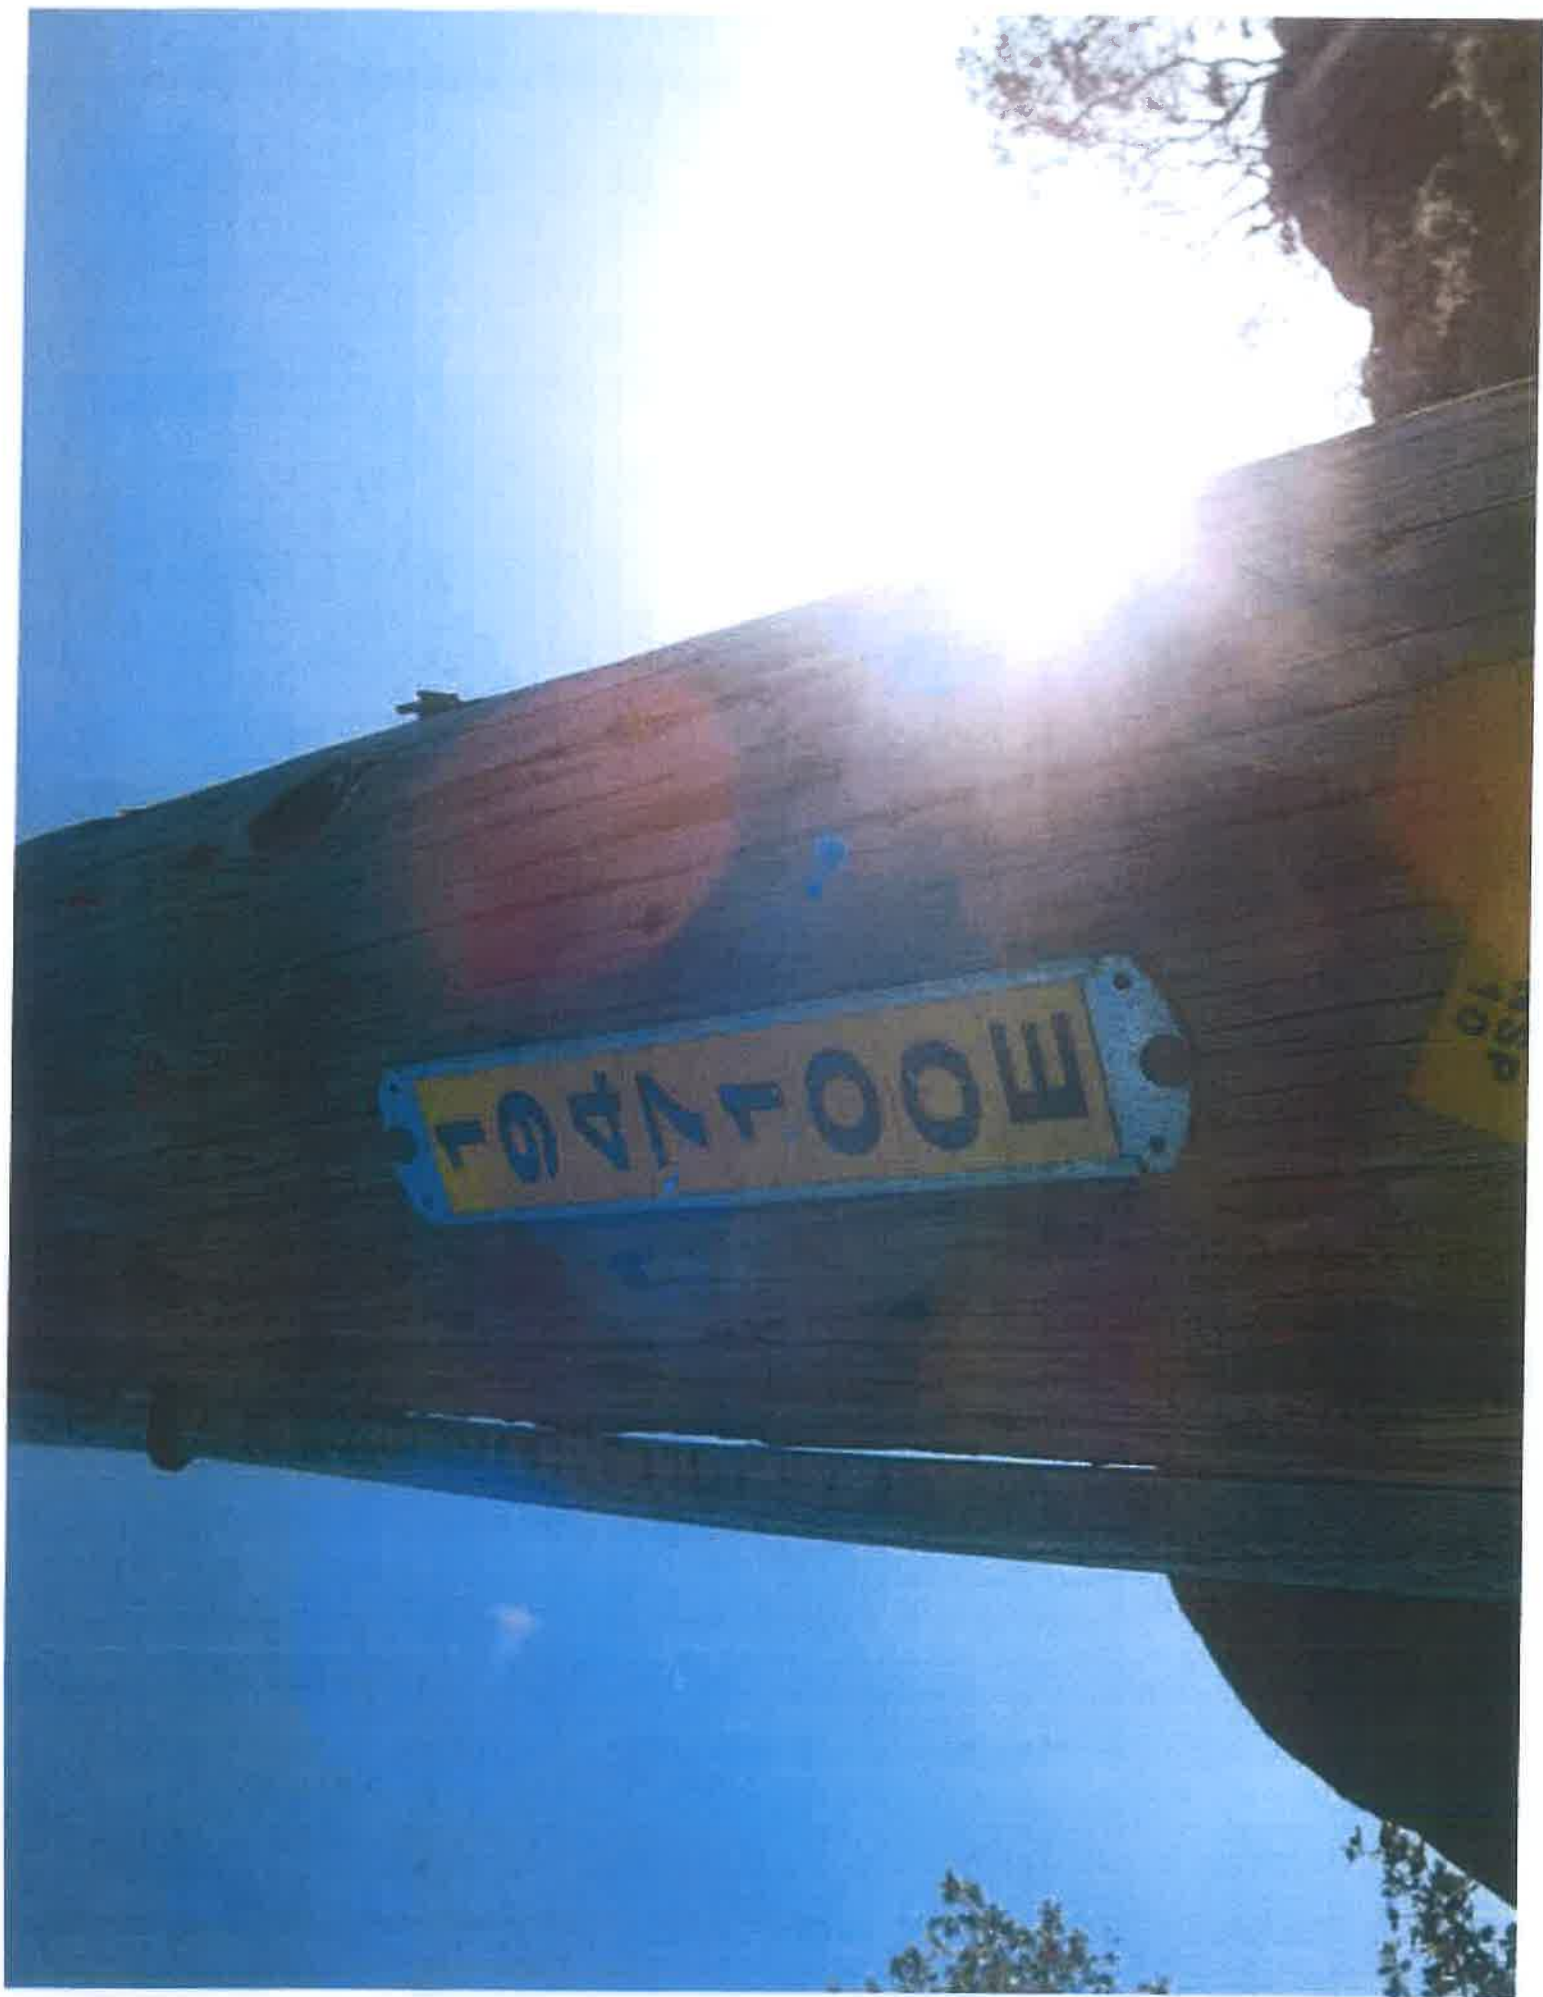

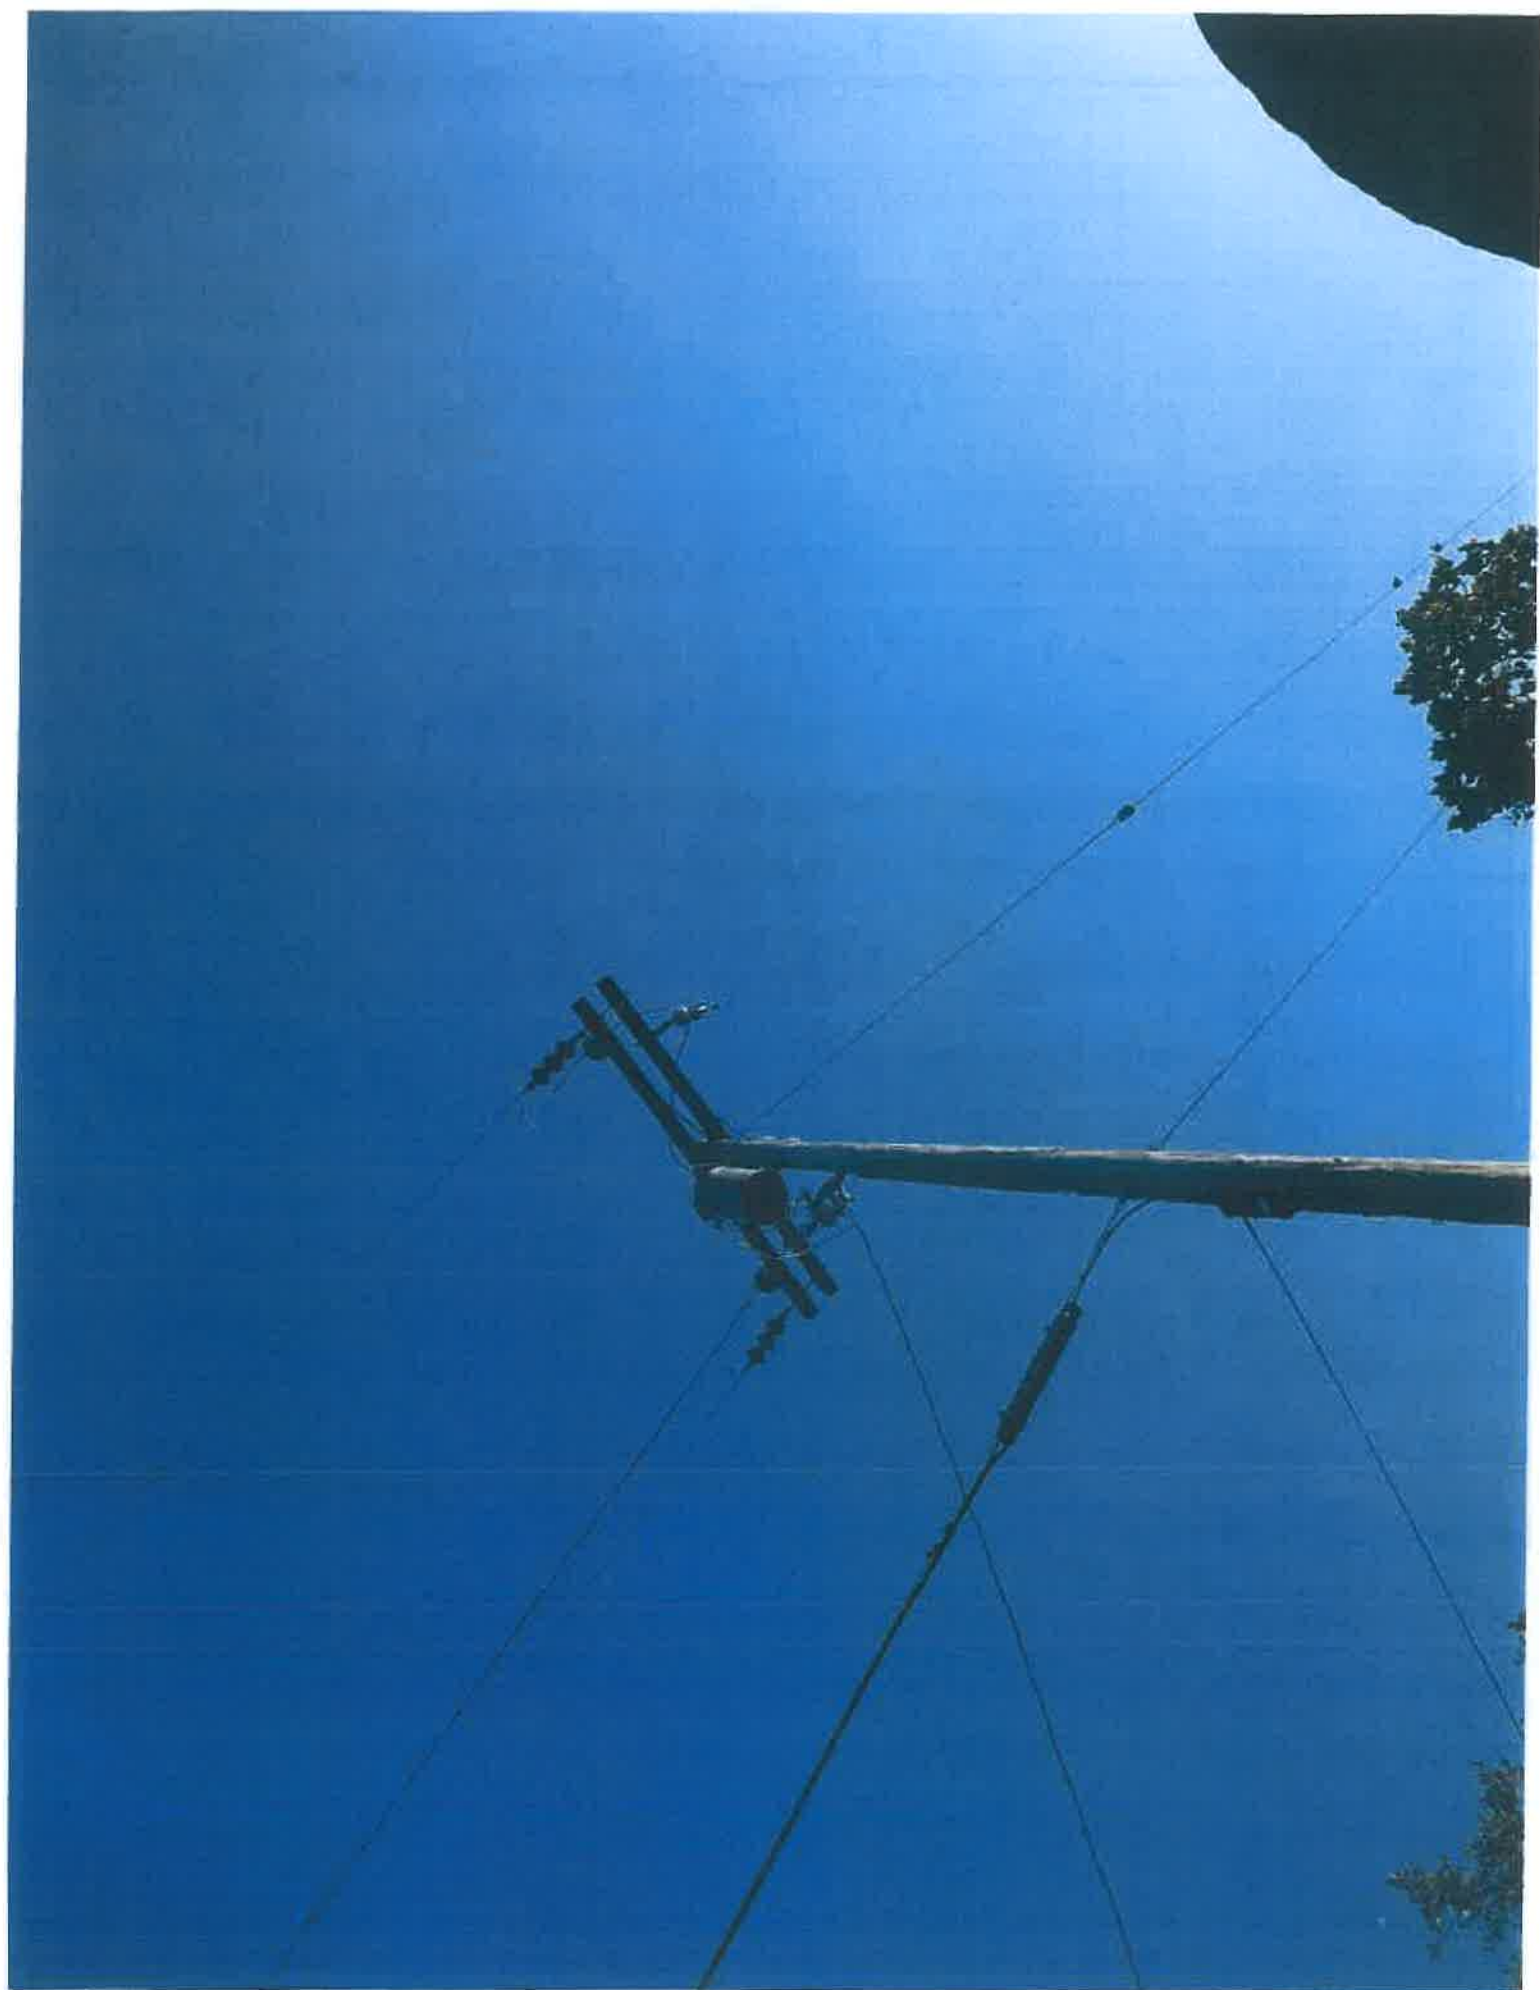

TD 1519402 - CACHUMA 16KV / VEGAS SUB



1287153E
45

- RM: 2144035E
RM: 40' DF CLS
RM: 2-10' X-422AS
RM: 2-10' X-422AS
RM: 5000 XPMR

- RM: 166 Router
RM: 9/32" Down Line

- IN: 2144035E
IN: 40' Comp CLS
IN: 1-10' Comp X-ARM
IN: 1-10' Comp Fuse Arm
IN: 2 ELF Fuses With Circuit Breakers (16kv)
IN: 25KVA XPMR
IN: XPMR Ground Wire
IN: 166 Router
IN: 3/8" Down Line

Notes to P-Spec/CREW

- No. TRAP Access: Pole Located At 500' W. Camino Clus. Rd.
- Existing: Holloway To Remain
- Transfer Existing Conductors To New Pole
- SCG TO PTD

PROJECT REQUIREMENTS (Y/N)

EDISON EASEMENT REQUIRED ☒ Y

PWRD 88 REQUIRED ☒ Y

UG CIVIL ONLY WORK ORDER ☒ Y

PERMIT REQUIRED ☒ Y

OUTAGE TYPE: _____

OUTAGE DATE: _____ TIME: _____

TRAFFIC CONTROL REQUIRED ☒ Y

PED. TRAFFIC CONTROL REQ'D ☒ Y

CONVEYANCE LETTER REQ'D ☒ Y

ENVIRONMENTAL CLEARANCE REQ'D ☒ Y

CSD 140 (TLM) REQ'D ☒ Y

T.L.M. DATA:

SIZE: 5 KVA CUST: 234 %

EXIST: 11.7 PROP: 11.7

VOLTAGE DROP: _____

FUCKER FACTOR: _____

PRI. CIRCUIT: _____



NOT TO SCALE

DISTRICT	58149	PLANNER	J. Hooten
PROJECT NO.	1519402	DESIGNER	
CIRCUIT / VOLTAGE	THOMAS GUIDE	PRODUCT-1	ASSOC DESIGN
SUB / PG NO.	16KV	PRODUCT-2	ASSOC DESIGN
INVENTORY MAP	24-54	PRODUCT-3	ASSOC DESIGN
PROPOSED CONSTRUCTION (LOCATION)			
16KV E & W'S FOR CLS SEE 2144035E			
TYPE	DATE	APPROVED BY	CHECKED BY
		Southern California Edison Company	
SHEET 1 OF 1		DESIGN/PRG NO.	

