

SCE Aircraft Operations Flight Request Form

Instructions: Please complete this form in its entirety and email to: airops@sce.com or fax to 909-974-4678. Once this form is received by Aircraft Operations, you will receive a response within 24 hours. For questions call SCE Aircraft Operations Dispatch at PAX 11676.

Requestor Information

Flight requested by:*	
Department:*	
Pax:*	
Cell Number:*	
Email Address:*	

SAP Accounting Number*	
-------------------------------	--

Flight Description

Please choose a mission type:

- | | | |
|---|--------------------------------------|---|
| ☐ Camera – HD/IR | ☐ Line String | ☐ Pole-set |
| ☐ Crew support | ☐ Passenger | ☐ Recon |
| ☐ External Load | ☐ Patrol | ☐ Training |
| ☐ HEC | ☐ Photo | ☐ Need more info, please contact |

Mission specific details (ex: Passenger name, pole size/weight, external load type, etc):

General Operating Location	
District	
LZ Coordinates (if known)	
Pick-up location for passenger flights	
Drop-off location for passenger flights	

Date(s) for which service is requested	
Time of Pick-up	
Approx. mission duration (if known)	
Back-up date for mission (if known)	

Authorizer	
Authorizer PAX and cell number	

**required information*

For office use only

Date Received by Aircraft Operations: _____ Date Initial Contact Made: _____

Referred to contractor: ☐ No ☐ Yes, Date: _____ Company: _____

Follow up status: ☐ Week 1 _____

☐ Week 2 _____



☐ Week 3 _____

SAME HOLE SET

JOINT MEET W/ FTR & TWC
E TO PTD
BULLETIN 322
EAGLE ZONE
TRAFFIC CONTROL (MINOR)
HAND CARRY, HAND DIG & HAND SET
BACK YARD MACHINE, POSSIBLE TRUCK ACCESS
TIM JOHNSON 626-825-6511
GATE CODE: #7448

TRANSFER:

3-#6BC 12KV
3-#2WPC 120V
1-9/32" S.G. @ 28'

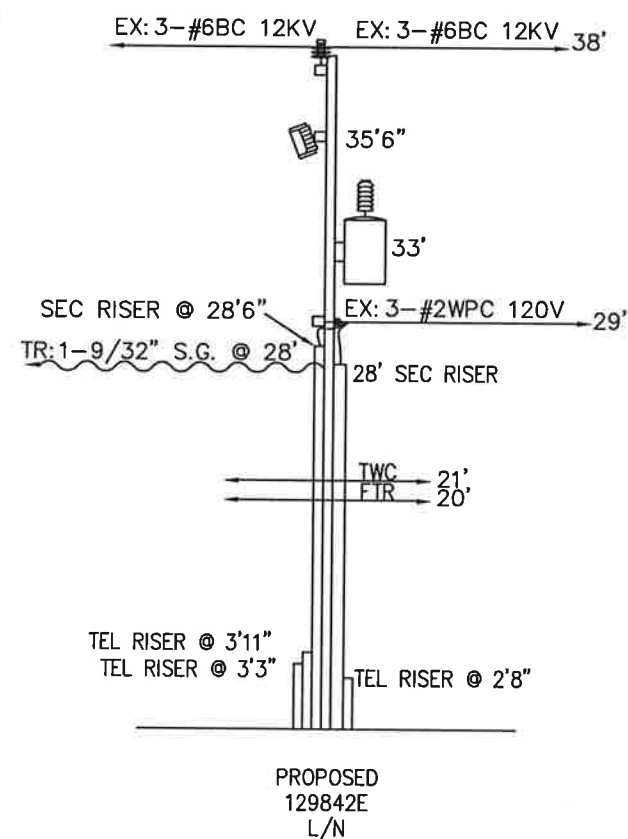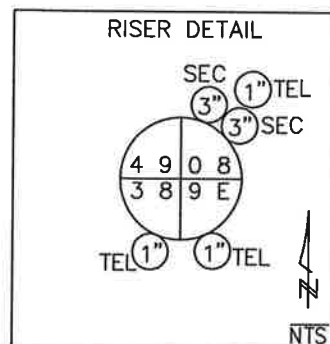

3 RM
40'

40' Class C4

RM: 1- POLE 40' CLASS 4 WOOD FULL TREAT

RM: 1- XA SNGL FB 10' STEEL PINS

RM: 3- INS POLY W/PIN 12KV CLMP #6-4/0 CU

RM: 2- FE CO OPEN 100A 12KV 1-EA

RM: 1- TR OH 25KVA 12KV 120/240 1P

RM: 1- XA SNGL FB 8' STEEL PINS

RM: 3- SEC ROLLER (166-CLEVIS & SPOOL)

RM: 1- RSR PRECUT UNISTRUT W/ HARDWARE NO PVC

RM: 1- GR OH #6 SOL WP SECONDARY W/ROD

129842E

Class C4

WORKS WITH 15900

POLE

34° 8' 49.2"
-117° 50' 0.5"
ELEV: 1,127'

129842E

L

45'

Class H2

IN: 1- POLE 45' CLASS H2 WOOD FULL TREAT
IN: 2- XA SNGL FB 10' STEEL PINS
IN: 3- INS POLY W/PIN 12KV CLMP #6-4/0 CU
IN: 2- FE CO OPEN 100A 12KV 1-EA
IN: 2- FE FUSE ELF 15KV 6A
IN: 1- TR OH 37KVA 12KV 120/240 1P
SN: _____
IN: 3- SEC ROLLER (166-CLEVIS & SPOOL)
IN: 1- GR OH #6 SOL WP SECONDARY W/ROD
IN: 1- RSR PRECUT UNISTRUT W/ HARDWARE NO PVC


T.L.M. DATA:

	SIZE	KVA	CUST	% LOAD
EXIST.	<u>25</u>	<u>27.4</u>	<u>2</u>	<u>109.6%</u>
PROP.	<u>37.5</u>	<u>27.4</u>	<u>2</u>	<u>73%</u>

VOLTAGE DROP: _____

FLICKER FACTOR: _____

PRI. CIRCUIT: LEMONADE 12KV

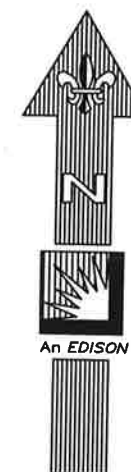

NOT TO SCALE



SOUTHERN CALIFORNIA
EDISON
An EDISON INTERNATIONAL Company

PROJECT REQUIREMENTS (Y/N)

EDISON EASEMENT REQUIRED ☐

PWRD 88 REQUIRED ☐

UG CIVIL ONLY WORK ORDER ☐

PERMIT REQUIRED ☐

PERMIT TYPE: _____

OUTAGE REQUIRED ☐

OUTAGE DATE: _____ TIME: _____

TRAFFIC CONTROL REQUIRED ☐

PED. TRAFFIC CONTROL REQ'D ☐

CONVEYANCE LETTER REQ'D ☐

ENVIRONMENTAL CLEARANCE REQ'D ☐

CSD 140 (TLM) REQ'D ☐

DISTRICT 26 - COVINA		PROJ. MGR. TOLMASOFF, LAURA M PHONE 909-644-1251		PLANNER FUSTON, DYLAN/ HWI PHONE 951-826-8800		DESIGNER BURKHART, KRISTY/HWI	
PROJECT NO. 1666456		SERVICE REQUEST 2573546		MSR NO.		PRODUCT-1 1456956-INFRA REPLAC - DET POLE REPLACEMENT	
CIRCUIT / VOLTAGE LEMONADE 12KV		THOMAS GUIDE		PRODUCT-2		ASSOC DESGN	
SUB / PG NO. CITRUS C3		CIRCUIT CODE 10333		PRODUCT-3		ASSOC DESGN	
INVENTORY MAP 166-4338-1		J.P.A. NO. E6026-409667540		PROPOSED CONSTRUCTION (LOCATION) DETERIORATED POLE - 129842E HOLLYHILL LN N/S 245', 660' NE/O BLUEBIRD RD GLENDDORA, CA 91741			
				HWI/KB, MMF			
TYPE	DATE	APPROVED BY	CHECKED BY	DRAWN BY	PAX #	SHEET	
Southern California Edison Company						DESIGN\DRWG NO.	
						1 of 1	
						1079935 0.01	


SAME HOLE SET

JOINT MEET W/ FTR & TWC
E TO PTD
BULLETIN 322
EAGLE ZONE
TRAFFIC CONTROL (MINOR)
HAND CARRY, HAND SET, HAND DIG
TREE TRIMMING REQ'D
TIM JOHNSON 626-825-6511
GATE CODE: #7448

TRANSFER:

3-#6BC 12KV
2-CUTOUTS
1-25KVA XFMR (2017)
1-3" SEC RISER

VICINITY/RISER DETAIL


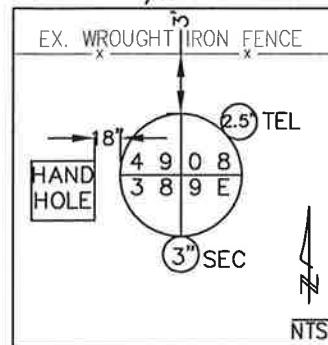


DEAD END CALCS-4908389E

3/C #2WPC 120V	
3 X 830 LBS	=2,490 LBS
2,490 X 18'	=44,820 LBS
45' CLASS H2 DF-TB CAN HOLD	=62,197 FT LBS
BREAST BLOCK & POLE KEY IN CLASS 4 SOIL	=47,500 FT LBS

WORKS WITH 15901

34° 8' 49.2"
-117° 50' 3.9"
ELEV: 1,111'

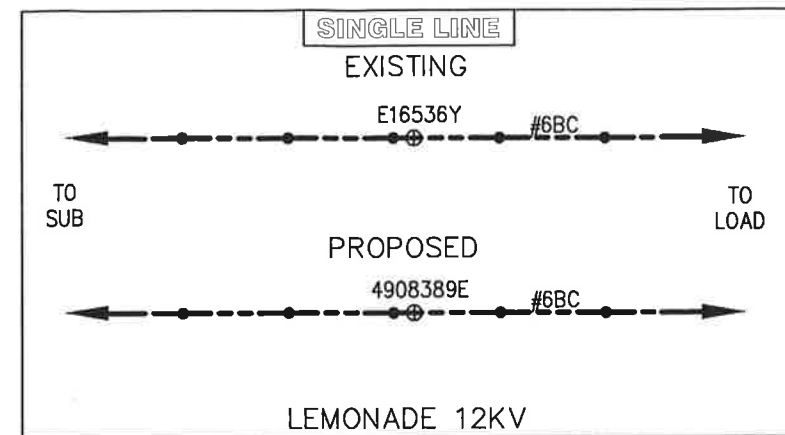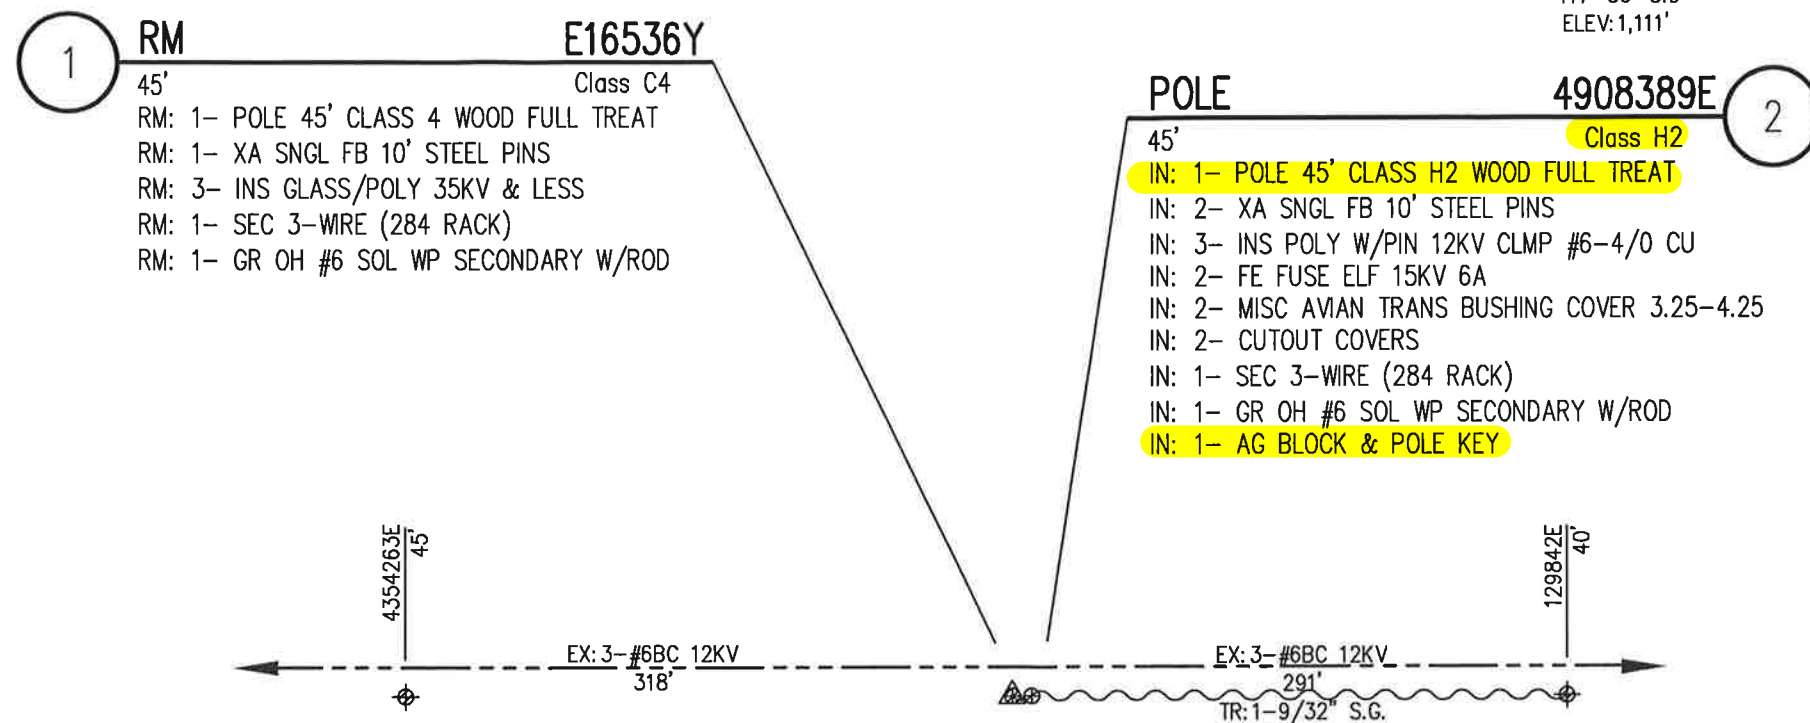



T.L.M. DATA:

	SIZE	KVA	CUST	% LOAD
EXIST.	<u>25</u>	<u>15.1</u>	<u>1</u>	<u>60.4 %</u>
PROP.	<u>25</u>	<u>15.1</u>	<u>1</u>	<u>60.4 %</u>

VOLTAGE DROP: _____

FLICKER FACTOR: _____

PRI. CIRCUIT: LEMONADE 12KV

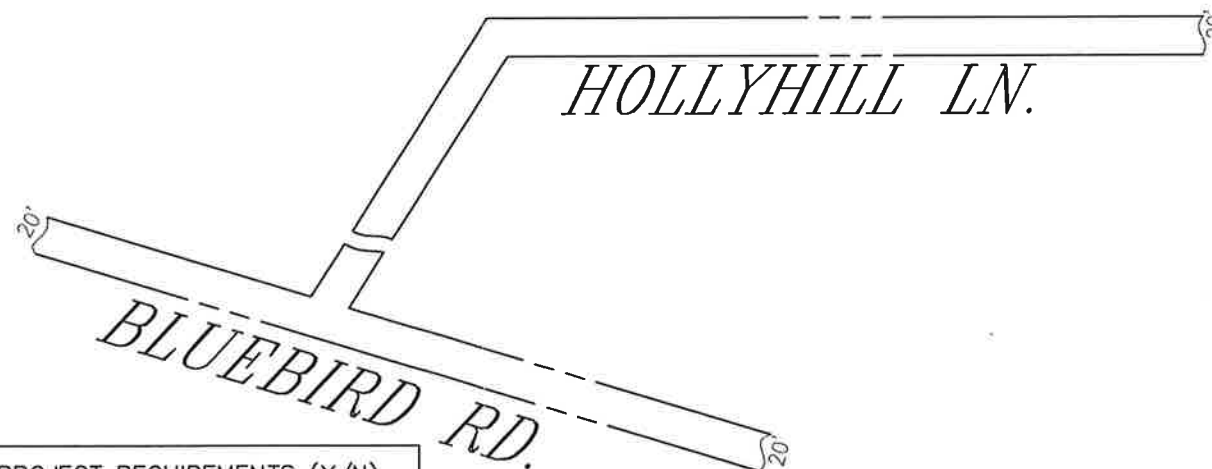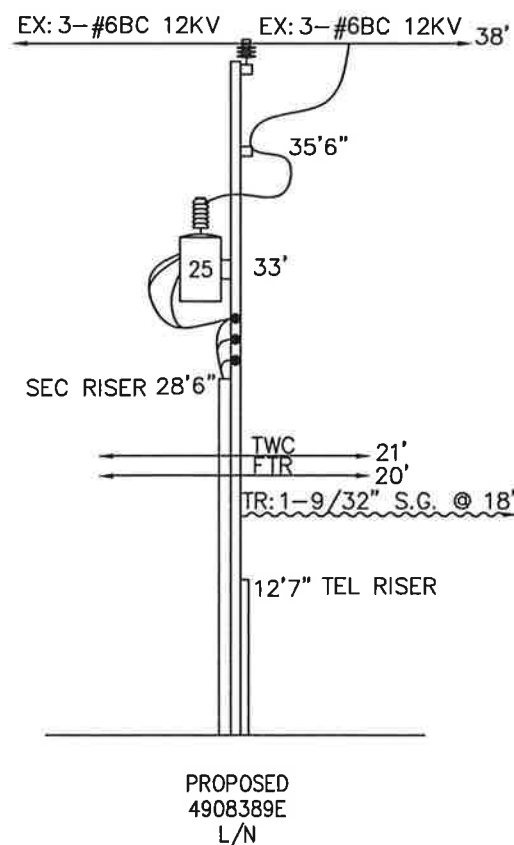

PROJECT REQUIREMENTS (Y/N)

EDISON EASEMENT REQUIRED ☒ N

PWRD 88 REQUIRED ☐ N

UG CIVIL ONLY WORK ORDER ☐ N

PERMIT REQUIRED ☒ Y

PERMIT TYPE: _____

OUTAGE REQUIRED ☒ Y

OUTAGE DATE: _____ TIME: _____

TRAFFIC CONTROL REQUIRED ☒ Y

PED. TRAFFIC CONTROL REQ'D ☐ N

CONVEYANCE LETTER REQ'D ☐ N

ENVIRONMENTAL CLEARANCE REQ'D ☒ Y

CSD 140 (TLM) REQ'D ☒ Y

DISTRICT 26 – COVINA				PROJ. MGR. TOLMASOFF, LAURA M PHONE 909-644-1251				PLANNER FUSTON, DYLAN/HWI PHONE 951-826-8800				DESIGNER BURKHART, KRISTY/ HWI			
PROJECT NO. 1666456		SERVICE REQUEST 2573546		MSR NO.		PRODUCT-1 1456956-INFRA REPLAC – DET POLE REPLACEMENT						ASSOC DESGN			
CIRCUIT / VOLTAGE LEMONADE 12KV				THOMAS GUIDE		PRODUCT-2						ASSOC DESGN			
SUB / PG NO. CITRUS C3				CIRCUIT CODE 10333		PRODUCT-3						ASSOC DESGN			
INVENTORY MAP 166-4335-1				J.P.A. NO. E6026-409667540				PROPOSED CONSTRUCTION (LOCATION) DETERIORATED POLE – E16536Y/4908389E HOLLYHILL LN NW/S 275', 450' NE/O BLUEBIRD RD GLENDDORA, CA 91741							
				HW/KB, MMF											
TYPE		DATE		APPROVED BY		CHECKED BY		DRAWN BY		PAX #		SHEET		DESIGN\DRWG NO.	
Southern California Edison Company										1 OF 1		1079935_0.01			




NOT TO SCALE

Google Maps 1725 Hollyhill Ln



Imagery ©2019 Google, Map data ©2019 Google 100 ft

Google Maps 1725 Hollyhill Ln

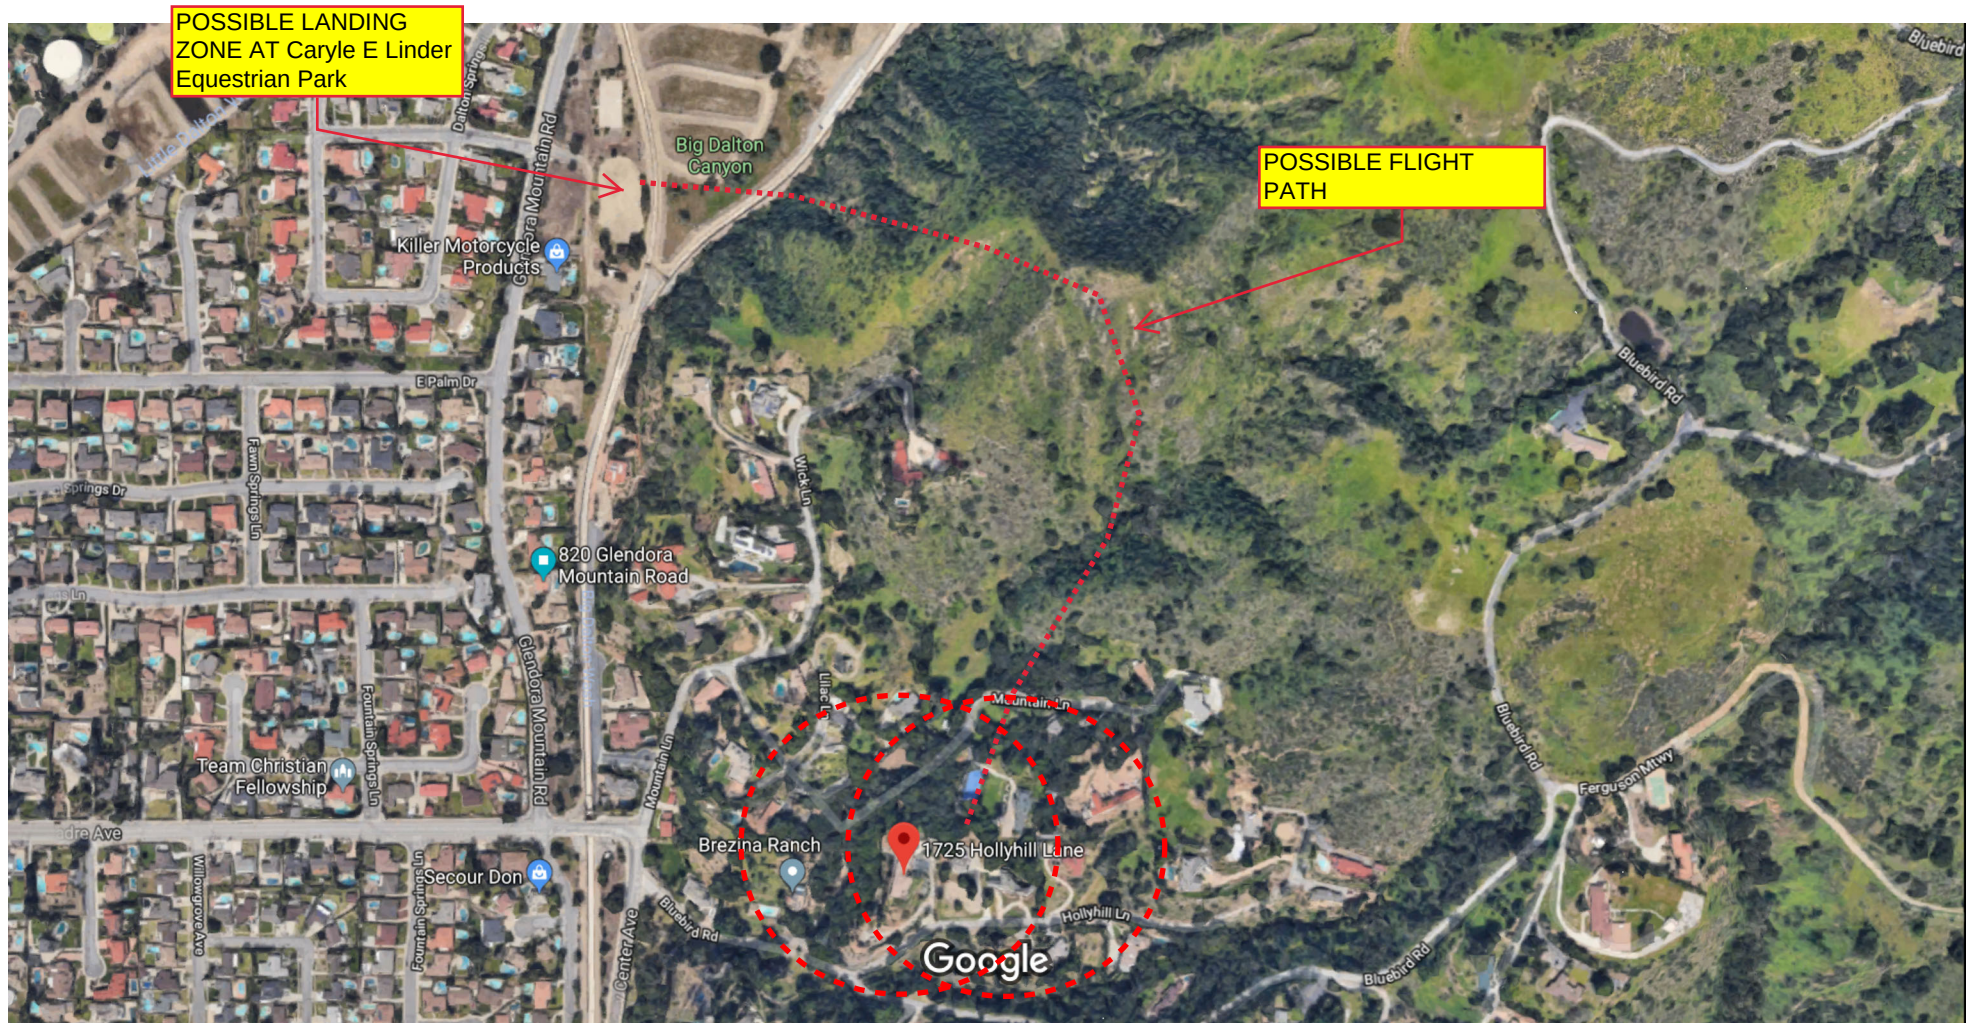

Imagery ©2019 Google, Map data ©2019 Google 200 ft