

SCE Aircraft Operations Flight Request Form

Instructions: Please complete this form in its entirety and email to: airops@sce.com or fax to 909-974-4678. Once this form is received by Aircraft Operations, you will receive a response within 24 hours. For questions call SCE Aircraft Operations Dispatch at PAX 11676.

Requestor Information

Flight requested by:*	
Department:*	
Pax:*	
Cell Number:*	
Email Address:*	

SAP Accounting Number*	
-------------------------------	--

Flight Description

Please choose a mission type:

- | | | |
|---|--------------------------------------|---|
| ☐ Camera – HD/IR | ☐ Line String | ☐ Pole-set |
| ☐ Crew support | ☐ Passenger | ☐ Recon |
| ☐ External Load | ☐ Patrol | ☐ Training |
| ☐ HEC | ☐ Photo | ☐ Need more info, please contact |

Mission specific details (ex: Passenger name, pole size/weight, external load type, etc):

General Operating Location	
District	
LZ Coordinates (if known)	
Pick-up location for passenger flights	
Drop-off location for passenger flights	

Date(s) for which service is requested	
Time of Pick-up	
Approx. mission duration (if known)	
Back-up date for mission (if known)	

Authorizer	
Authorizer PAX and cell number	

**required information*

For office use only

Date Received by Aircraft Operations: _____ Date Initial Contact Made: _____

Referred to contractor: ☐ No ☐ Yes, Date: _____ Company: _____



Follow up status: ☐ Week 1 _____

☐ Week 2 _____

☐ Week 3 _____


* NOTES: JOINT POLE
SURGE ARRESTOR KIT MODIFIED TO INCLUDE
CAL-FIRE EXEMPT SURGE ARRESTOR
COMPOSITE POLE
ENVIRO POLE - WOODPECKER DAMAGE
REAR PROPERTY LINE POLE
JOINT MEET - MULTIPLE RISER/COMM RISER
BULLETIN 322 AREA
EAGLE ZONE
HAND SET
SET SAME HOLE

TRANSFER (S):
2/C 6B-16KV
2-16KV POTHEADS
1-3" PRI RISER

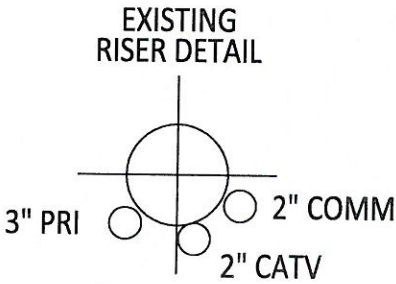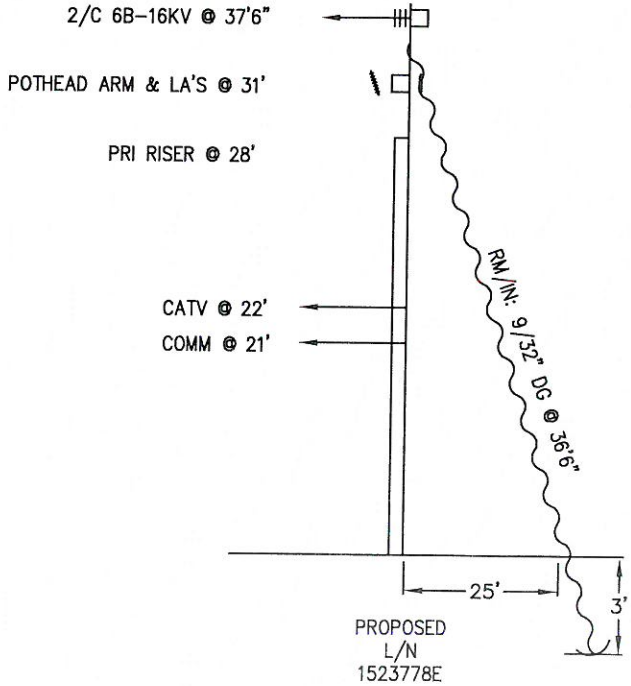

PROJECT REQUIREMENTS (Y/N)	
EDISON EASEMENT REQUIRED	☐
PWRD 88 REQUIRED	☐
UG CIVIL ONLY WORK ORDER	☐
PERMIT REQUIRED	☒
PERMIT TYPE:	
OUTAGE REQUIRED	☐
OUTAGE DATE:	TIME:
TRAFFIC CONTROL REQUIRED	☐
PED. TRAFFIC CONTROL REQ'D	☐
CONVEYANCE LETTER REQ'D	☐
ENVIRONMENTAL CLEARANCE REQ'D	☒
CSD 140 (TLM) REQ'D	☐


DISTRICT 49 - SANTA BARBARA		PROJ. MGR. PARK, JU PHONE 909-222-9350	PLANNER ASP PHONE 714-893-2405	DESIGNER ASP
PROJECT NO. 1665466	SERVICE REQUEST 2572593	MSR NO.	PRODUCT-1 1456280-INFRA REPLAC - DET POLE REPLACEMENT	ASSOC DESGN
CIRCUIT / VOLTAGE HURST 16KV		THOMAS GUIDE	PRODUCT-2	ASSOC DESGN
SUB / PG NO. SAN MARCOS SUB		CIRCUIT CODE	PRODUCT-3	ASSOC DESGN
INVENTORY MAP 19-57B		J.P.A. NO. 409694913	PROPOSED CONSTRUCTION (LOCATION) POLE # 1523778E 1234 MISSION CANYON PL SANTA BARBARA, CA	
TYPE	DATE	APPROVED BY	CHECKED BY	DRAWN BY
Southern California Edison Company				
SHEET			DESIGN\DRWG NO. 1079424_0.01	

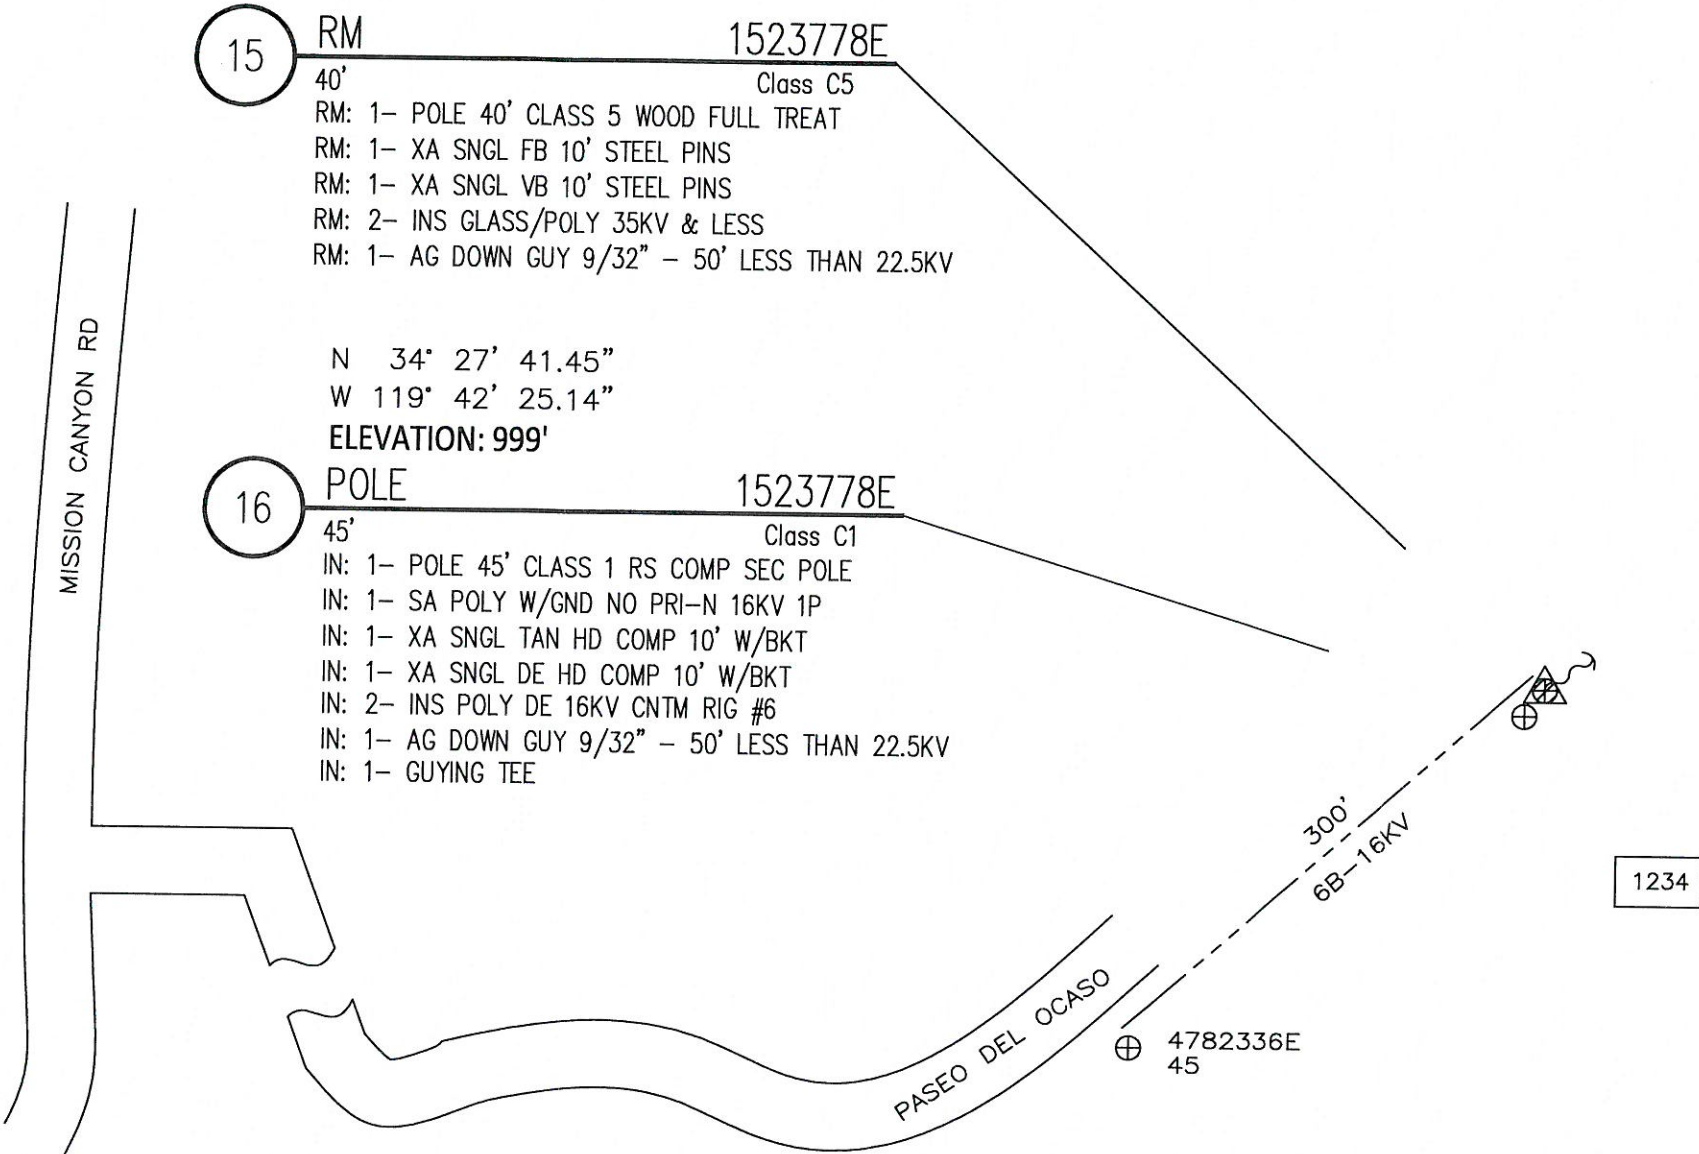

NOT TO SCALE



1523778E

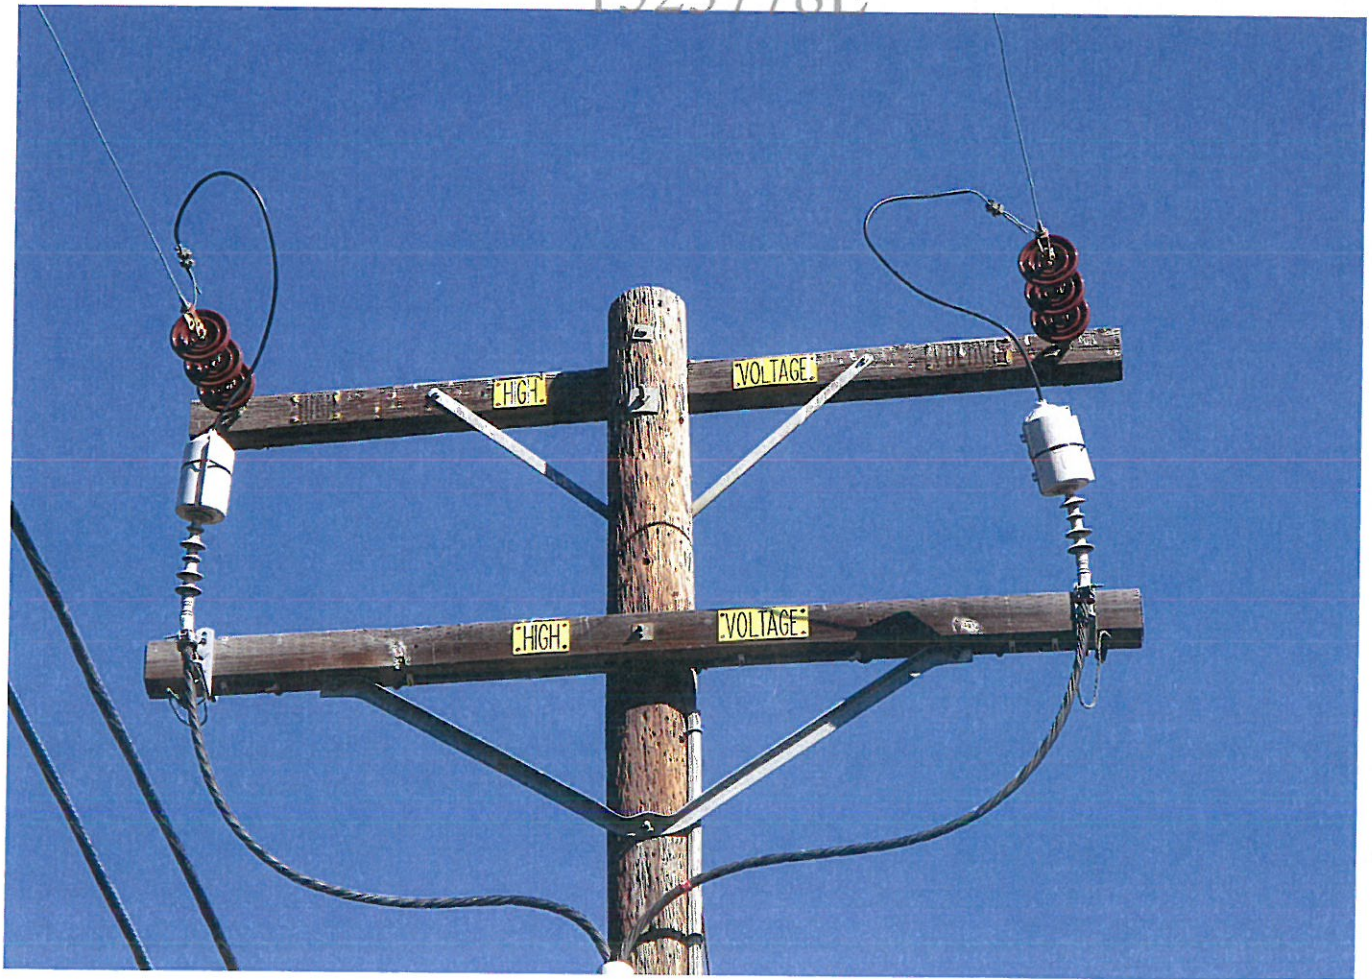



1523778E

