

 **Dropped Pin**

coordinate

34.235457°N 117.224126°W

Address


Twin Peaks, California

Collect Here

Directions

Compass

Add to My Places

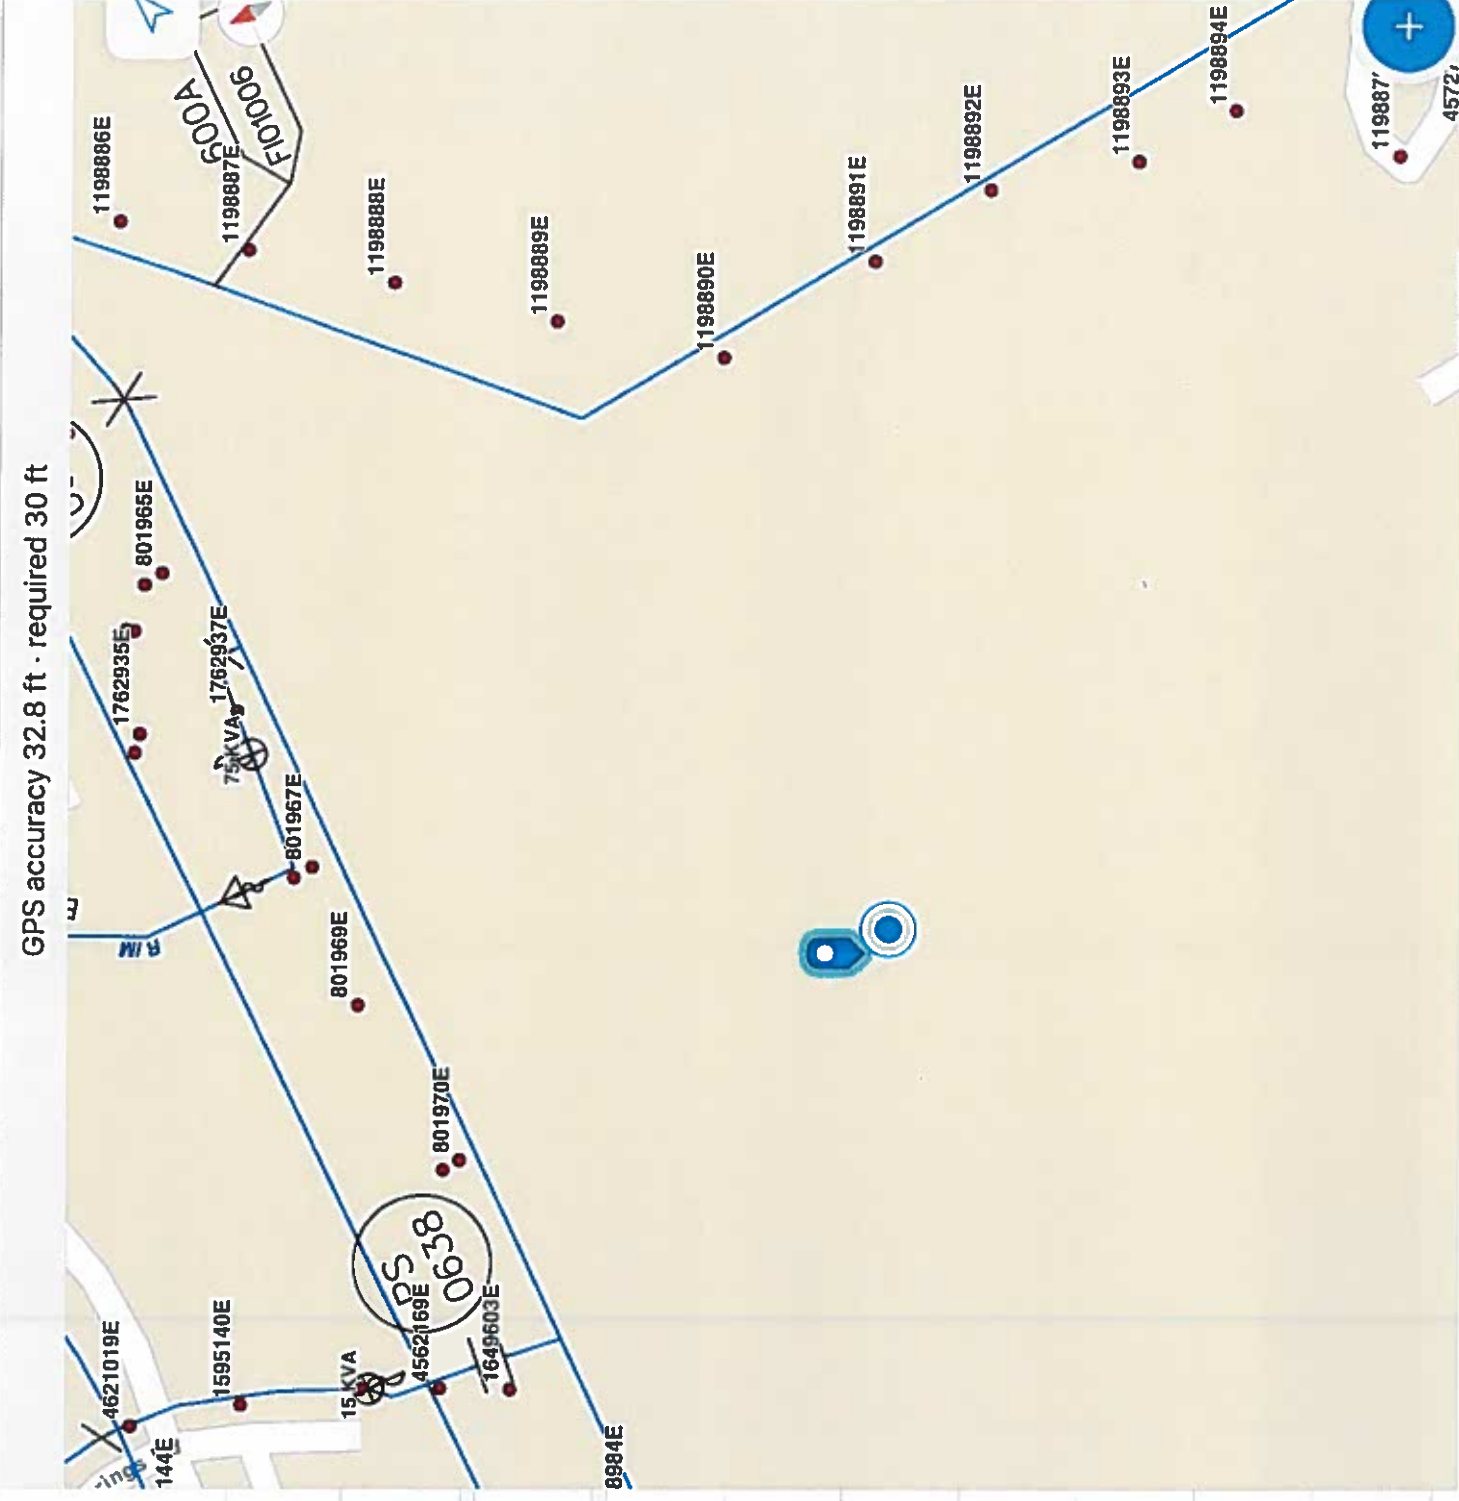

Dropped Pin

Details

What's Here

Coordinate
34.235457°N 117.224126°W

Address
Twin Peaks, California

Collect Here

Directions

Compass

Add to My Places



4 ft



Dropped Pin

101 ft

×

Details

What's Here

Coordinate
34.235457°N 117.224126°W


Address
Twin Peaks, California

Collect Here

Directions

Compass

Add to My Places

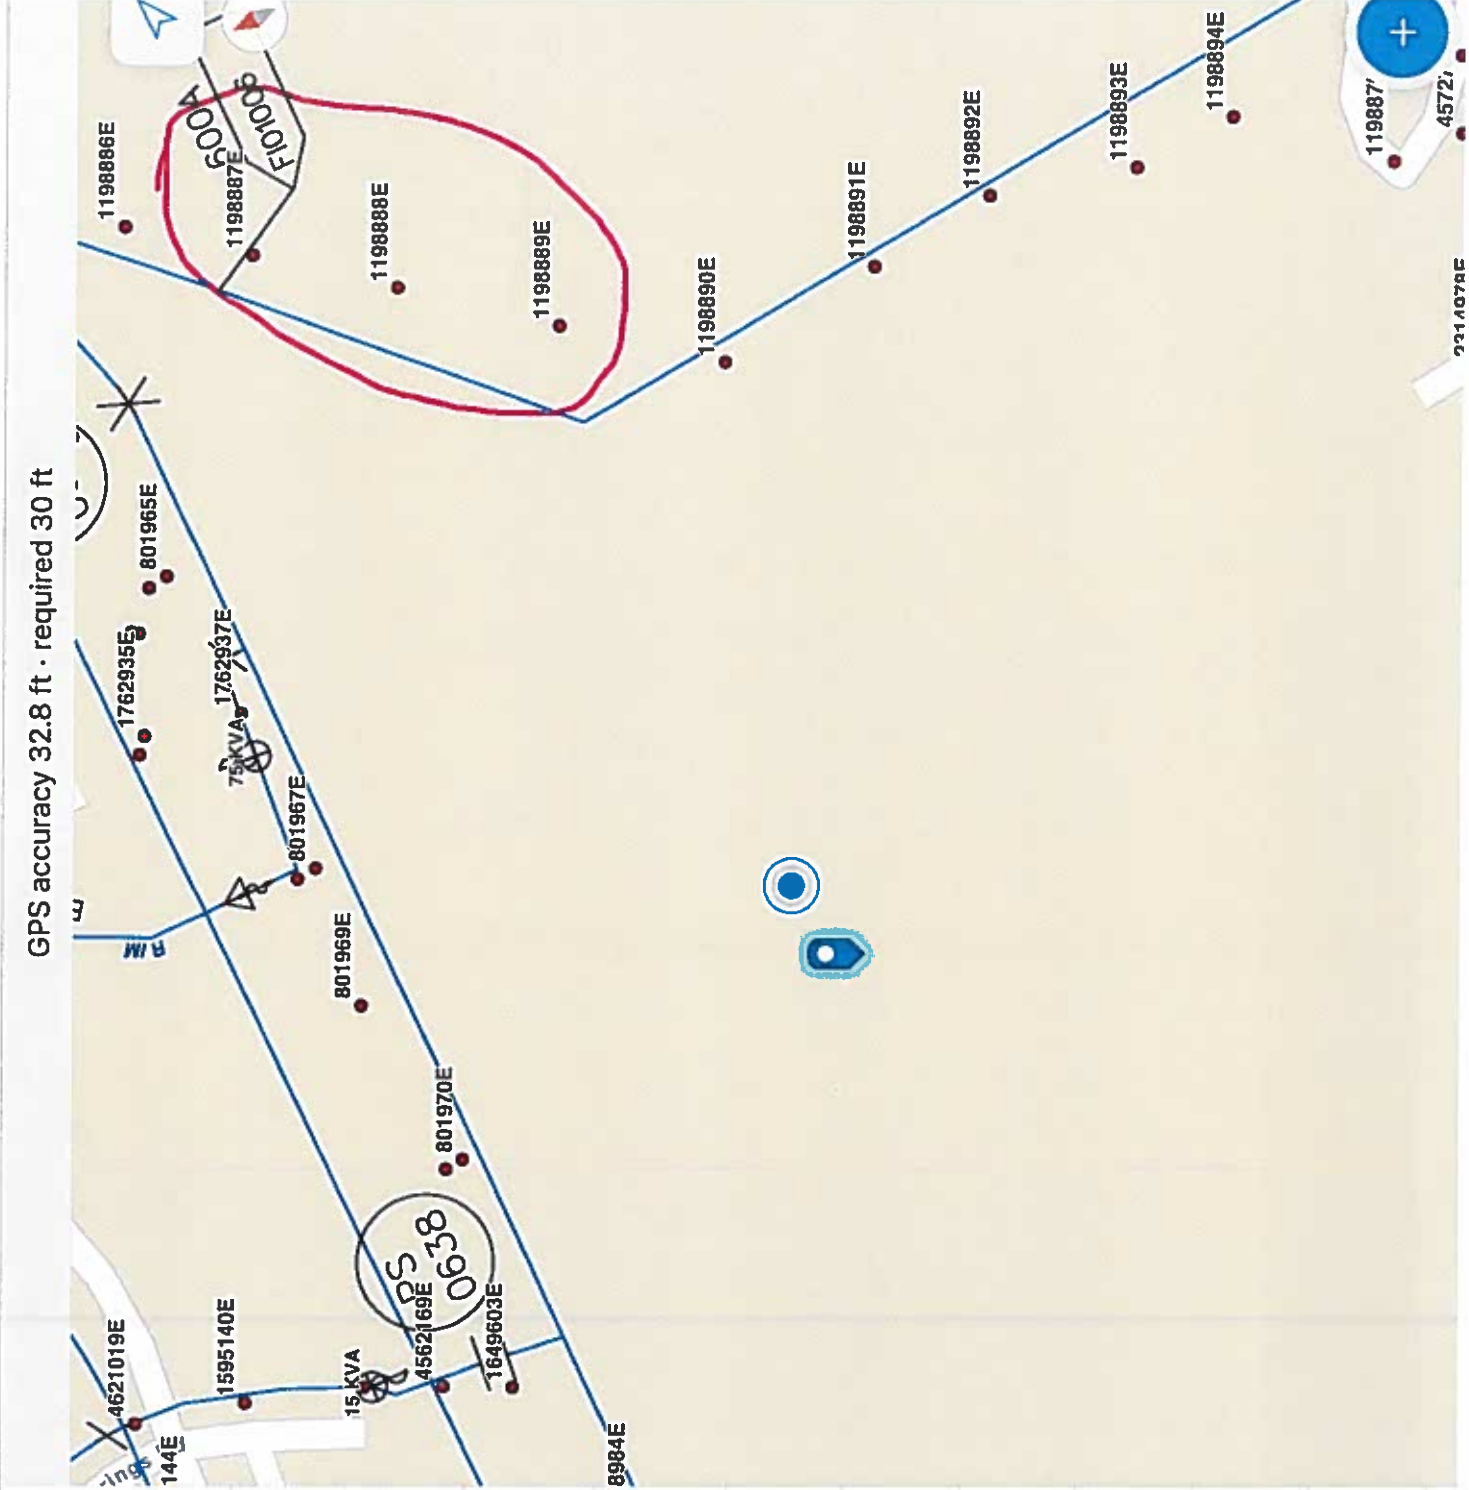









* NOTES: JOINT POLE
COMPOSITE POLE
ENVIRO POLE - GOVERNMENT PROPERTY
BULLETIN 322 AREA
EAGLE ZONE
HAND SET
RIGHTS CHECK REQ'D
REAL PROP. REVIEW
SET 1' SOUTH

- USA'D on Sierra vista DR
- pre Oib
- primary outage
- open taps @ 8019623E
- to ps 0321
- Helo poles
- traffic control
- can Drive close too "water tanks"

TRANSFER (S):
3/C 1/0A-12KV

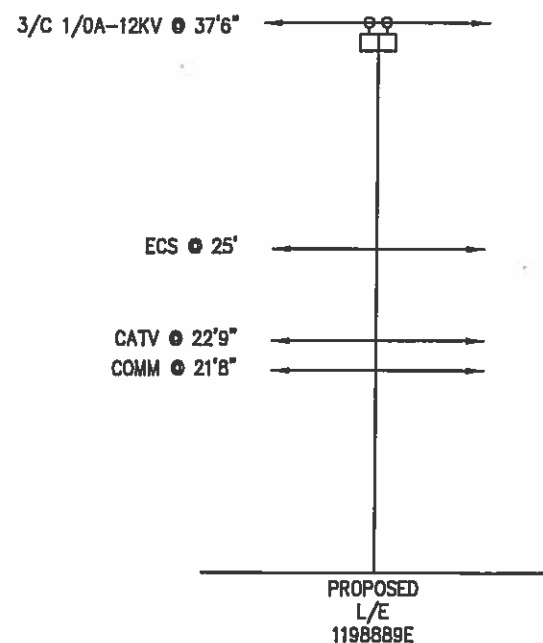

1 RM 1198889E
40' Class C5
RM: 1- POLE 40' CLASS 5 WOOD FULL TREAT
RM: 1- XA DBLE FB 10' STEEL PINS
RM: 6- INS GLASS & PIN 12KV

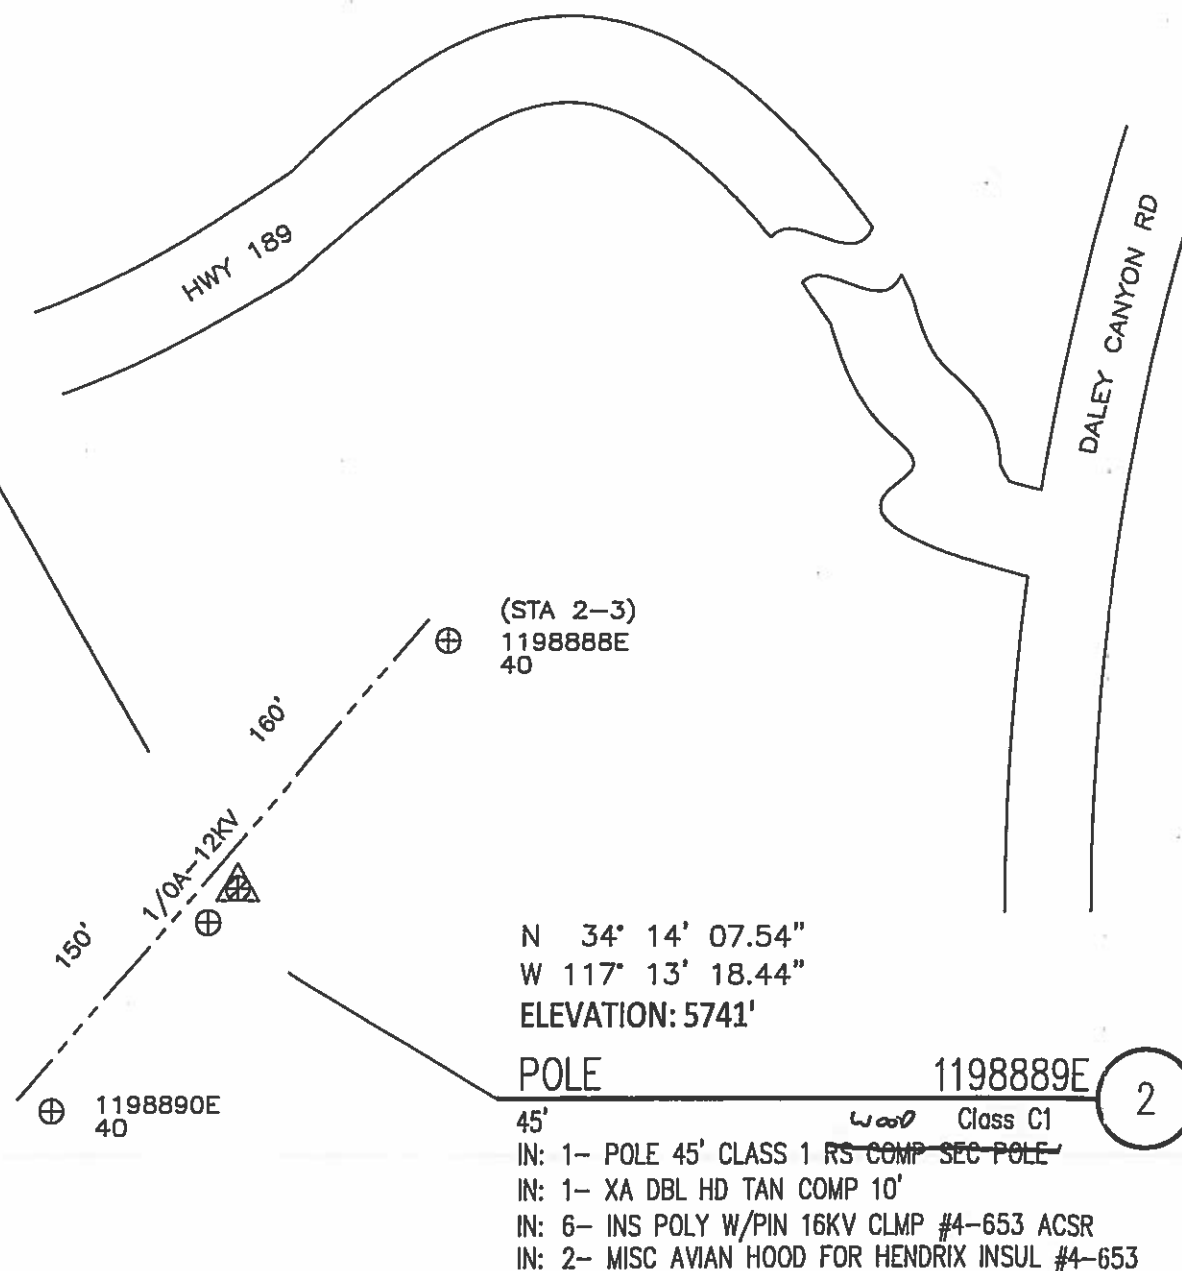

SUP
Environmental Special Use Permit




NOT TO SCALE

PROJECT REQUIREMENTS (Y/N)	
EDISON EASEMENT REQUIRED	☐
PWRD BS REQUIRED	☐
UG CIVIL ONLY WORK ORDER	☐
PERMIT REQUIRED	☒
PERMIT TYPE: GOV. PROPERTY	
OUTAGE REQUIRED	☐
OUTAGE DATE: _____ TIME: _____	
TRAFFIC CONTROL REQUIRED	☐
PED. TRAFFIC CONTROL REQ'D	☐
CONVEYANCE LETTER REQ'D	☐
ENVIRONMENTAL CLEARANCE REQ'D	☒
CSD 140 (TLM) REQ'D	☐

DISTRICT 40 - ARROWHEAD		PROJ. MGR. ANTILLON, FELIPE PHONE 909-644-6430		PLANNER ASP PHONE 714-893-2405		DESIGNER ASP	
PROJECT NO. 1654413	SERVICE REQUEST 2561758	MSR NO.	PRODUCT-1 1447326-INFRA REPLAC - DET POLE REPLACEMENT			ASSOC DESC	
CIRCUIT / VOLTAGE RIM 12KV		THOMAS GUIDE	PRODUCT-2			ASSOC DESC	
SUB / PG NO. BURNT MILL SUB		CIRCUIT CODE	PRODUCT-3			ASSOC DESC	
INVENTORY MAP 268-2235-1		J.P.A. NO. 409660072		PROPOSED CONSTRUCTION (LOCATION) POLE # 1198889E 1230' S/O HWY 189 1320' W/O DALEY CANYON RD TWIN PEAKS, CA			
				ASP			
TYPE	DATE	APPROVED BY	CHECKED BY	DRAWN BY	PAX #	SHEET	DESIGN\DRWG NO.
Southern California Edison Company						_____ OF _____	1072401_0.01

TRANSFER (S):
3/C 1/0A-12KV

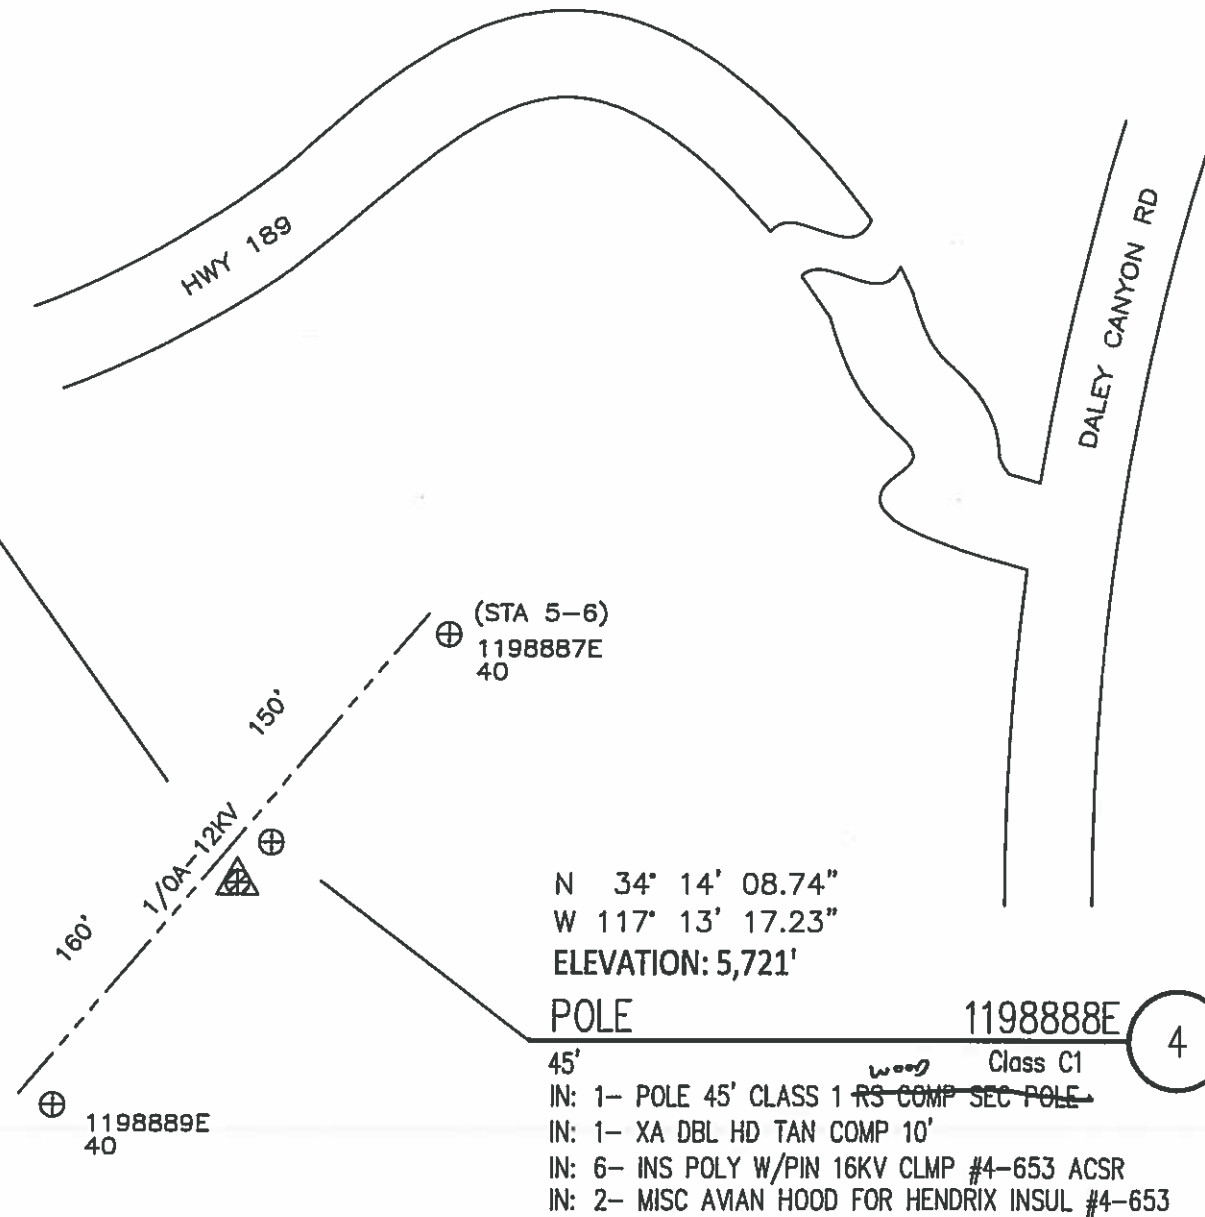

**SOUTHERN CALIFORNIA
EDISON**
An **EDISON** INTERNATIONAL Company

PROJECT REQUIREMENTS (Y/N)	
EDISON EASEMENT REQUIRED	☒
PWRD 88 REQUIRED	☒
UG CIVIL ONLY WORK ORDER	☒
PERMIT REQUIRED	☒
PERMIT TYPE: <u>GOV. PROPERTY</u>	
OUTAGE REQUIRED	☒
OUTAGE DATE: _____ TIME: _____	
TRAFFIC CONTROL REQUIRED	☒
PED. TRAFFIC CONTROL REQ'D	☒
CONVEYANCE LETTER REQ'D	☒
ENVIRONMENTAL CLEARANCE REQ'D	☒
CSD 140 (TLM) REQ'D	☒

DISTRICT 40 - ARROWHEAD		PROJ. MGR. ANTILLON, FELIPE PHONE 909-644-6430		PLANNER ASP PHONE 714-893-2405		DESIGNER ASP	
PROJECT NO. 1654413		SERVICE REQUEST 2561758		MSR NO.		PRODUCT-1 1447326-INFRA REPLAC - DET POLE REPLACEMENT	
CIRCUIT / VOLTAGE RIM 12KV		THOMAS GUIDE		PRODUCT-2		ASSOC DESGN	
SUB / PG NO. BURNT MILL SUB		CIRCUIT CODE		PRODUCT-3		ASSOC DESGN	
INVENTORY MAP 268-2235-1				J.P.A. NO. 409660072		PROPOSED CONSTRUCTION (LOCATION) POLE # 1198888E 1200' S/O HWY 189 1190' W/O DALEY CANYON RD TWIN PEAKS, CA	
				ASP			
TYPE		DATE		APPROVED BY		CHECKED BY	
DRAWN BY		PAX #		SHEET		DESIGN\DRWG NO.	
Southern California Edison Company						1072401 0.01	

* NOTES: JOINT POLE
COMPOSITE POLE
ENVIRO POLE - GOVERNMENT PROPERTY
BULLETIN 322 AREA
EAGLE ZONE
HAND SET
RIGHTS CHECK REQ'D
REAL PROP. REVIEW
SET 1' SOUTH


150 ft line

8/22/2017

TRANSFER (S):
3/C 1/0A-12KV

3/C 1/0A-12KV • 37'6"

ECS • 25'
CATV • 22'11"
COMM • 21'11"

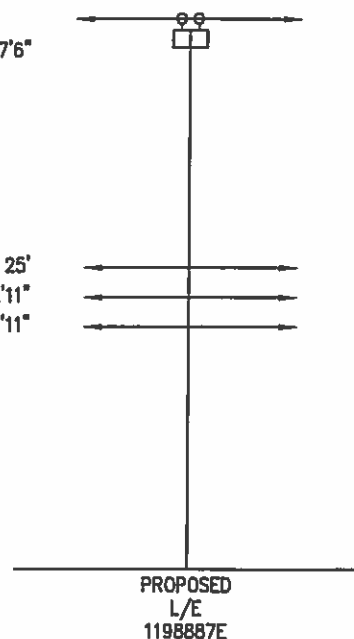

5 RM 1198887E
40' Class C5
RM: 1- POLE 40' CLASS 5 WOOD FULL TREAT
RM: 1- XA DBLE FB 10' STEEL PINS
RM: 6- INS GLASS & PIN 12KV

150' 150' 150'
1/0A-12KV
⊕ 1198886E 45
⊕ (STA 3-4) 1198888E 40
N 34° 14' 09.89"
W 117° 13' 16.03"
ELEVATION: 5,669'

POLE 1198887E 6
45' wood Class C1
IN: 1- POLE 45' CLASS 1 ~~PS COMP SEC POLE~~
IN: 1- XA DBL HD TAN COMP 10'
IN: 6- INS POLY W/PIN 12KV CLMP #4-653 ACSR
IN: 2- MISC AVIAN HOOD FOR HENDRIX INSUL #4-653

SUP
Environmental Special Use Permit



NOT TO SCALE

PROJECT REQUIREMENTS (Y/N)

EDISON EASEMENT REQUIRED	☐
PWRD 88 REQUIRED	☐
UG CIVIL ONLY WORK ORDER	☐
PERMIT REQUIRED	☒
PERMIT TYPE: GOV. PROPERTY	
OUTAGE REQUIRED	☐
OUTAGE DATE: TIME:	
TRAFFIC CONTROL REQUIRED	☐
PED. TRAFFIC CONTROL REQ'D	☐
CONVEYANCE LETTER REQ'D	☐
ENVIRONMENTAL CLEARANCE REQ'D	☒
CSD 140 (TLM) REQ'D	☐

DISTRICT 40 - ARROWHEAD			PROJ. MGR. ANTILLON, FELIPE PHONE 909-644-6430			PLANNER ASP PHONE 714-893-2405			DESIGNER ASP		
PROJECT NO. 1654413		SERVICE REQUEST 2561758		MSR NO.		PRODUCT-1 1447326-INFRA REPLAC - DET POLE REPLACEMENT				ASSOC DESGN	
CIRCUIT / VOLTAGE RIM 12KV				THOMAS GUIDE		PRODUCT-2				ASSOC DESGN	
SUB / PG NO. BURNT MILL SUB				CIRCUIT CODE		PRODUCT-3				ASSOC DESGN	
INVENTORY MAP 268-2235-1			J.P.A. NO. 409660072			PROPOSED CONSTRUCTION (LOCATION) POLE # 1198887E 1300' S/O HWY 189 1040' W/O DALEY CANYON RD TWIN PEAKS, CA					
				ASP							
TYPE	DATE	APPROVED BY	CHECKED BY	DRAWN BY	PAX #	SHEET			DESIGN\DRWG NO.		
Southern California Edison Company						OF			1072401_0.01		