

📍

Dropped Pin

7 ft

Details

What's Here

Coordinate

34.245195°N 117.291555°W

Address

23446 Cloudview Rd,
Crestline, California

Collect Here

+

Directions

📍


Compass

🧭

Add to My Places

📌

GPS accuracy 16.4 ft

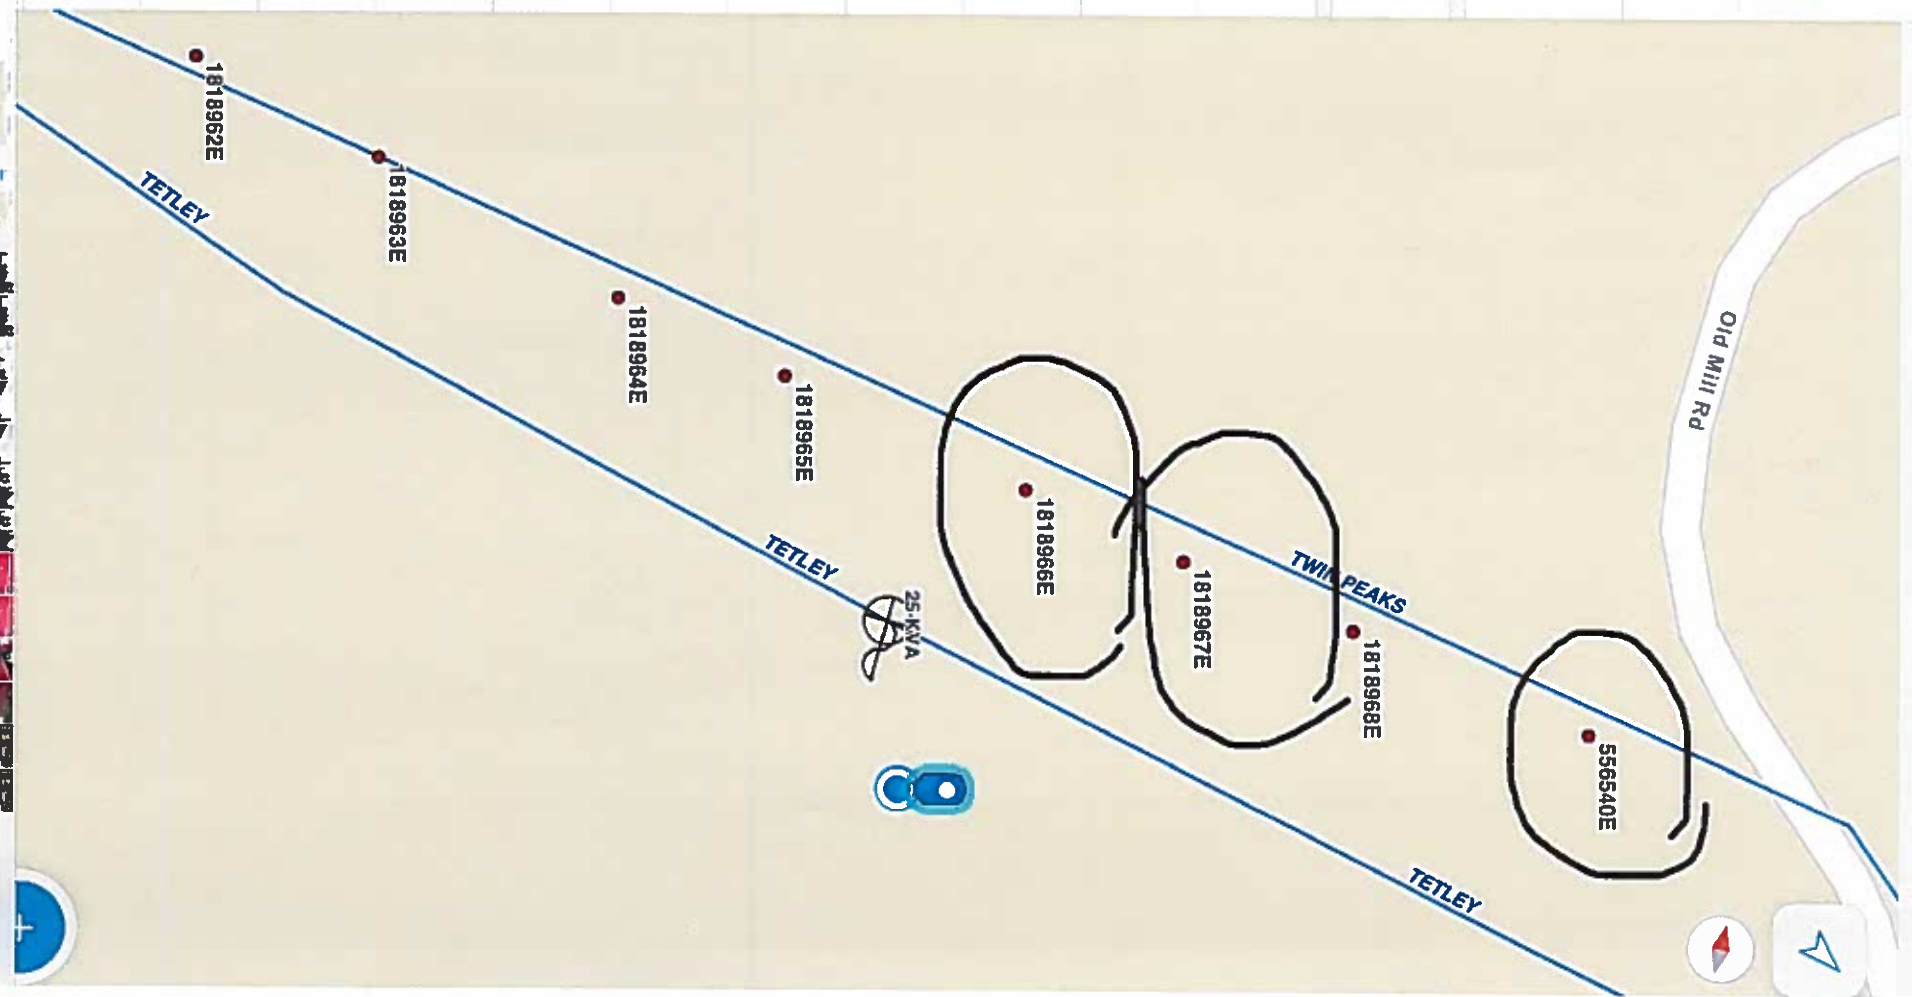

Hand
CPS
8.26.19

17 AM Mon Jul 22

Back

Dropped Pin

Details What's Here

Coordinate

34.245195°N 117.291555°W

Address

3446 Cloudview Rd,
Prestine, California

Collect Here

Directions


Compass

Add to My Places

REDLANDS / ARROWHEAD

GPS accuracy 16.4 ft

↑↓ 🔍 ...

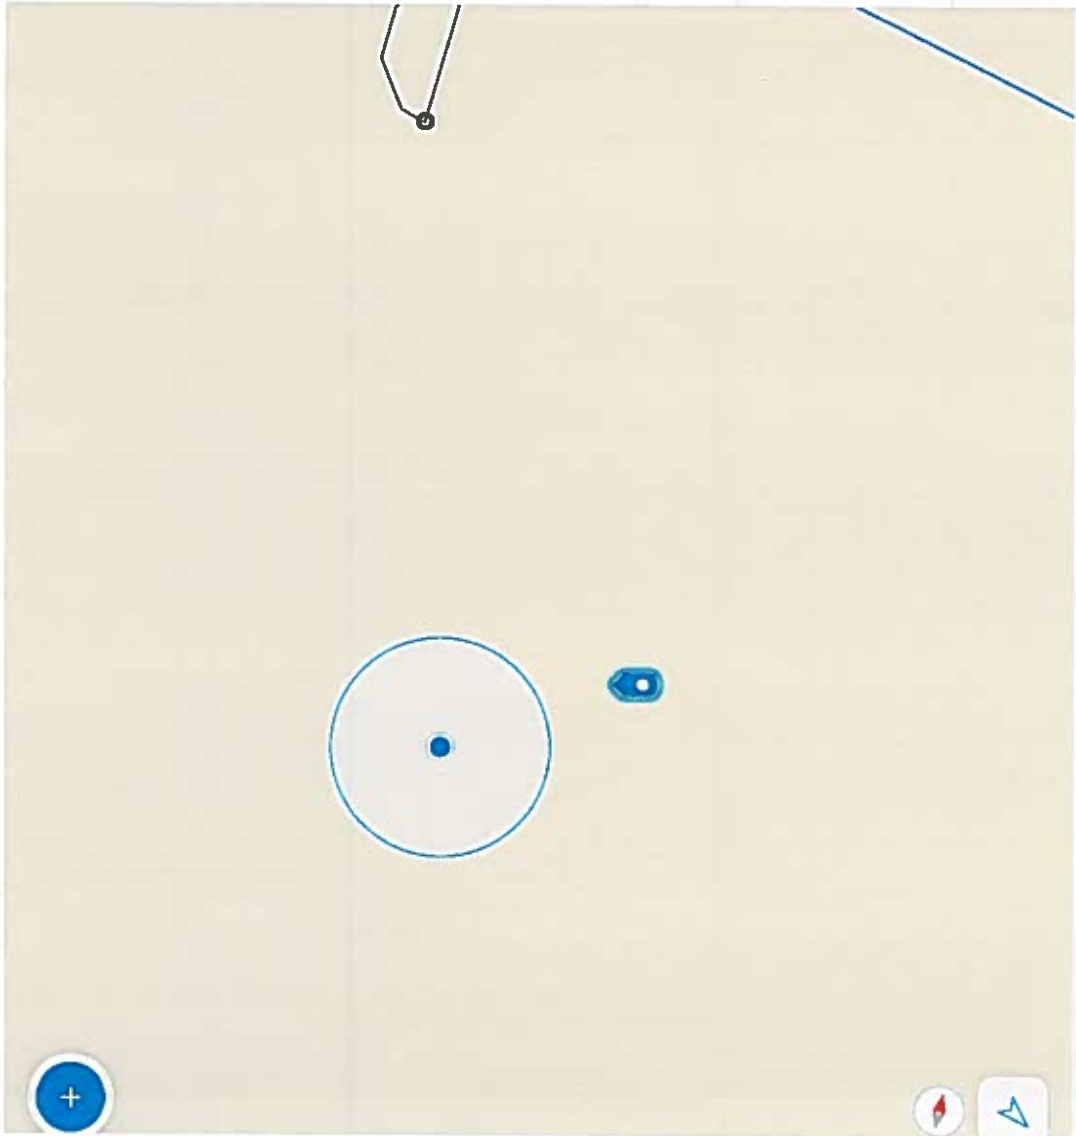









* NOTES: E-ALL POLE
REAR PROPERTY LINE POLE
BULLETIN 322 AREA
EAGLE ZONE
+.65 MILES FROM SUB
TRUCK ACCESS
RIGHTS CHECK REQ'D
REAL PROP. REVIEW
SET SAME HOLE

1 RM 1818967E
50' Class C1
RM: 1- POLE 50' CLASS 1 WOOD FULL TREAT
RM: 1- FE CO FAULT TOWER W/8' XA 20A 12KV 1P
RM: 2- XA SNGL VB 10' STEEL PINS
RM: 3- INS POLY W/PIN 33KV CLMP #4-653 ACSR
RM: 3- INS POLY W/PIN 12KV CLMP #4-653 ACSR
RM: 1- RSR PRECUT UNISTRUT W/ HARDWARE NO PVC
RM: 2- MISC AVIAN HOOD FOR HENDRIX INSUL #4-653
RM: 1- GR OH #6 SOL WP SECONDARY W/ROD



TRANSFER (S):
3/C 336A-33KV(TWIN PEAKS)
3/C 1/0A-12KV(TETLEY)
1-25KVA-12KV-120/240 XFMR(1998)
SN: _____
1-9/32" SPAN GUY(E)(POINTLOAD)
1-3" SEC RISER
1-2" IDLE RISER

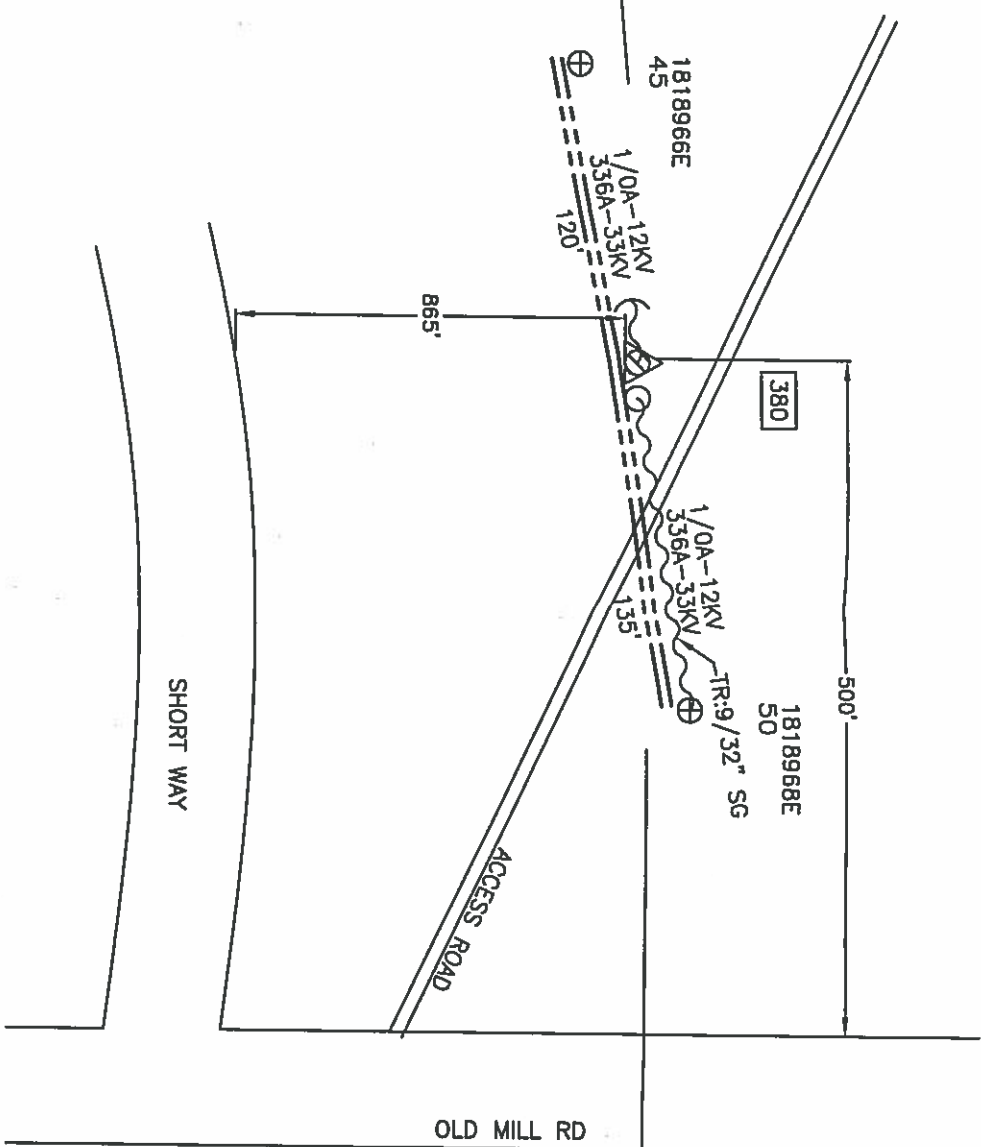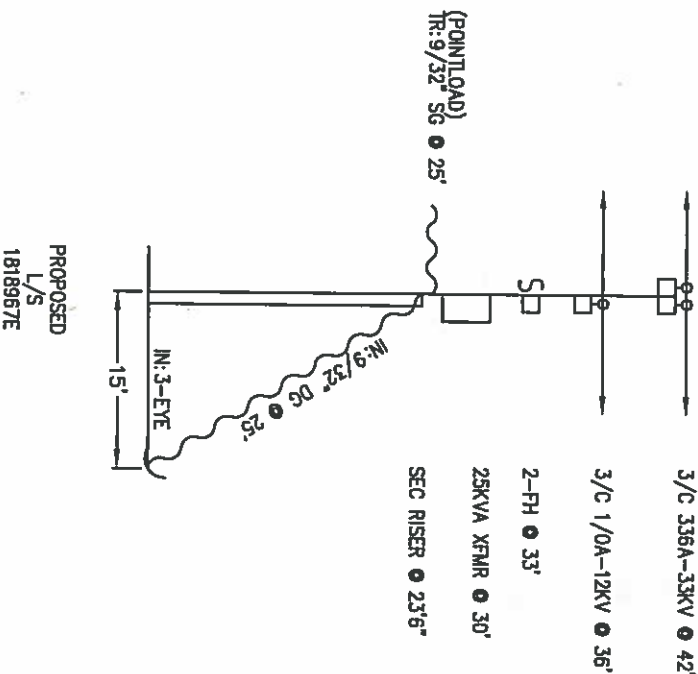

N 34' 14' 44.50"
W 117' 17' 27.97"
ELEVATION: 4,812'

POLE 1818967E 2
50' Class C2
IN: 1- POLE 50' CLASS 2 WOOD FULL TREAT
IN: 2- FE CO MNT FOR ELF 100A 12KV 1-EA
IN: 2- FE FUSE ELF 15KV 6A
IN: 1- XA DBL HD TAN COMP 10'
IN: 2- XA SNGL TAN HD COMP 10' W/BKT
IN: 3- INS POLY W/PIN 33KV CLMP #4-653 ACSR
IN: 3- INS POLY W/PIN 12KV CLMP #4-653 ACSR
IN: 1- RSR PRECUT UNISTRUT W/ HARDWARE NO PVC
IN: 1- AG DOWN GUY 9/32" - 50' LESS THAN 22.5KV
IN: 1- AG 24" CR PLT 1 1/4" X 10" ROD 3-EYE
IN: 3- MISC AVIAN HOOD FOR HENDRIX INSUL #4-653
IN: 1- GR OH #6 SOL WP SECONDARY W/ROD

T.L.M. DATA:				
SIZE	KVA	CUST	% LOAD	
EXST. 25	11.4	1	45.6 %	
PROP. 25	11.4	1	45.6 %	
VOLTAGE DROP: _____				
FLICKER FACTOR: _____				
PRL. CIRCUIT: CIR_TETLEY_12KV				

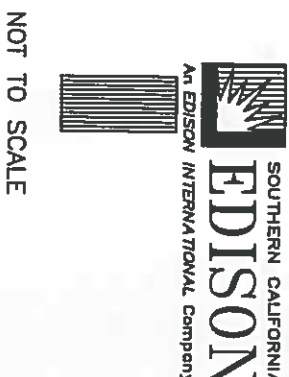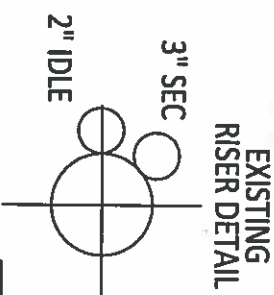


NOT TO SCALE

PROJECT REQUIREMENTS (Y/N)	
EDISON EASEMENT REQUIRED	☐
PWRD B8 REQUIRED	☐
UG CIVIL ONLY WORK ORDER	☐
PERMIT REQUIRED	☒
OUTAGE REQUIRED	☒
OUTAGE DATE: _____ TIME: _____	
TRAFFIC CONTROL REQUIRED	☐
PED. TRAFFIC CONTROL REQ'D	☐
CONVEYANCE LETTER REQ'D	☐
ENVIRONMENTAL CLEARANCE REQ'D	☒
CSD 140 (TUM) REQ'D	☐


DISTRICT 40 - ARROWHEAD	PROJ. MGR. ANTILLON, FELIPE	PLANNER ASP	DESIGNER ASP
PROJECT NO. 1711273	SERVICE REQUEST 2617454	MSR NO. THOMAS GUIDE	PHONE 909-644-6430
CIRCUIT / VOLTAGE TETLEY 12KV/TWIN PEAKS 33KV	PRODUCT-1 1491257-INFRA REPLAC - DET POLE REPLACEMENT	PRODUCT-2 PRODUCT-3	ASSOC DESIGN ASSOC DESIGN
SUB / PG NO. HUSTON/BURNT MILL SUB	CIRCUIT CODE	PRODUCT-3	ASSOC DESIGN
INVENTORY MAP 272-2214-1	J.P.A. NO.	PROPOSED CONSTRUCTION (LOCATION) POLE# 1818967E 380 OLD MILL RD CRESTLINE	DESIGN\DRWG NO. 1106627 001
DATE	APPROVED BY	CHECKED BY	DRAWN BY
			ASP
TYPE			PAX #

* NOTES: E-ALL POLE
COMPOSITE POLE
BULLETIN 322 AREA
EAGLE ZONE
HAND SET
SET 1' WEST

SECTIONAL COMPOSITE

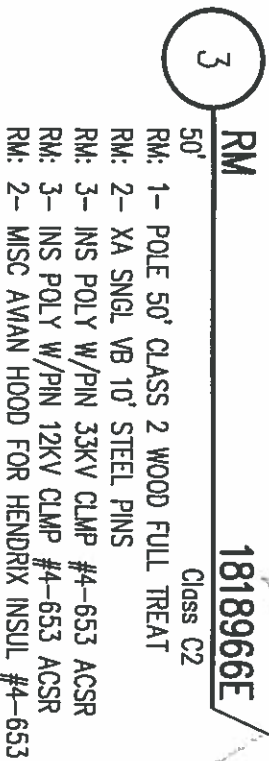


N 34° 14' 44.86"
W 117° 17' 29.52"
ELEVATION: 4,803'

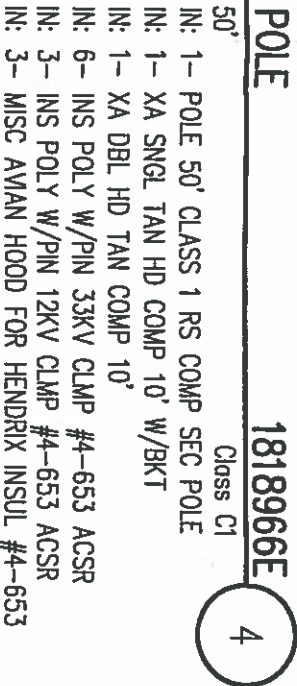

BRAND NEW
50' C 2 POLE
NO DAMAGES
-HAWKINS

TRANSFER (S):

3/C 336A-33KV(TWIN PEAKS)
3/C 1/0A-12KV(TETLEY)

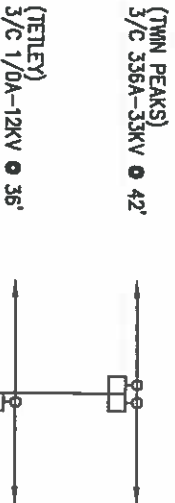

PROPOSED
L/S
1818966E

PROJECT REQUIREMENTS (Y/N)

EDISON EASEMENT REQUIRED	☐
PMRD 88 REQUIRED	☐
UG CIVIL ONLY WORK ORDER	☐
PERMIT REQUIRED	☒
OUTAGE REQUIRED	☐
OUTAGE DATE: _____ TIME: _____	
TRAFFIC CONTROL REQUIRED	☐
PED. TRAFFIC CONTROL REQD	☐
CONVEYANCE LETTER REQD	☐
ENVIRONMENTAL CLEARANCE REQD	☒
CSD 140 (TLM) REQD	☐


DISTRICT 40 - ARROWHEAD	PROJ. MGR. ANTONIO, FELIPE	PLANNER ASP	DESIGNER ASP				
PROJECT NO. 1676940	SERVICE REQUEST 2583775	MSR NO. 1465258	INFRA REPLAC - DET POLE REPLACEMENT				
CIRCUIT / VOLTAGE TWIN PEAKS 33KV/TETLEY 12KV	THOMAS GUIDE	PRODUCT-2	ASSOC DESIGN				
SUB / Pg NO. BURNT MILL/HUSTON SUB	CIRCUIT CODE	PRODUCT-3	ASSOC DESIGN				
INVENTORY MAP 272-2214-1	J.P.A. NO.	PROPOSED CONSTRUCTION (LOCATION) POLE# 1818966E 380 OLD MILL ROAD CRESTLINE					
TYPE	DATE	APPROVED BY	CHECKED BY	DRAWN BY	PAX #	SHEET	DESIGN\DRWG NO.
				ASP			1086114_0.01

Southern California Edison Company



NOT TO SCALE



REAR PROPERTY LINE POLE
TREE TRIMMING REQ'D
BULLETTIN 322 AREA
EAGLE ZONE
TRUCK ACCESS
SET SAME HOLE

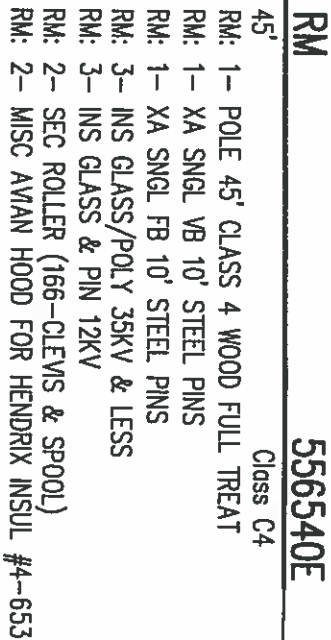

TRANSFER (S):
3/C 336A-33KV (TWIN PEAKS)
3/C 1/0A-12KV (TETLEY)
1-1/0AT-120V

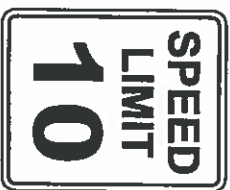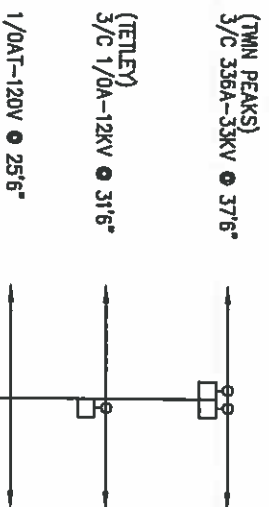

PROJECT REQUIREMENTS (Y/N)

EDISON EASEMENT REQUIRED	☒
PWD BG REQUIRED	☒
UG CIVIL ONLY WORK ORDER	☒
PERMIT REQUIRED	☒

PERMIT TYPE: _____

OUTAGE DATE: _____	TIME: _____	OUTAGE REQUIRED	☒
TRAFFIC CONTROL REQUIRED			☒
PEO. TRAFFIC CONTROL REQ'D			☒
CONVEYANCE LETTER REQ'D			☒
ENVIRONMENTAL CLEARANCE REQ'D			☒
CSD 140 (TLM) REQ'D			☒

DISTRICT 40 - ARROWHEAD		PROJ. MGR. ANTONLON, FELIPE		PLANNER ASP		DESIGNER ASP	
PROJECT NO. 16769940		SERVICE REQUEST 2583775		PHONE 909-644-6430		PHONE 714-893-2405	
CIRCUIT / VOLTAGE TWIN PEAKS 33KV/TETLEY 12KV		MSR NO.		PRODUCT-1 1465258-INFRA REPLAC - DET POLE REPLACEMENT		ASSOC DESIGN	
SUB / PG NO. BURNT MILL/HUSTON SUB		CIRCUIT CODE		PRODUCT-3		ASSOC DESIGN	
INVENTORY MAP 272-2214-1		J.P.A. NO.		PROPOSED CONSTRUCTION (LOCATION) POLE# 556540E 380 OLD MILL ROAD CRESTLINE			
				ASP			
TYPE DATE		APPROVED BY		CHECKED BY		DRAWN BY	
						PAX #	
SHEET						DESIGN\DRWG NO.	



NOT TO SCALE