



An *EDISON INTERNATIONAL*® Company

SCE Aircraft Operations Flight Request Form

Instructions: Please complete this form in its entirety and email to: airops@sce.com or fax to 909-974-4678. Once this form is received by Aircraft Operations, you will receive a response within 24 hours. For questions call SCE Aircraft Operations Dispatch at PAX 11676.

Requestor Information

Flight requested by:*	
Department:*	
Pax:*	
Cell Number:*	
Email Address:*	

SAP Accounting Number*	
-------------------------------	--

Flight Description

Please choose a mission type:

- | | | | | | |
|--------------------------|-----------------------|--------------------------|--------------------|--------------------------|---------------------------------------|
| ☐ | Camera – HD/IR | ☐ | Line String | ☐ | Pole-set |
| ☐ | Crew support | ☐ | Passenger | ☐ | Recon |
| ☐ | External Load | ☐ | Patrol | ☐ | Training |
| ☐ | HEC | ☐ | Photo | ☐ | Need more info, please contact |

Mission specific details (ex: Passenger name, pole size/weight, external load type, etc):

General Operating Location	
District	
LZ Coordinates (if known)	
Pick-up location for passenger flights	
Drop-off location for passenger flights	

Date(s) for which service is requested	
Time of Pick-up	
Approx. mission duration (if known)	
Back-up date for mission (if known)	

Authorizer	
Authorizer PAX and cell number	

**required information*

For office use only




Date Received by Aircraft Operations: _____ Date Initial Contact Made: _____

Referred to contractor: ☐ No ☐ Yes, Date: _____ Company: _____

Follow up status: ☐ Week 1

□ Week 2

□ Week 3

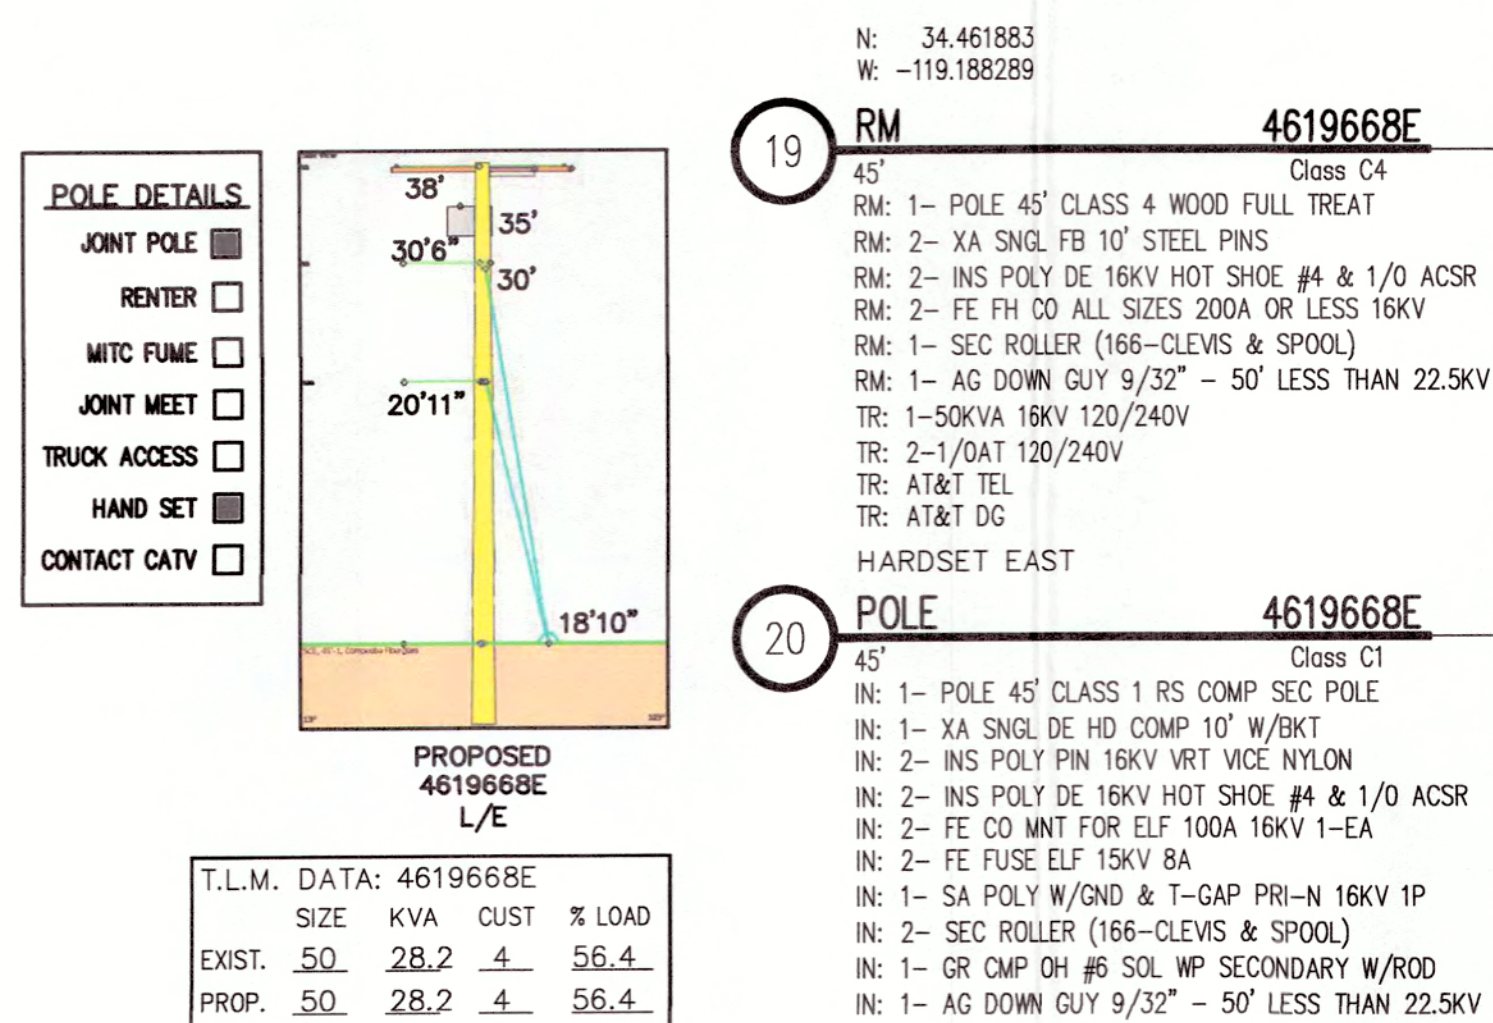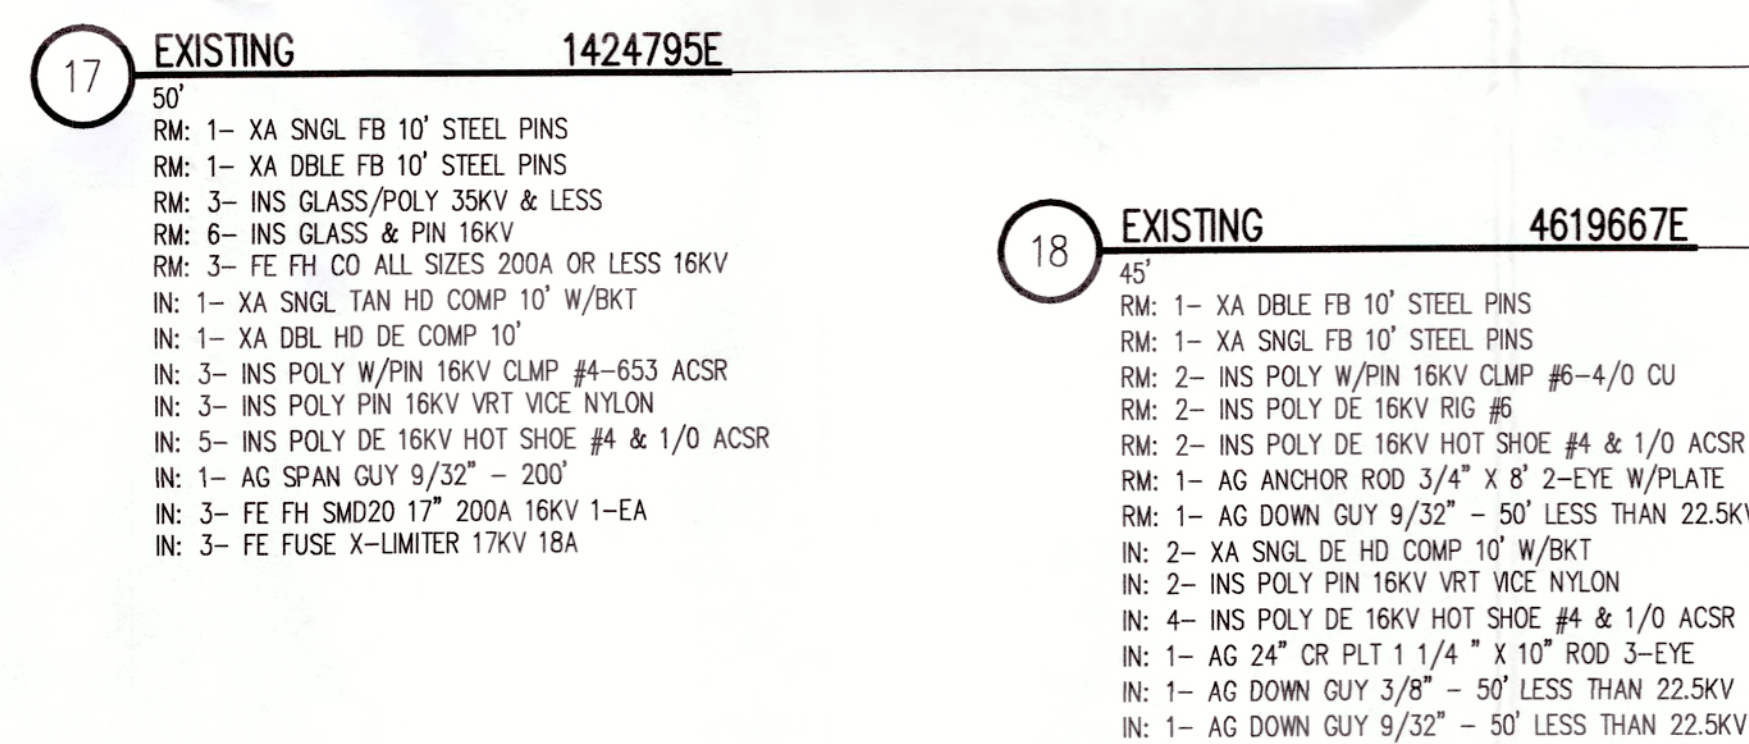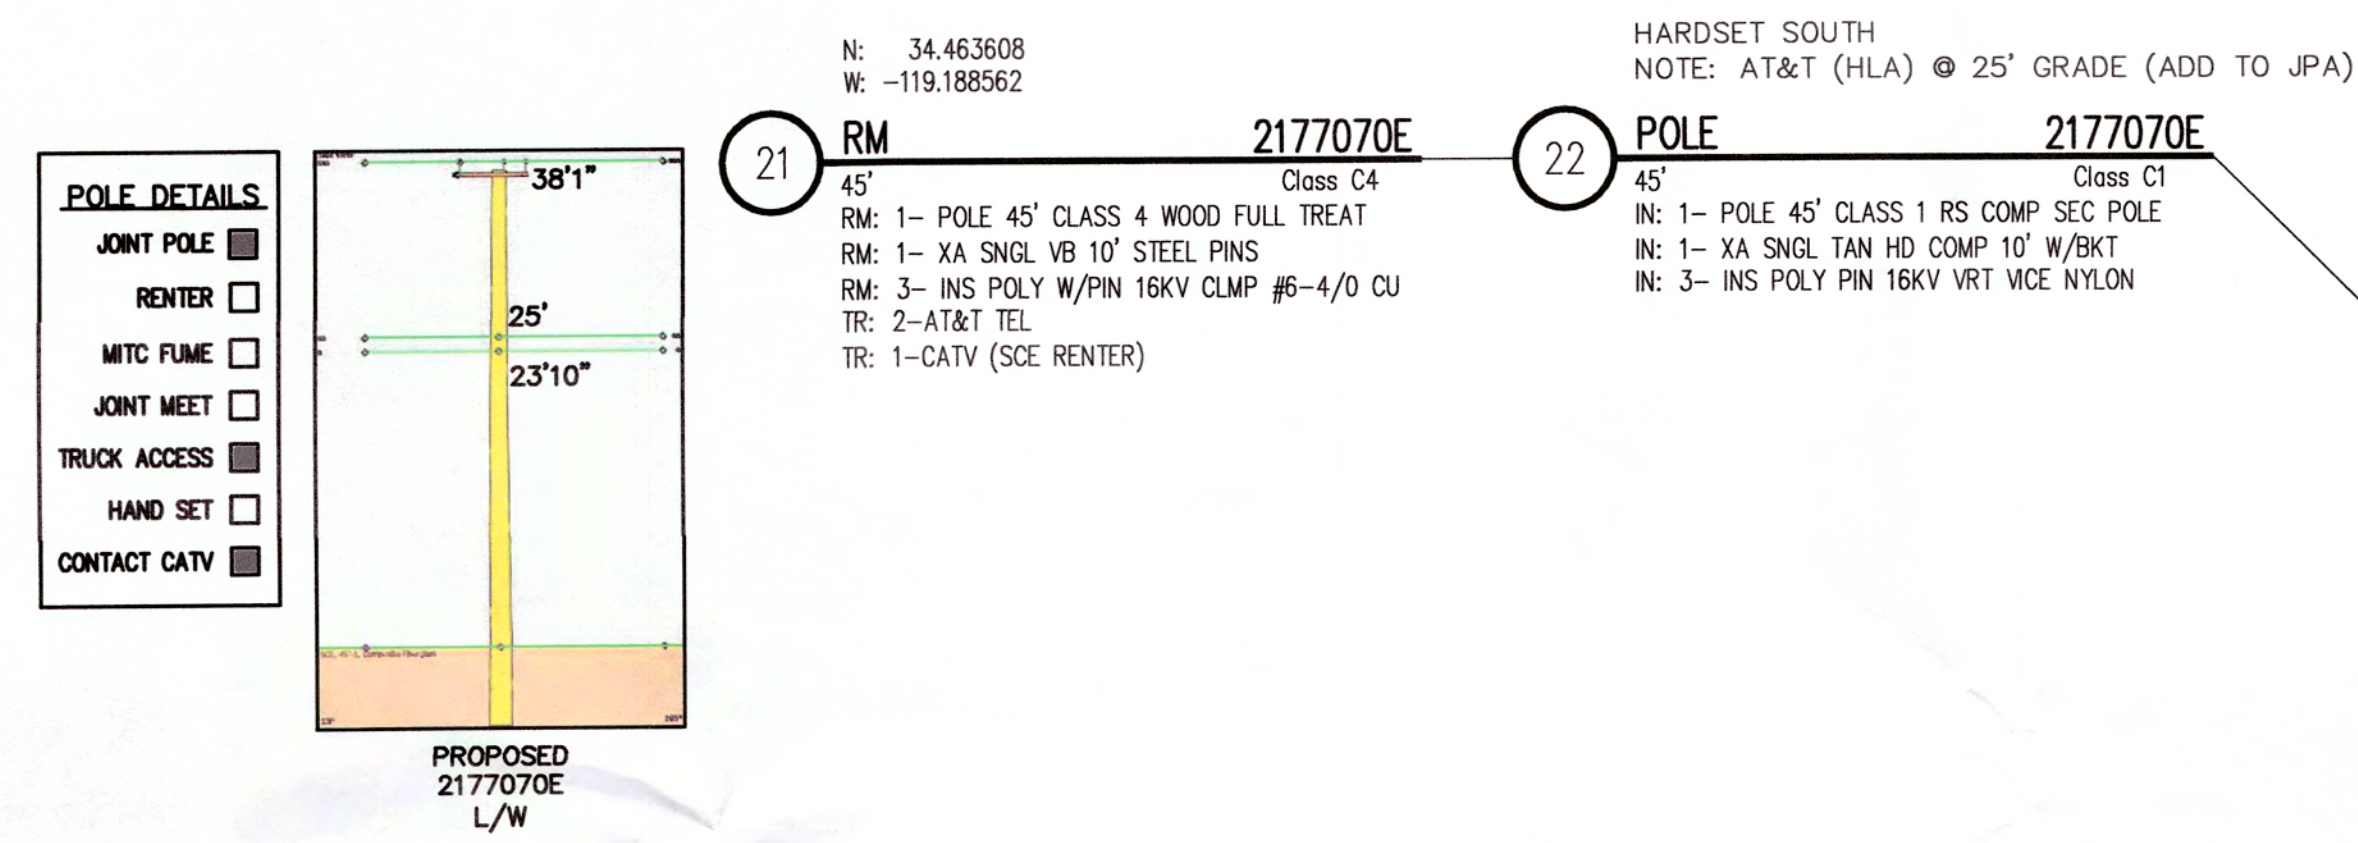

UNDERGROUND SERVICE ALERT
1-800-422-4133
or
1-800-227-2600
Call USA
For Underground Locating
2 Working Days Before You Dig

DISTRICT 39 - VENTURA		PROG. MR. GONZALEZ, CAROLINA PHONE 805-654-7311		PLANNER BOB COX, CHARLES 805-654-7150		DESIGNER JIMENEZ, MYRNA	
PROJECT NO. 2484640 1574756		MISC. NO. THOMAS GUIDE		PRODUCT 1 1516593--INFRA REPLACEMENT (CONDUCTOR)		ASSOC. DESIGN	
CIRCUIT / VOLTAGE THACHER 15KV		CIRCUIT CODE		PRODUCT-2		ASSOC. DESIGN	
SUB / PG. NO. OJAI SUB		CIRCUIT CODE		PRODUCT-3		ASSOC. DESIGN	
INVENTORY MAP (SEE ABOVE)		A.P.A. NO. E6039-409931103		PROPOSED CONSTRUCTION (LOCATION) PIF#939221 2019 BUNDLED PROJECT OH HFA RECONDUCTOR OJAI, CA 93023			
F 3/12/2019 V. OCHOA Y. CUREL M. JIMENEZ		C. COX		UGDGO/J. ROYCE			
B 02/11/19		C. COX		UGDGO/J. ROYCE			
TYPE	DATE	APPROVED BY	CHECKED BY	DRAWN BY	PAX #	SHEET	DESIGN/DWG. NO.
Southern California Edison Company						3 of 5	1126442-0.01

SENSITIVE ENVIRONMENTAL RESOURCES AREA (SERA)

Malibu Canyon Project Lines

H1 HABITAT

H2 HABITAT

H3 HABITAT

To Remain



POLE 4635145E

X-ARM 4635146E

X-ARM 360553E

34.464146N 119.188559W 360550E X-ARM 2359470E

LZ

