

SCE Aircraft Operations

Flight Request Form

Instructions: Please complete this form in its entirety and email to: airrops@sce.com or fax to 909-974-4678. Once this form is received by Aircraft Operations, you will receive a response within 24 hours. For questions call SCE Aircraft Operations Dispatch at PAX 11676.

Requestor Information

Flight requested by: *	Robert Brown
Department: *	TDBU
Pax: *	NA
Cell Number: *	760 668-2886
Email Address: *	brownra@sca.com

SAP Accounting Number *	TD1537443, TD1376869 & TD1550813
-------------------------	----------------------------------

Flight Description

Please choose a mission type:

- ☐ Camera – HD/IR

☐ Line String

☐ Pole-set
- ☐ Crew support

☐ Passenger

☐ Recon
- ☒ External Load

☐ Patrol

☐ Training
- ☐ HEC

☐ Photo

☐ Need more info, please contact

Mission specific details (ex: Passenger name, pole size/weight, external load type, etc):

Helicopter to set 3 poles 45' c/s 2 1560 lbs. 45' c/s 1 1930 lbs and 40' H1 1845 lbs.

Will also fly tools and cross arms in to crews

General Operating Location	Wrightwood
District	Victorville 73
LZ Coordinates (if known)	34.373714, -117.679722
Pick-up location for passenger flights	NA
Drop-off location for passenger flights	NA

Date(s) for which service is requested	9/30/19 Monday Will work with Jerome Fisher's Pole
Time of Pick-up	0830
Approx. mission duration (if known)	1hr
Back-up date for mission (if known)	?

Authorizer	Craig Henderson
Authorizer PAX and cell number	760 408-2279

*required information

Click to e-mail form

For office use only

Date Received by Aircraft Operations: _____ Date Initial Contact Made: _____

Referred to contractor: ☐ No ☐ Yes, Date: _____ Company: _____

Follow up status: ☐ Week 1 _____


☐ Week 2 _____

☐ Week 3 _____

TD# 1537443 MAT CODE: 2NE
LOAD FACTOR: — KW DUND: —
☒ ENVIRONMENTAL ☐ EASEMENT ☐ OUTAGE
☒ COST PLUS ☒ BULLETIN 322 ☐ CSD 140
NOTE: 409989764 DUE DATE: 10-4-19
SPILL# _____ E TO: TR/PTD/OTHER _____
RNTN TO: _____
PERMIT: ☒ CITY/COUNTY: _____
SEND PERMIT NOW: ☒ BLANKET: ☒ N
ENGROUCHMENT: ☒ N EXCAVATION: ☒ N TRUCK ACCESS: ☒
TRAFFIC CTRL: ☒ N PED CTRL: ☒ N SEE/ENDOR _____
EIM: 246-4383-1 TG: 4651-62
CIR: 2084N 12KV SUB: 1264H000
CPS: 34.367105, -117.679981
DECALS: _____
AVIAN MATERIAL: ☒ INS HOOD _____
TRAVEL TIME/MILES: 280 MILES
TOTAL HOURS: 2 ADDITIONAL LABOR: 0 N
NOTES: ADD \$10K FOR HELICOPTER SET

OCI NOTIFICATION # 409989764
DUE 10-4-19


NOTE: ACCESS VIA GATE TO MTH.
HIGH WEST. NO TRUCK ACCESS
TO POLE - HELICOPTER SET.
- TREE TRIMMING REQUIRED
- COST PLUS TO DIE POLE HOLE

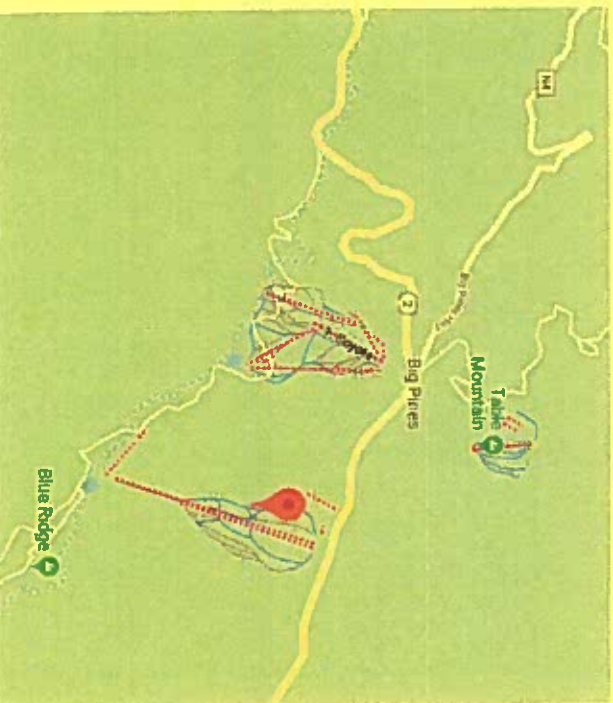

B372 - EXTREME TIER 3

1 24: 864892E
35'
24: 35' CS WOOD POLE
24: 10' WOOD X-ARM W/18
24: 6 POLE INS
NOTE: CREW TO C-10, FIRE TO PTD


2 40' 41
40' 41
IN: 40' 41 WOOD POLE
IN: 10' COMP. TANGENT X-ARM
IN: 3 POLY PIN INS. 12KV
IN: 2-POLY DE INS.
IN: AVIAN HOOD (INS)

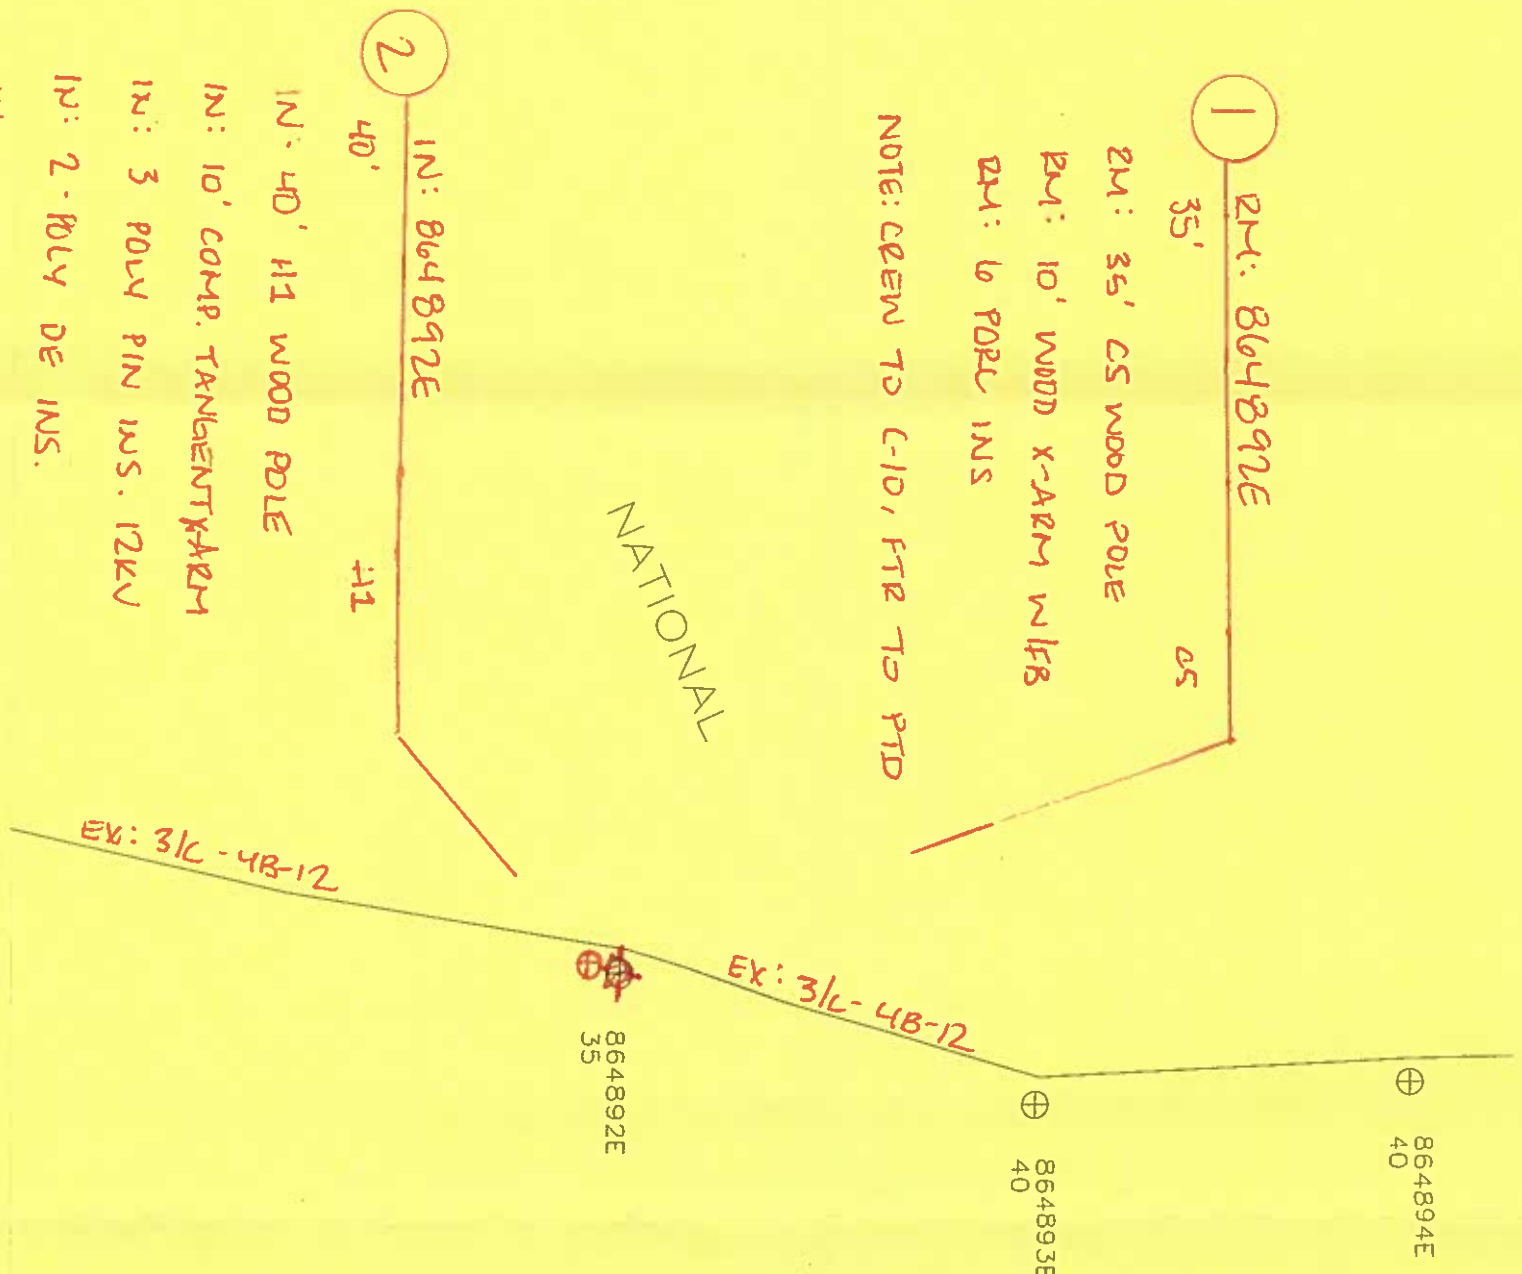

PLANNER: ANATA		JOB NAME: OCI - POLE REPL.		FOREMAN:		DISTRICT: 73-VICTORVILLE			
DWO:		JOB LOCATION: 34.367105, -117.679981		TRUCK P/E:		DATE SENT TO R/W:		DIST. SKETCH #	
A.I. NO.: TD 1142907		TLM-CSD 140 REQUIRED YES		T.L.M. DATA: SIZE KVA CUST. LOAD		DRAWN BY:		INV. MAP NO.'S	
J.P.A. NO.:		GRID NO. THOMAS MAP		EXIST. PROP. VOLTAGE DROP		WORKED BY:		INV. MAP NO.'S	
RELATED W.O.:				PRI. CIRC.:		INV. MAP NO.'S		VERIFIED: (V)	

TD# TD1550813 MAT CODE: 2UE - POLE ON INSP REPL

LOAD FACTOR: — KW DEMD: — ☒ OUTAGE
☒ ENVIRONMENTAL ☐ DEASEMENT ☐ BULLETIN 322 ☐ CSD 140
☒ COST PLUS
NOT# — DUE DATE: —
SPILL# — F TO: TR/PTD/C. E to Cut 10'
RTR TO: — TO: PTD/OTHER FTB to PTD
PERMIT ON CITY/COUNTY: Forestry
SEND PERMIT NOW: Y ☒ BLANKET: Y ☒
ENCROACHMENT ON EXCAVATION: Y ☒ TRUCK ACCESS: Y ☒
TRAFFIC CTRL: ON PED CTRL: Y ☒ SCE/VENDOR
FIM: 246-4383-1 SUB: 44051-62
CIR: Boblin 12KV 117.029784
CPS: 34.368167
DECAIS: —
AVIAN MATERIAL: ON Hendrix Hood
TRAVEL TIME/MILES: 240 miles
TOTAL HOURS: — ADDITIONAL LABOR: ON
NOTES: Add \$10,000 for Helicopter Set

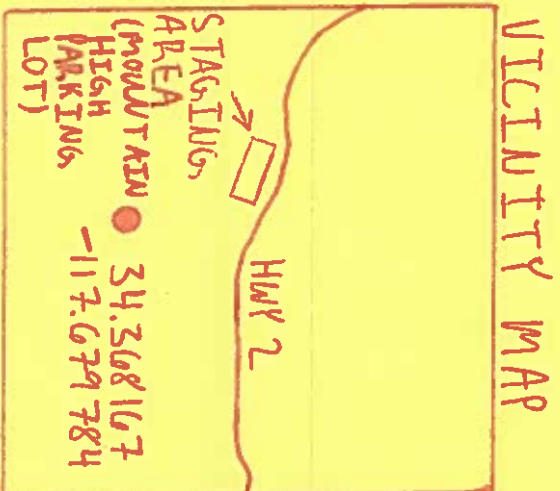

2285289E
45

EX: 3/6 #4 COPPER 12KV

864893E
40

864894E
40
EX: 1-1" TRPL ANCH L=16'
RM/IN: 1-9/32" DB
ATT @ 36' 6"

- RM: 40' 864894E
- RM: 1-40' WOOD POLE CL-4 FT
- RM: 1-10' DBL XARM WD FB
- RM: 1-10' SAGL XARM WD FB
- RM: 8- INS GLASS/POLY <35KV
- RM: 3- GLASS SA 12KV
- RM: 1-9/32" DB LEAST
- TR: 3- CUTOUT FOR FAULT TAPER 12KV
- TR: 1-5" RISER



JPA: E TO CUT 10' FTR TO PTD

- IN: 45' 864894E
- IN: 1-45' WOOD POLE CL-2 FT
- IN: 1-10' COMP XARM DBL DE HD
- IN: 1-10' COMP XARM SAGL TAD HD
- IN: 6- INS POLY DE #4 RIG 12KV
- IN: 3- INS POLY PIN #6-4/0 CU 12KV
- IN: 1- POLY SA AD PRI-N 3P 12KV
- IN: 1-9/32" DB LEAST ATT @ 36' 6" L=16'
- TR: 3- CUTOUT FOR FAULT TAPER 12KV
- TR: 1-5" RISER
- IN: 1- AVIAN HENDRIX HOOD (MISC-AV-HOOD-2)



SCOPE: - REPLACE POLE
- HELICOPTER SET REQUIRED
- COST PLUS TO DIG NEW POLE HOLE
- SET NEW POLE 1' SOUTH

NOTIFICATION

* NOTES:
EAGLE ZONE
FEDERAL PERMIT REQ'D - US FOREST SERVICE
RIGHTS CHECK REQ'D - FEDERAL LAND
ENVIRO POLE - OPEN SPACE/FOREST AREA
HARD ACCESS: ON SKI HILL (STEEP)
HELICOPTER SET REQ'D
HIGH FIRE - TIER 3
BULLETIN 322 AREA
JOINT POLE
TR: 3/C-2BC-12KV (N,S)
TR: 2-COMM

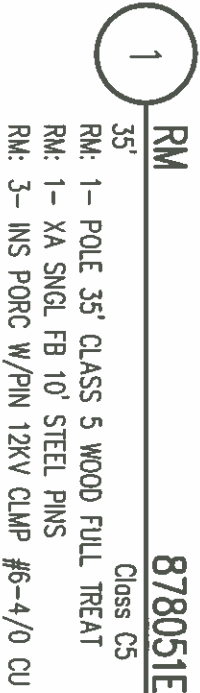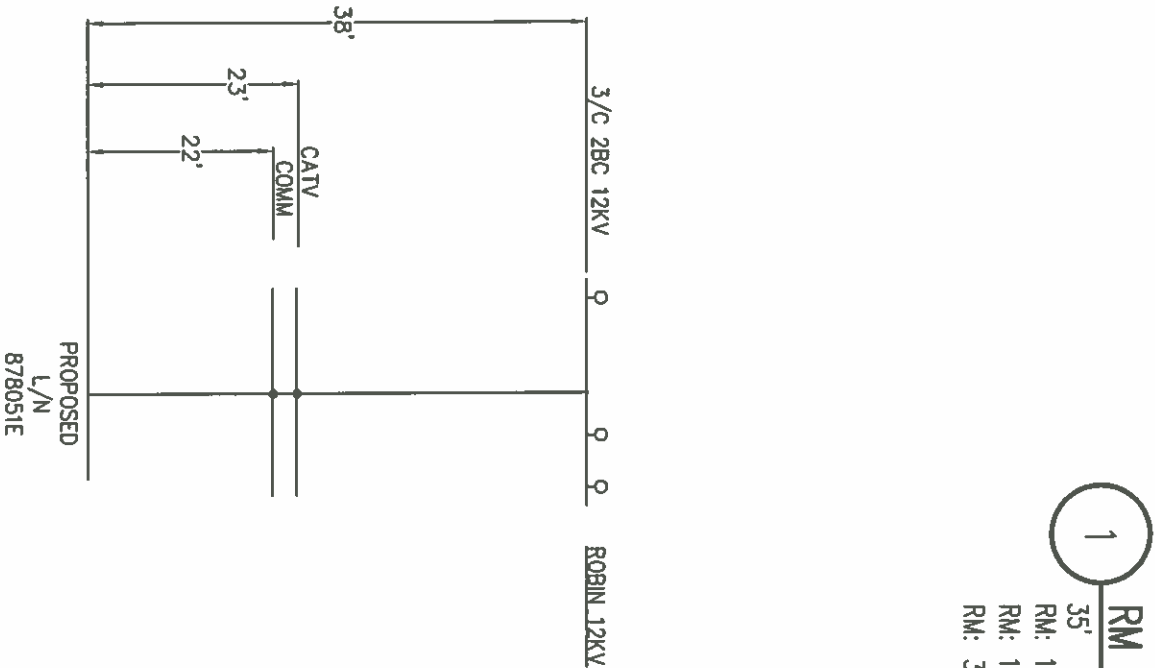

MT HIGH EAST
PARKING LOT

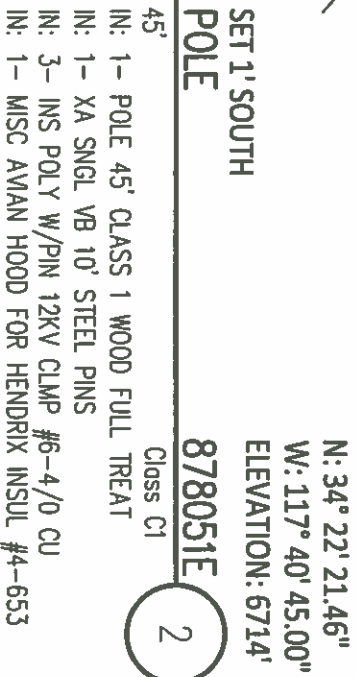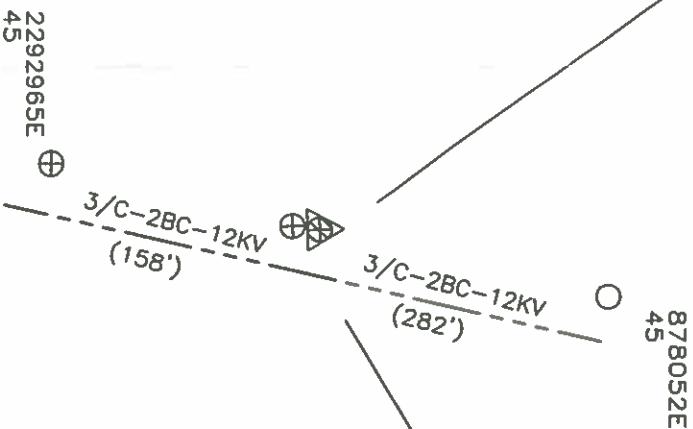

PROJECT REQUIREMENTS (Y/N)	
EDISON EASEMENT REQUIRED	☐
PWRD 88 REQUIRED	☐
UG CIVIL ONLY WORK ORDER	☐
PERMIT REQUIRED	☒
PERMIT TYPE:	
OUTAGE REQUIRED	☐
OUTAGE DATE:	TIME:
TRAFFIC CONTROL REQUIRED	☐
PED. TRAFFIC CONTROL REQ'D	☐
CONVEYANCE LETTER REQ'D	☐
ENVIRONMENTAL CLEARANCE REQ'D	☐
CSD 140 (TLM) REQ'D	☐

DISTRICT 73 - VICTORVILLE	PROJ. MGR. SANDOVAL, SANDRA	PLANNER HAMPTON TEDDER	DESIGNER HAMPTON TEDDER
PROJECT NO. 1567975	SERVICE REQUEST 2477957	MSR NO. THOMAS GUIDE	PRODUCT-1 1376869-INFRA REPLAC - DET POLE REPLACEMENT
CIRCUIT / VOLTAGE ROBIN 12KV			PRODUCT-2
SUB / PG NO. WRIGHTWOOD SUB	CIRCUIT CODE 15275	PRODUCT-3	ASSOC DESIGN
INVENTORY MAP 248-4383-1	J.P.A. NO. E6073-409220881	PROPOSED CONSTRUCTION (LOCATION) 878051E	
		HWY 2 P/P 463' S, 4,187' SE/O TABLE MOUNTAIN RD	
		WRIGHTWOOD, CA	
TYPE DATE	APPROVED BY	CHECKED BY	DRAWN BY
4/2018			AC/ITE
SHEET 1 OF 1			
DESIGN\DRWG NO. 1016325_0.01			

D124: Rev. 03/06/17

NOT TO SCALE

