

SCE Aircraft Operations Flight Request Form

Instructions: Please complete this form in its entirety and email to: airops@sce.com or fax to 909-974-4678. Once this form is received by Aircraft Operations, you will receive a response within 24 hours. For questions call SCE Aircraft Operations Dispatch at PAX 11676.

Requestor Information

Flight requested by:*	JOHN WHARTON
Department:*	DIVERSIFIED UTILITY SERVICE
Pax:*	00000
Cell Number:*	661 864-6051
Email Address:*	Whartonj@dusi1.com

SAP Accounting Number*	TD1478479 TD1545389 TD1294001 TD1309989 TD1397562 TD1360143 BEAR VLY
-------------------------------	--

Flight Description

Please choose a mission type:

- | | | |
|---|--------------------------------------|---|
| ☐ Camera – HD/IR | ☐ Line String | ☒ Pole-set |
| ☐ Crew support | ☐ Passenger | ☐ Recon |
| ☐ External Load | ☐ Patrol | ☐ Training |
| ☒ HEC | ☐ Photo | ☐ Need more info, please contact |

Mission specific details (ex: Passenger name, pole size/weight, external load type, etc):

NEED 6 DET POLES R & R BY HELICOPTER SEE ATTACHED LIST OF FLIGHT
REQUEST POLES & WEIGHTS, CONTACT JOHN WHARTON FOR PRE-CON MTG
661 864-6051

General Operating Location	S/S HWY 38 W/O VALLEY OF THE FALLS DR FOREST FALLS
District	REDLANDS 31
LZ Coordinates (if known)	N34 05 42.93 W116 56 49.20
Pick-up location for passenger flights	
Drop-off location for passenger flights	

Date(s) for which service is requested	OCTOBER 17 2019
Time of Pick-up	0730
Approx. mission duration (if known)	
Back-up date for mission (if known)	OCT. 24 2019

Authorizer	SCE / PGS PAUL WILLAIMSON 909 557-0086
Authorizer PAX and cell number	

**required information*

[Click to e-mail form](#)

For office use only

Date Received by Aircraft Operations: _____ Date Initial Contact Made: _____

Referred to contractor: ☐ No ☐ Yes, Date: _____ Company: _____

Follow up status: ☐ Week 1 _____

☐ Week 2 _____

☐ Week 3 _____

BEAR VALLEY 33KV REQUEST FOR FLIGHT POLES ON 10/17/19

POLE SETS & HEC FOR LINE CREWS DAY OF:

- 1. 4875611E 60' H-5 (wt: 4821 lbs) TD1478479 (272312S)**
- 2. 4839636E 60' H-5 (wt: 4821 lbs) TD1545389 (272302S)**
- 3. 824077E 60' H-6 (wt: 5305 lbs) TD1294001**
- 4. 4512350E 60' H-4 (wt:4358 lbs) TD1309989**
- 5. 4923135E 55' H-3 (wt:3465 lbs) TD1397562**
- 6. 1609364E 45' CL-4 (wt:1078 lbs) TD1360143**

6 poles total for helicopter sets

**HELICOPTER LZ: N34 05 42.93 W116 56 49.20
S/S VALLEY OF THE FALLS DR. FOREST FALLS**

**CONTACT JOHN WHARTON G.F. FOR PRE-CON MTG.
661 864-6051**

* NOTES: JOINT POLE
RENTER - CHARTER
CONTACT CATV
ENVIRO POLE - OPEN & WEEDY
BULLETIN 322 AREA
EAGLE ZONE
HAND SET
SET 1' WEST

TD1478479
FLIGHT REQUEST

TIME SENSITIVE
8-15-19

ENVIRONMENTAL PACKAGE

MONITOR

TRAINING

NESTING/EAGLE ZONE

PRE-COM SURVEY (ALLOW 2 WEEKS)




TRANSFER (S):
3/C 1/0A-33KV
3/C 6B-12KV


3/C 1/0A-33KV • 50'6"
(BEAR VALLEY 33KV)

3/C 6B-12KV • 44'6"
(POULTRY 12KV)

COMM • 26'
COMM • 25'

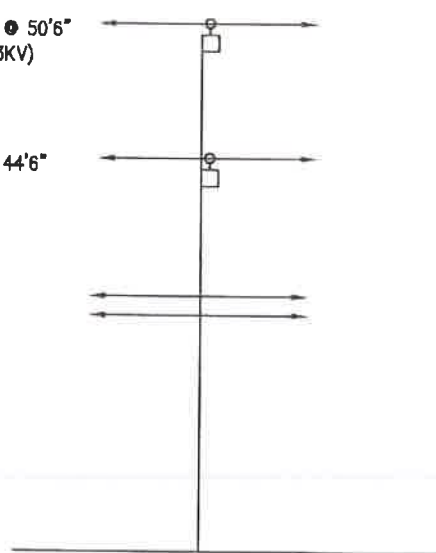

PROPOSED
L/N
4875611E

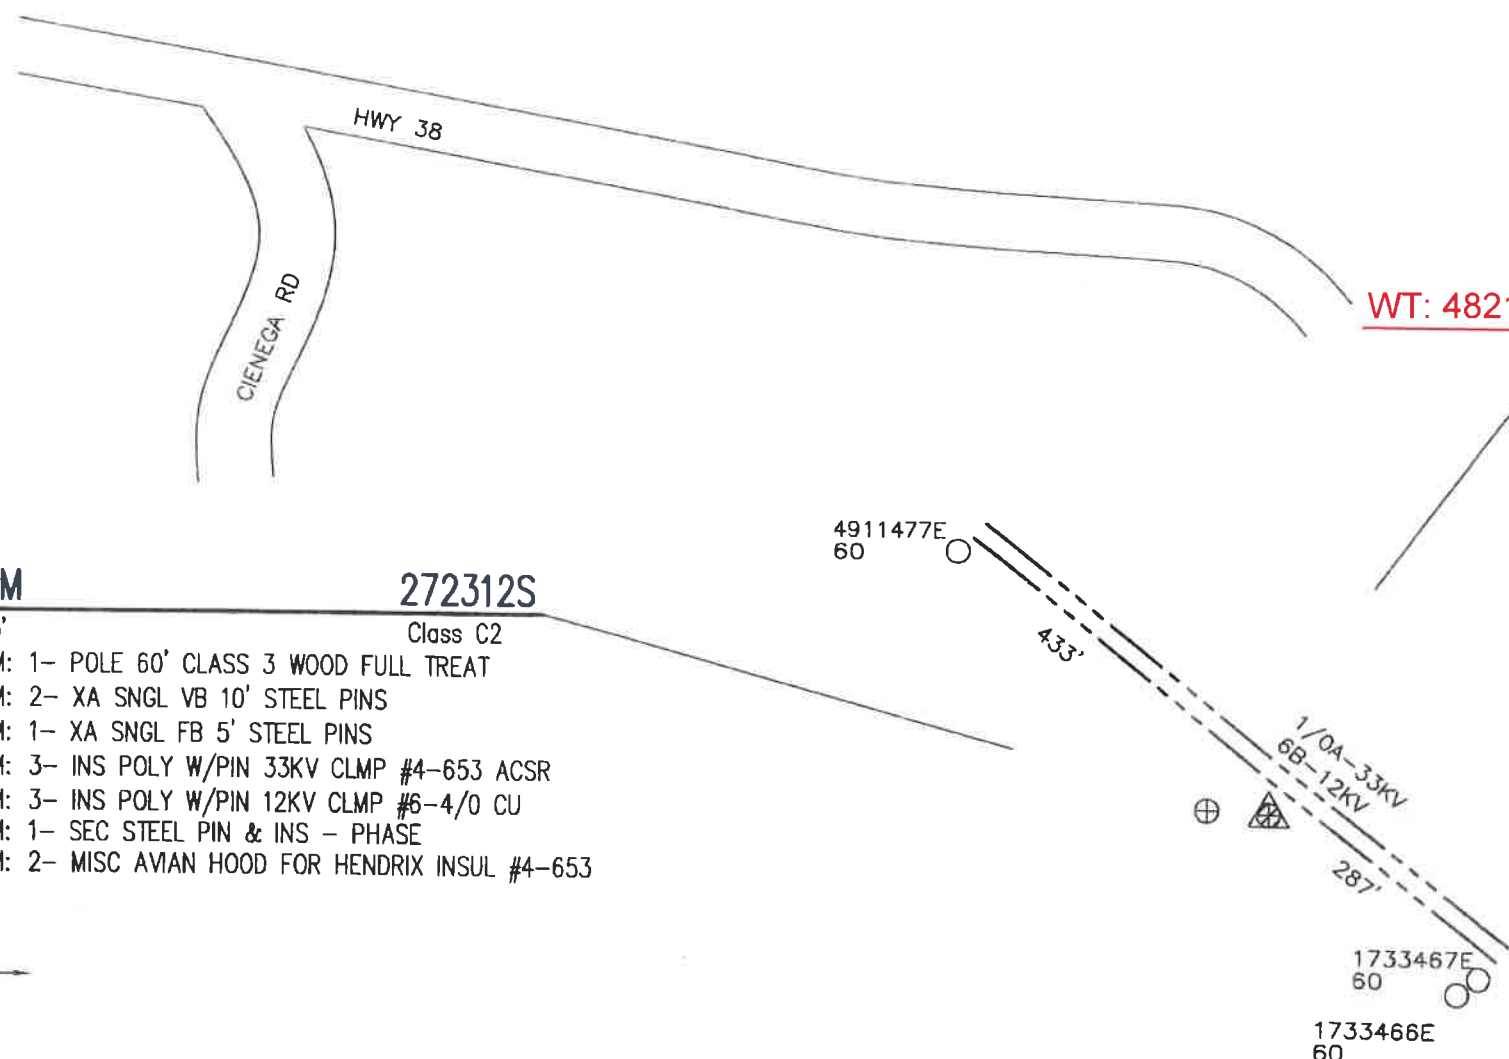

N 34° 05' 50.20"
W 116° 58' 51.59"
ELEVATION: 4,041'

POLE

4875611E

2

60' Class H5
IN: 1- POLE 60' CLASS H5 WOOD FULL TREAT
IN: 2- XA SNGL TAN HD COMP 10' W/BKT
IN: 3- INS POLY W/PIN 33KV CLMP #4-653 ACSR
IN: 3- INS POLY W/PIN 12KV CLMP #6-4/0 CU
IN: 2- MISC AVIAN HOOD FOR HENDRIX INSUL #4-653

WT: 4821 lbs

HFIA 19.23

TIER: 3



SOUTHERN CALIFORNIA
EDISON
An EDISON INTERNATIONAL Company

NOT TO SCALE

PROJECT REQUIREMENTS (Y/N)

EDISON EASEMENT REQUIRED	☒
PWRD 88 REQUIRED	☒
UG CIVIL ONLY WORK ORDER	☒
PERMIT REQUIRED	☒
PERMIT TYPE:	
OUTAGE REQUIRED	☒
OUTAGE DATE: TIME:	
TRAFFIC CONTROL REQUIRED	☒
PED. TRAFFIC CONTROL REQ'D	☒
CONVEYANCE LETTER REQ'D	☒
ENVIRONMENTAL CLEARANCE REQ'D	☒
CSD 140 (TLM) REQ'D	☒

DISTRICT 31 - REDLANDS		PROJ. MGR. SANDOVAL, SANDRA PHONE		PLANNER ASP PHONE 714-893-2405		DESIGNER ASP	
PROJECT NO. 1694150	SERVICE REQUEST 2600546	MSR NO.	PRODUCT-1 1478479-INFRA REPLAC - DET POLE REPLACEMENT		ASSOC DESGN		
CIRCUIT / VOLTAGE POULTRY 12KV/BEAR VALLEY 33KV		THOMAS GUIDE	PRODUCT-2		ASSOC DESGN		
SUB / PG NO. YUCAIPA SUB/ZANJA SUB		CIRCUIT CODE	PRODUCT-3		ASSOC DESGN		
INVENTORY MAP 216-2304-2		J.P.A. NO. 410088419		PROPOSED CONSTRUCTION (LOCATION) POLE# 272312S HWY 38 P/P 250' S 5,060' E/O CIENEGA RD FOREST HOME			
TYPE		DATE	APPROVED BY	CHECKED BY	DRAWN BY	PAX #	
SHEET		1		1		DESIGN\DRWG NO. 1006525 001	


Southern California Edison Company

* NOTES: JOINT POLE
RENTER - CHARTER
CONTACT CATV
ENVIRO POLE - OPEN & WEEDY
BULLETIN 322 AREA
EAGLE ZONE
HAND SET
SET 1' NORTH

HFIA 10-23-19
TIER: 3

NO ENVIRONMENTAL


TD1545389
FLIGHT REQUEST

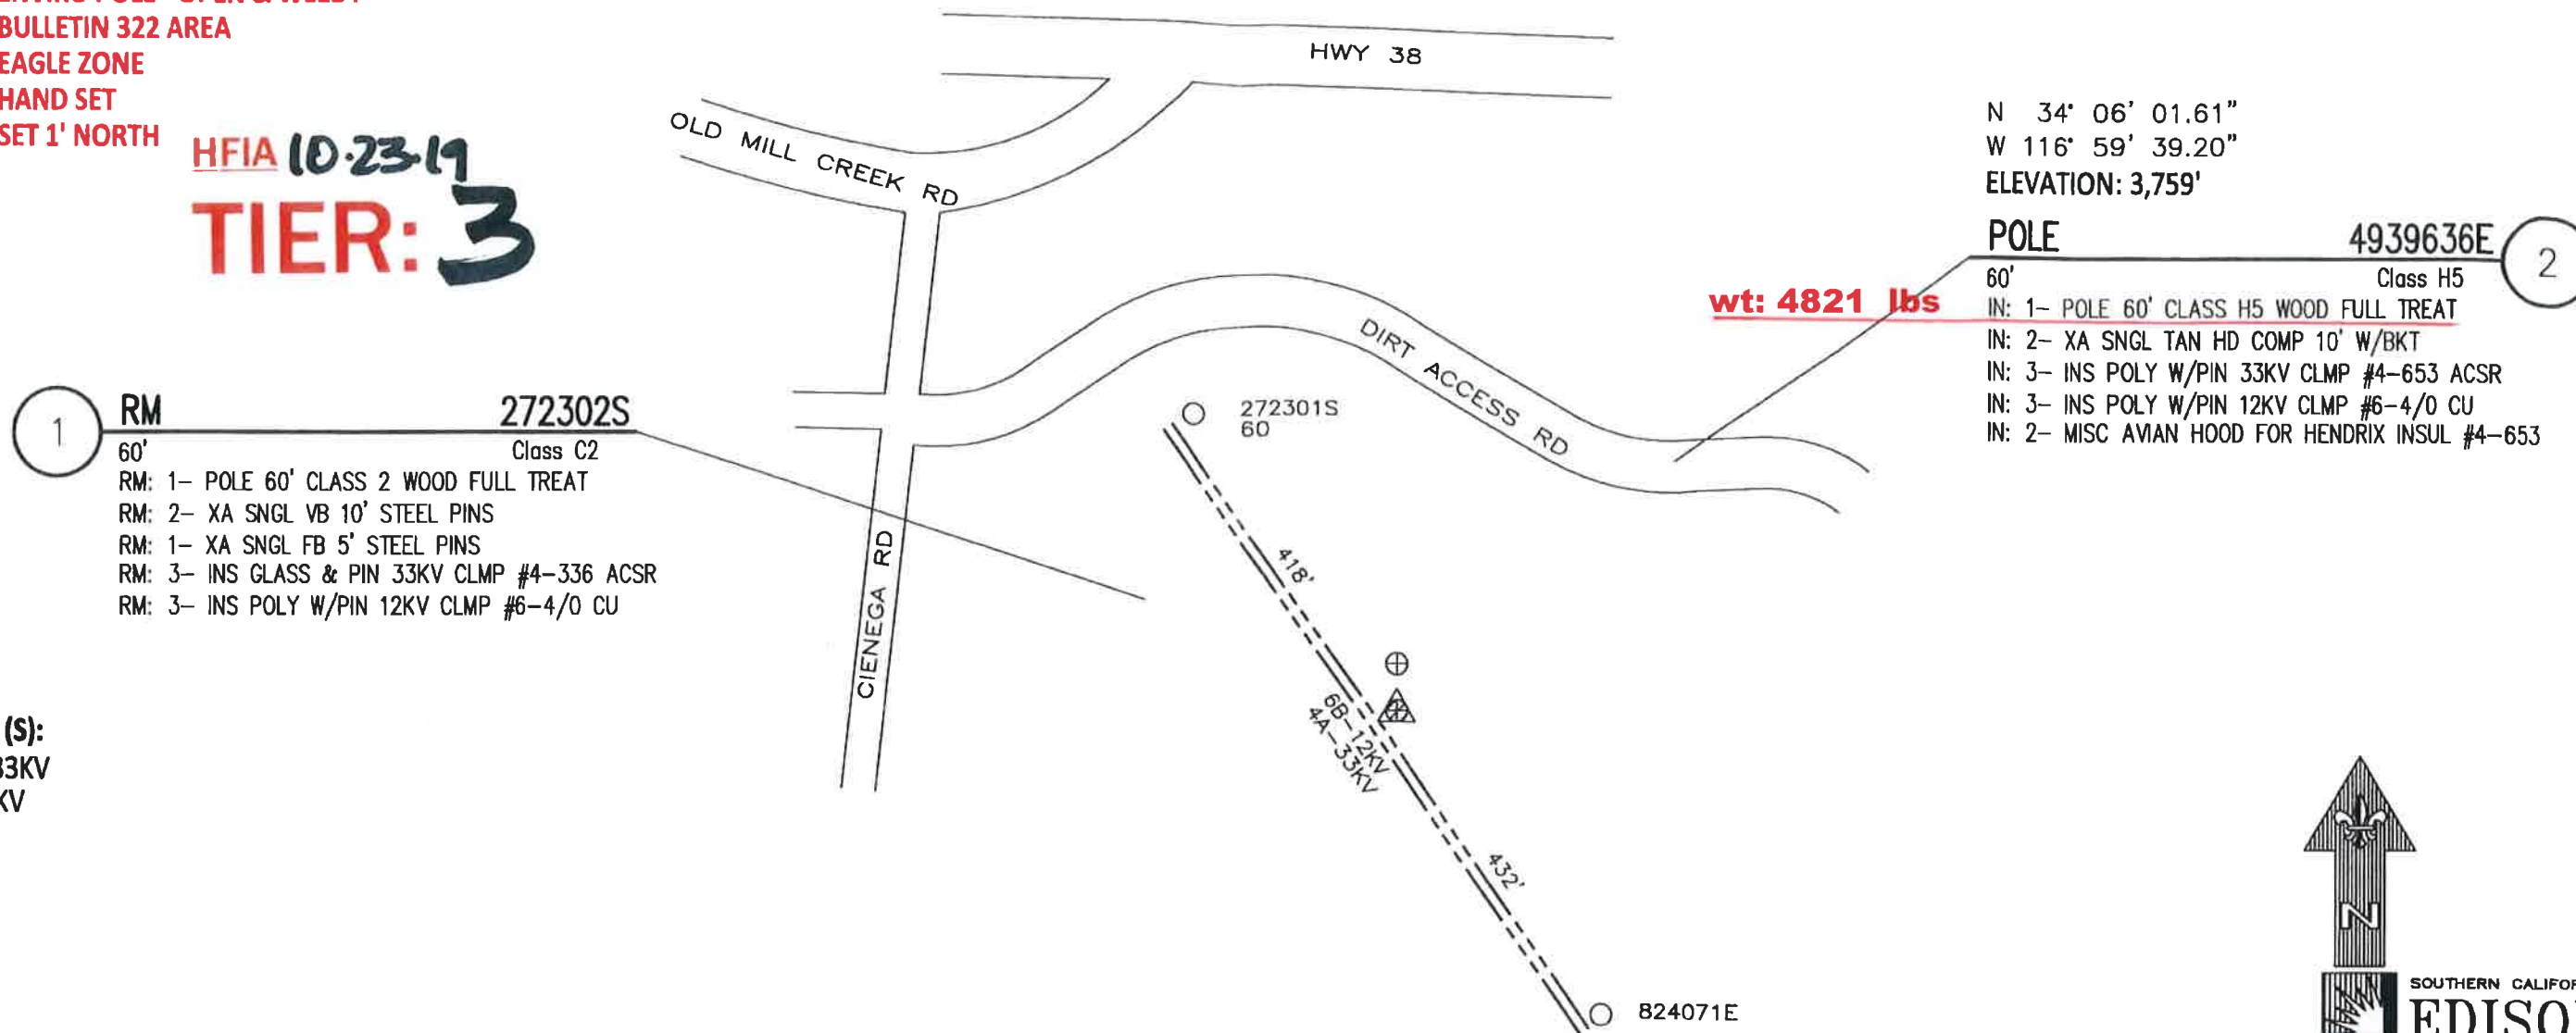

N 34' 06' 01.61"
W 116' 59' 39.20"
ELEVATION: 3,759'

POLE 4939636E
60' Class H5
IN: 1- POLE 60' CLASS H5 WOOD FULL TREAT
IN: 2- XA SNGL TAN HD COMP 10' W/BKT
IN: 3- INS POLY W/PIN 33KV CLMP #4-653 ACSR
IN: 3- INS POLY W/PIN 12KV CLMP #6-4/0 CU
IN: 2- MISC AVIAN HOOD FOR HENDRIX INSUL #4-653

TRANSFER (S):
3/C 6CW-33KV
3/C 6B-12KV

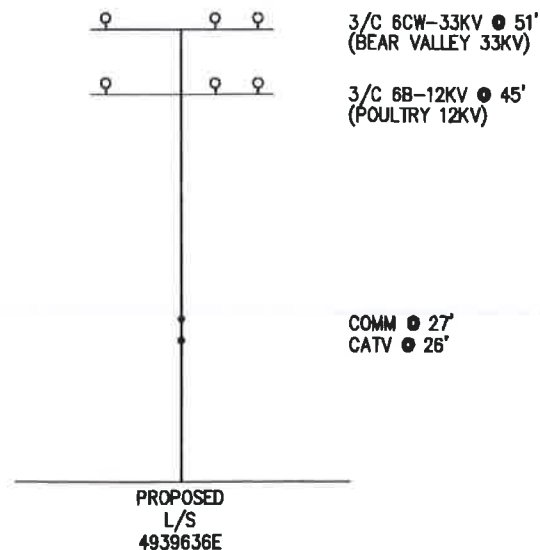

NOT TO SCALE

PROJECT REQUIREMENTS (Y/N)	
EDISON EASEMENT REQUIRED	☐
PWRD 88 REQUIRED	☐
UG CIVIL ONLY WORK ORDER	☐
PERMIT REQUIRED	☒
PERMIT TYPE:	
OUTAGE REQUIRED	☐
OUTAGE DATE:	TIME:
TRAFFIC CONTROL REQUIRED	☐
PED. TRAFFIC CONTROL REQ'D	☐
CONVEYANCE LETTER REQ'D	☐
ENVIRONMENTAL CLEARANCE REQ'D	☒
CSD 140 (TLM) REQ'D	☐

DISTRICT 31 - REDLANDS			PROJ. MGR. SANDOVAL, SANDRA PHONE 909-660-1362			PLANNER ASP PHONE 714-893-2405			DESIGNER ASP			
PROJECT NO. 1782463		SERVICE REQUEST 2686927		MSR NO.		PRODUCT-1 1545389-INFRA REPLAC - DET POLE REPLACEMENT					ASSOC DESGN	
CIRCUIT / VOLTAGE BEAR VALLEY 33KV/POULTRY 12KV				THOMAS GUIDE		PRODUCT-2					ASSOC DESGN	
SUB / PG NO. ZANJA SUB/YUCAIPA SUB				CIRCUIT CODE		PRODUCT-3					ASSOC DESGN	
INVENTORY MAP 220-2304-2			J.P.A. NO. 410168890			PROPOSED CONSTRUCTION (LOCATION) POLE 272302S CIENEGA RD 600' E 402' S/O OLD MILL CREEK RD MENTONE, CA						
					ASP							
TYPE	DATE	APPROVED BY	CHECKED BY	DRAWN BY	PAX #	SHEET			DESIGN\DRWG NO.			
Southern California Edison Company						1 OF 1			1149597 0.01			



* NOTES:

ENVIRO POLE - WOODPECKER/OPEN SPACE
BULLETIN 322 AREA
RENTER
JOINT POLE
IDLE COMM ON POLE
HARD ACCESS: OFF ROAD OVERLAND TRAVEL
HAND SET
POSSIBLE HELICOPTER SET REQ'D

TR: 3/C 2/0A-33KV
TR: 3/C 6BC-12KV
TR: 1-CATV (RENTER)
TR: 1-COMM

TD1294001

FLIGHT REQUEST

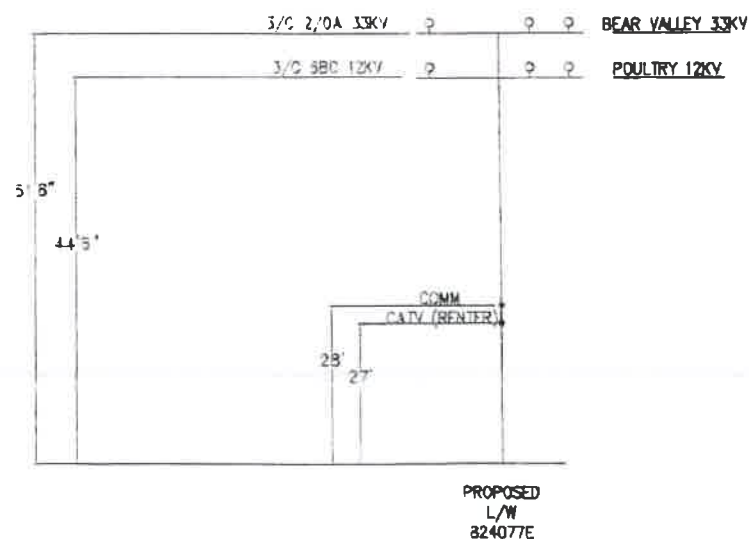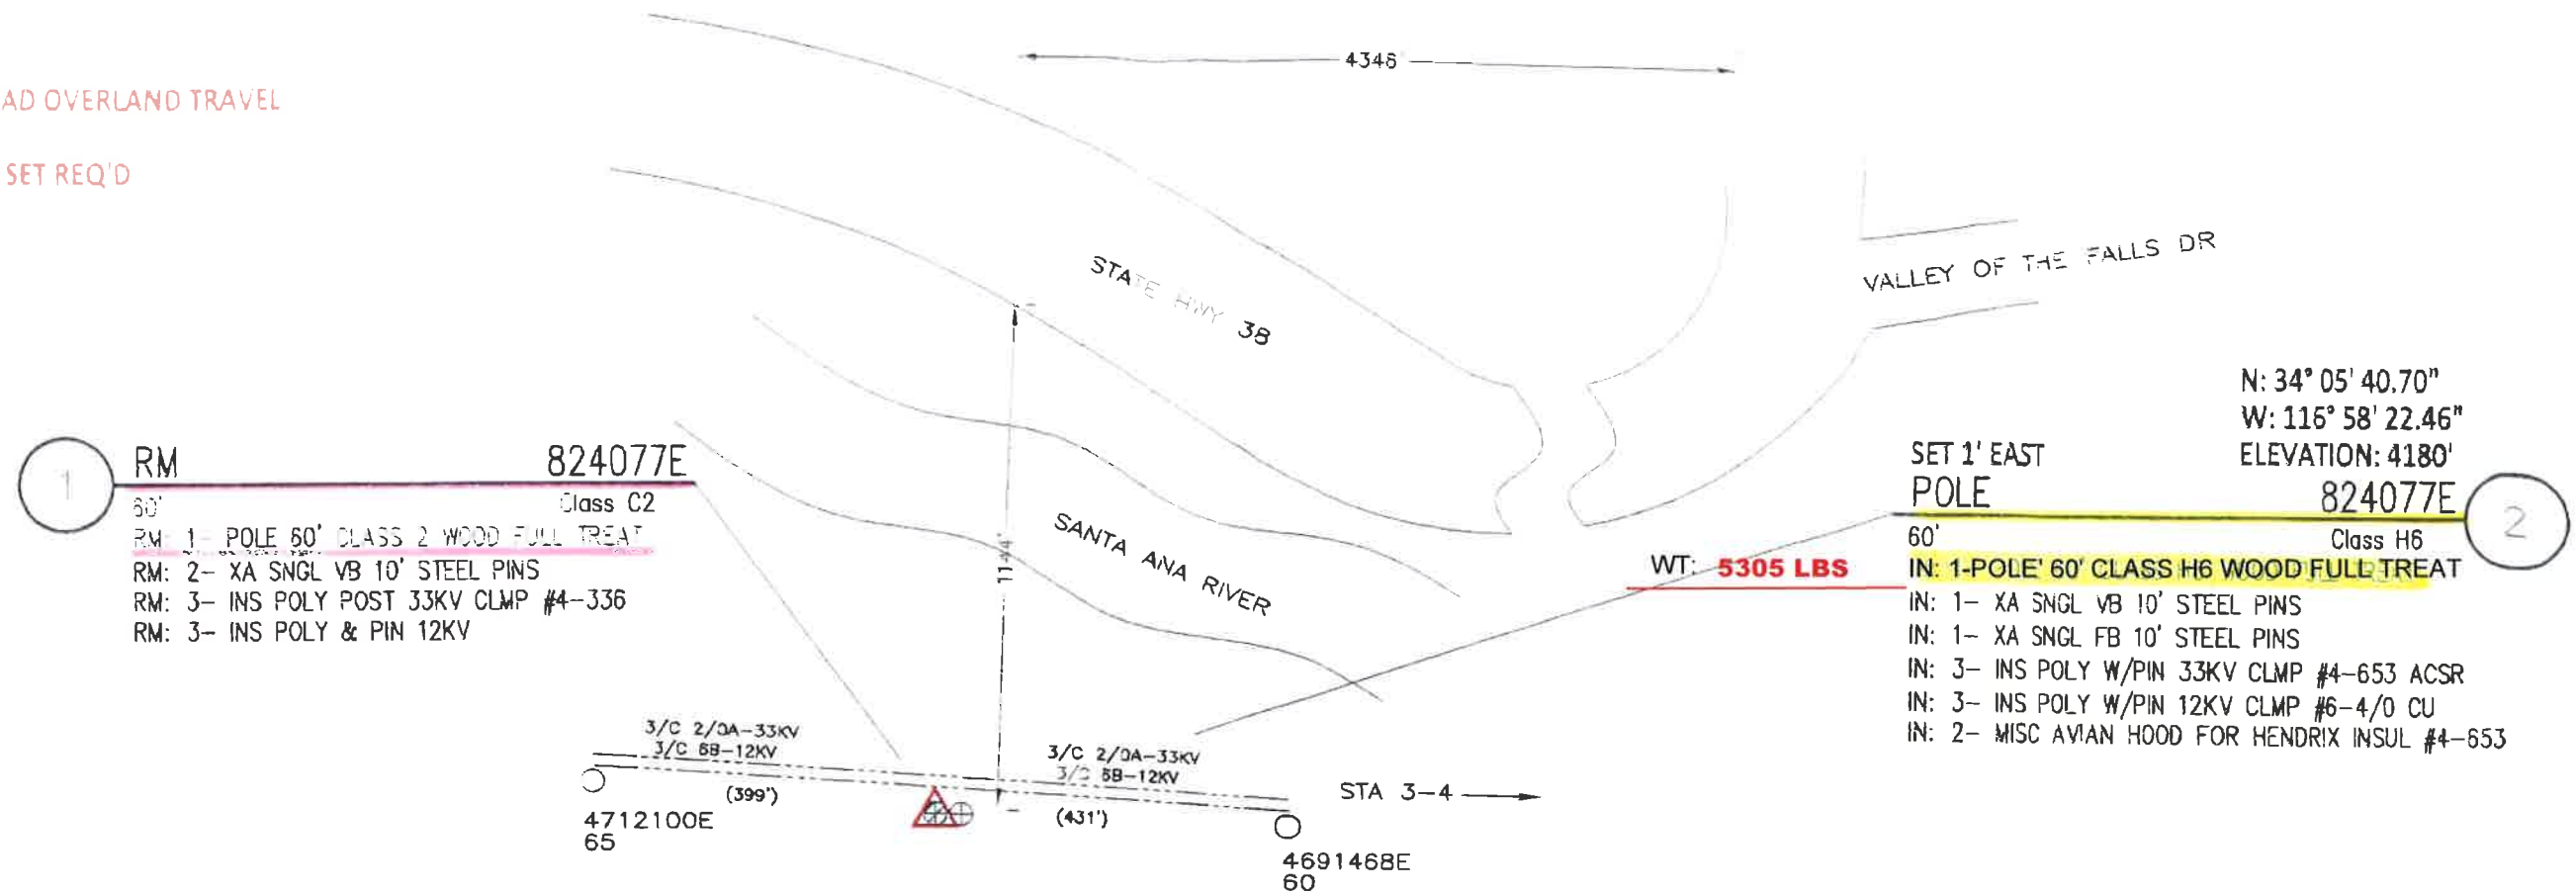

PROJECT REQUIREMENTS (Y/N)


EDISON EASEMENT REQUIRED ☐ N
PWRD 88 REQUIRED ☐ N
PERMIT REQUIRED ☒ Y
PERMIT TYPE: _____
OUTAGE REQUIRED ☐ N
OUTAGE DATE: _____ TIME: _____
TRAFFIC CONTROL REQUIRED ☐ N
PED. TRAFFIC CONTROL REQ'D ☐ Y
CONVEYANCE LETTER REQ'D ☐ N
ENVIRONMENTAL CLEARANCE REQ'D ☐ Y
CSD 140 (TLM) REQ'D ☐ N

DISTRICT 31 - REDLANDS	PROJ. MGR. SANDOVAL, SANDRA PHONE 909-660-1362	PLANNER HAMPTON TEDDER PHONE 909-628-1253	DESIGNER HAMPTON TEDDER
PROJECT NO. 1461355	SERVICE REQUEST 2375214	MSR NO.	PRODUCT-1 1294001-INFRA REPLAC - DET POLE REPLACEMENT
CIRCUIT / VOLTAGE BEAR VALLEY 33KV/POULTRY 12KV	THOMAS GUIDE	PRODUCT-2	ASSOC DESG
SUB / PG NO. ZANJA/YUCAIPA SUB	CIRCUIT CODE 01338/14372	PRODUCT-3	ASSOC DESG
INVENTORY MAP 216-2304-2	J.P.A. NO. E8031-408324215	PROPOSED CONSTRUCTION (LOCATION) 824077E STATE HWY 38 1144' S, 4346' W/O VALLEY OF THE FALLS DR MOUNTAIN HOME VILLAGE, CA	
DATE 3/21/17	APPROVED BY	CHECKED BY	DESIGNED BY



TD1309989

FLIGHT REQUEST

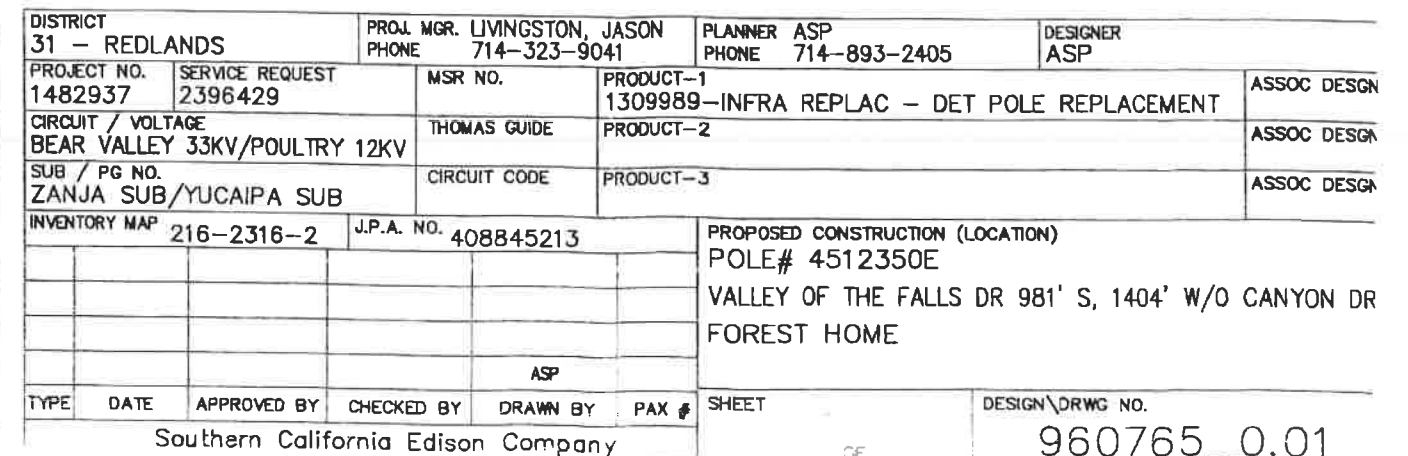


NOT TO SCALE

* NOTES:
HIGH FIRE - TIER 3
EAGLE ZONE
ENVIRO POLE - WOODPECKER/FOREST AREA
BULLETIN 322 AREA
RENTER - CONTACT FOREST HOMES INC.
JOINT POLE
JOINT MEET - FOREST HOMES INC.
HARD ACCESS: LOCATED ON STEEP HILLSIDE
HELICOPTER SET REQ'D

TR: 3/C 2/OA-33KV (BEAR VALLEY 33KV)
TR: 2/C 6CW-2.4KV (E) (BIG FALLS 2.4KV)
TR: 2/C 2/OA-2.4KV (W) (BIG FALLS 2.4KV)

EX:1-FH (RENTER) SG @30'6"

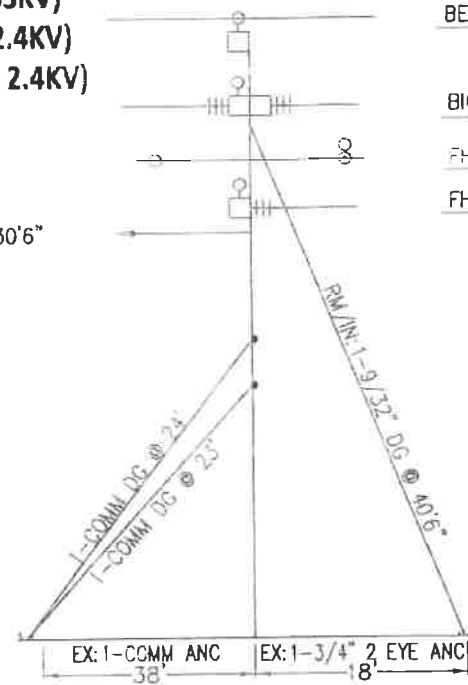


BEAR VALLEY 33KV

BIG FALLS 2.4KV

FH - RENTER

FH - RENTER

PROPOSED
L/N
4923135E

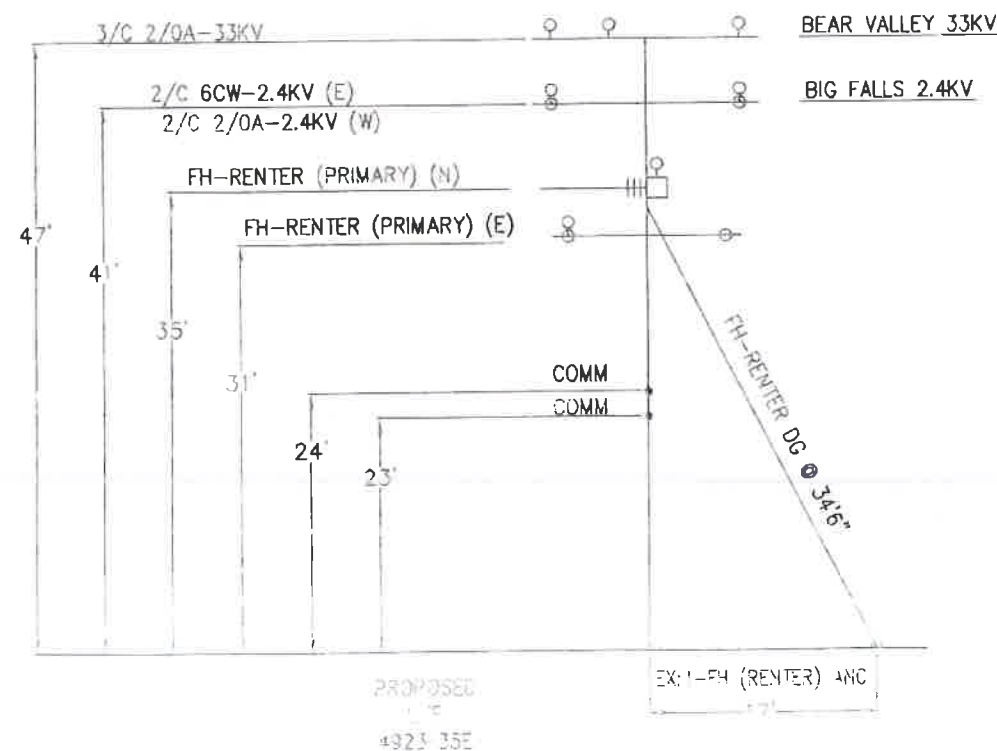

BEAR VALLEY 33KV

BIG FALLS 2.4KV

PROJECT REQUIREMENTS (Y/N)	
EDISON EASEMENT REQUIRED	N
PWRD 88 REQUIRED	N
UG CIVIL ONLY WORK ORDER	N
PERMIT REQUIRED	Y
PERMIT TYPE:	
OUTAGE REQUIRED	N
OUTAGE DATE:	TIME:
TRAFFIC CONTROL REQUIRED	N
PED. TRAFFIC CONTROL REQ'D	N
CONVEYANCE LETTER REQ'D	N
ENVIRONMENTAL CLEARANCE REQ'D	Y
CSD 140 (TLM) REQ'D	N

TD1397562 FLIGHT REQUEST

260397S

Class C3

RM: 1- POLE 55' CLASS 3 WOOD FULL TREAT
RM: 1- XA SNGL VB 10' STEEL PINS
RM: 1- XA DBLE FB 10' STEEL PINS N/BOND
RM: 3- INS POLY W/PIN 33KV CLMP #4-653 ACSR
RM: 2- INS PORC & PIN 12KV
RM: 2- INS PORC DE 4KV RIG #6
RM: 2- INS PORC DE 4KV HOT SHOE 4/0 ACSR
RM: 1- AG DOWN GUY 9/32" - 50' LESS THAN 22.5KV

WT: 3465 lbs

SET 1' SOUTH
POLE

55'

Class H3

IN 1-POLE 55' CLASS H-3 WOOD FULL TREAT

IN: 1- XA SNGL VB 10' STEEL PINS
IN: 1- XA DBLE VB 10' STEEL PINS N/BOND
IN: 3- INS POLY POST 33KV CLMP #4-336
IN: 2- INS POLY POST W/PIN 12KV CLMP #4-336
IN: 2- INS POLY DE 4KV RIG #6
IN: 2- INS POLY DE 4KV HOT SHOE 4/0 ACSR
IN: 1- AG DOWN GUY 9/32" - 50' LESS THAN 22.5KV
IN: 1- MISC AVIAN HOOD FOR HENDRIX INSUL #4-653

HFIA

TIER: 3

5/11/19

ENVIRONMENTAL PACKAGE
MONITOR
TRAINING
NESTING/EAGLE ZONE
PRE-CON SURVEY (ALLOW 4 WEEKS)



NOT TO SCALE

DISTRICT 31 — REDLANDS		PROJ. MGR. SANDOVAL, SANDRA PHONE (909) 660-1362		PLANNER HAMPTON TEDDER PHONE (909) 628-1253		DESIGNER HAMPTON TEDDER		
PROJECT NO. 1593013		SERVICE REQUEST 2502356		MSR NO.		PRODUCT-1 1337562—INFRA REPLAC — DET POLE REPLACEMENT		ASSOC DE
CIRCUIT / VOLTAGE BIG FALLS 2.4KV/BEAR VALLEY 33KV				THOMAS GUIDE		PRODUCT-2		ASSOC DE
SUB / PG NO. FOREST HOME SUB/ZANJA SUB				CIRCUIT CODE 14372/01338		PRODUCT-3		ASSOC DE
INVENTORY MAP 216-2322-2		J.P.A. NO. E6031-409377'85		PROPOSED CONSTRUCTION (LOCATION) POLE: 260397S/4923135E TORREY PINES DR 925' W, 1176' N/O VALLEY OF THE FALLS I FOREST FALLS, CA				
	</							

TD1360143

FLIGHT REQUEST

SUP

SPECIAL USE PERMIT

HFIA

TIER: 2

* NOTES:
EAGLE ZONE
HIGH FIRE: TIER 3
ENVIRO POLE - WOODPECKER/FOREST AREA
FEDERAL LAND - US FOREST SERVICE
BULLETIN 322 AREA
JOINT POLE
HARD ACCESS: POLE IS UP ON THE TOP OF A RIDGE
HAND SET
HELICOPTER SET REQ'D
RIGHTS CHECK REQ'D - UNITED STATES FOREST SERVICE
TR: 2/C-1/0A-12KV



N: 34° 4' 49.98"
W: 116° 53' 31.81"
ELEVATION: 6679'
1609364E

SAME HOLE SET
POLE

1
RM
35'
1609364E
Class C5
RM: 1- POLE 35' CLASS 5 WOOD FULL TREAT
RM: 1- XA SNGL VB 10' STEEL PINS
RM: 2- INS POLY & PIN 12KV ANGLE
RM: 1- AG DOWN GUY 9/32" - 50' LESS THAN 22.5KV

WT: 1078 LBS

2
45'
1609364E
Class C4
IN: 1- POLE 45' CLASS 4 WOOD FULL TREAT
IN: 1- XA SNGL VB 10' STEEL PINS
IN: 2- INS POLY W/PIN 12KV CLMP #4-653 ACSR ANGLE
IN: 1- AG DOWN GUY 9/32" - 50' LESS THAN 22.5KV

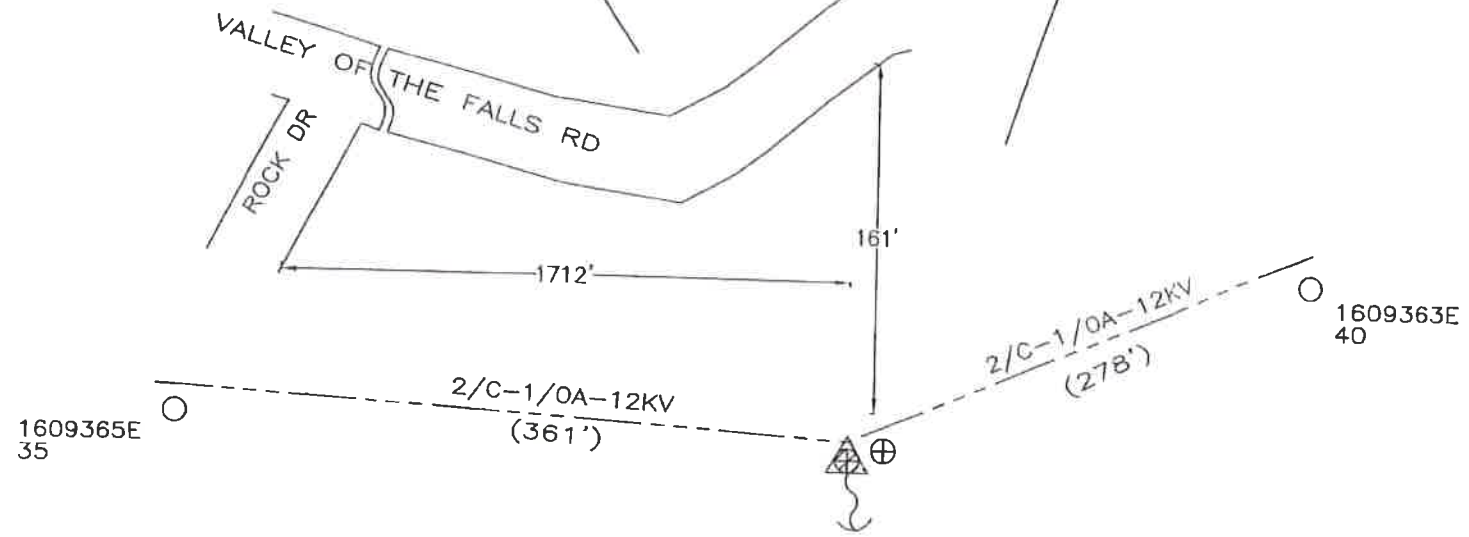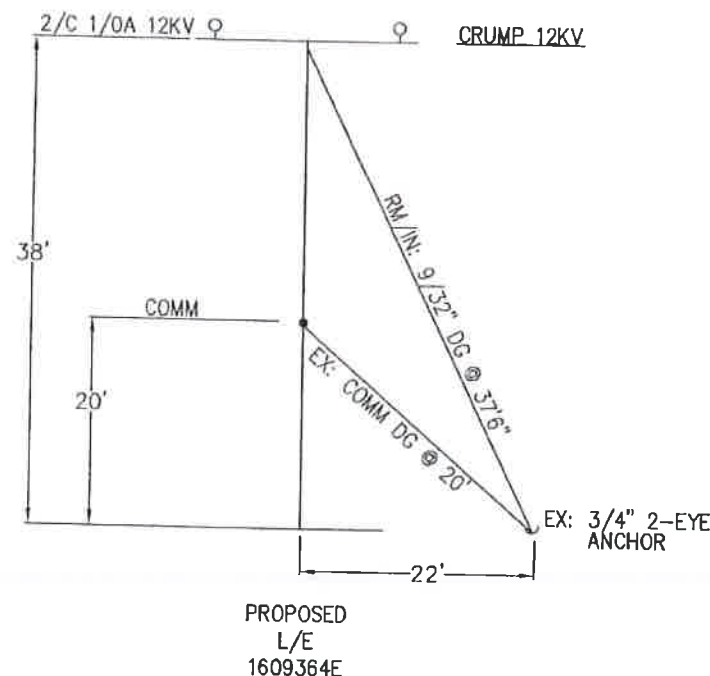

NOT TO SCALE

PROJECT REQUIREMENTS (Y/N)	
EDISON EASEMENT REQUIRED	☒
PWRD 88 REQUIRED	☐
UG CIVIL ONLY WORK ORDER	☐
PERMIT REQUIRED	☒
PERMIT TYPE:	
OUTAGE REQUIRED	☐
OUTAGE DATE:	TIME:
TRAFFIC CONTROL REQUIRED	☐
PED. TRAFFIC CONTROL REQ'D	☐
CONVEYANCE LETTER REQ'D	☐
ENVIRONMENTAL CLEARANCE REQ'D	☒
CSD 140 (TLM) REQ'D	☐

DISTRICT 31 - REDLANDS		PROJ. MGR. SANDOVAL, SANDRA PHONE (909)660-1362		PLANNER HAMPTON TEDDER PHONE (909)628-1253		DESIGNER HAMPTON TEDDER	
PROJECT NO. 1547085	SERVICE REQUEST 2457734	MSR NO.	PRODUCT-1 1360143-INFRA REPLAC - DET POLE REPLACEMENT	ASSOC DESG			
CIRCUIT / VOLTAGE CRUMP 12KV		THOMAS GUIDE	PRODUCT-2	ASSOC DESG			
SUB / PG NO. CRUMP P.T. SUB		CIRCUIT CODE 04428	PRODUCT-3	ASSOC DESG			
INVENTORY MAP 212-2334-1		J.P.A. NO. E6031-409203768		PROPOSED CONSTRUCTION (LOCATION) 1609364E VALLEY OF THE FALLS RD P/P 161' S, 1712' E/O ROCK DR. REDLANDS			
TYPE	DATE	APPROVED BY	CHECKED BY	DRAWN BY	FAX #	SHEET	DESIGN\DRWG NO.