



SOUTHERN CALIFORNIA
EDISON[®]
An EDISON INTERNATIONAL[®] Company

SCE Aircraft Operations Flight Request Form

Instructions: Please complete this form in its entirety and email to: airops@sce.com or fax to 909-974-4678. Once this form is received by Aircraft Operations, you will receive a response within 24 hours. For questions call SCE Aircraft Operations Dispatch at PAX 11676.

Requestor Information

Flight requested by:*	JUSTIN CAMPION, CONTRACTOR: EPC, CONSTRUCTION COORDINATOR
Department:*	OPERATIONS & MAINTENANCE **OCI**
Pax:*	PRN# 102411
Cell Number:*	480-622-8398
Email Address:*	JUSTIN.CAMPION@SCE.COM

SAP Accounting Number*	TD1487642
------------------------	-----------

Flight Description

Please choose a mission type:

- | | | |
|---|--------------------------------------|---|
| ☐ Camera – HD/IR | ☐ Line String | ☒ Pole-set |
| ☐ Crew support | ☐ Passenger | ☐ Recon |
| ☐ External Load | ☐ Patrol | ☐ Training |
| ☐ HEC | ☐ Photo | ☐ Need more info, please contact |

Mission specific details (ex: Passenger name, pole size/weight, external load type, etc):

HELI SET POLE, INACCESSIBLE LOCATION, 45' CL-4 WOOD, ~1500LB LOAD
EPC GENERAL FOREMAN: MARTIN RIVERA, 805-266-3478

General Operating Location	21400 SADDLE PEAK RD, TOPANGA
District	35 - THOUSAND OAKS
LZ Coordinates (if known)	TBD BY AirOps
Pick-up location for passenger flights	NA
Drop-off location for passenger flights	NA

Date(s) for which service is requested	12/05/19 (PLANNED OUTAGE STARTING 0900)
Time of Pick-up	~0945
Approx. mission duration (if known)	UNKNOWN
Back-up date for mission (if known)	UNKNOWN

Authorizer	
Authorizer PAX and cell number	

**required information*

[Click to e-mail form](#)

For office use only

Date Received by Aircraft Operations: _____ Date Initial Contact Made: _____

Referred to contractor: ☐ No ☐ Yes, Date: _____ Company: _____

Follow up status: ☐ Week 1 _____

☐ Week 2 _____


☐ Week 3 _____

CONTRACTOR: EPC
LDY: VENTURA **OCI**

HELI REQUEST

CIRCUIT	TD#	FLY DATE	STA	STR #	POLE SIZE	WEIGHT	ELEV	COORDINATES	POLE PICKUP LOCATION
NICHOLAS 16kV	TD1487642	12/5/2019	1/2	1639003E	45', CL-4, WOOD	~1,500 LB	1,800'	34.06948800, -118.62010200	TBD BY LZ (AirOps)

*PLANNED OUTAGE START TIME IS 0900, ANTICIPATE AIRCRAFT STARTING @ 0945

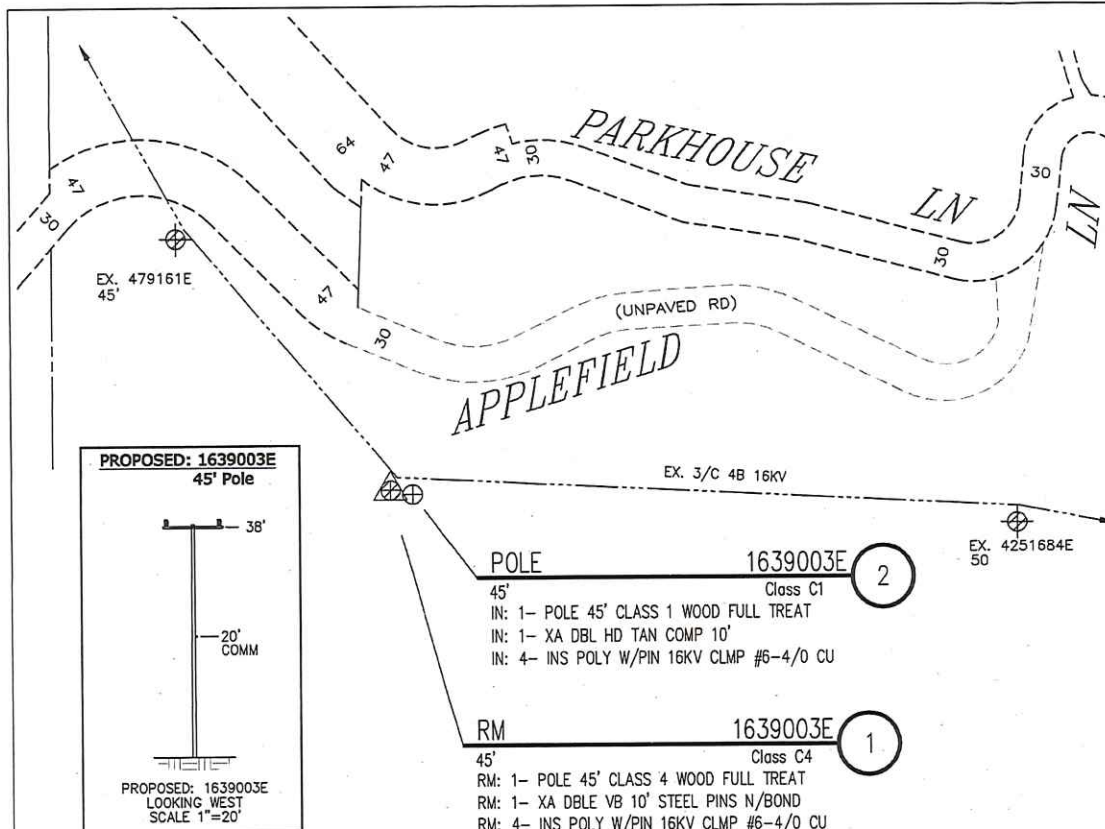


EX: 1639003E
LOOKING SOUTHWEST

APN: 4448-022-020

GPS Location

N_ 34° 03' 03.80"
W_ 118° 37' 13.00"

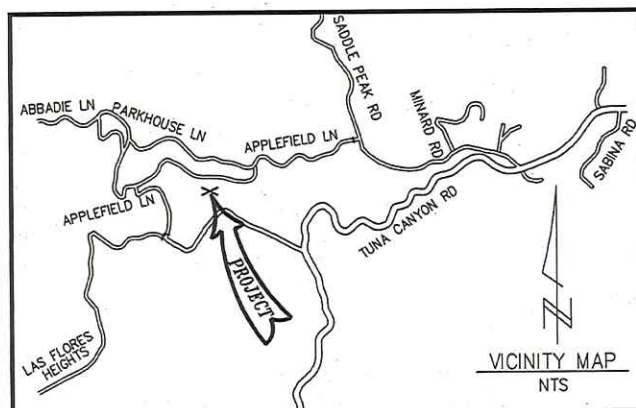

NOTES:

- TRANSFER PRIMARY
- TRANSFER 1-3/4" COMM
- POLE HAS BEEN DUG
- NO TRUCK ACCESS
- HELICOPTER SET

PLACEMENT DETAIL
1639003E



POLE TO BE
SAME HOLE SET


PROJECT REQUIREMENTS (Y/N)

EDISON EASEMENT REQUIRED	☐
PWRD 88 REQUIRED	☐
UG CIVIL ONLY WORK ORDER	☐
PERMIT REQUIRED	☐
PERMIT TYPE:	
OUTAGE REQUIRED	☐
OUTAGE DATE:	TIME:
TRAFFIC CONTROL REQUIRED	☐
PED. TRAFFIC CONTROL REQ'D	☐
CONVEYANCE LETTER REQ'D	☐
ENVIRONMENTAL CLEARANCE REQ'D	☐
CSD 140 (TLM) REQ'D	☐

D124: Rev 02/08/18



SCALE: 1" = 100'

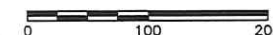


NICHOLAS 16KV
TAPIA SUB

A3

FINAL DESIGN
APPROVED FOR CONSTRUCTION

DISTRICT 35 - THOUSAND OAKS	PROJ. MGR. RYBERG, JAMES PHONE 805-228-2335	PLANNER RYBERG, JAMES PHONE 805-228-2335	DESIGNER ELORIAGA, JON
PROJECT NO. 1706584	SERVICE REQUEST 2612810	MSR NO. 1487642-1	ASSOC DESIGN 1103803
CIRCUIT / VOLTAGE NICHOLAS 16KV	THOMAS GUIDE 629 H2	PRODUCT-2	ASSOC DESIGN
SUB / PG NO. TAPIA SUB (A3)	CIRCUIT CODE 12700	PRODUCT-3	ASSOC DESIGN
INVENTORY MAP 66-51A	J.P.A. NO. E6035-409887341	PROPOSED CONSTRUCTION (LOCATION) 1639003E-REPLC DAMAGE PUBLIC POLE W/O 21400 SADDLE PEAK RD TOPANGA, CA 91360	
F 03/15/19	J. RYBERG	J. ELORIAGA	63023
TYPE DATE	APPROVED BY	CHECKED BY	DRAWN BY PAX #
Southern California Edison Company			
SHEET 1 OF 2		DESIGN/DRWG NO. 1103803_0.01	

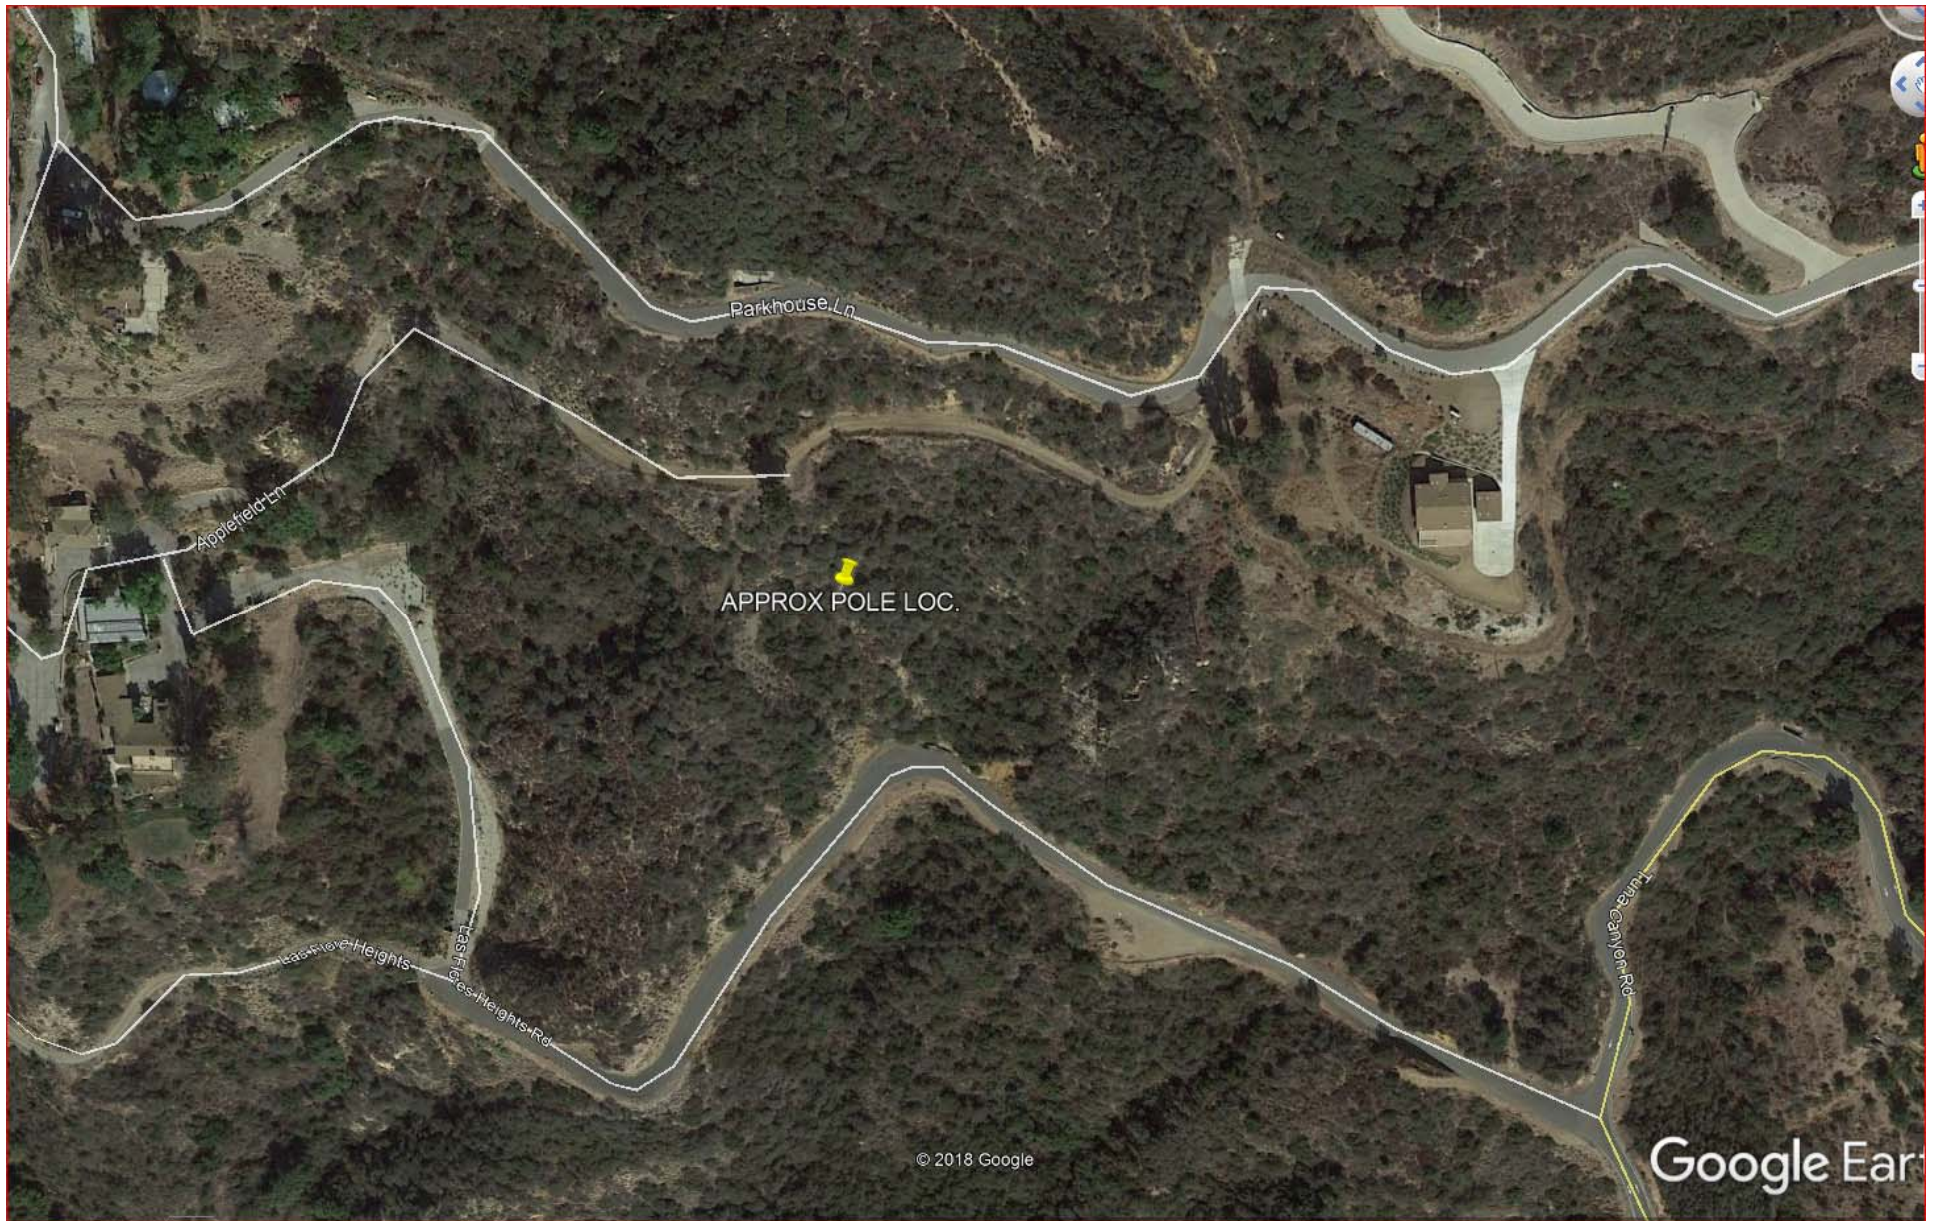

Parkhouse Ln

Applefield Ln

APPROX POLE LOC.

Eastfield Heights

Eastfield Heights Rd

Luna Canyon Rd

© 2018 Google

Google Earth

