

PROJECT REQUIREMENTS (Y/N)	
EDISON EASEMENT REQUIRED	☐ N
PWRD 88 REQUIRED	☒ Y
UG CIVIL ONLY WORK ORDER	☐ N
PERMIT REQUIRED	☒ Y
PERMIT TYPE: _____	
OUTAGE REQUIRED	☐ Y
OUTAGE DATE: <u>TBD</u> TIME: <u>TBD</u>	
TRAFFIC CONTROL REQUIRED	☐ Y
PED. TRAFFIC CONTROL REQ'D	☐ N
CONVEYANCE LETTER REQ'D	☐ N
ENVIRONMENTAL CLEARANCE REQ'D	☐ Y
CSD 140 (TLM) REQ'D	☐ N


D124: Rev. 02/08/18

1189269E

T.L.M. DATA:				
	SIZE	KVA	CUST	% LOAD
EXIST.	25	20	1	80 %
PROP.	25	20	1	80 %
VOLTAGE DROP: _____				
FLICKER FACTOR: _____				
PRI. CIRCUIT: _____				

**SURROUNDED BY ROCKS
SAME HOLE SET**

**LONG TRUCK BOOM ACCESS AFTER TREE TRIMMING
TREE TRIMMING NEEDED
300' WEST OF 3210 TORO CANYON RD**

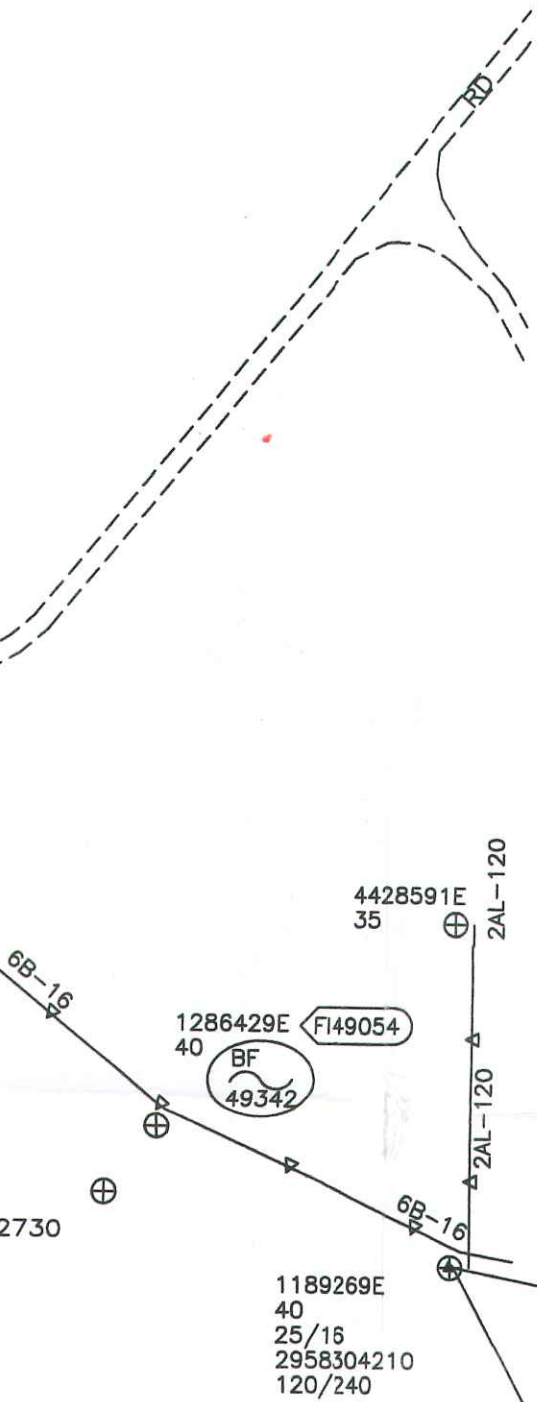

RM 1189269E 7


- 1- 40 CLASS 5 WOOD POLE
- 1- SEC GROUND
- 1- 25/16 OH POT 4P
- SN _____
- 1- 10' WOOD CROSSARM
- 3- P4G 11kV
- 1- 28k RACK
- 2- CUTOUTS + FUSE
- 1- 9/32 DOWN GUY

REPLACE DOWN GUY

INSTALL 1189269E 8

- 1- 40 CL 1 COMPOSITE
- 1- SEC GROUND
- 1- 25/16 OH POT 4P SN
- 1- 10' COMPOSITE CROSSARM
- 3- POLY INS ANGLED
- 1- 9/32 DOWN GUY FOR COMPOSITE
- 2- CUTOUTS + FUSE

**TREE TRIMMING FOR POSSIBLE BOOM ACCESS
ACROSS FROM 502 FOOTHILL RD**

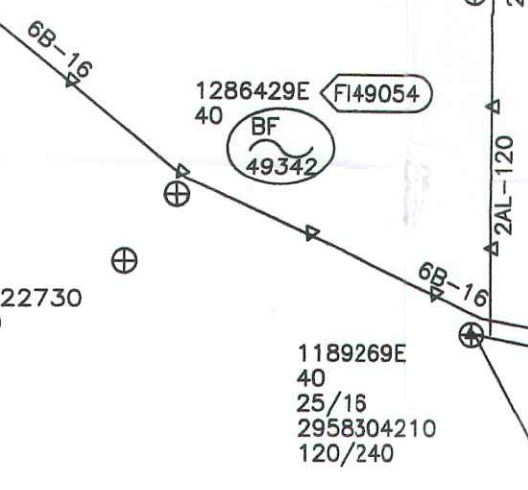

TRAFFIC CONTROL NEEDED
LONG TRUCK BOOM ACCESS AFTER TREE TRIMMING
TREE TRIMMING NEEDED
300' WEST OF 3210 TORO CANYON RD


- RM 1189269E 7
- 1- 40 CLASS 5 WOOD POLE
 - 1- SEC GROUND
 - 1- 25/16 ON POT 4P
 - 1- 10' WOOD CROSSARM
 - 3- P4G 16KV
 - 1- 284 RACK
 - 2- CUTOUTS + FUSE
 - 1- 9/32 DOWN GUY

REPLACE DOWN GUY

- INSTALL 1189269E 8
- 1- 40 CL 1 COMPOSITE
 - 1- SEC GROUND
 - 1- 25/16 ON POT 4P SN
 - 1- 10' COMPOSITE CROSSARM
 - 3- POLY INS ANGLED
 - 1- 9/32 DOWN GUY FOR COMPOSITE
 - 2- CUTOUTS + FUSE

TREE TRIMMING FOR POSSIBLE BOOM ACCESS
ACROSS FROM 502 FOOTHILL RD

- RM 1675865E 5
- 1- 45 CL 4 WOOD POLE
 - 1- 10' WOOD CROSSARM
 - 3- POST GUSS 16KV

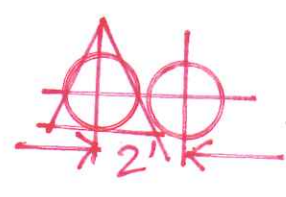


- INSTALL 1675865E 6
- 1- 45 CL 2 COMPOSITE
 - 1- 10' COMPOSITE ARM
 - 3- POLY INS 16KV
 - 1- BIRD GUARD



SOUTHERN CALIFORNIA
EDISON
An EDISON INTERNATIONAL Company

SCALE: 1" = 100'

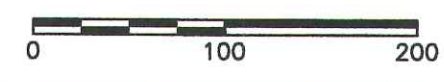


DISTRICT 49 - SANTA BARBARA		PROJ. MGR. VALENZUELA, STOREE		PLANNER VALENZUELA, STOREE		DESIGNER VALENZUELA, STOREE LYNN	
PROJECT NO. 1790742	SERVICE REQUEST 2695125	MSR NO.	PRODUCT-1 1552112-OCI		ASSOC DESGN		
CIRCUIT / VOLTAGE		THOMAS GUIDE	PRODUCT-2		ASSOC DESGN		
SUB / PG NO.		CIRCUIT CODE	PRODUCT-3		ASSOC DESGN		
INVENTORY MAP		J.P.A. NO.		PROPOSED CONSTRUCTION (LOCATION)			
				XSTRT TORO CYN.RD.P/P 176'E.1249'S/O E, VALLEY			
				SB, CA 93117			
TYPE	DATE	APPROVED BY	CHECKED BY	DRAWN BY	PAX #	SHEET	DESIGN\DRWG NO.
Southern California Edison Company						2 of 2	1154986 0.01

CARPINTERIA

2112

LES

SET

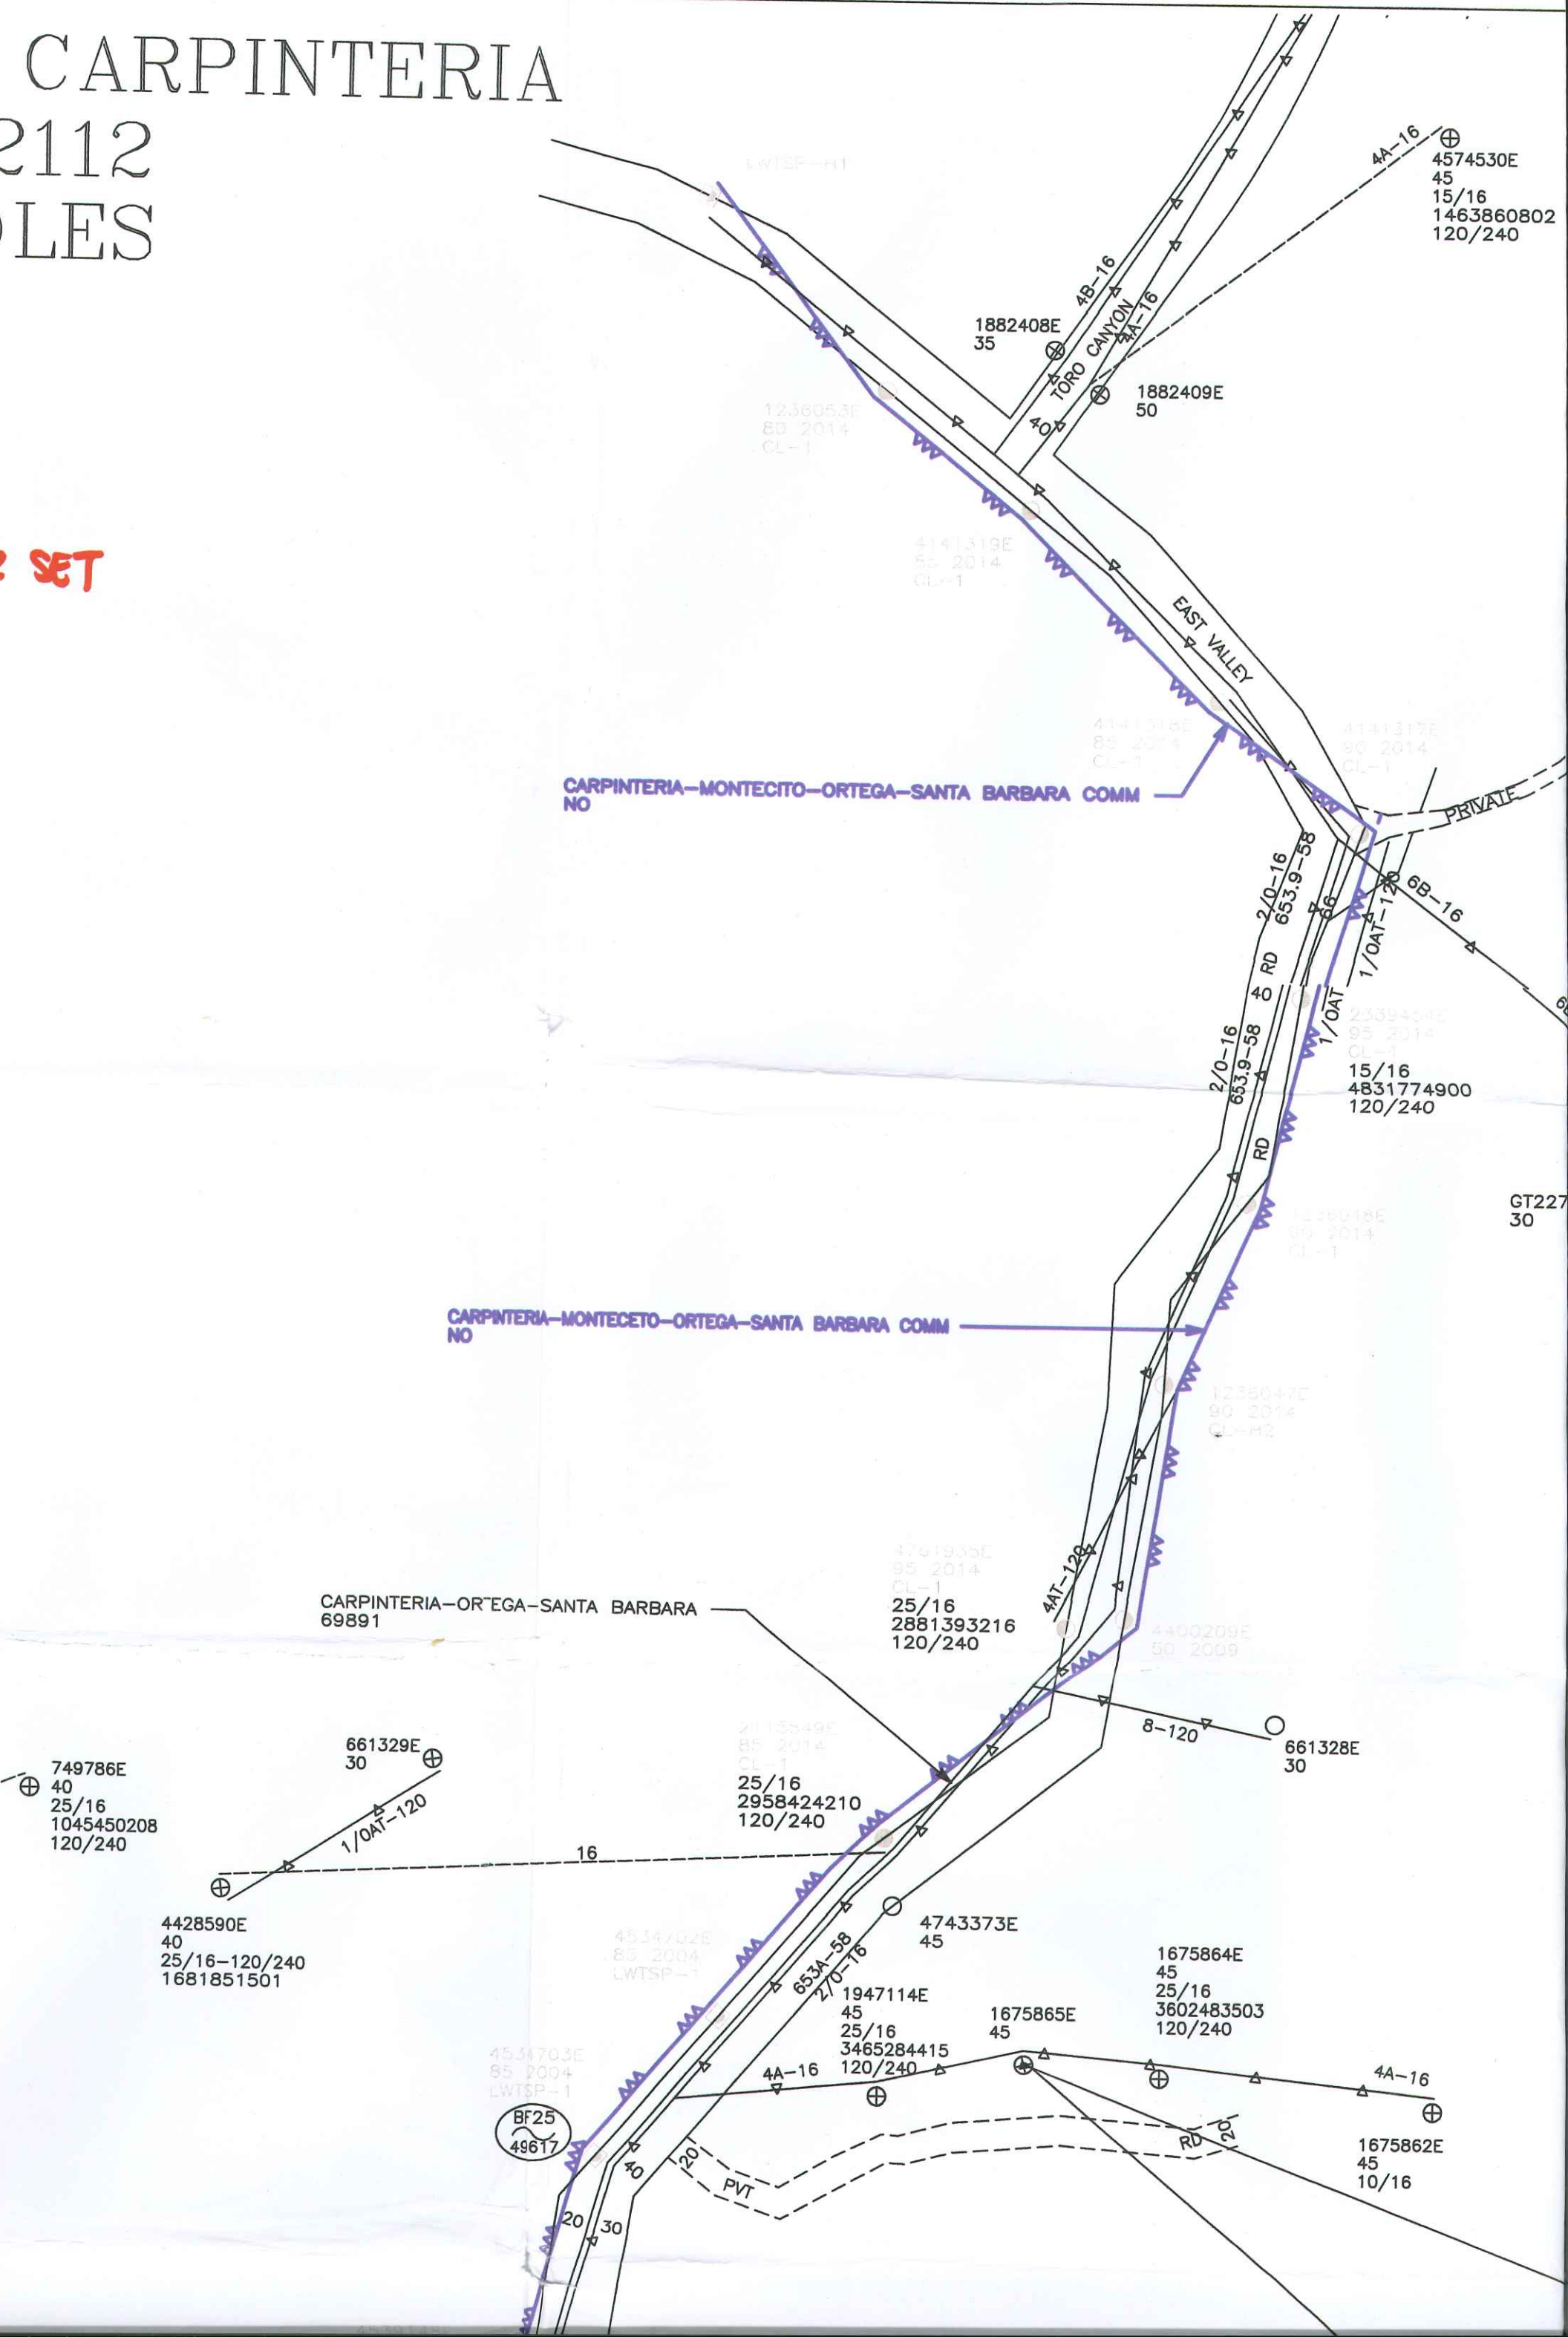

15/16
4831774900
120/240

CARPINTERIA-MONTECETO-ORTEGA-SANTA BARBARA COMM
NO

CARPINTERIA-ORTEGA-SANTA BARBARA
69891

749786E
40
25/16
1045450208
120/240

661329E
30

4428590E
40
25/16-120/240
1681851501

2115549E
85 2014
CL-1
25/16
2958424210
120/240

4781935E
95 2014
CL-1
25/16
2881393216
120/240

661328E
30

4534702E
85 2004
LWTSP-1

4743373E
45

1675864E
45
25/16
3602483503
120/240

4531703E
85 2004
LWTSP-1
BF25
45617

1947114E
45
25/16
3465284415
120/240

1675865E
45

4A-16

1675862E
45
10/16

4539148E
85 2006
LWTSP-1
25/16
3602633504
120/240 1P

1664989E
35
10/16

OUR SET
TRA NEEDED
OF 462 FOOTHILL RD

REPLACE RISER EXTENSION

4041889E

4 WOOD POLE
ER
WALK

INSTALL

4041889E

4

1- 45CL 1 WOOD POLE
1- 2" RISER
1- SEE ROWER

4744276E
50
15/16
1466661110
120/240

1608744E
30

4703619E
85 2010
LWTSP-H1
15/16
3377834309
120/240 1P

TORO

40418E
25-U9

4428586E
45
6B-16

653.9-58
2/0-16
50


1/OAT-120

SHEFFIELD 16KV CA

TD155211

OCI POLE

**SAME HOW SET
COMPOSITE TO AVOID HELICOPTER SET
TREE TRIMMING NEEDED
IN YARD OF 2896 TORITO ROAD**

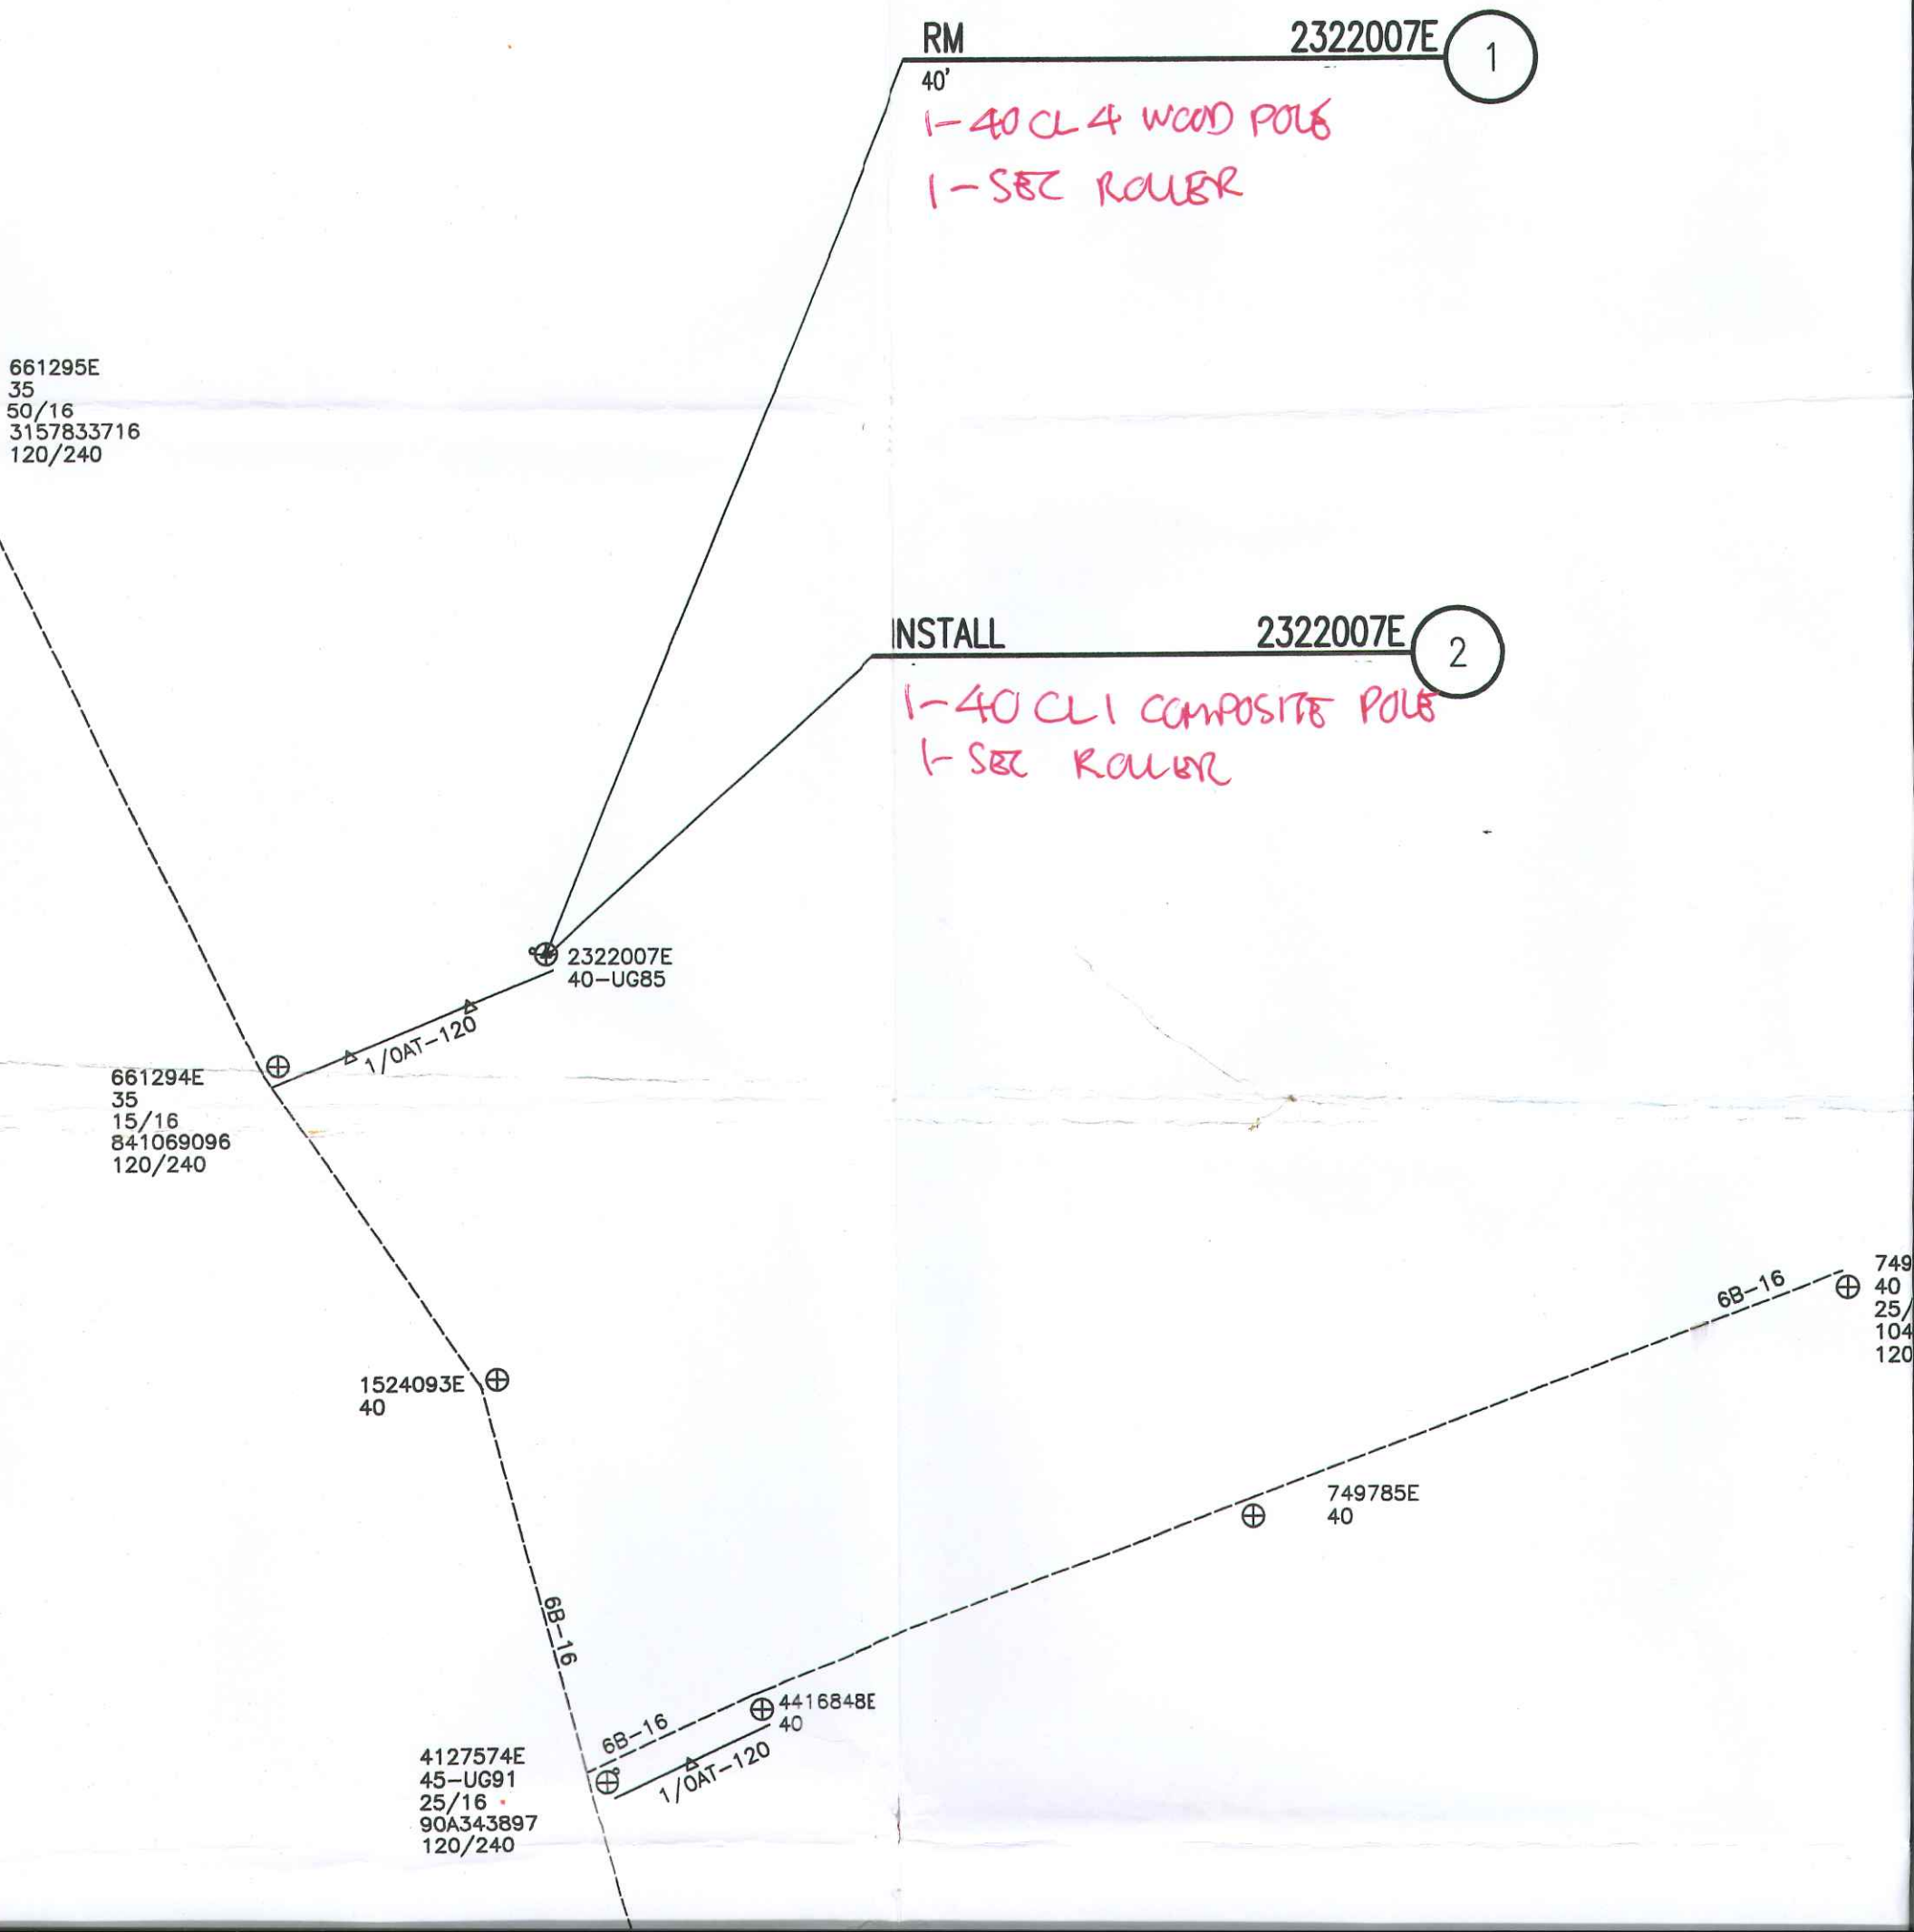

661295E
35
50/16
3157833716
120/240

INSTALL

2322007E

2

1-40 CLI COMPOSITE POLE
1-SEC ROWER

2322007E
40-UG85

661294E
35
15/16
841069096
120/240

1524093E
40

4127574E
45-UG91
25/16
90A343897
120/240

4416848E
40
6B-16
1/OAT-120

749785E
40

6B-16

749
40
25/
104
120

4464072E
50-UG96
25/16
2797793614
120/240

6B-16

1/OAT-120

661347E
45

4574367E
50

SAME HOUSE
TRAFFIC CONTROL
BACKYARD OF

3 RM

45'

1-45 CL 4 W
1-2" RISER
1-SEC ROWER

674727E
45
25/16
1926482210
120/240

4428587E
50


6B-16

4249547E
45

1/OAT-120

4428
45

SAME HO
COMPOSITE
TREE TR
IN YARD OF

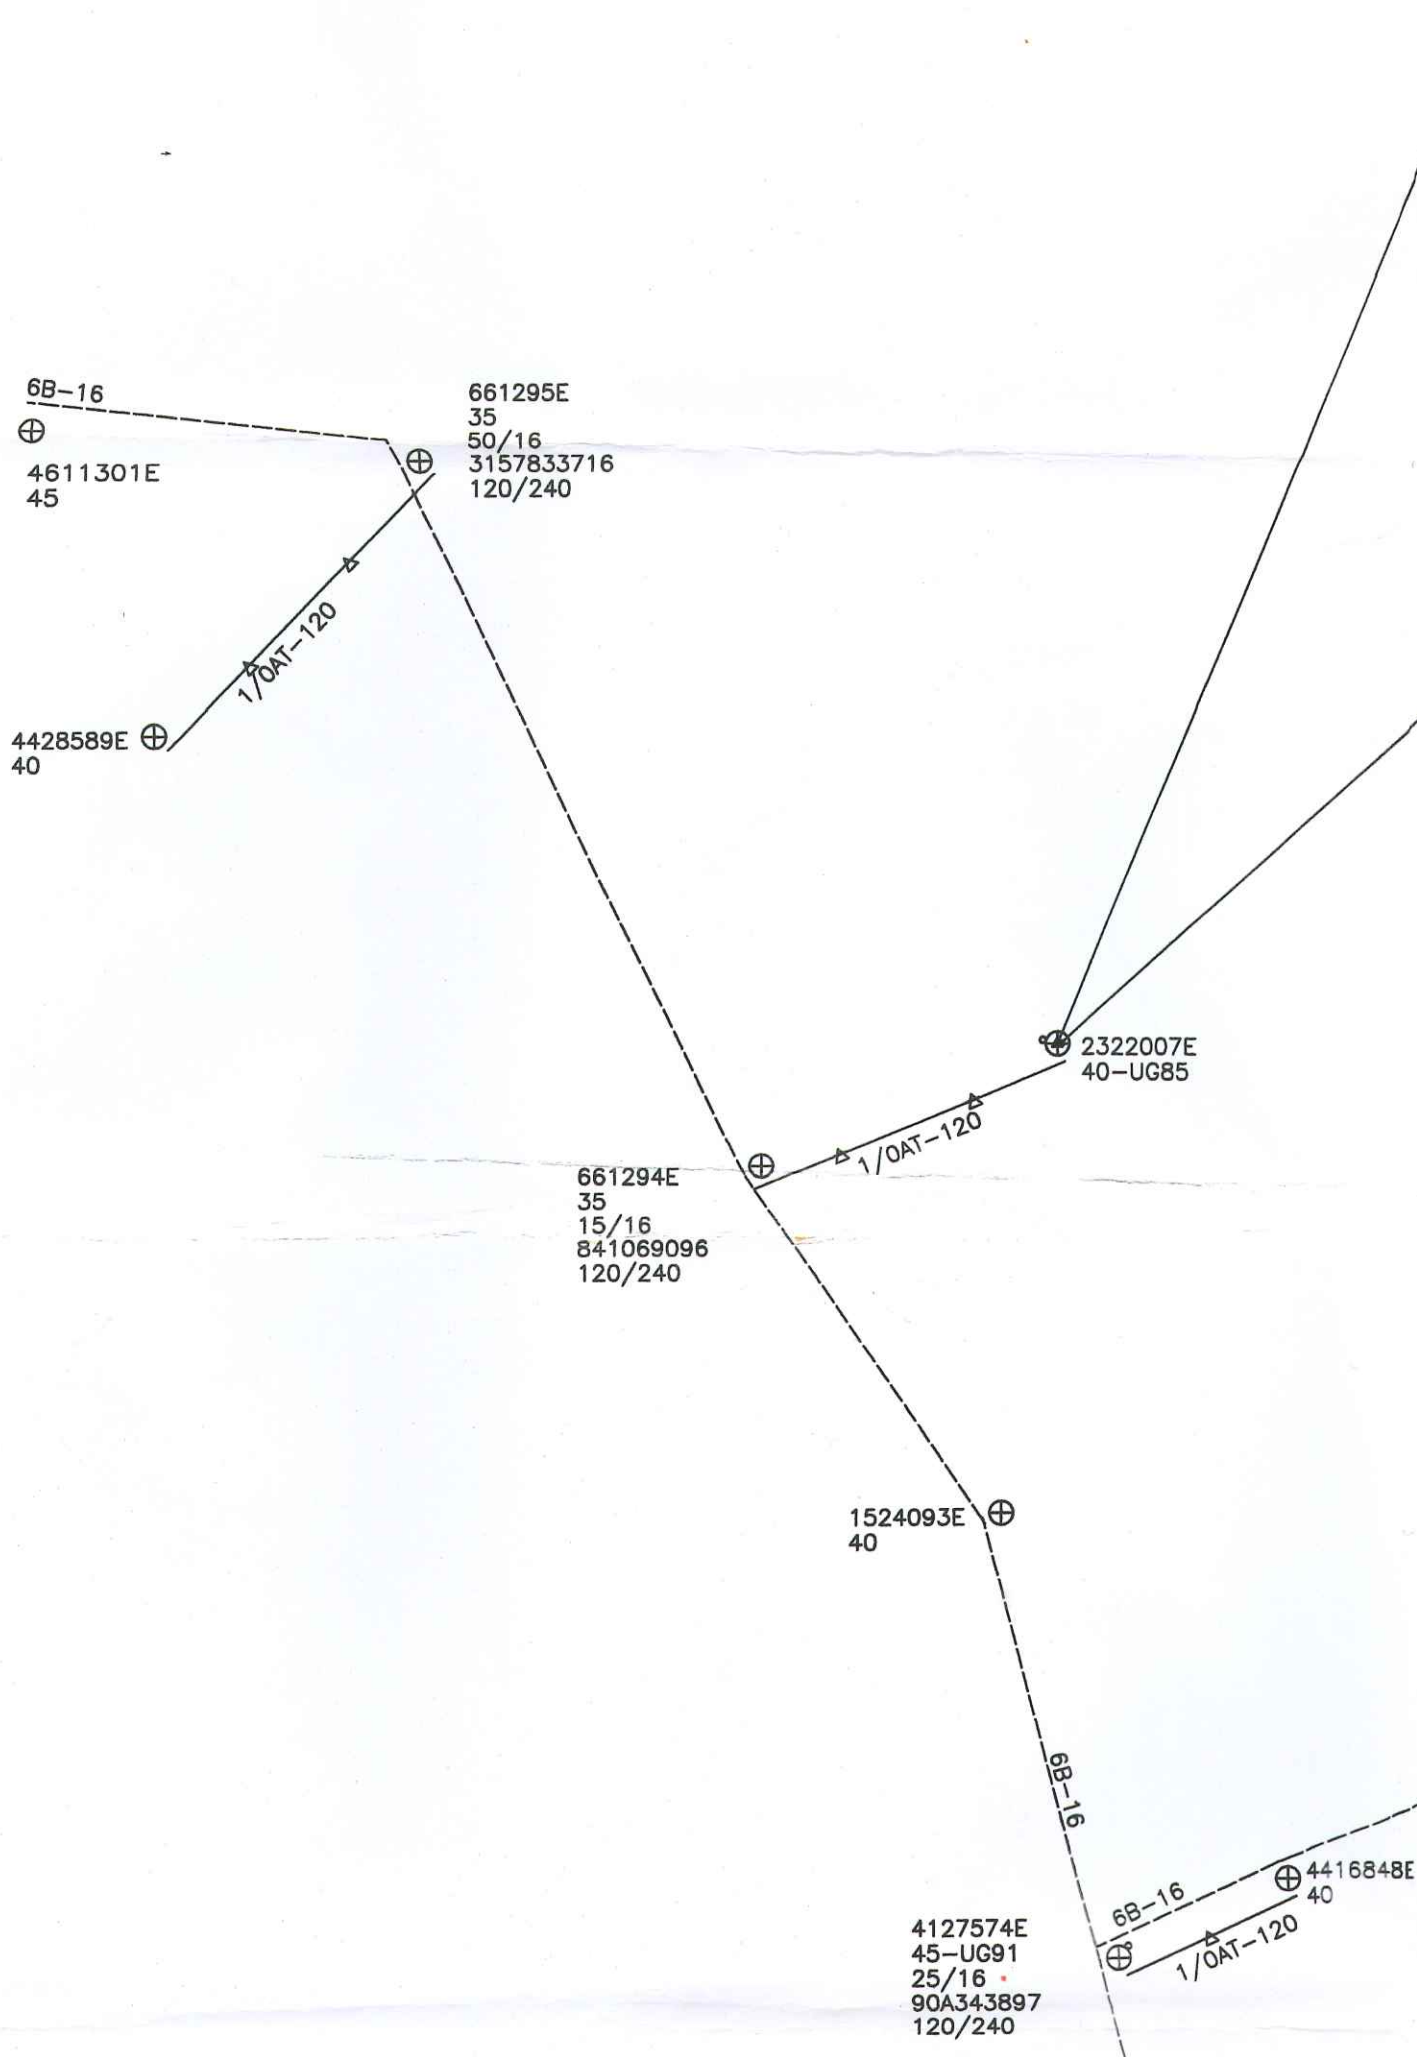

RM

40'

1-40 CL 4 WOOD

1-SEC ROUGH

INSTALL

1-40 CL 1 COM

1-SEC ROUGH

4611301E
45
35
50/16
3157833716
120/240

4428589E
40

1/OAT-120

INSTALL

1-40 CLI COMP
1-SEC RAILOR

2322007E
40-UG85

1/OAT-120

661294E
35
15/16
841069096
120/240

1524093E
40

6B-16

4127574E
45-UG91
25/16
90A343897
120/240

6B-16
1/OAT-120

4416848E
40

446407
50-UG9
25/16
27977
120/2

91-89

6B-16
4249547E
45

6B-16

442858
50

1/OAT-120