

SCE Aircraft Operations Flight Request Form

Instructions: Please complete this form in its entirety and email to: airops@sce.com or fax to 909-974-4678. Once this form is received by Aircraft Operations, you will receive a response within 24 hours. For questions call SCE Aircraft Operations Dispatch at PAX 11676.

Requestor Information

Flight requested by:*	
Department:*	
Pax:*	
Cell Number:*	
Email Address:*	

SAP Accounting Number*	
-------------------------------	--

Flight Description

Please choose a mission type:

- | | | |
|---|--------------------------------------|---|
| ☐ Camera – HD/IR | ☐ Line String | ☐ Pole-set |
| ☐ Crew support | ☐ Passenger | ☐ Recon |
| ☐ External Load | ☐ Patrol | ☐ Training |
| ☐ HEC | ☐ Photo | ☐ Need more info, please contact |

Mission specific details (ex: Passenger name, pole size/weight, external load type, etc):

General Operating Location	
District	
LZ Coordinates (if known)	
Pick-up location for passenger flights	
Drop-off location for passenger flights	

Date(s) for which service is requested	
Time of Pick-up	
Approx. mission duration (if known)	
Back-up date for mission (if known)	

Authorizer	
Authorizer PAX and cell number	

**required information*

For office use only

Date Received by Aircraft Operations: _____ Date Initial Contact Made: _____

Referred to contractor: ☐ No ☐ Yes, Date: _____ Company: _____

Follow up status: ☐ Week 1 _____

☐ Week 2 _____

☐ Week 3 _____

- NOTES:
- SCE TO PTD.
 - SET LOCATION: HARD SET SOUTH WEST.
 - EAGLE ZONE.
 - HAND SET.
 - HAND DIG.
 - BULLETIN 322 AREA.

TRANSFER:


- 3-#4BC 16KV



HIGH FIRE
TIER 3
LOCATION


SECTIONAL COMPOSITE

- 1
- RM
- 455282E
- 45'
- Class C4
- RM: 1- POLE 45' CLASS 4 WOOD FULL TREAT
- RM: 1- XA SNGL VB 10' STEEL PINS
- RM: 3- INS GLASS & PIN 16KV

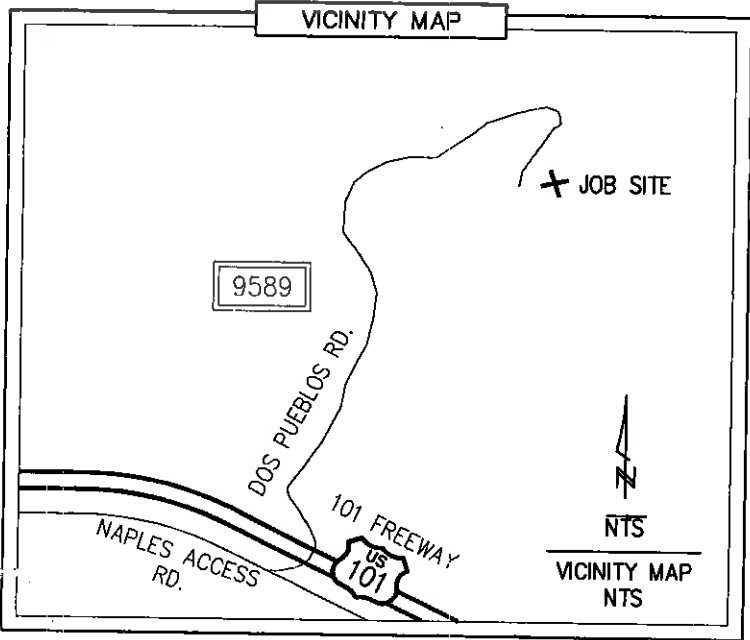

GPS COORDINATES
N: 34° 28' 28.64"
W: 119° 57' 10.76"
ELEVATION: 380'

- POLE
- 455282E
- 45'
- Class C1
- IN: 1- POLE 45' CLASS 1 COMP SEC POLE
- IN: 1- XA SNGL TAN HD COMP 10' W/BKT
- IN: 3- INS POLY W/PIN 16KV CLMP #6-4/0 CU
- IN: 1- MISC AVIAN HOOD FOR HENDRIX INSUL #4-653

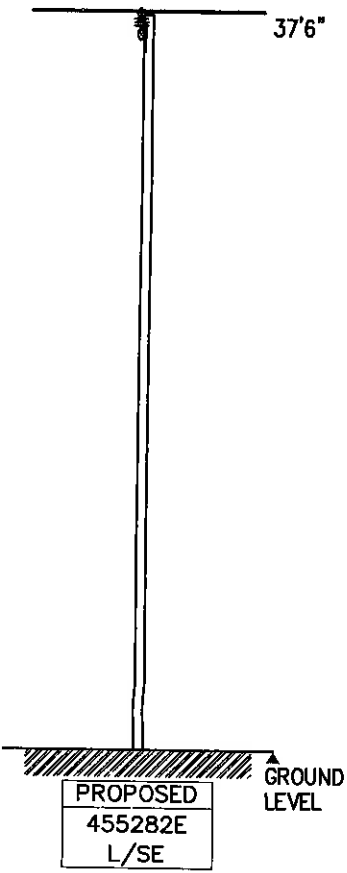

NOT TO SCALE

PROJECT REQUIREMENTS (Y/N)		DISTRICT 49 - SANTA BARBARA		PROJ. MGR. TOLMASOFF, LAURA M PHONE 714-796-9811		PLANNER TIDWELL DESIGN PHONE 805-647-4707		DESIGNER TIDWELL DESIGN	
EDISON EASEMENT REQUIRED	☒	PROJECT NO.	1704228	SERVICE REQUEST	2610475	MSR NO.		PRODUCT-1	1485914-INFRA REPLAC - DET POLE REPLACEMENT
PWRD BS REQUIRED	☒	CIRCUIT / VOLTAGE	MIST 16KV		THOMAS GUIDE		N/A	PRODUCT-2	
UG CIVIL ONLY WORK ORDER	☒	SUB / PG NO.	CAPITAN		CIRCUIT CODE			PRODUCT-3	
PERMIT REQUIRED	☒	INVENTORY MAP	21-44		J.P.A. NO.	N/A		PROPOSED CONSTRUCTION (LOCATION)	
OUTAGE REQUIRED	☒					455282E			
OUTAGE DATE: _____ TIME: _____						9589 DOS PUEBLOS RD.,			
TRAFFIC CONTROL REQUIRED	☒					GOLETA			
PED. TRAFFIC CONTROL REQ'D	☒								
CONVEYANCE LETTER REQ'D	☒								
ENVIRONMENTAL CLEARANCE REQ'D	☒								
CSD 140 (TLM) REQ'D	☒								
		TYPE	DATE	APPROVED BY	CHECKED BY	DRAWN BY	PAX #	SHEET	DESIGN\DRWG NO.
		Southern California Edison Company							1102367_0.01

455282E



Dist. 49 Deteriorated Pole
L / SE

455282E



Dist. 49 Deteriorated Pole
L / NE

- NOTES:
- SCE TO PTD.
 - SET LOCATION: HARD SET NORTH EAST.
 - EAGLE ZONE.
 - BULLETIN 322 AREA.


TRANSFER:

- 3-#4ACSR 16KV





HIGH FIRE
TIER 3
LOCATION

1 RM 2108853E
40' Class C5
RM: 1- POLE 40' CLASS 5 WOOD FULL TREAT
RM: 1- XA SNGL FB 10' STEEL PINS
RM: 3- INS GLASS & PIN 16KV

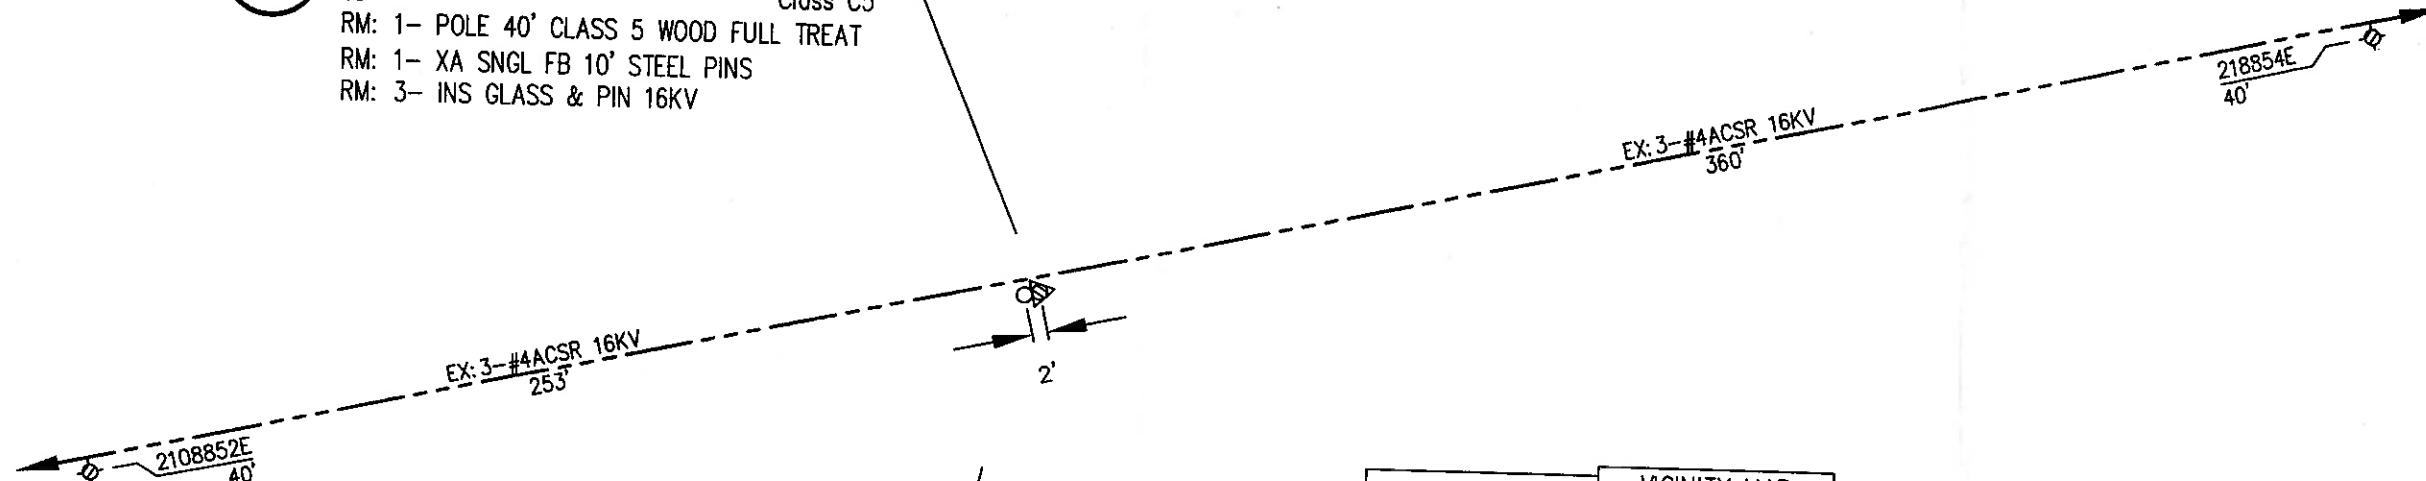

2 POLE 2108853E
45' Class C4
IN: 1- POLE 45' CLASS 4 WOOD FULL TREAT
IN: 1- XA SNGL TAN HD COMP 10' W/BKT
IN: 1- MISC AVIAN HOOD FOR HENDRIX INSUL #4-653
IN: 3- INS POLY POST W/PIN 16KV CLMP #4-653 ACSR

GPS COORDINATES
N: 34° 28' 40.71"
W: 119° 57' 04.68"
ELEVATION: 550'

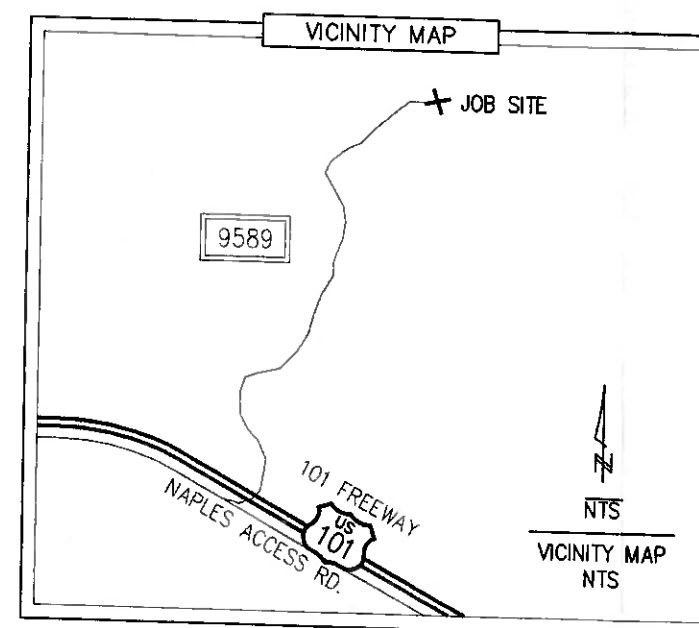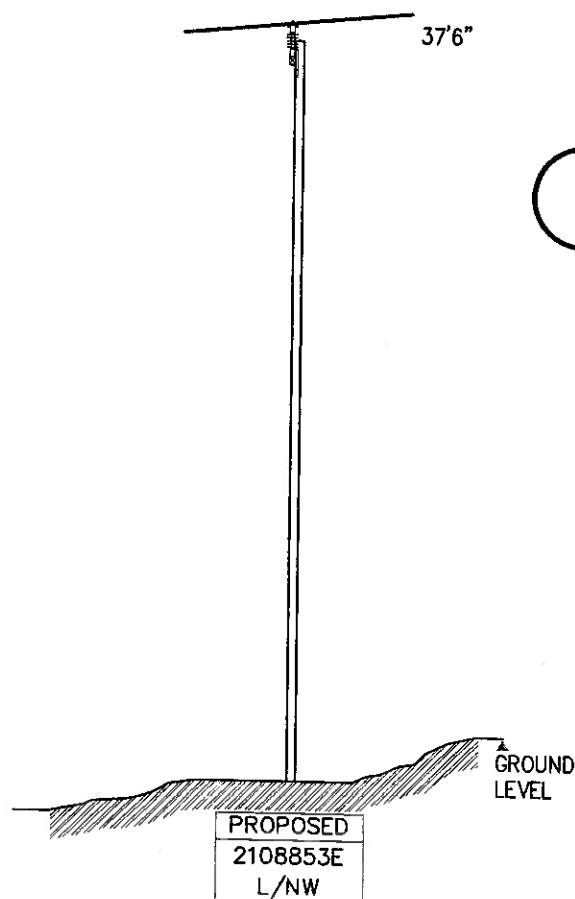

NOT TO SCALE

PROJECT REQUIREMENTS (Y/N)		DISTRICT 49 - SANTA BARBARA		PROJ. MGR. TOLMASOFF, LAURA M PHONE 714-796-9811		PLANNER TIDWELL DESIGN PHONE 805-647-4707		DESIGNER TIDWELL DESIGN	
EDISON EASEMENT REQUIRED	☒	PROJECT NO.	1704211	SERVICE REQUEST	2610458	MSR NO.		PRODUCT-1	1485903-INFRA REPLAC - DET POLE REPLACEMENT
PWRD BB REQUIRED	☒	CIRCUIT / VOLTAGE	MIST 16KV		THOMAS GUIDE		PRODUCT-2		ASSOC DESGN
UG CIVIL ONLY WORK ORDER	☒	SUB / PG NO.	CAPITAN		CIRCUIT CODE		PRODUCT-3		ASSOC DESGN
PERMIT REQUIRED	☒	INVENTORY MAP	21-44		J.P.A. NO.				ASSOC DESGN
OUTAGE REQUIRED	☒	PROPOSED CONSTRUCTION (LOCATION) 2108853E 9589 DOS PUEBLOS CYN RD., GOLETA							
OUTAGE DATE: _____ TIME: _____									
TRAFFIC CONTROL REQUIRED	☒								
PED. TRAFFIC CONTROL REQ'D	☒								
CONVEYANCE LETTER REQ'D	☒								
ENVIRONMENTAL CLEARANCE REQ'D	☒								
CSD 140 (TLM) REQ'D	☒								
		TYPE	DATE	APPROVED BY	CHECKED BY	DRAWN BY	PAX #	SHEET	DESIGN\DRWG NO.
		Southern California Edison Company							1102357 0.01

2108853E




Dist. 49 Deteriorated Pole
L / NW

2108853E



Dist. 49 Deteriorated Pole
L / W

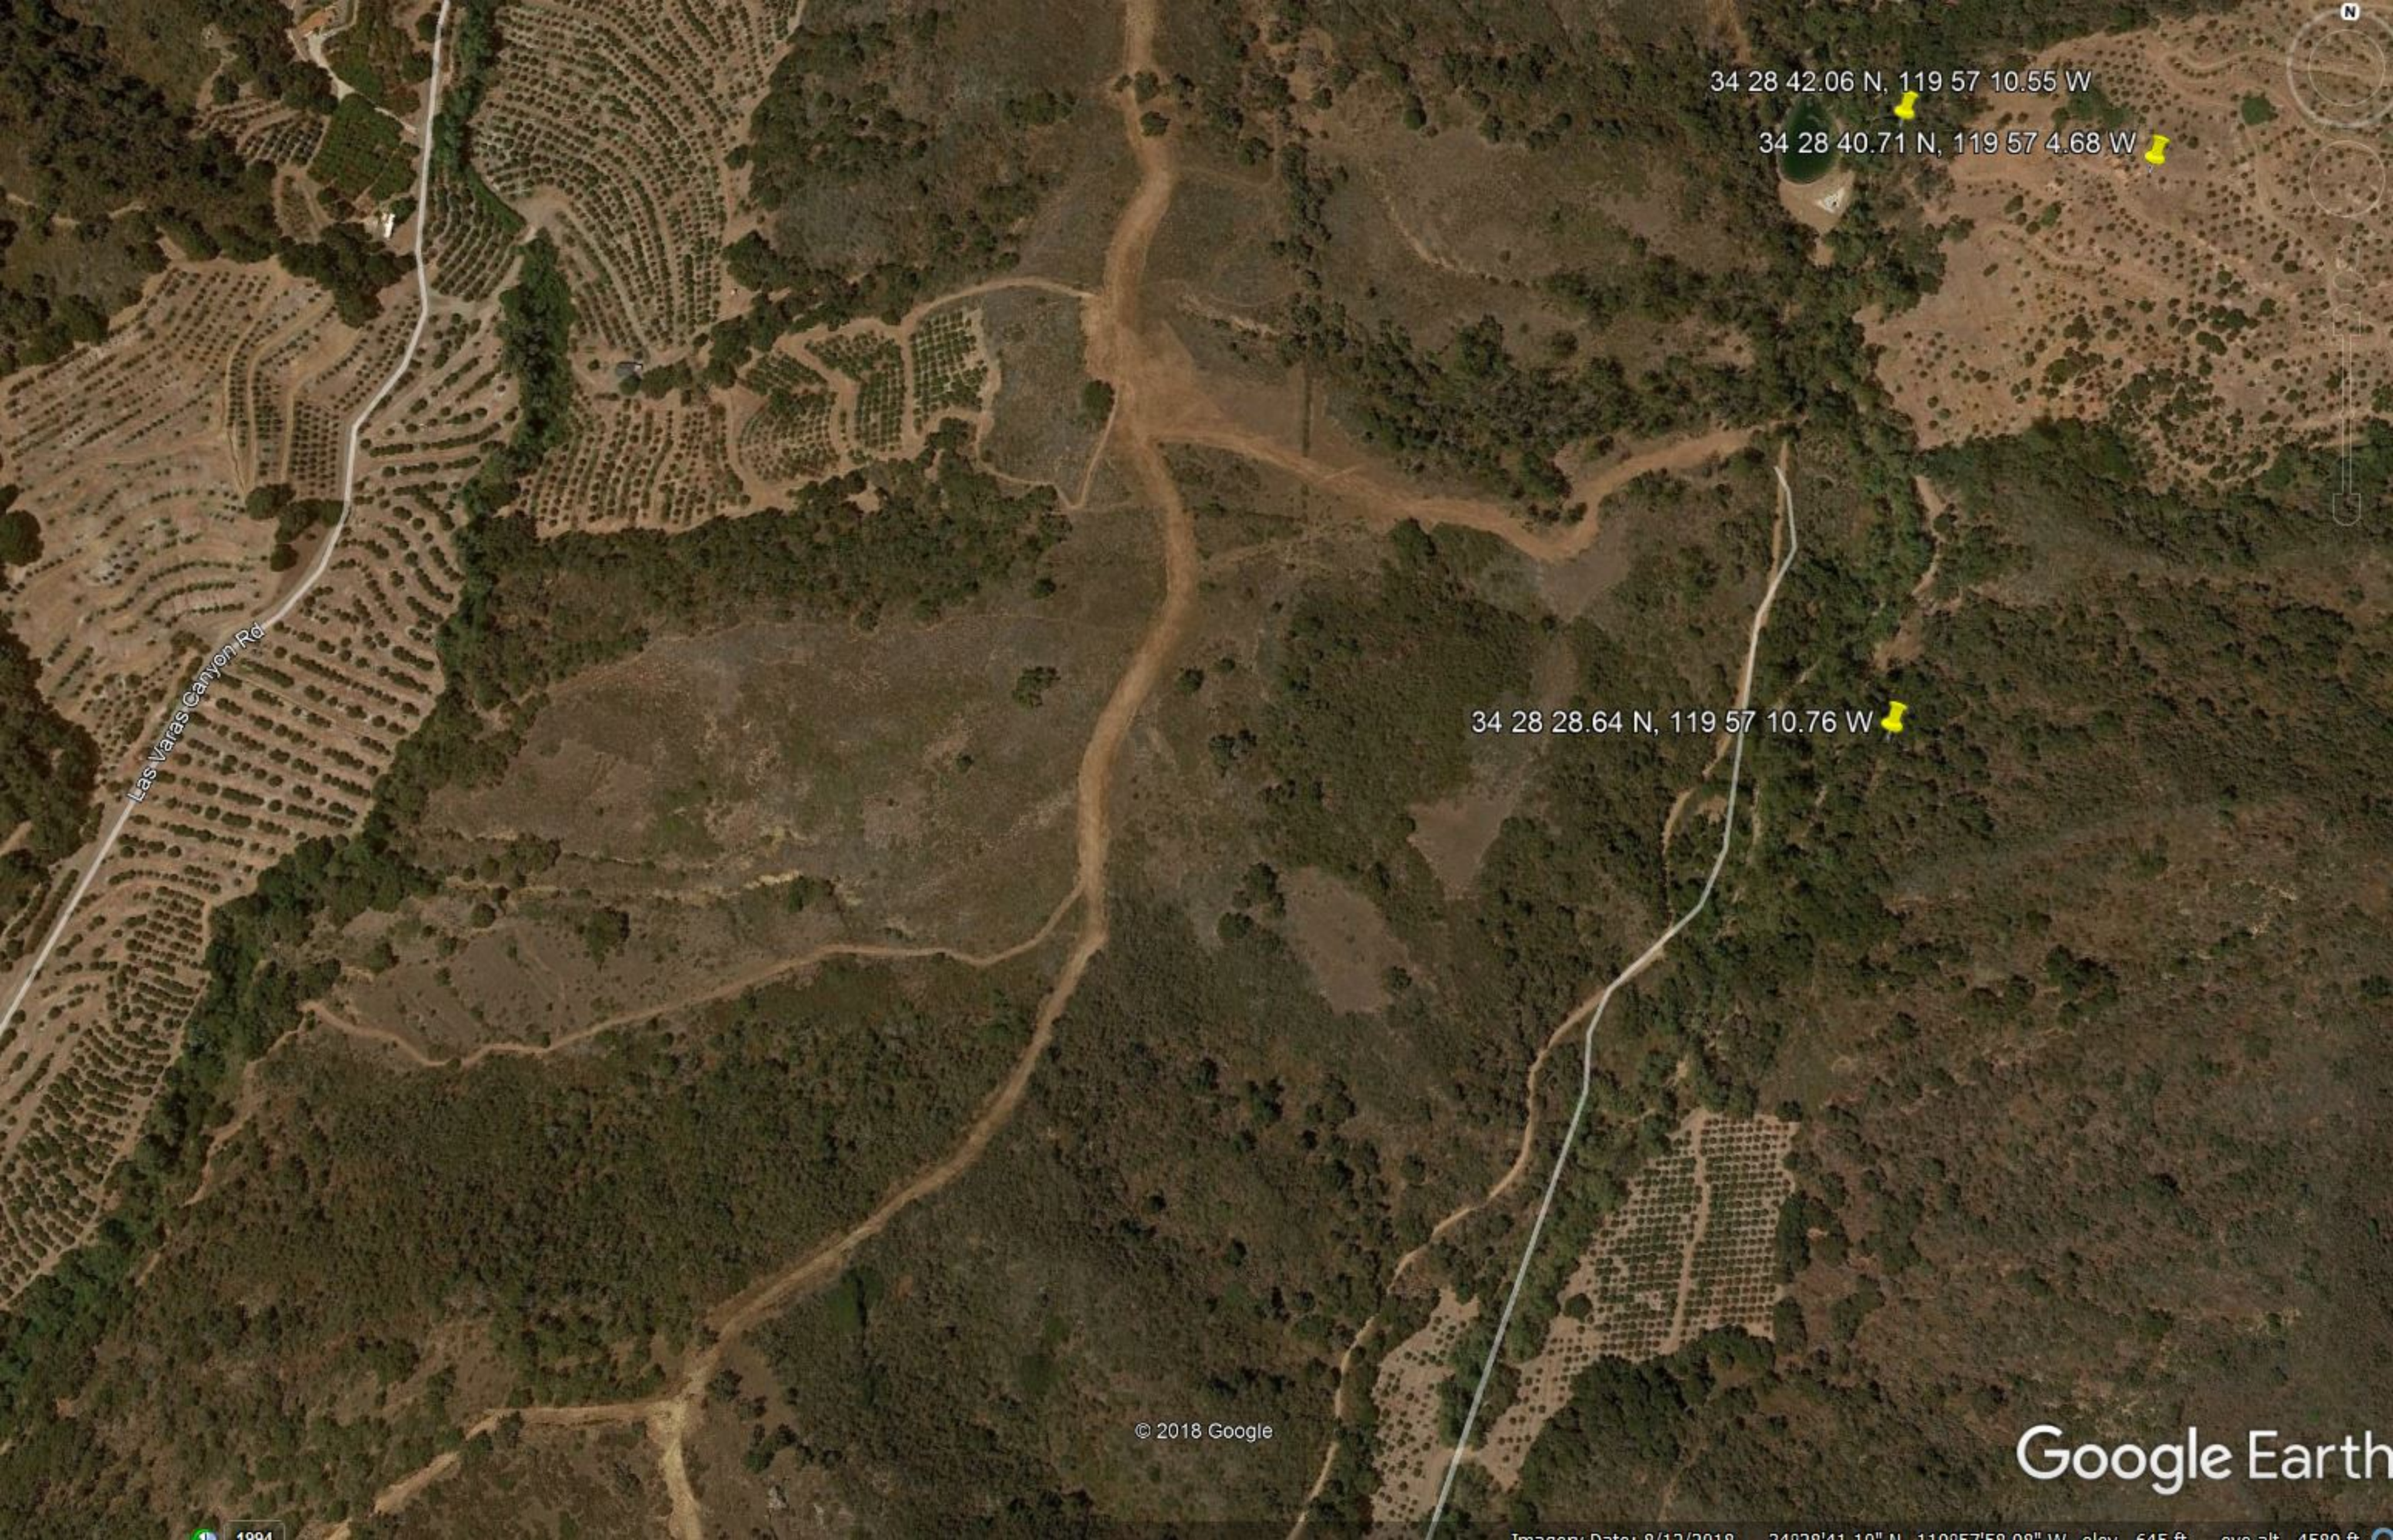

34 28 42.06 N, 119 57 10.55 W

34 28 40.71 N, 119 57 4.68 W

Las Varas Canyon Rd

34 28 28.64 N, 119 57 10.76 W