



An *EDISON INTERNATIONAL*® Company

SCE Aircraft Operations Flight Request Form

Instructions: Please complete this form in its entirety and email to: airops@sce.com or fax to 909-974-4678. Once this form is received by Aircraft Operations, you will receive a response within 24 hours. For questions call SCE Aircraft Operations Dispatch at PAX 11676.

Requestor Information

Flight requested by:*	
Department:*	
Pax:*	
Cell Number:*	
Email Address:*	

SAP Accounting Number*	
-------------------------------	--

Flight Description

Please choose a mission type:

- | | | | | | |
|--------------------------|-----------------------|--------------------------|--------------------|--------------------------|---------------------------------------|
| ☐ | Camera – HD/IR | ☐ | Line String | ☐ | Pole-set |
| ☐ | Crew support | ☐ | Passenger | ☐ | Recon |
| ☐ | External Load | ☐ | Patrol | ☐ | Training |
| ☐ | HEC | ☐ | Photo | ☐ | Need more info, please contact |

Mission specific details (ex: Passenger name, pole size/weight, external load type, etc):

General Operating Location	
District	
LZ Coordinates (if known)	
Pick-up location for passenger flights	
Drop-off location for passenger flights	

Date(s) for which service is requested	
Time of Pick-up	
Approx. mission duration (if known)	
Back-up date for mission (if known)	

Authorizer	
Authorizer PAX and cell number	

**required information*

For office use only

Date Received by Aircraft Operations: _____ Date Initial Contact Made: _____

Referred to contractor: ☐ No ☐ Yes, Date: _____ Company: _____


Follow up status: ☐ Week 1

□ Week 2

□ Week 3



NOT TO SCALE

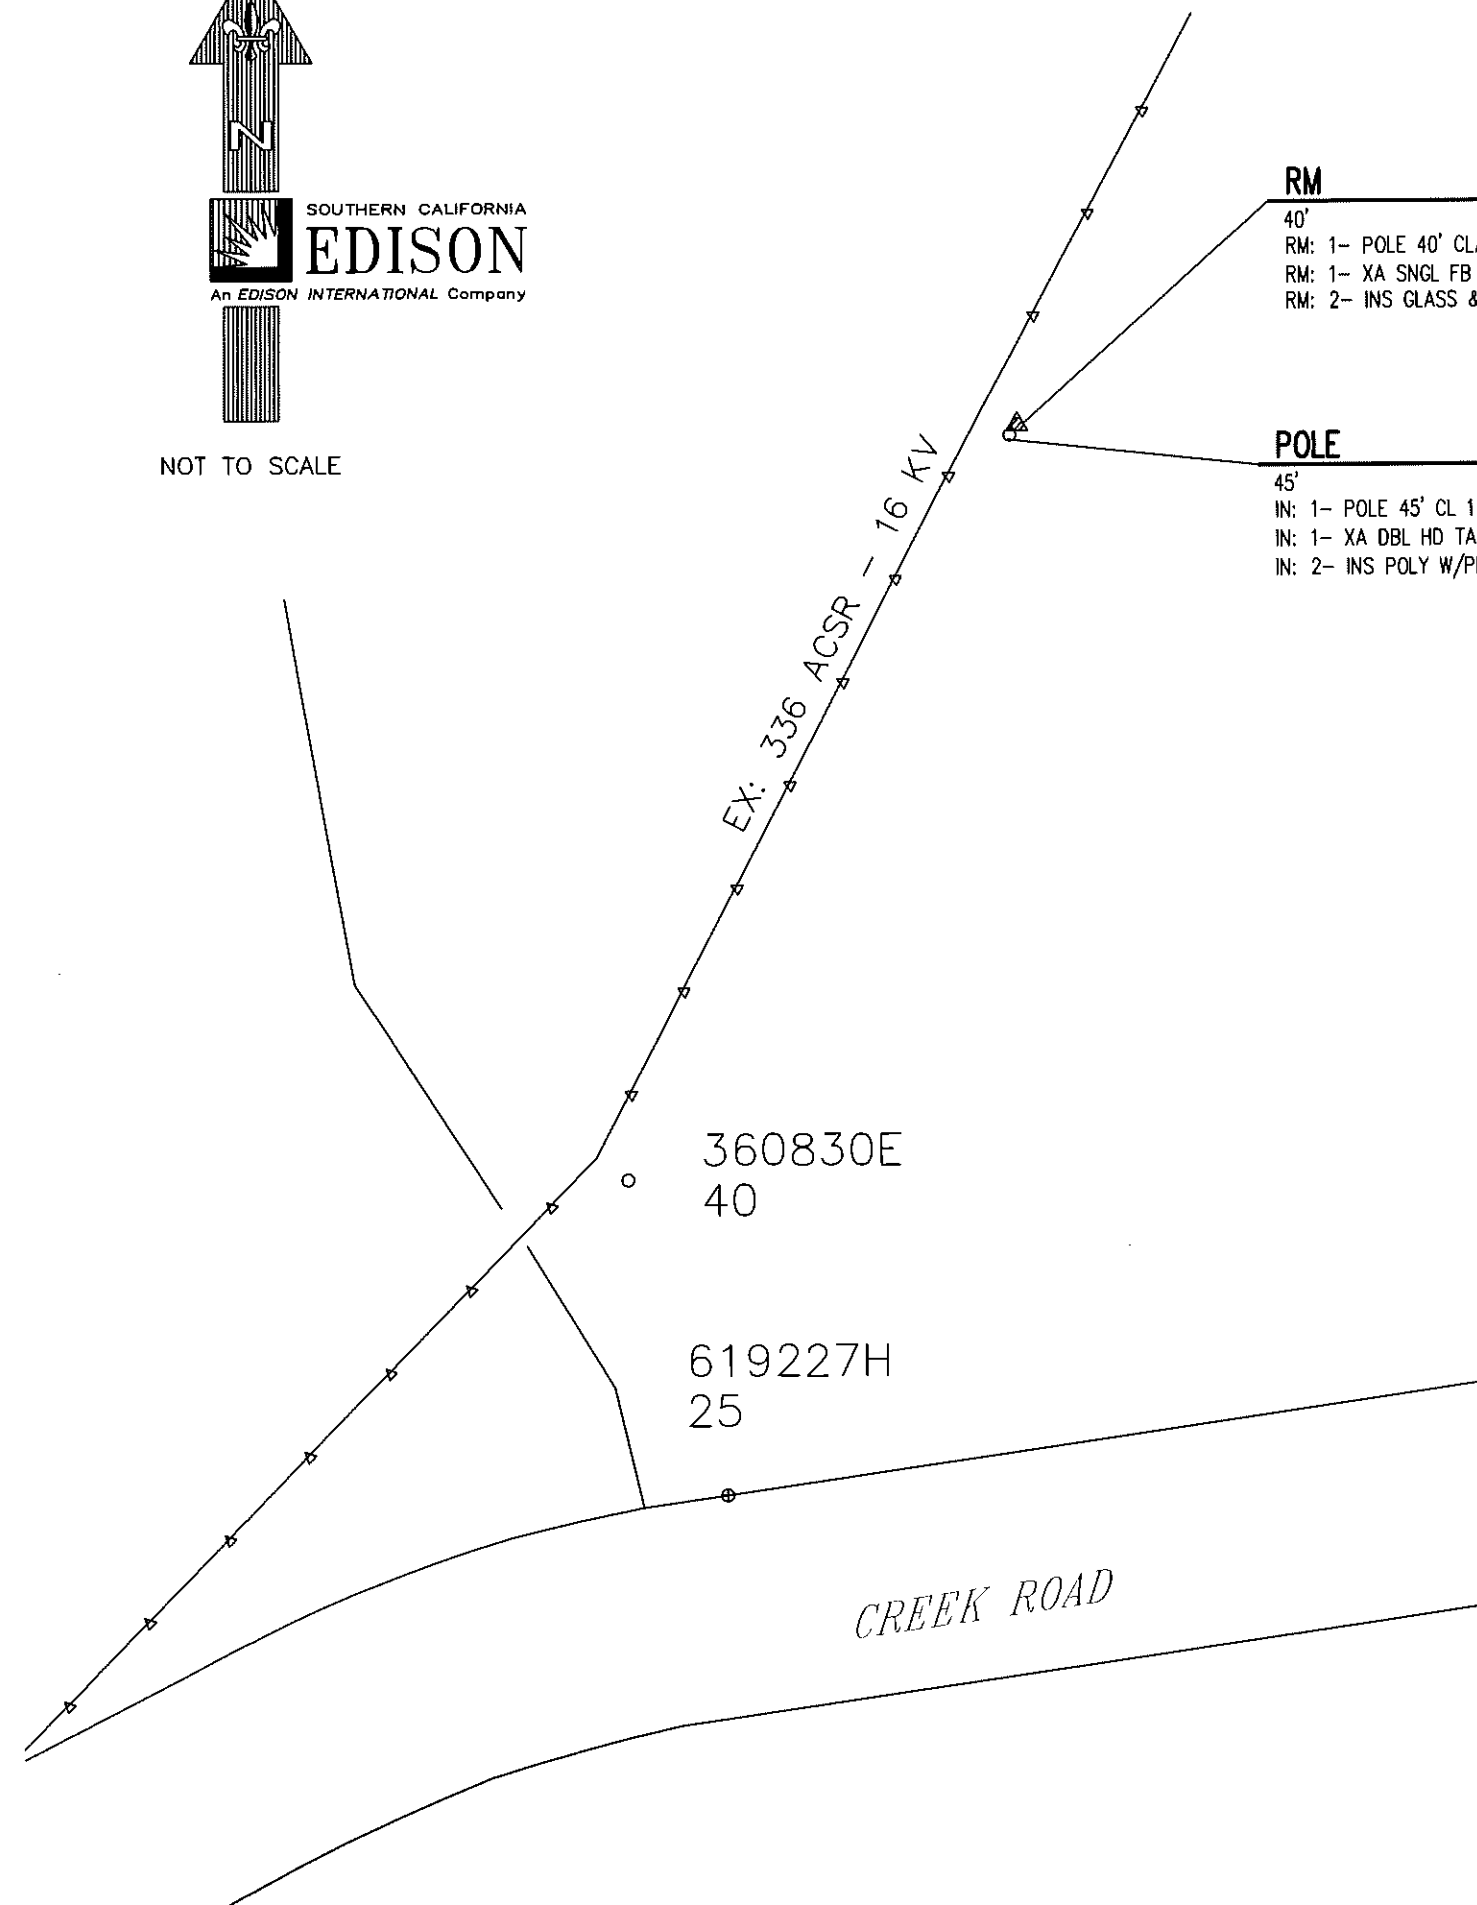

RM 360831E 1
40'
RM: 1- POLE 40' CLASS 4 WOOD FULL TREAT
RM: 1- XA SNGL FB 10' STEEL PINS
RM: 2- INS GLASS & PIN 16KV CLMP #4-336 ACSR

POLE 360831E 2
45'
IN: 1- POLE 45' CL 1 CMP SEC POLE W 18' SHLD
IN: 1- XA DBL HD TAN COMP 10'
IN: 2- INS POLY W/PIN 16KV CLMP #4-653 ACSR

Notes:

- Crew to Transfer all SCE and Comm Conductors
- No truck access
- Tree trimming required
- Existing pole has woodpecker damage
- Access to pole via 10139 Creek Rd
- GPS: 34.393356, -119.294457

PROJECT REQUIREMENTS (Y/N)

EDISON EASEMENT REQUIRED ☒ N
PWRD 88 REQUIRED ☒ N
UG CIVIL ONLY WORK ORDER ☒ N
PERMIT REQUIRED ☒ N
PERMIT TYPE: N/A
OUTAGE REQUIRED ☐
OUTAGE DATE: _____ TIME: _____
TRAFFIC CONTROL REQUIRED ☒ N
PED. TRAFFIC CONTROL REQ'D ☒ N
CONVEYANCE LETTER REQ'D ☒ N
ENVIRONMENTAL CLEARANCE REQ'D ☒ Y
CSD 140 (TLM) REQ'D ☒ N

0124: Rev. 02/08/18

OCI Notifications:
410168124, 404964658,
408434666, 410168125,
404964659

FINAL DESIGN
APPROVED FOR CONSTRUCTION

DISTRICT 39 - VENTURA			PROJ. MGR. WILSON, LAURA M PHONE		PLANNER REYES, PAUL DURAN PHONE	DESIGNER
PROJECT NO. 1827352	SERVICE REQUEST 2730766	MSR NO. N/A	PRODUCT-1 1581193-INFRA REPLAC - DET POLE REPLACEMENT			ASSOC DESGN
CIRCUIT / VOLTAGE Riva 16 KV		THOMAS GUIDE	PRODUCT-2			ASSOC DESGN
SUB / PG NO. Casitas Sub		CIRCUIT CODE	PRODUCT-3			ASSOC DESGN
INVENTORY MAP 53-19D		J.P.A. NO. N/A		PROPOSED CONSTRUCTION (LOCATION) OCI Notification: See Above VARLOC VARIOUS VENTURA, CA 90000		
F	9/6/19	C. Simoneau	P. Reyes	79579		
TYPE	DATE	APPROVED BY	CHECKED BY	DRAWN BY	PAX #	SHEET
Southern California Edison Company					1 OF 1	DESIGN\DRWG NO. 1178585_0.01

