

SCE Aircraft Operations Flight Request Form

Instructions: Please complete this form in its entirety and email to: airops@sce.com or fax to 909-974-4678. Once this form is received by Aircraft Operations, you will receive a response within 24 hours. For questions call SCE Aircraft Operations Dispatch at PAX 11676.

Requestor Information

Flight requested by:*	NICK STARK
Department:*	DIVERSIFIED UTILITY
Pax:*	00000
Cell Number:*	661 808-7455
Email Address:*	nicks@dusi1.com

SAP Accounting Number*	TD1591176 STUBBY 33KV
-------------------------------	-----------------------

Flight Description

Please choose a mission type:

- | | | |
|---|--------------------------------------|---|
| ☐ Camera – HD/IR | ☐ Line String | ☒ Pole-set |
| ☐ Crew support | ☐ Passenger | ☐ Recon |
| ☐ External Load | ☐ Patrol | ☐ Training |
| ☒ HEC | ☐ Photo | ☐ Need more info, please contact |

Mission specific details (ex: Passenger name, pole size/weight, external load type, etc):

R&R 1 DET POLE 78013S with new pole 4824469E 45' CL-3 wt: 1242 lbs Contact NICK STARK for PRE-CON mtg. . Need HEC for digging crew & equip (compressor 1100 lbs) 02/03. , also HEC for day of work 02/06/20

General Operating Location	Banning cyn rd , BANNING
District	REDLANDS 31
LZ Coordinates (if known)	N34 01 26.00 W116 53 24.15
Pick-up location for passenger flights	SAME
Drop-off location for passenger flights	N34.027317 W116.866411

Date(s) for which service is requested	FEB. 03, 06 2020
Time of Pick-up	0800
Approx. mission duration (if known)	
Back-up date for mission (if known)	

Authorizer	PAUL WILLIAMSON PGS SCE
Authorizer PAX and cell number	909 557-0086

**required information*

[Click to e-mail form](#)

For office use only

Date Received by Aircraft Operations: _____ Date Initial Contact Made: _____


Referred to contractor: ☐ No ☐ Yes, Date: _____ Company: _____

Follow up status: ☐ Week 1 _____

☐ Week 2 _____

☐ Week 3 _____

TD 1591176

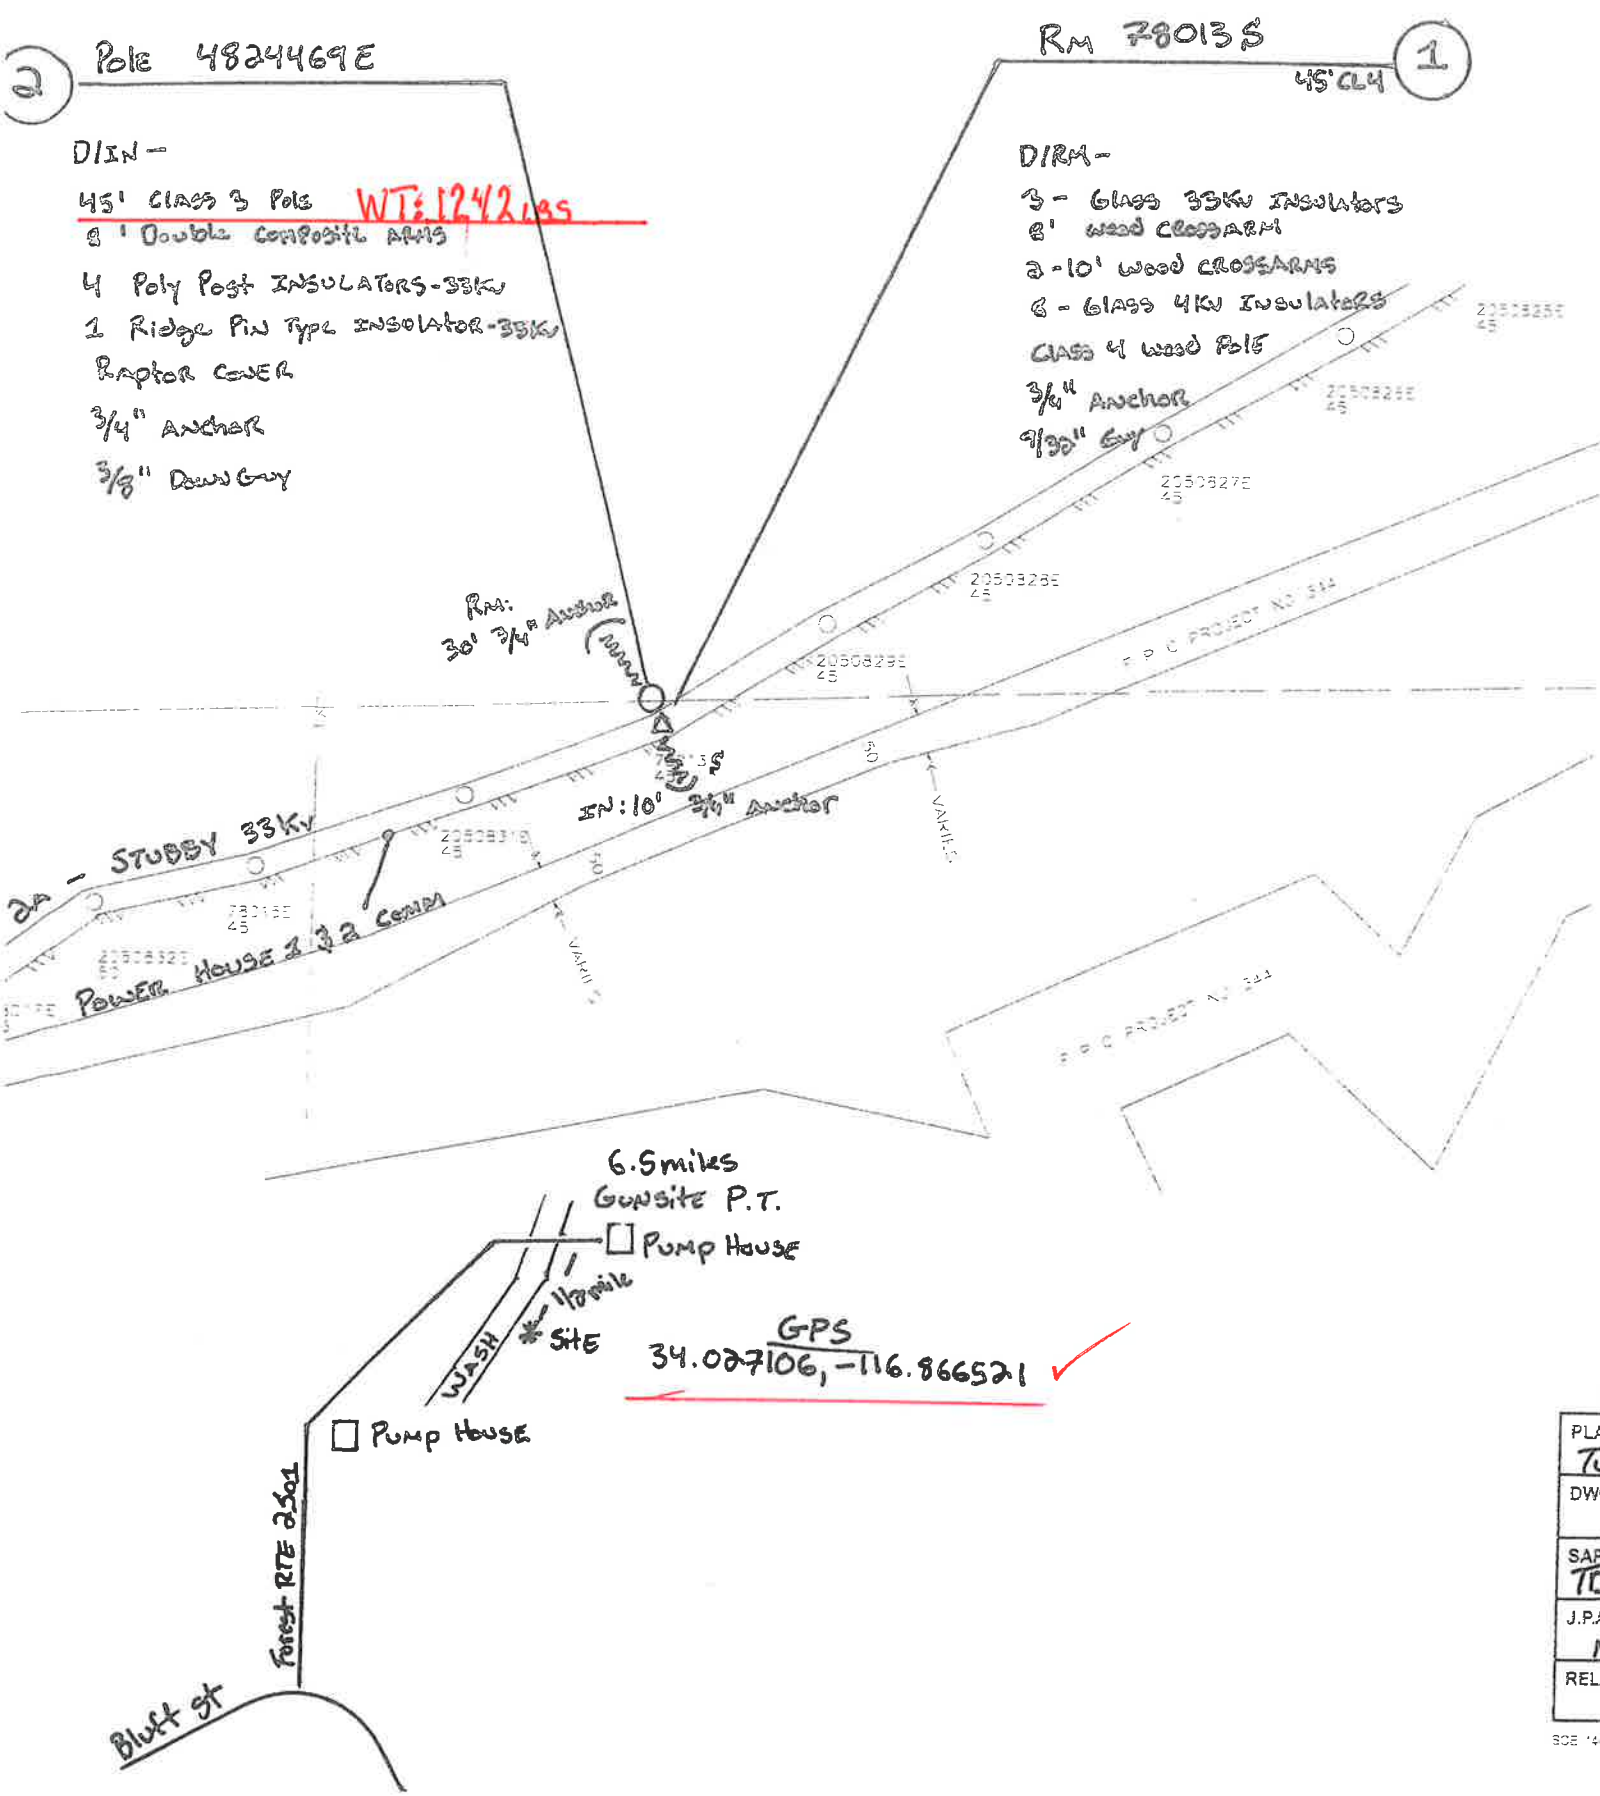

CREW NOTES:

REPLACE PAST DUE DET Pole. Pole located 1/2 mile South of Gunsite P.T. / Pump House. Access via Hike in WASH.

SET New Pole 2' NW of Existing. Add New Anchor S/E to GUY out of LINE TENSION.

TRANSFER Power House Communication Line.

NO TRUCK ACCESS

HELICOPTER SET

TIME SENSITIVE
11.30.19

ENVIRONMENTAL PACKAGE

MONITOR ☐

TRAINING ☐

NESTING/EAGLE ZONE ☐

PRE-CON SURVEY (ALLOW 2 WEEKS) ☒

Stubby 33KV
BANNING Sub **A1**


NOTF 409705926 - Replace Damaged Pole - DUE 6/18/2019

PLANNER: TUCKER	JOB NAME: OCI - Replace DET Pole	FOREMAN:	DISTRICT: 31-REDLANDS
DWO:	JOB LOCATION: BANNING CANYON = 34.027106, -116.866521	TRUCK:	DATE SENT TO R/W:
SAP NO.: TDIS91176	TLM-CSD 140 REQUIRED YES ☐ NO ☐	T.L.M. DATA: SIZE KVA CUST. LOAD	DRAWN BY: TUCKER
J.P.A. NO.: N/A	GRID NO.	THOMAS MAP	PHONE NO:
RELATED W.O.:	VOLTAGE DROP _____ %		INV. MAP NO.'S VERIFIED: (✓)
		PRI. CIRC.:	INV. MAP NO.'S

STUBBY DET POLE 78013S
BANNING CYN

Legend

★ Feature 1

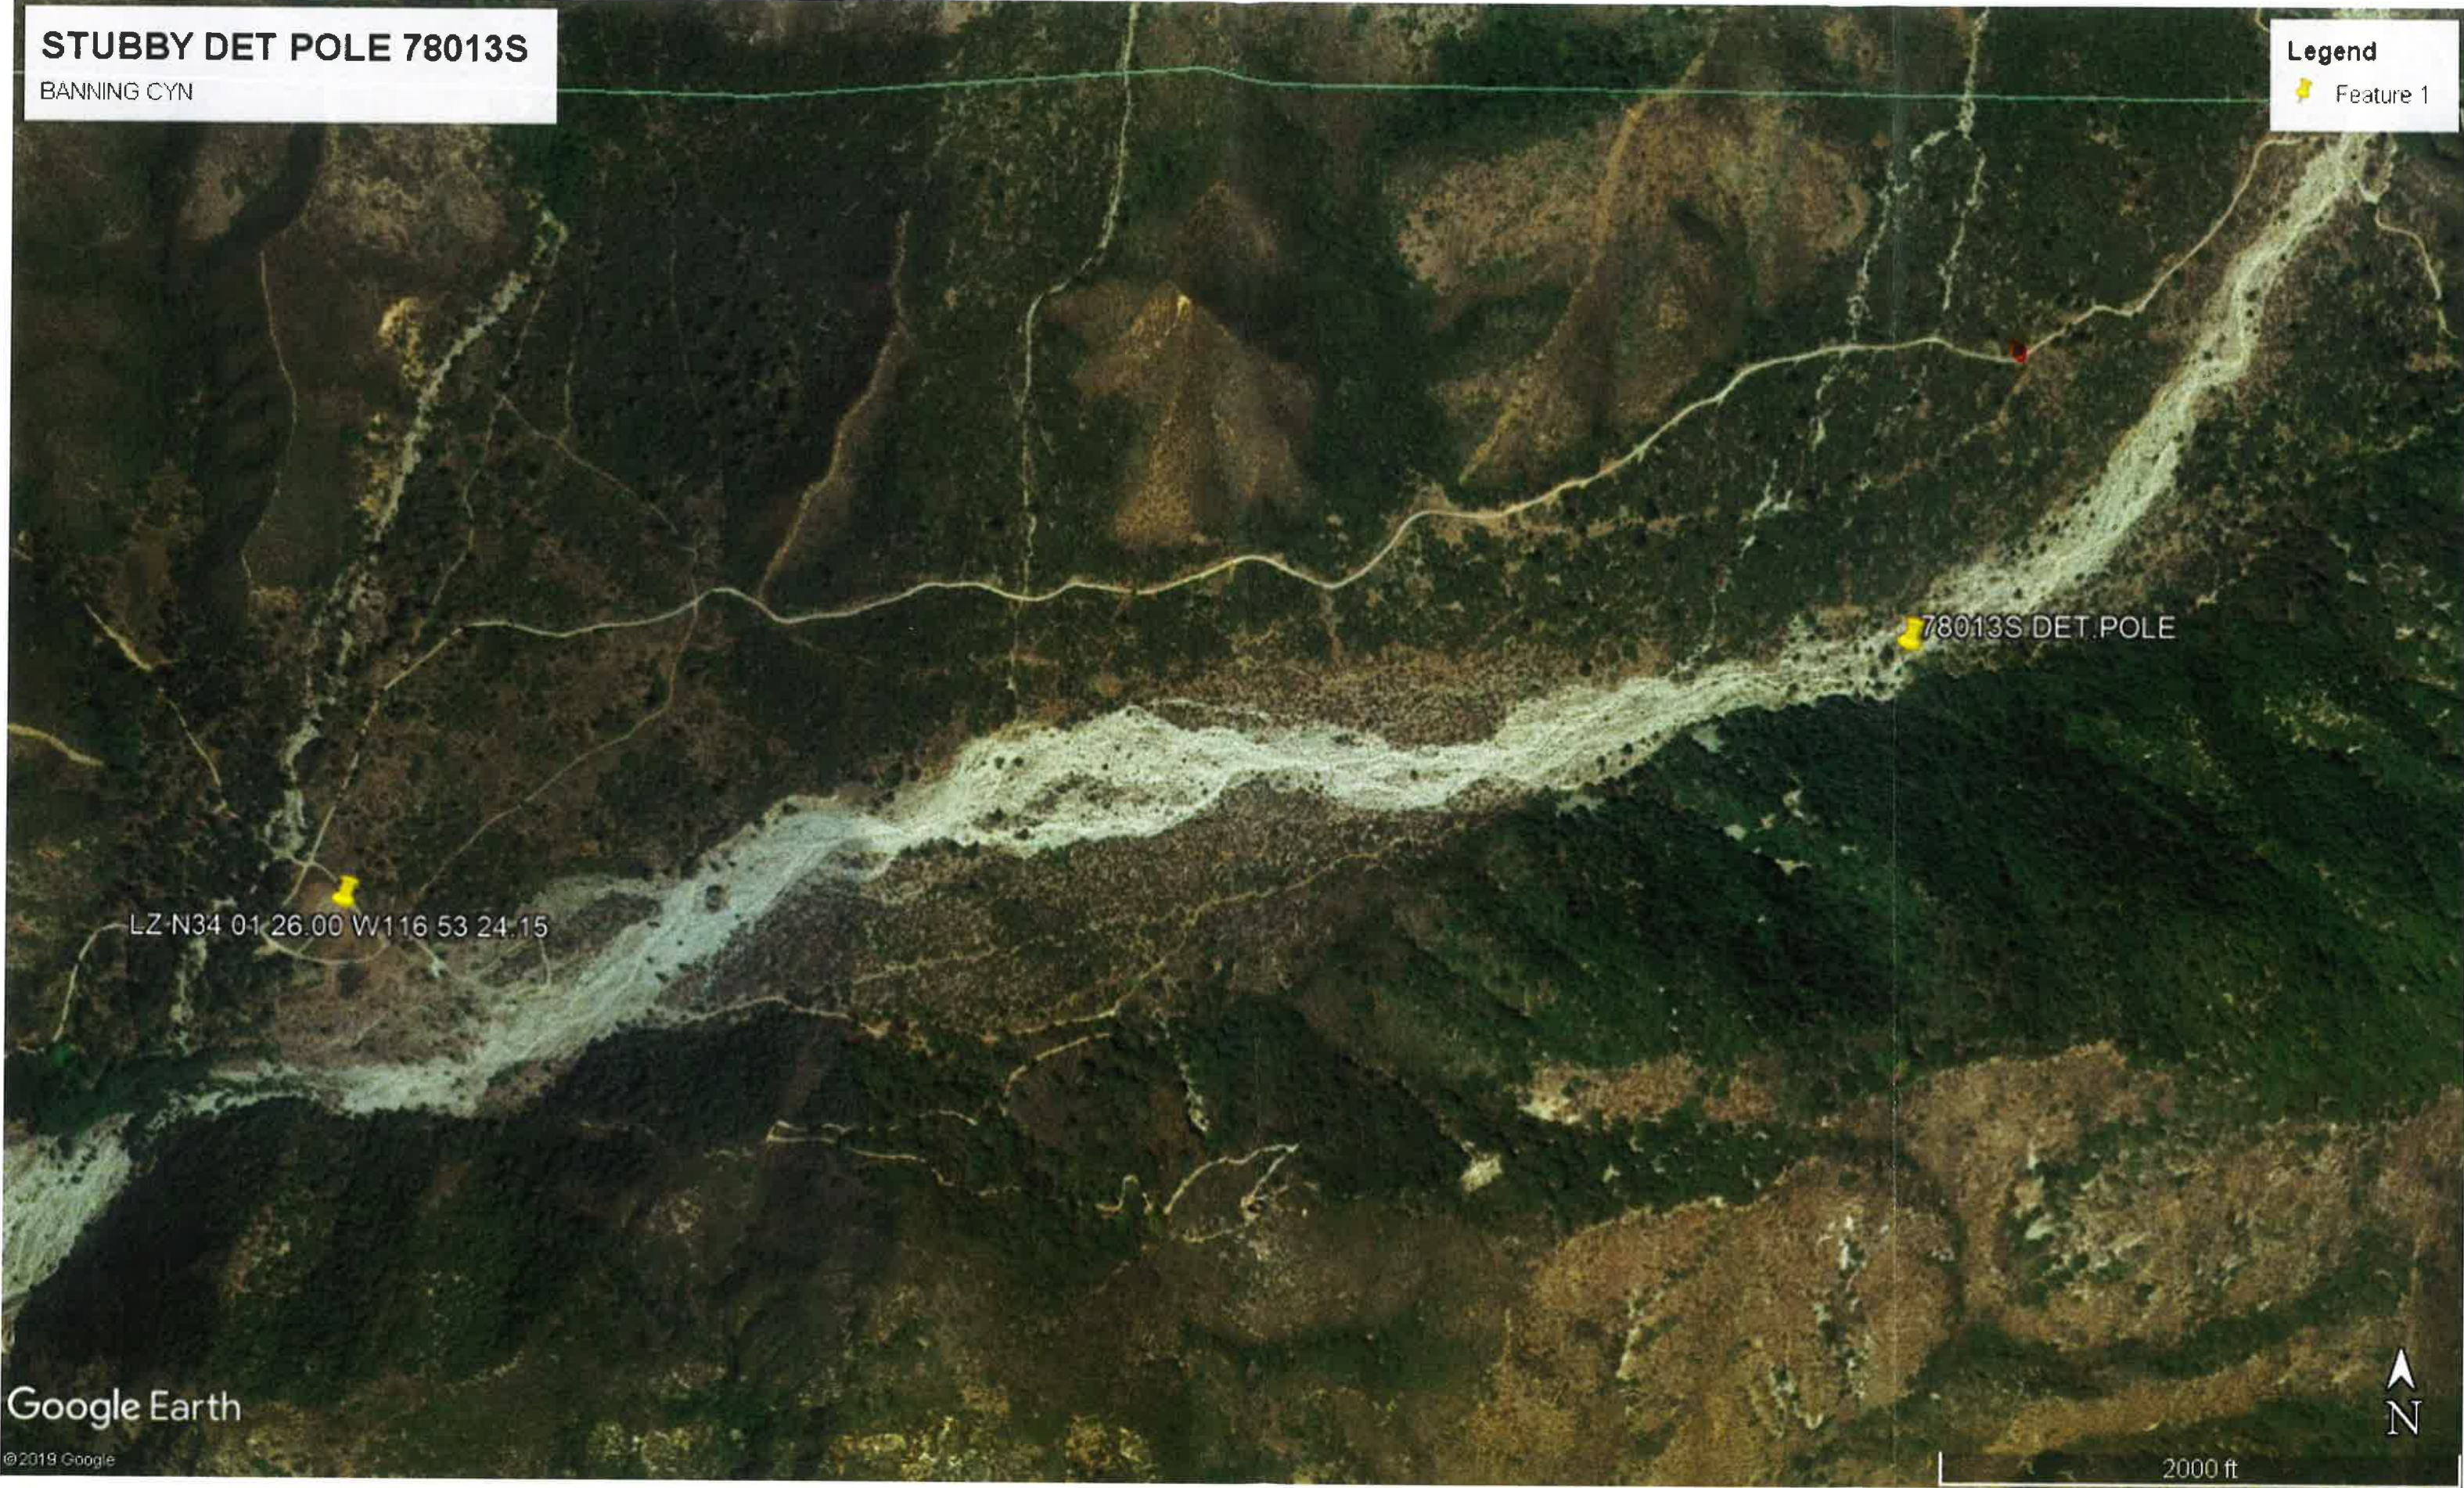

LZ N34 01 26.00 W116 53 24.15

78013S DET. POLE

Google Earth

©2019 Google



2000 ft