

- NEW POLE TAG NEEDED (NOT NUMBERED IN THE FIELD)
- HELICOPTER SET
- VEGETATION CLEARING REQUIRED
- TRANSFER EXISTING CONDUCTOR
- OMNI SWITCH TO BE INSTALLED INVERTED
- NEW POLE SET 1' S/O EXISTING




1331704E
PS 0526
55
1331703E
50
1331702E
50
1331680E
55
1547777E
60
4/OB-12
CANTON ROAD
ALISO SUMMIT TR
336 A
4/O C
PS 0526
PS 527
4900686E
4900686E
55' Class C3
RM: 1- POLE 55' CLASS 3 WOOD FULL TREAT
RM: 1- SW KPF HZ DE 600A 12KV 3W/4W
SN:
RM: 6- INS GLASS DE 16KV NO L-GUARD 336
RM: 1- XA DBLE FB 10" STEEL PINS
RM: 1- AG DOWN GUY 3/8" - 50' LESS THAN 22.5KV
RM: 1- AG ANCHOR ROD 1" X 10' 3-EYE W/PLATE
RM: 1- AG SPAN GUY 7/32" - 200'
2 POLE MSF: 5.82 4900686E
55' Class H1
IN: 1- POLE 55' CLASS H1 WOOD FULL TREAT
IN: 1- SW OMNI HZ-I DE 600A 12KV 3W
SN:
IN: 2- AG DOWN GUY 3/8" - 50' LESS THAN 22.5KV
IN: 1- AG ANCHOR ROD 1" X 10' 3-EYE W/PLATE
IN: 1- XA DBL EHD DE COMP 12'
IN: 6- INS POLY DE 12KV HOT SHOE 336 ACSR
EXISTING SINGLE LINE
ACRES 12KV % MORRO SUB (B3-B4)
CIRCUIT MAP DTD 9/19/19
V5081058
GS3751
1 2 3
TAMPANI NIGUEL
4/OB-12

PROJECT REQUIREMENTS (Y/N)	
EDISON EASEMENT REQUIRED	☐
PWRD 88 REQUIRED	☐
UG CIVIL ONLY WORK ORDER	☐
PERMIT REQUIRED	☐
PERMIT TYPE: <u>CIVIL</u>	
OUTAGE REQUIRED	☐
OUTAGE DATE: _____ TIME: _____	
TRAFFIC CONTROL REQUIRED	☐
PED. TRAFFIC CONTROL REQ'D	☐
CONVEYANCE LETTER REQ'D	☐
ENVIRONMENTAL CLEARANCE REQ'D	☐
CSD 140 (TLM) REQ'D	☐



POLE DETAILS		
JOINT POLE:	N	
RENTER:	N	
MITC FUME:	N	
JOINT MEET:	N	
TRUCK ACCESS:	N	
HAND SET:		Y
CONTACT CATV:	N	

4900686E
POLE PLACEMENT
DETAIL

HARD SET NEW POLE
1' S/O EXISTING

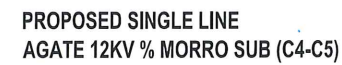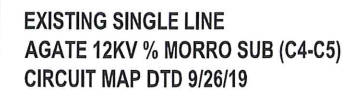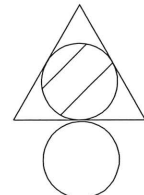

MAP CORRECTIONS
SUBMITTED ON TD1609151

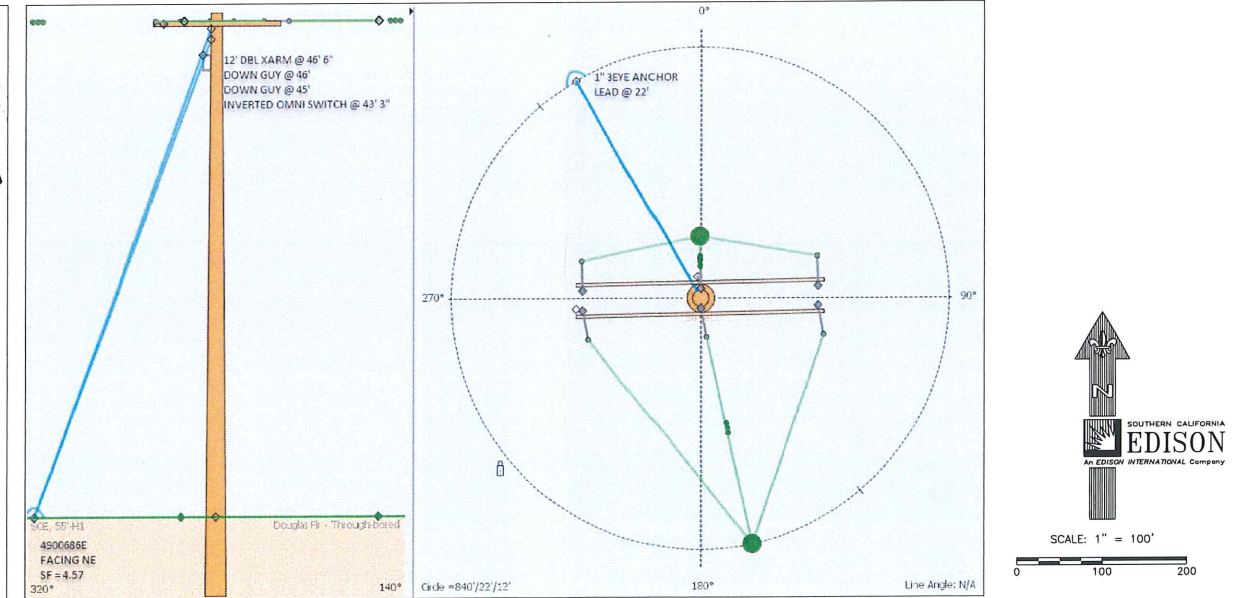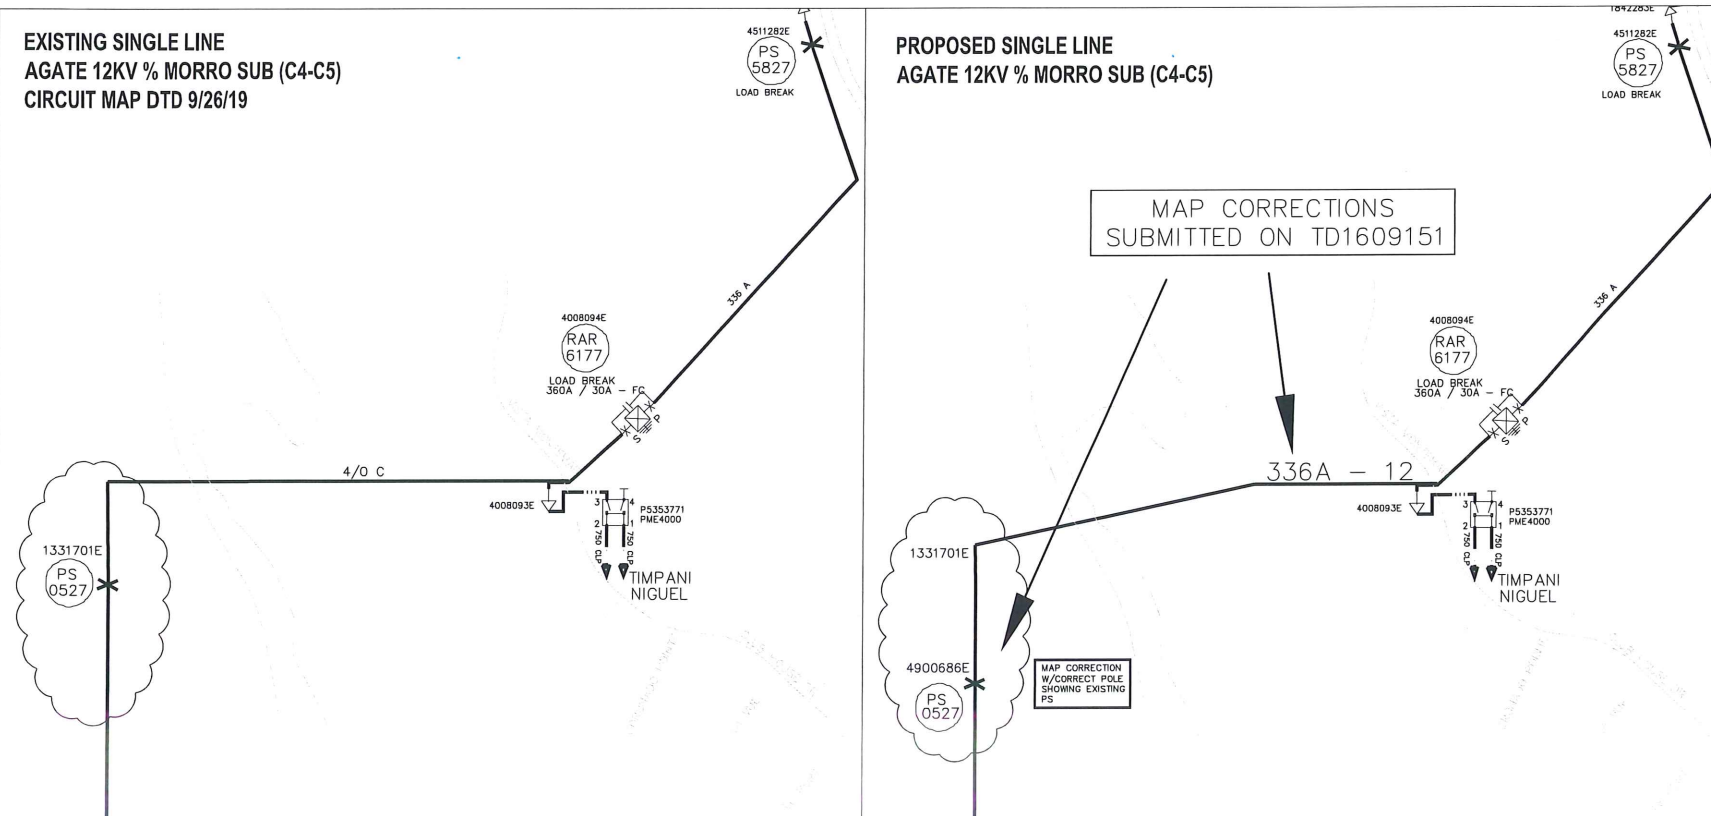

DISTRICT 43 - SADDLEBACK		PHONE MOR. BLACK, LAUREN NICOLE		PLANNER BLACK, LAUREN NICOLE		DESIGNER CHAVEZ, REBECCA LEE	
PROJECT NO. SERVICE REQUEST		MSR NO.		PROJECT-1		ASSIGN DESIGNER	
1675339 2778123				1619358-OCI			
CIRCUIT / VOLTAGE		THOMAS GUIDE		PROJECT-2		ASSIGN DESIGNER	
ACAGE 12KV							
SUB / PG NO.		CIRCUIT CODE		PROJECT-3		ASSIGN DESIGNER	
MORRO SUB (C4-C5)		OD115					
INVENTORY MAP 496-1545-1		J.P.A. NO.		PROPOSED CONSTRUCTION (LOCATION)			
				E01G 410206472			
				ALISO CYN RD 935' W 2840' N/O LAG BCH CD			
				LAGUNA BEACH, CA 92651			
11/18/19		SIP CHONGSEN		LAUREN BLACK		REBECCA CHAVEZ	
51402							
TYPE	DATE	APPROVED BY	CHECKED BY	DRAWN BY	PAX	SHEET	DESIGN/DRWG NO.
Southern California Edison Company						1 of 1	1290259 .001