

SCE Aircraft Operations Flight Request Form

Instructions: Please complete this form in its entirety and email to: airops@sce.com or fax to 909-974-4678. Once this form is received by Aircraft Operations, you will receive a response within 24 hours. For questions call SCE Aircraft Operations Dispatch at PAX 11676.

Requestor Information

Flight requested by:*	
Department:*	
Pax:*	
Cell Number:*	
Email Address:*	

SAP Accounting Number*	
-------------------------------	--

Flight Description

Please choose a mission type:

- | | | |
|---|--------------------------------------|---|
| ☐ Camera – HD/IR | ☐ Line String | ☐ Pole-set |
| ☐ Crew support | ☐ Passenger | ☐ Recon |
| ☐ External Load | ☐ Patrol | ☐ Training |
| ☐ HEC | ☐ Photo | ☐ Need more info, please contact |

Mission specific details (ex: Passenger name, pole size/weight, external load type, etc):

General Operating Location	
District	
LZ Coordinates (if known)	
Pick-up location for passenger flights	
Drop-off location for passenger flights	

Date(s) for which service is requested	
Time of Pick-up	
Approx. mission duration (if known)	
Back-up date for mission (if known)	

Authorizer	
Authorizer PAX and cell number	

**required information*

For office use only

Date Received by Aircraft Operations: _____ Date Initial Contact Made: _____

Referred to contractor: ☐ No ☐ Yes, Date: _____ Company: _____

Follow up status: ☐ Week 1 _____

☐ Week 2 _____

☐ Week 3 _____

- NOTES:
- SCE TO PTD.
 - SET LOCATION: HARD SET SOUTH WEST.
 - EAGLE ZONE.
 - HAND SET.
 - HAND DIG.
 - TREE TIM / BRUSH REMOVAL REQUIRED.
 - BULLETIN 322 AREA.


TRANSFER:
• 3-#4BC 16KV



HIGH FIRE
TIER 3
LOCATION

JOB LOCATION IS IN CLOSE
PROXIMITY TO CREEK


SECTIONAL COMPOSITE

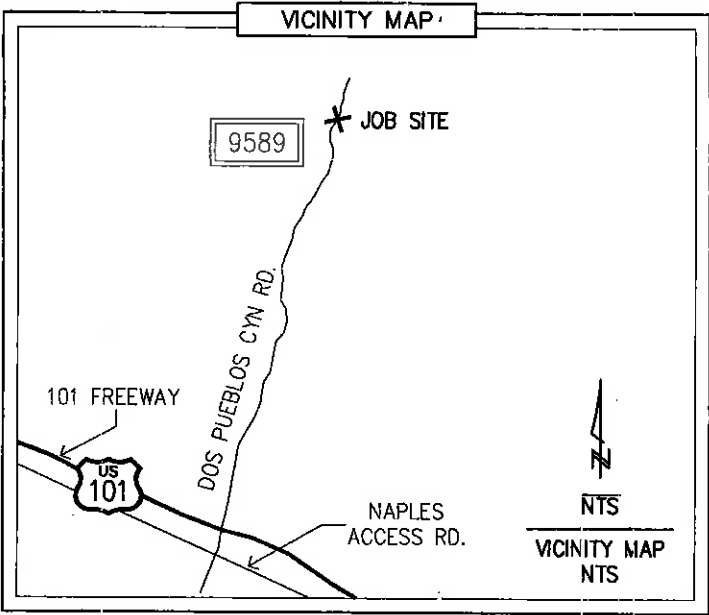

GPS COORDINATES
N: 34° 28' 42.06"
W: 119° 57' 10.55"
ELEVATION: 446'

- 2 POLE 712011E Class C1
- 45'
- IN: 1- POLE 45' CLASS 1 COMP SEC POLE
- IN: 1- XA SNGL TAN HD COMP 10' W/BKT
- IN: 3- INS POLY W/PIN 16KV CLMP #6-4/0 CU
- IN: 1- MISC AVIAN HOOD FOR HENDRIX INSUL #4-653


- RM 712011E Class C5 1
- 40'
- RM: 1- POLE 40' CLASS 5 WOOD FULL TREAT
- RM: 1- XA SNGL FB 10' STEEL PINS
- RM: 3- INS GLASS & PIN 16KV

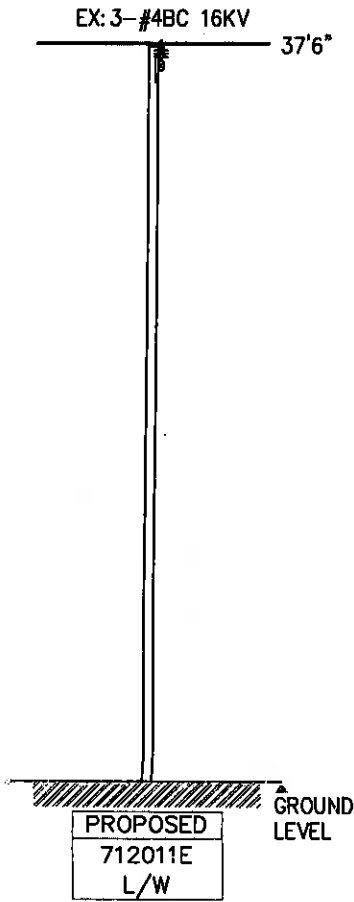

NOT TO SCALE

PROJECT REQUIREMENTS (Y/N)		DISTRICT 49 - SANTA BARBARA		PROJ. MGR. TOLMASOFF, LAURA M PHONE 714-796-9811		PLANNER TIDWELL DESIGN PHONE 805-647-4707		DESIGNER TIDWELL DESIGN		
EDISON EASEMENT REQUIRED	☒	PROJECT NO.	1676519	SERVICE REQUEST	2583363	MSR NO.		PRODUCT-1	1465008-INFRA REPLAC - DET POLE REPLACEMENT	ASSOC DESIGN
PWRD 88 REQUIRED	☒	CIRCUIT / VOLTAGE	MIST 16KV		THOMAS GUIDE		N/A		PRODUCT-2	ASSOC DESIGN
UG CIVIL ONLY WORK ORDER	☒	SUB / PG NO.	CAPITAN		CIRCUIT CODE			PRODUCT-3		ASSOC DESIGN
PERMIT REQUIRED	☒	INVENTORY MAP	22-44		J.P.A. NO.			PROPOSED CONSTRUCTION (LOCATION)		
PERMIT TYPE:								712011E		
OUTAGE REQUIRED	☒							9589 DOS PUEBLOS CANYON RD.,		
OUTAGE DATE: TIME:								GOLETA		
TRAFFIC CONTROL REQUIRED	☒									
PED. TRAFFIC CONTROL REQ'D	☒									
CONVEYANCE LETTER REQ'D	☒									
ENVIRONMENTAL CLEARANCE REQ'D	☒									
CSD 140 (TLM) REQ'D	☒									
		TYPE	DATE	APPROVED BY	CHECKED BY	DRAWN BY	PAX #	SHEET	DESIGN/DRWG NO.	
		Southern California Edison Company						1085895_0.01		

712011E

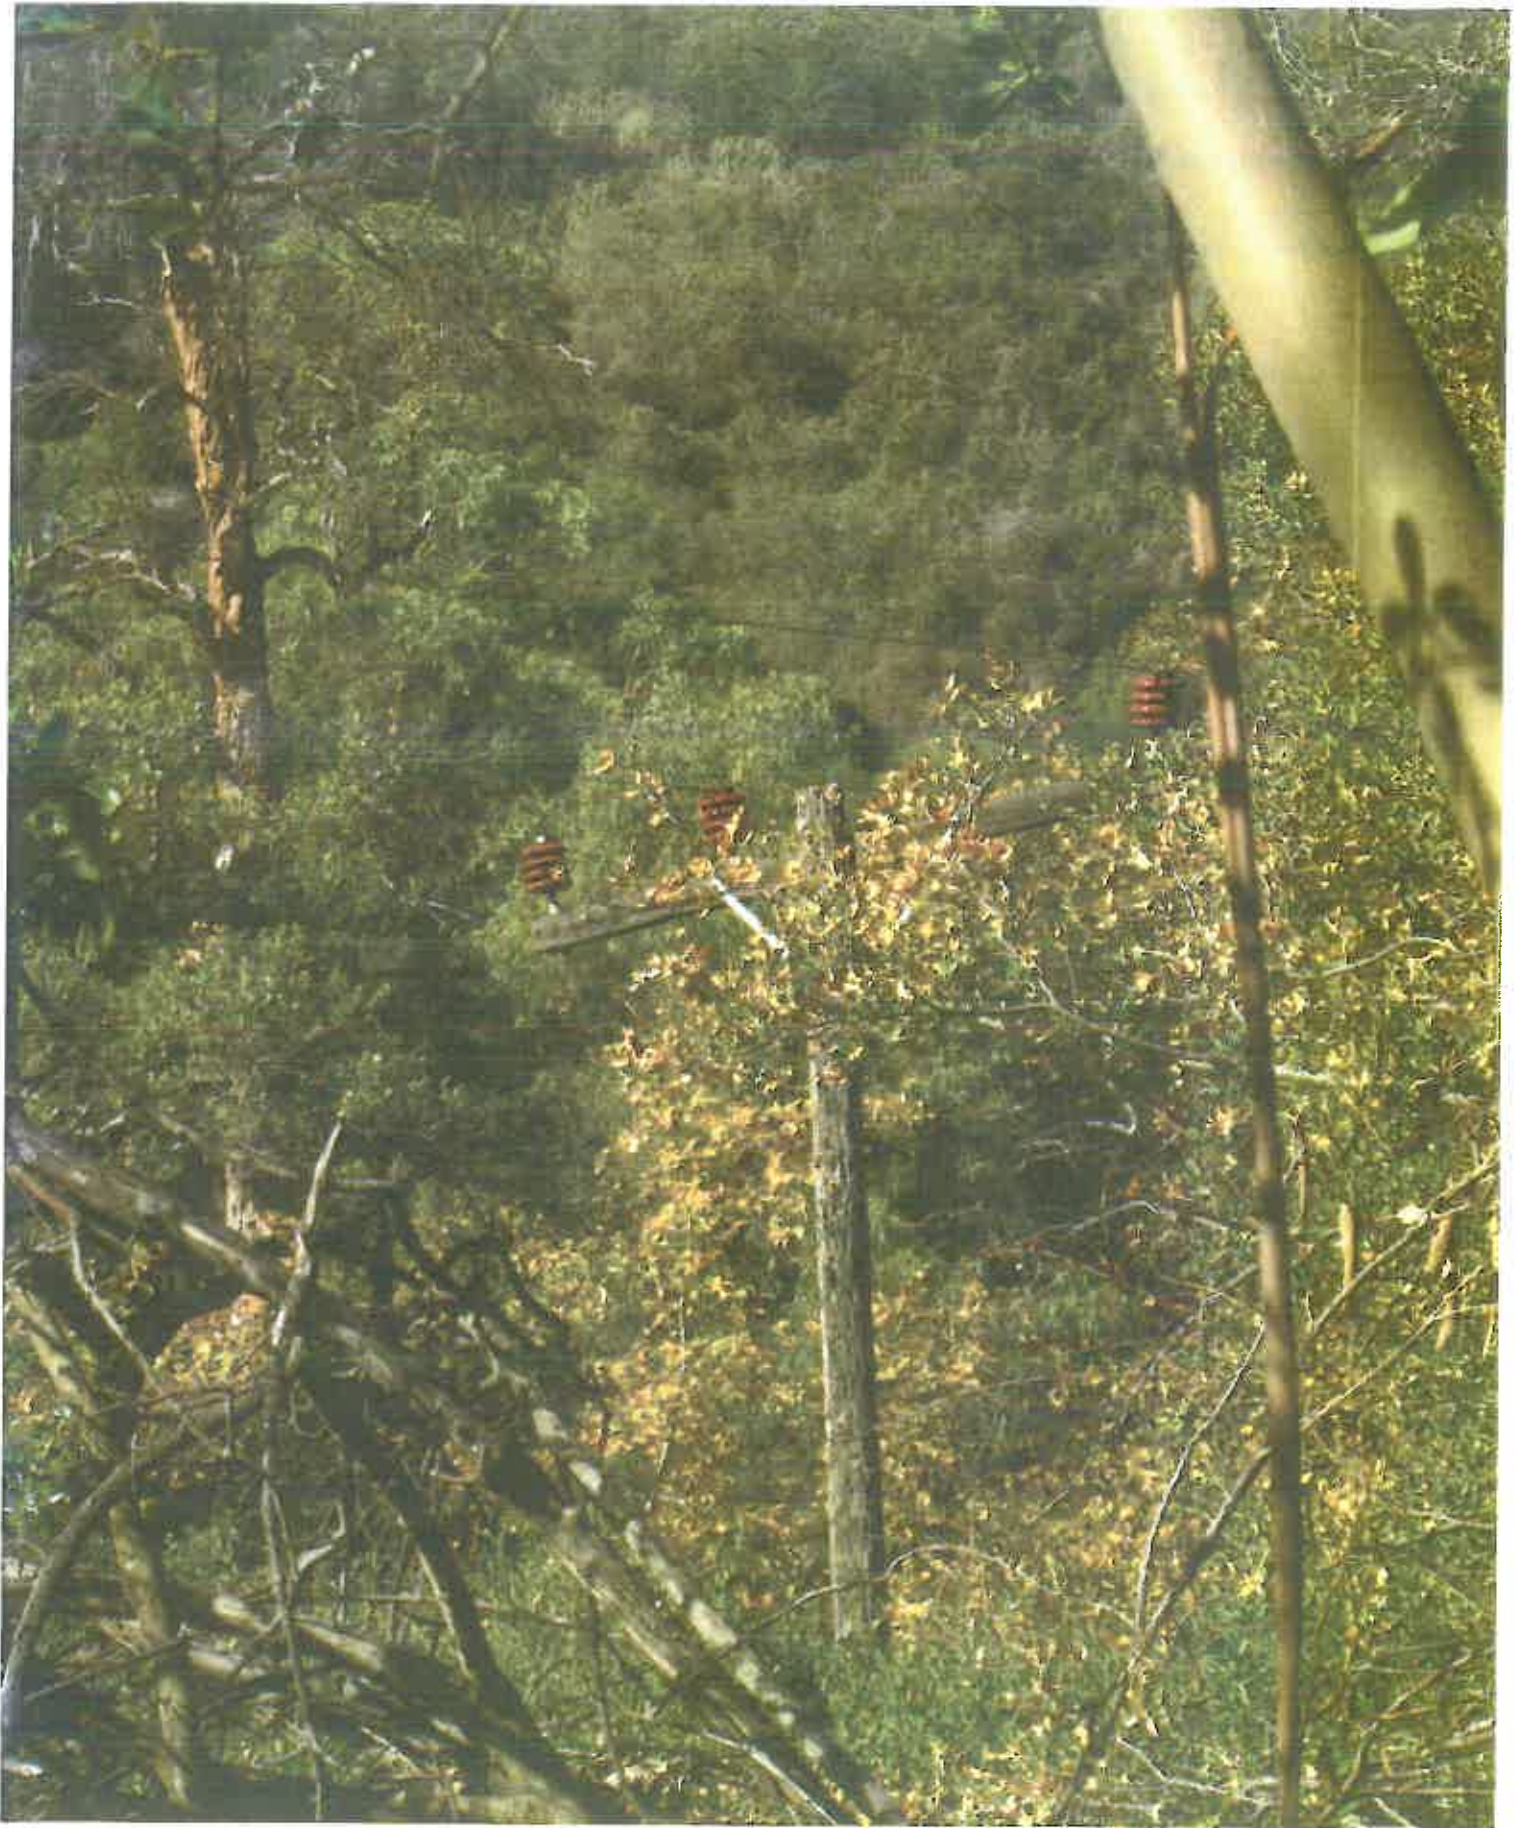

Dist. 49 Deteriorated Pole
L / NW

- SCE TO PTD.
- SET LOCATION: HARD SET NORTH EAST.
- EAGLE ZONE.
- BULLETIN 322 AREA.

- 3-#4BC 16KV



HIGH FIRE
TIER 3
LOCATION

JOB LOCATION IS IN CLOSE
PROXIMITY TO CREEK

3
POLE
2134286E

40'
Class C5

RM: 1- POLE 40' CLASS 5 WOOD FULL TREAT

RM: 1- XA SNGL FB 10' STEEL PINS

RM: 3- INS GLASS & PIN 16KV

RM: 1- AG DOWN GUY 9/32" - 50' LESS THAN 22.5KV

RM: 1- POLE 40' CLASS 5 WOOD FULL TREAT
 RM: 1- XA SNGL FB 10' STEEL PINS
 RM: 3- INS GLASS & PIN 16KV
 RM: 1- AG DOWN GUY 9/32" - 50' LESS THAN 22.5KV

34'6"

2'

CREEK

EX: 3- #4ACSR 16KV 264'

EX: 3- #4ACSR 16KV 263'

452844E 50'

4574322E 45'

GPS COORDINATES	
N:	34° 28' 46.15"
W:	119° 57' 08.23"
ELEVATION:	456'


POLE 2134286E 4

45' Class C4


IN: 1- POLE 45' CLASS 4 WOOD FULL TREAT
 IN: 1- XA SNGL TAN HD COMP 10' W/BKT
 IN: 3- INS POLY W/PIN 16KV CLMP #4-653 ACSR

GPS COORDINATES		
N:	34° 28'	46.15"
W:	119° 57'	08.23"
ELEVATION:		456'

POLE	ELEVATION: 456'	2134286E
45'	Class C4	
IN: 1- POLE 45' CLASS 4 WOOD FULL TREAT		
IN: 1- XA SNGL TAN HD COMP 10' W/BKT		
IN: 3- INS POLY W/PIN 16KV CLMP #4-653 ACSR		
IN: 1- AG DOWN GUY 9/32" - 50' LESS THAN 22.5KV		
IN: 1- MISC AVIAN HOOD FOR HENDRIX INSUL #4-653		

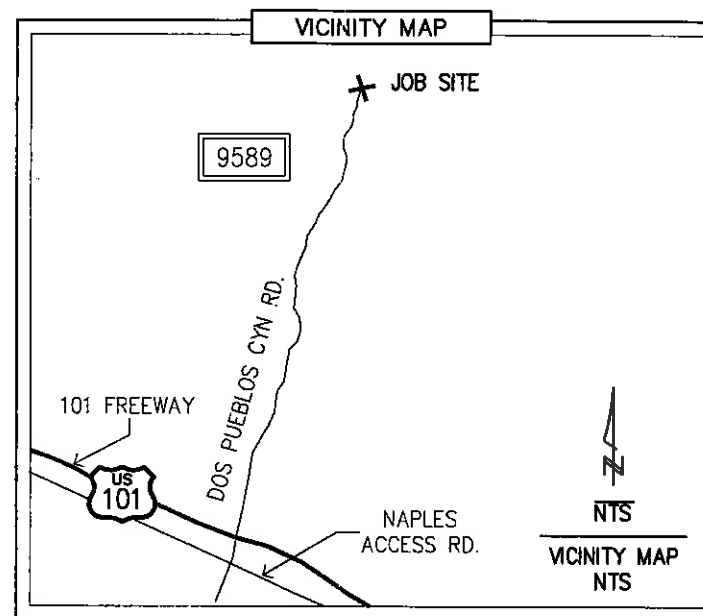

NOT TO SCALE

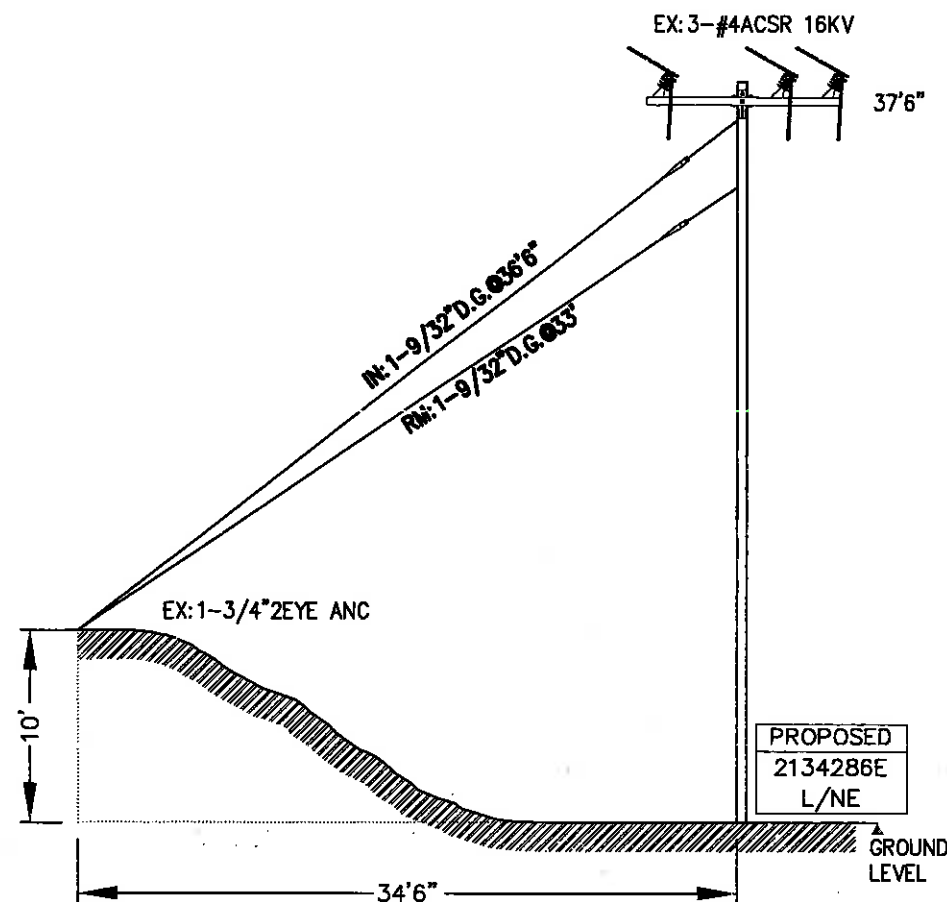


PROJECT REQUIREMENTS (Y/N)		DISTRICT 49 - SANTA BARBARA		PROJ. MGR. TOLMASOFF, LAURA M PHONE 714-796-9811		PLANNER TIDWELL DESIGN PHONE 805-647-4707		DESIGNER TIDWELL DESIGN		
EDISON EASEMENT REQUIRED	☒	PROJECT NO. 1676519		SERVICE REQUEST 2583363		MSR NO.		PRODUCT-1 1465008-INFRA REPLAC - DET POLE REPLACEMENT		ASSOC DESIGN
PWRD BS REQUIRED	☒	CIRCUIT / VOLTAGE MIST 16KV		THOMAS GUIDE N/A		PRODUCT-2				ASSOC DESIGN
UG CIVIL ONLY WORK ORDER	☒	SUB / PG NO. CAPITAN		CIRCUIT CODE		PRODUCT-3				ASSOC DESIGN
PERMIT REQUIRED	☒	PERMIT TYPE: _____								
OUTAGE REQUIRED	☒	INVENTORY MAP 21-44		J.P.A. NO.		PROPOSED CONSTRUCTION (LOCATION) 2134286E				
OUTAGE DATE: _____ TIME: _____						9589 DOS PUEBLOS CANYON RD., GOLETA				
TRAFFIC CONTROL REQUIRED	☒									
PED. TRAFFIC CONTROL REQ'D	☒									
CONVEYANCE LETTER REQ'D	☒									
ENVIRONMENTAL CLEARANCE REQ'D	☒					TIDWELL				
CSD 140 (TLM) REQ'D	☒									
		TYPE	DATE	APPROVED BY	CHECKED BY	DRAWN BY	PAX #	SHEET	DESIGN\DRWG NO.	
		Southern California Edison Company						OF	1085895	0.01

2134286E



Dist. Deteriorated Pole
L / E

2134286E

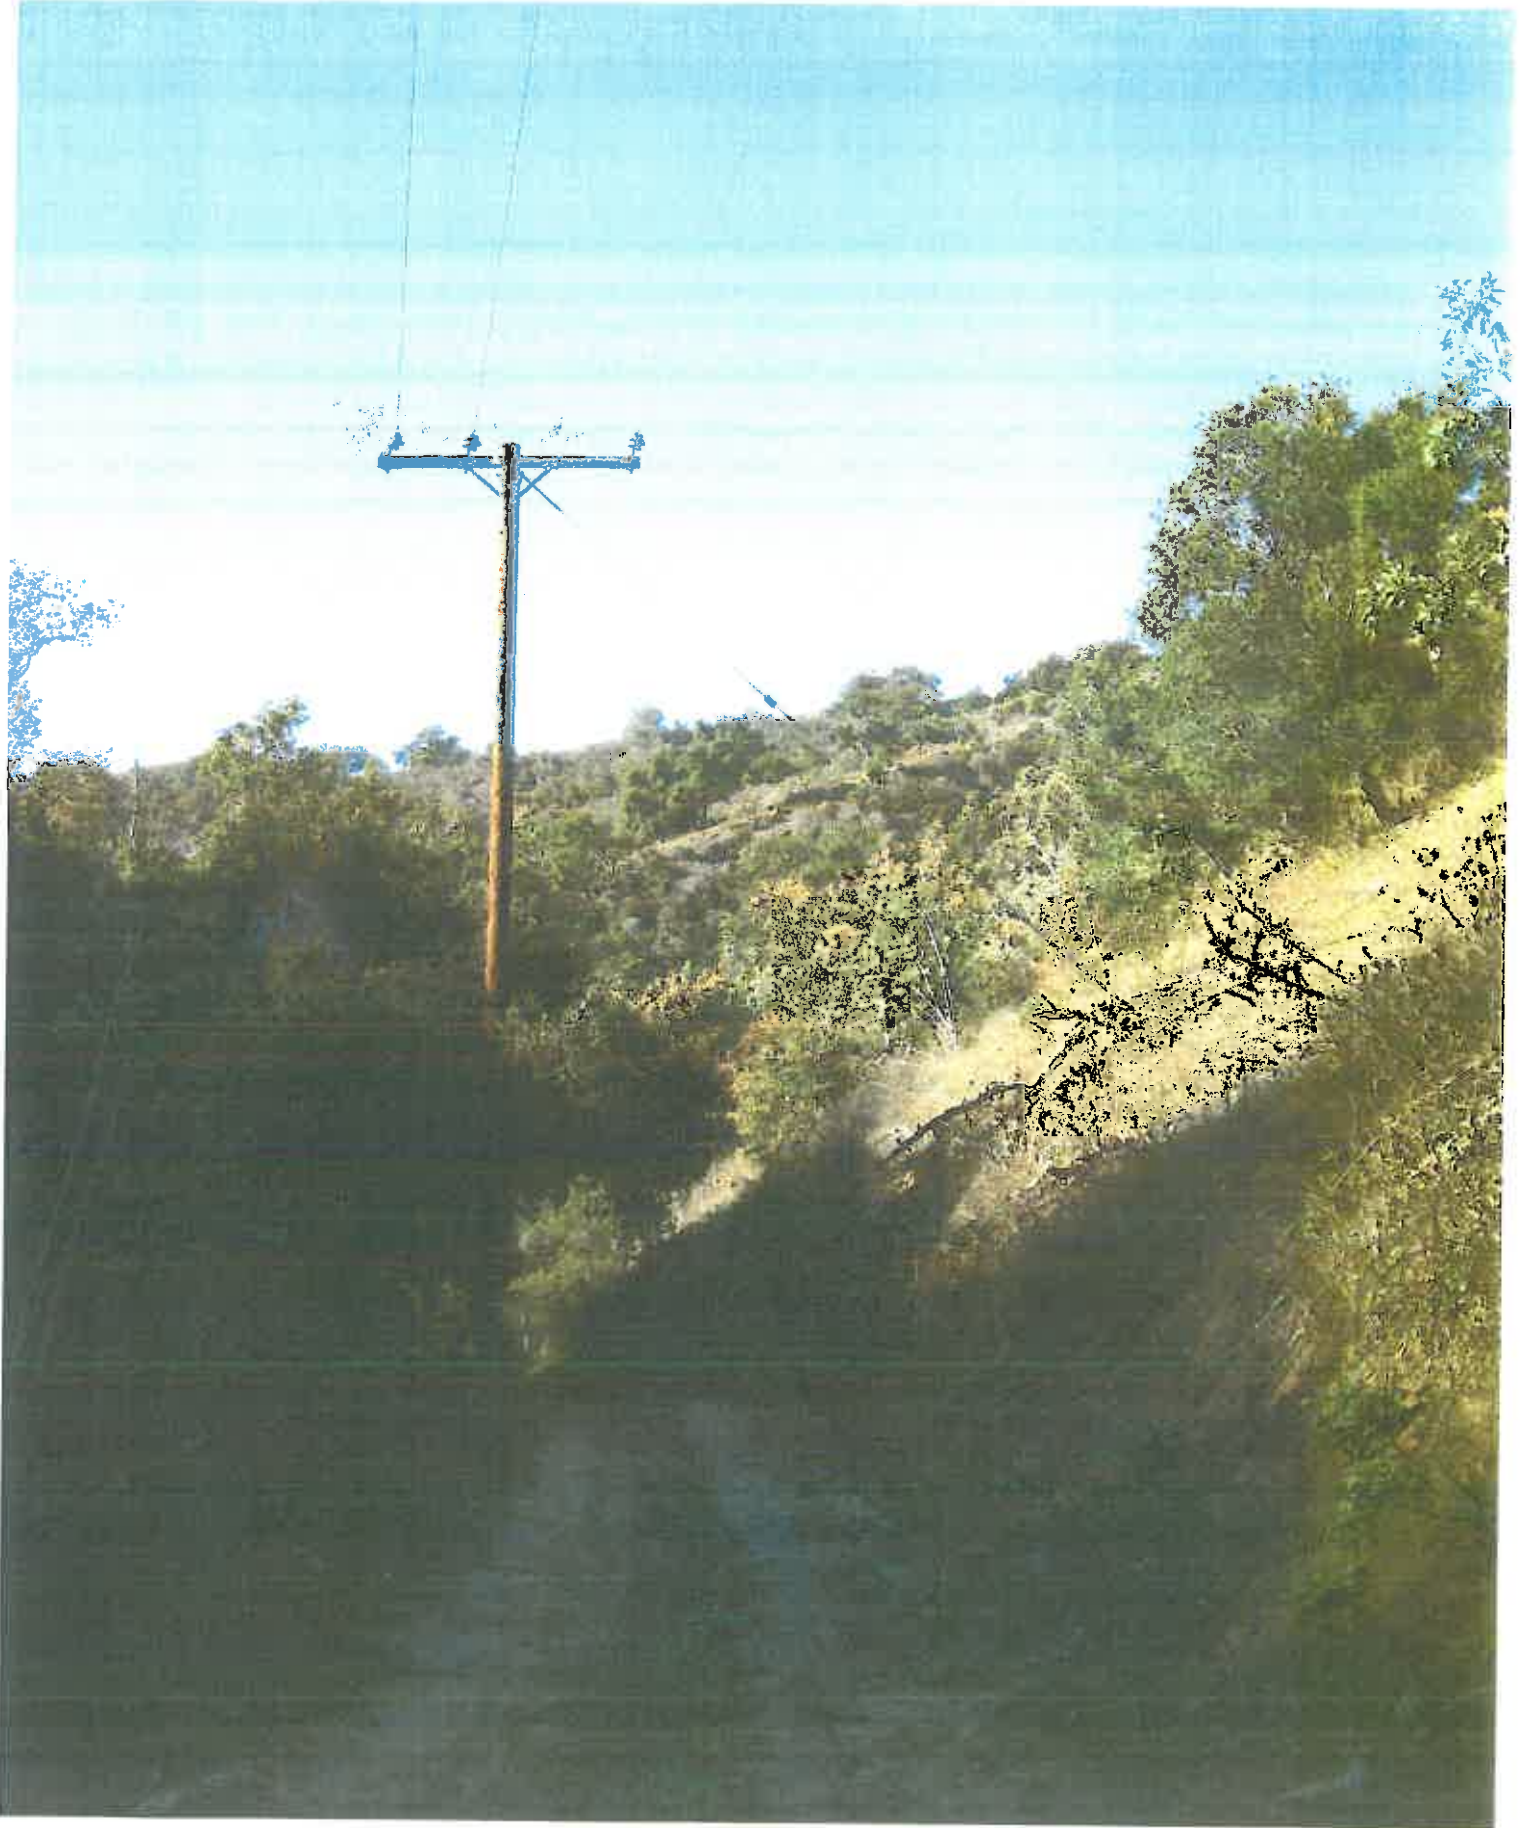

Dist. Deteriorated Pole
L / SW



34 28 46.15 N, 119 57 8.23 W

34 28 42.06 N, 119 57 10.55 W

34 28 40.71 N, 119 57 4.68 W

© 2018 Google

Google Earth

1994

Imagery Date: 8/12/2018 34°28'49.69" N 119°57'20.60" W elev 738 ft eye alt 2248 ft