





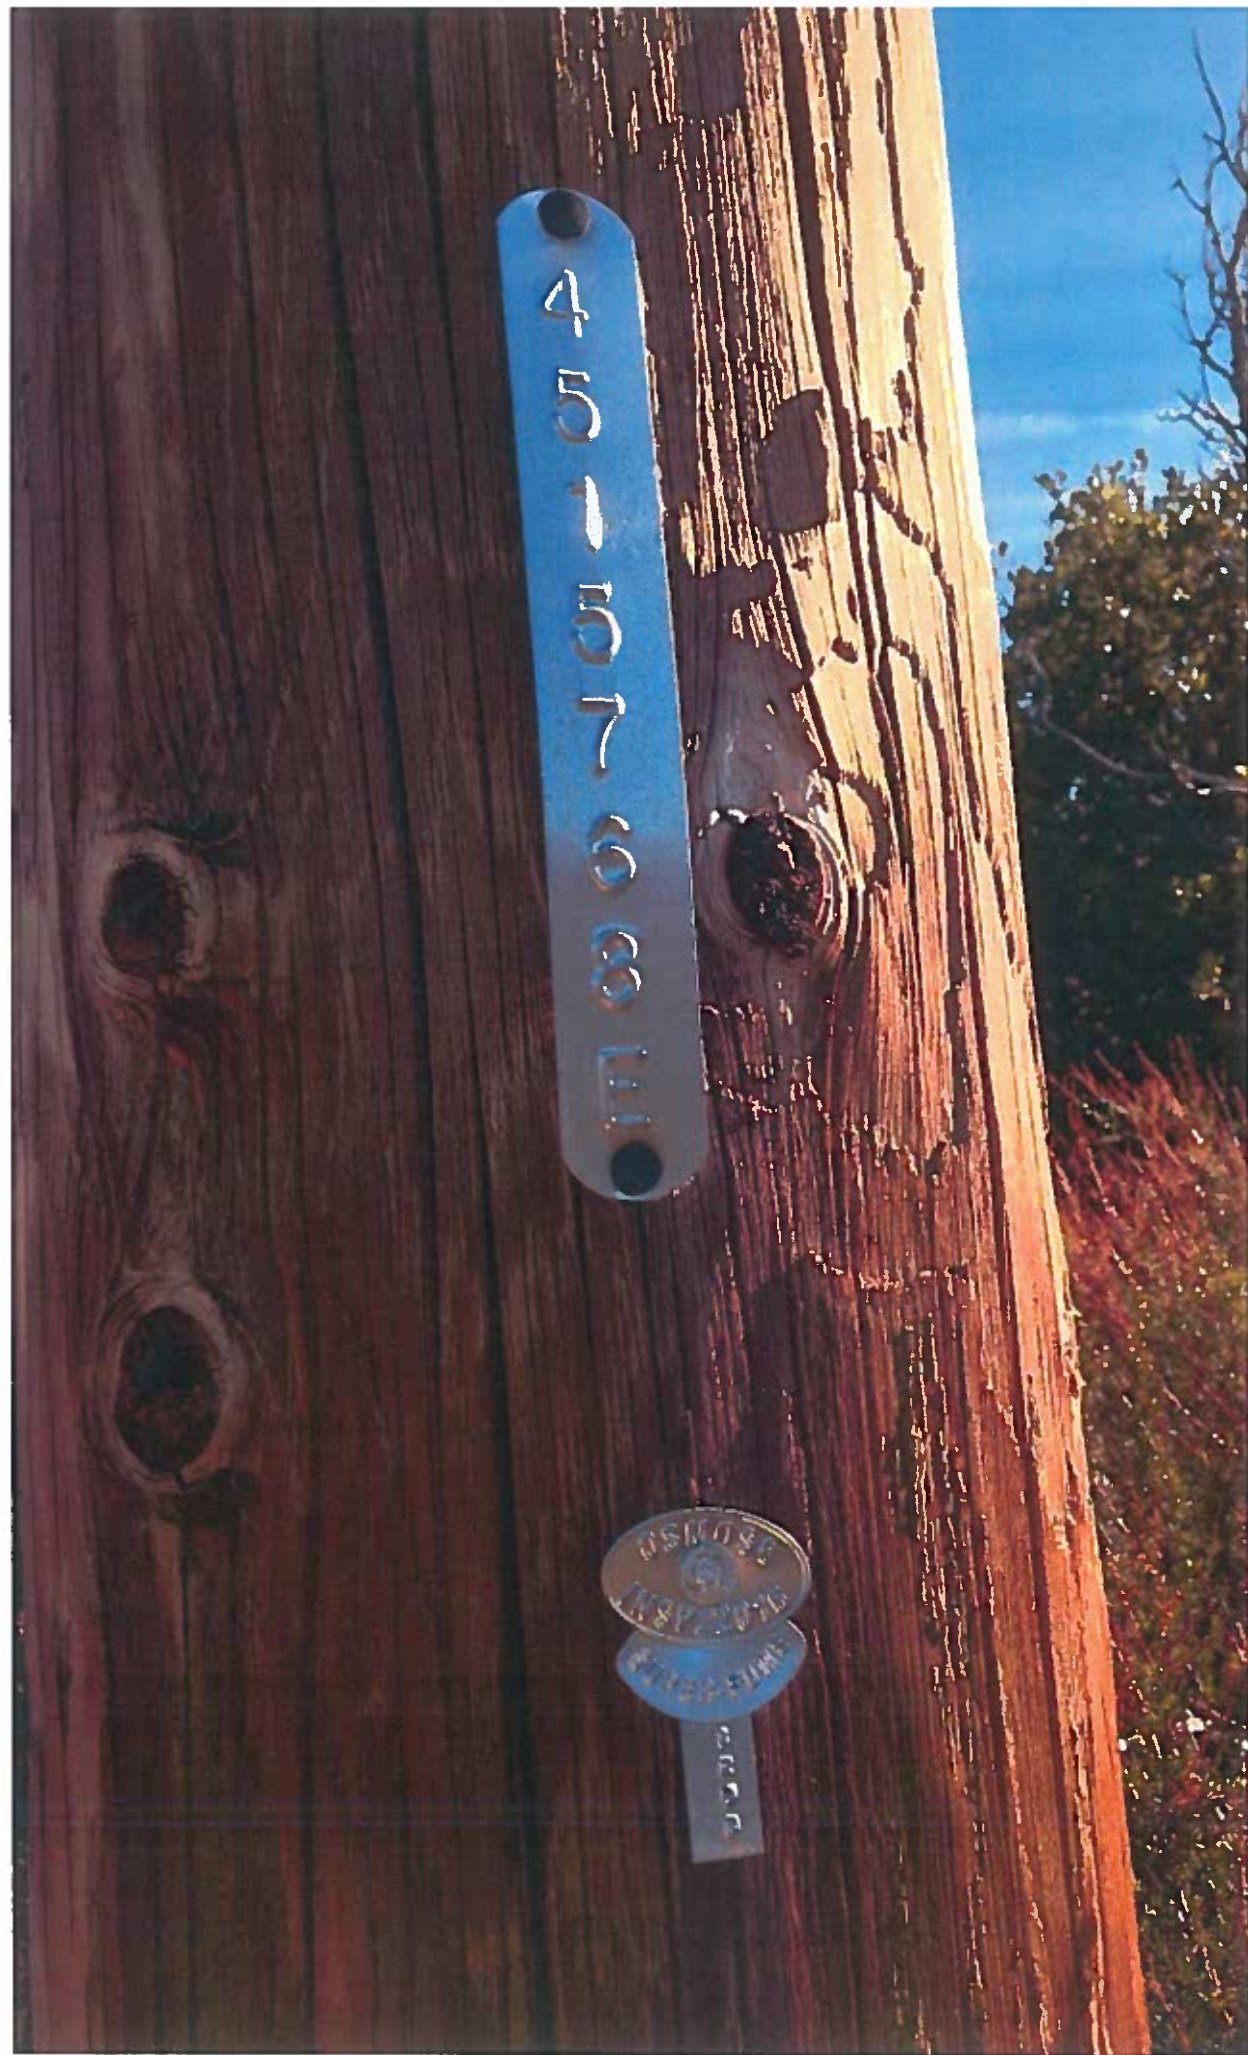

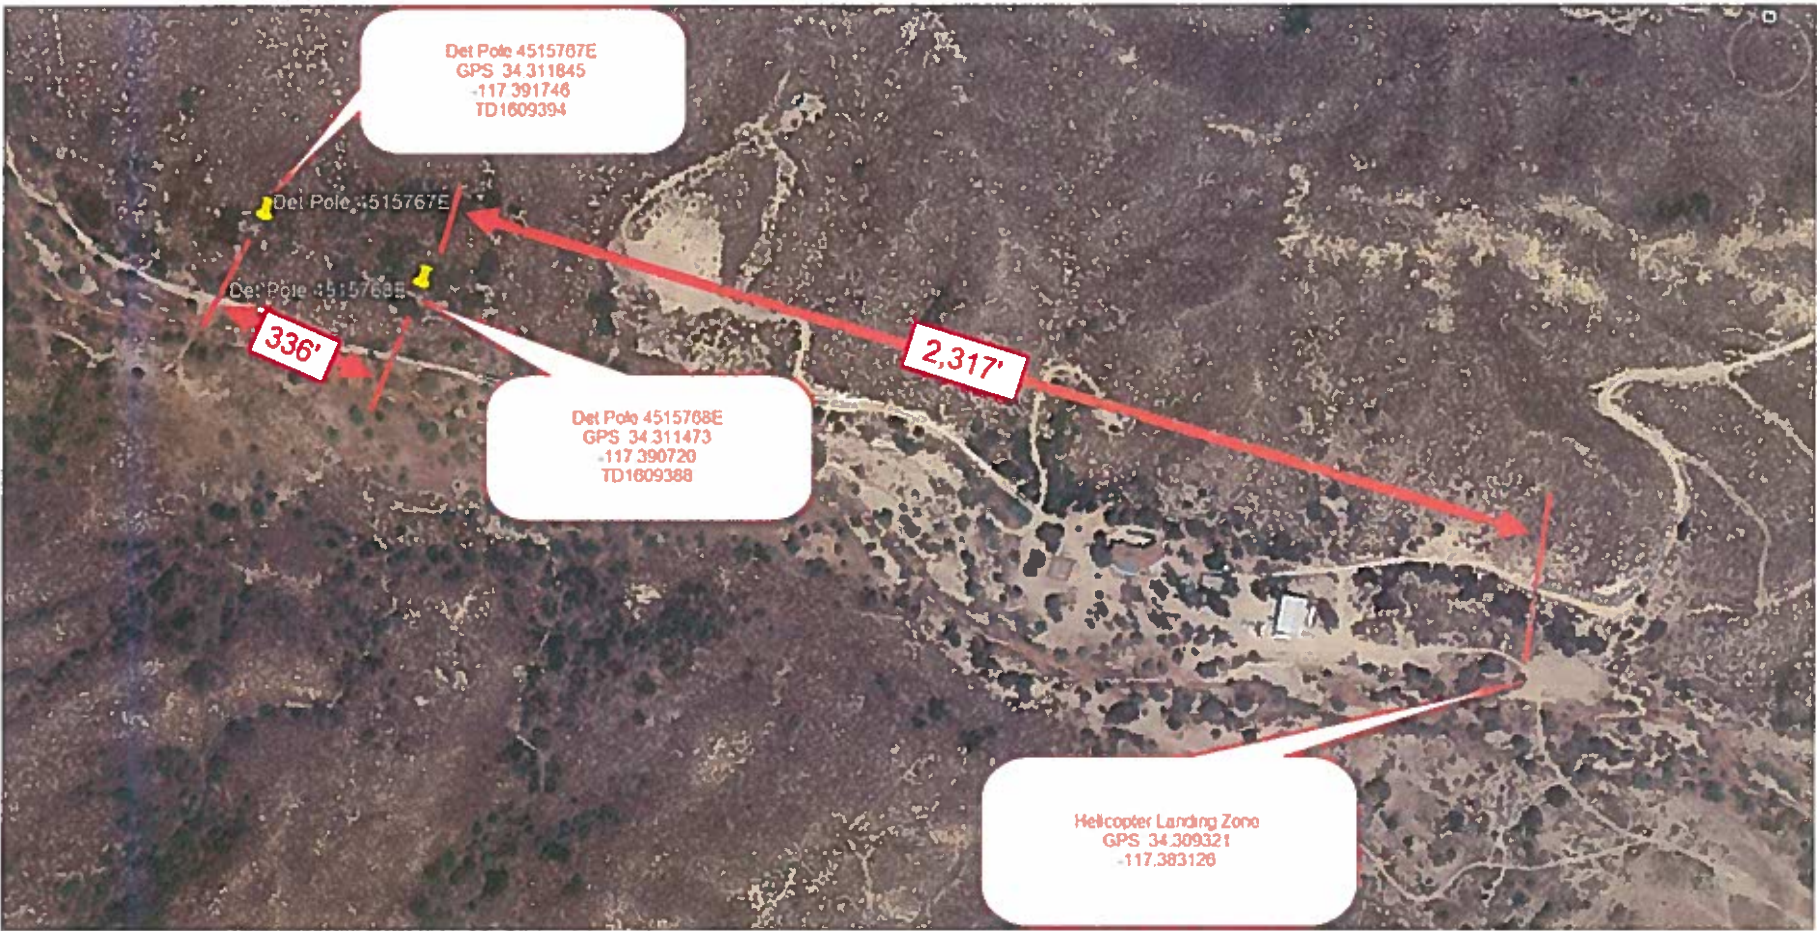



TD# TD1609388 MAT CODE: 2TX-PLP DISTRIBUTION REPL

LOAD FACTOR AN DAND: GOITAGE
ENVIRONMENTAL EASEMENT BULLETIN 322 DCS 140
COST PLUS DIE DATE: 2/5/22
NOTA 408405166 E TO: TR/PTD/C E TO PTD
SPILL # TO: PTD/OTHER
RTR TO: CITY/COUNTY: Hesperia
PERMIT: 10 BLANKET: 10 TRUCK ACCESS 10
SEND PERMIT NOW: 10 ENCINATION: 10 TRUCK ACCESS 10
TRAFFIC CTRL: 10 PED CTRL: 10 SCE/VENDOR
FIM: 294-2184-1 TO: 4735-E1
CIR: Peasstock DRV SUB: Aqueduct Sub
GPS: 34.310631 -117.390174
DECALS:
AVIAN MATERIAL: 144 miles
TRAVEL TIME/MILES:
TOTAL HOURS: ADDITIONAL LABOR: 10
NOTES:

SAN BERNARDINO

SCOPE: - REPLACE POLE 4515768E
- FOR ACCESS CONTACT
CLIVE GLASSEY
760-389-2125
- COST PLUS TO DIG NEW POLE HOLE

NOTIFICATION: 408405166
DUE DATE: 12/31/19

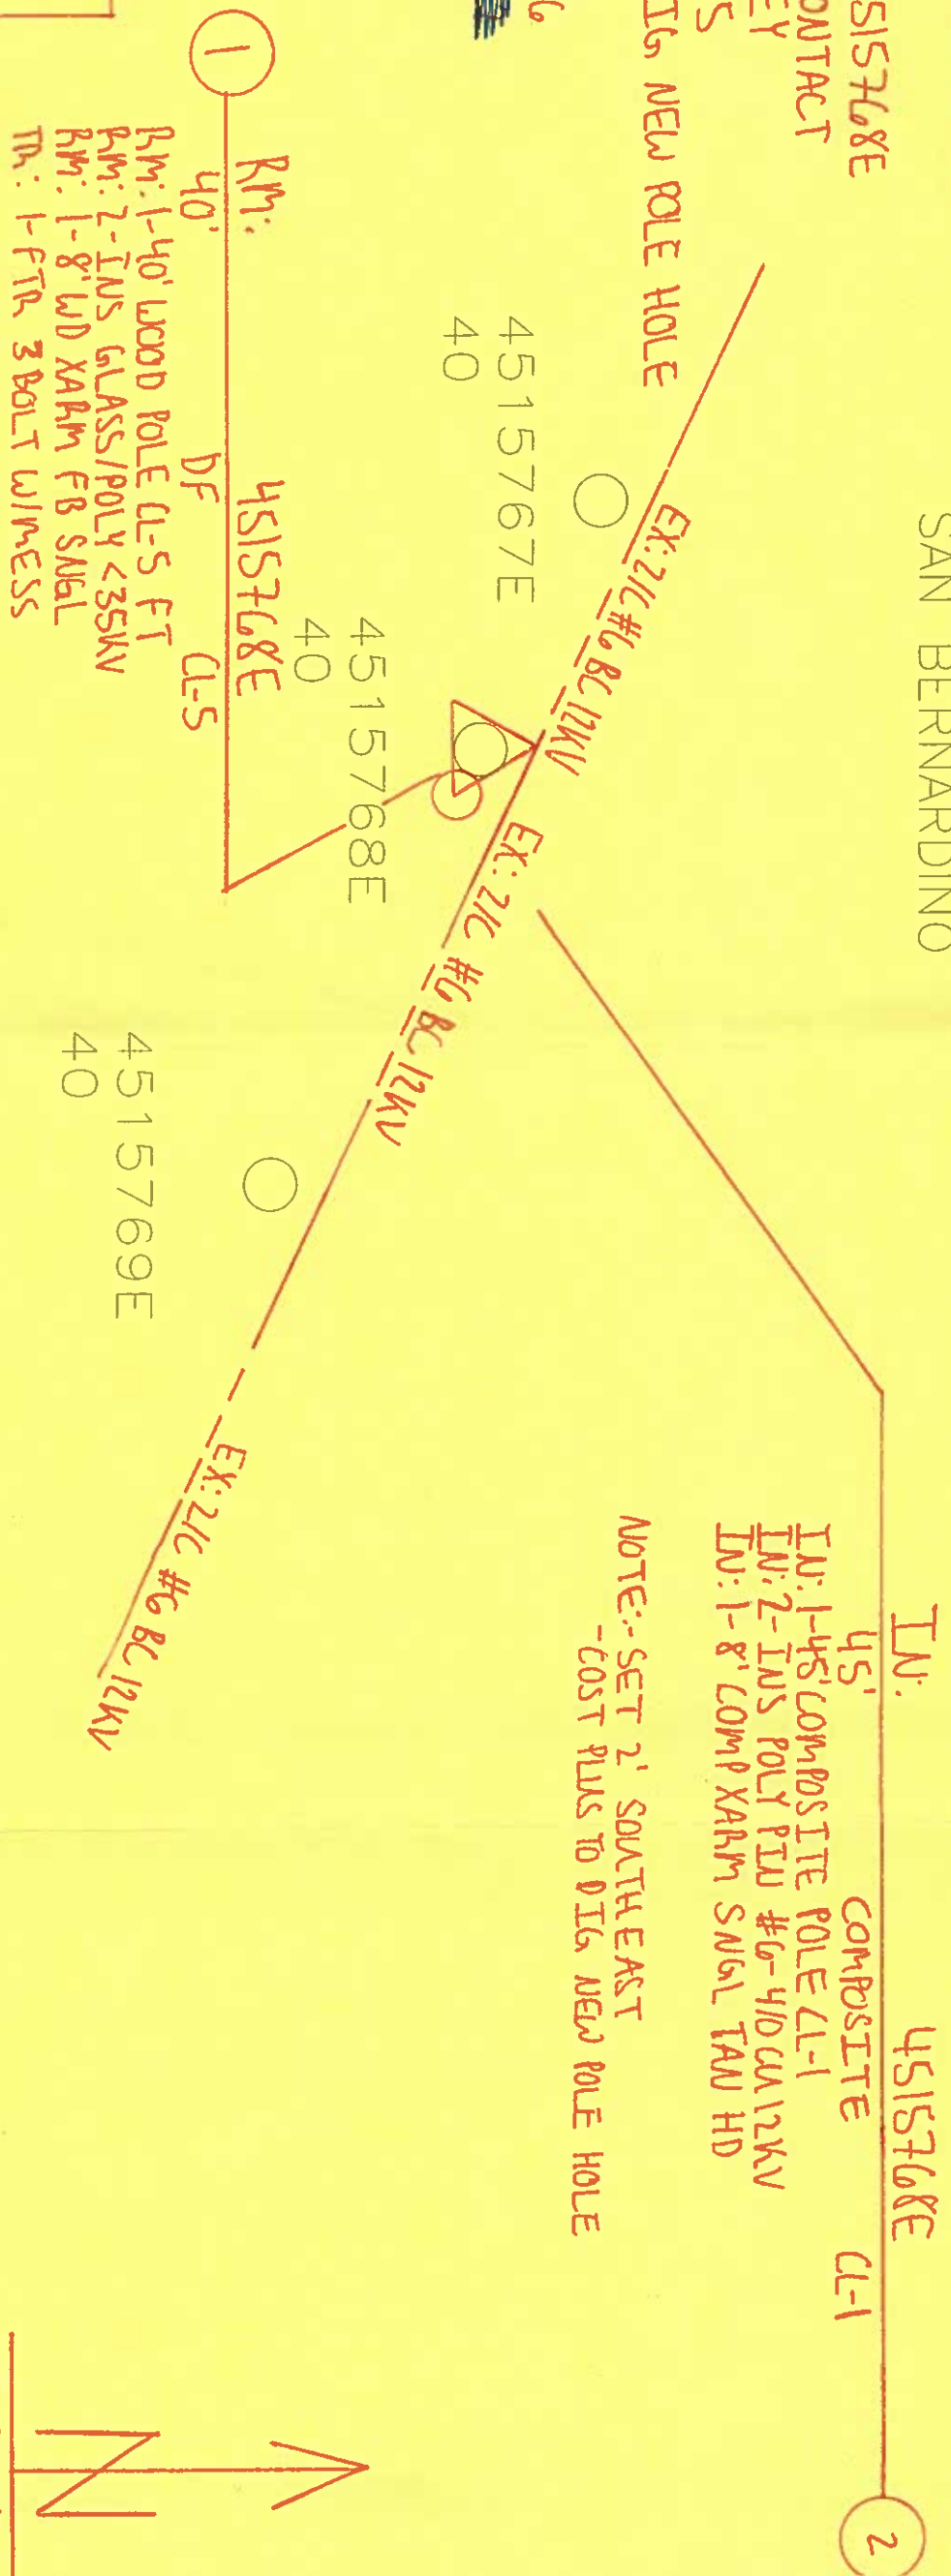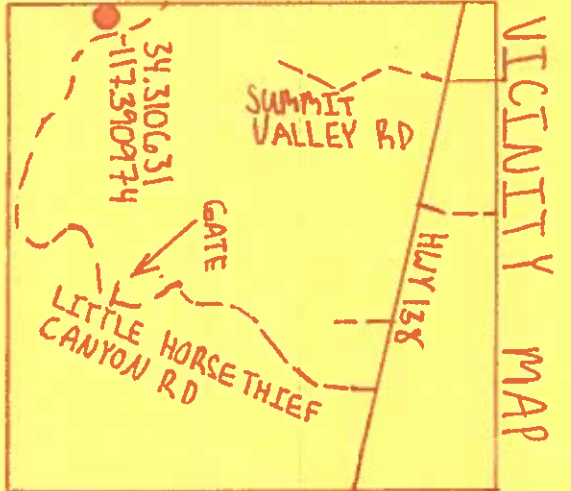


JOA: - E TO PTD
- E TO TRANSFER FTR WILNESS

NOTE: SET 2' SOUTHEAST
- COST PLUS TO DIG NEW POLE HOLE
IN: 1-45' COMPOSITE POLE CL-1
IN: 2-INS POLY PU #6-4/D GA 12KV
IN: 1-8' COMP XARM SNGL TAN HD

PLANNER: <u>Tyler Hudson</u>		JOB NAME: <u>DET POLE REPLACE POLE 4515768E</u>		FOREMAN: <u> </u>	
DWO: <u> </u>		JOB LOCATION: <u>Summit Valley Rd EXD S 1880E 407'S</u>		DISTRICT: <u>73-Victorville</u>	
A.I. NO.: <u>TD1609388</u>		TLM-CSD 140 REQUIRED: <u>YES</u>		TRUCK: <u> </u>	
J.P.A. NO.: <u> </u>		GRID NO.: <u>4735-E1</u>		P/E: <u> </u>	
RELATED W.O.: <u> </u>		T.L.M. DATA: <u> </u>		DATE SENT TO R/W: <u>294-2184-1</u>	
		EXIST. PROP. VOLTAGE DROP: <u> </u>		DRAWN BY: <u> </u>	
		PRI. CIRC.: <u>Peasstock 12KV</u>		WORKED BY: <u> </u>	
				INV. MAP NO.'S: <u> </u>	
				DIST. SKETCH # <u> </u>	

NOT TO SCALE

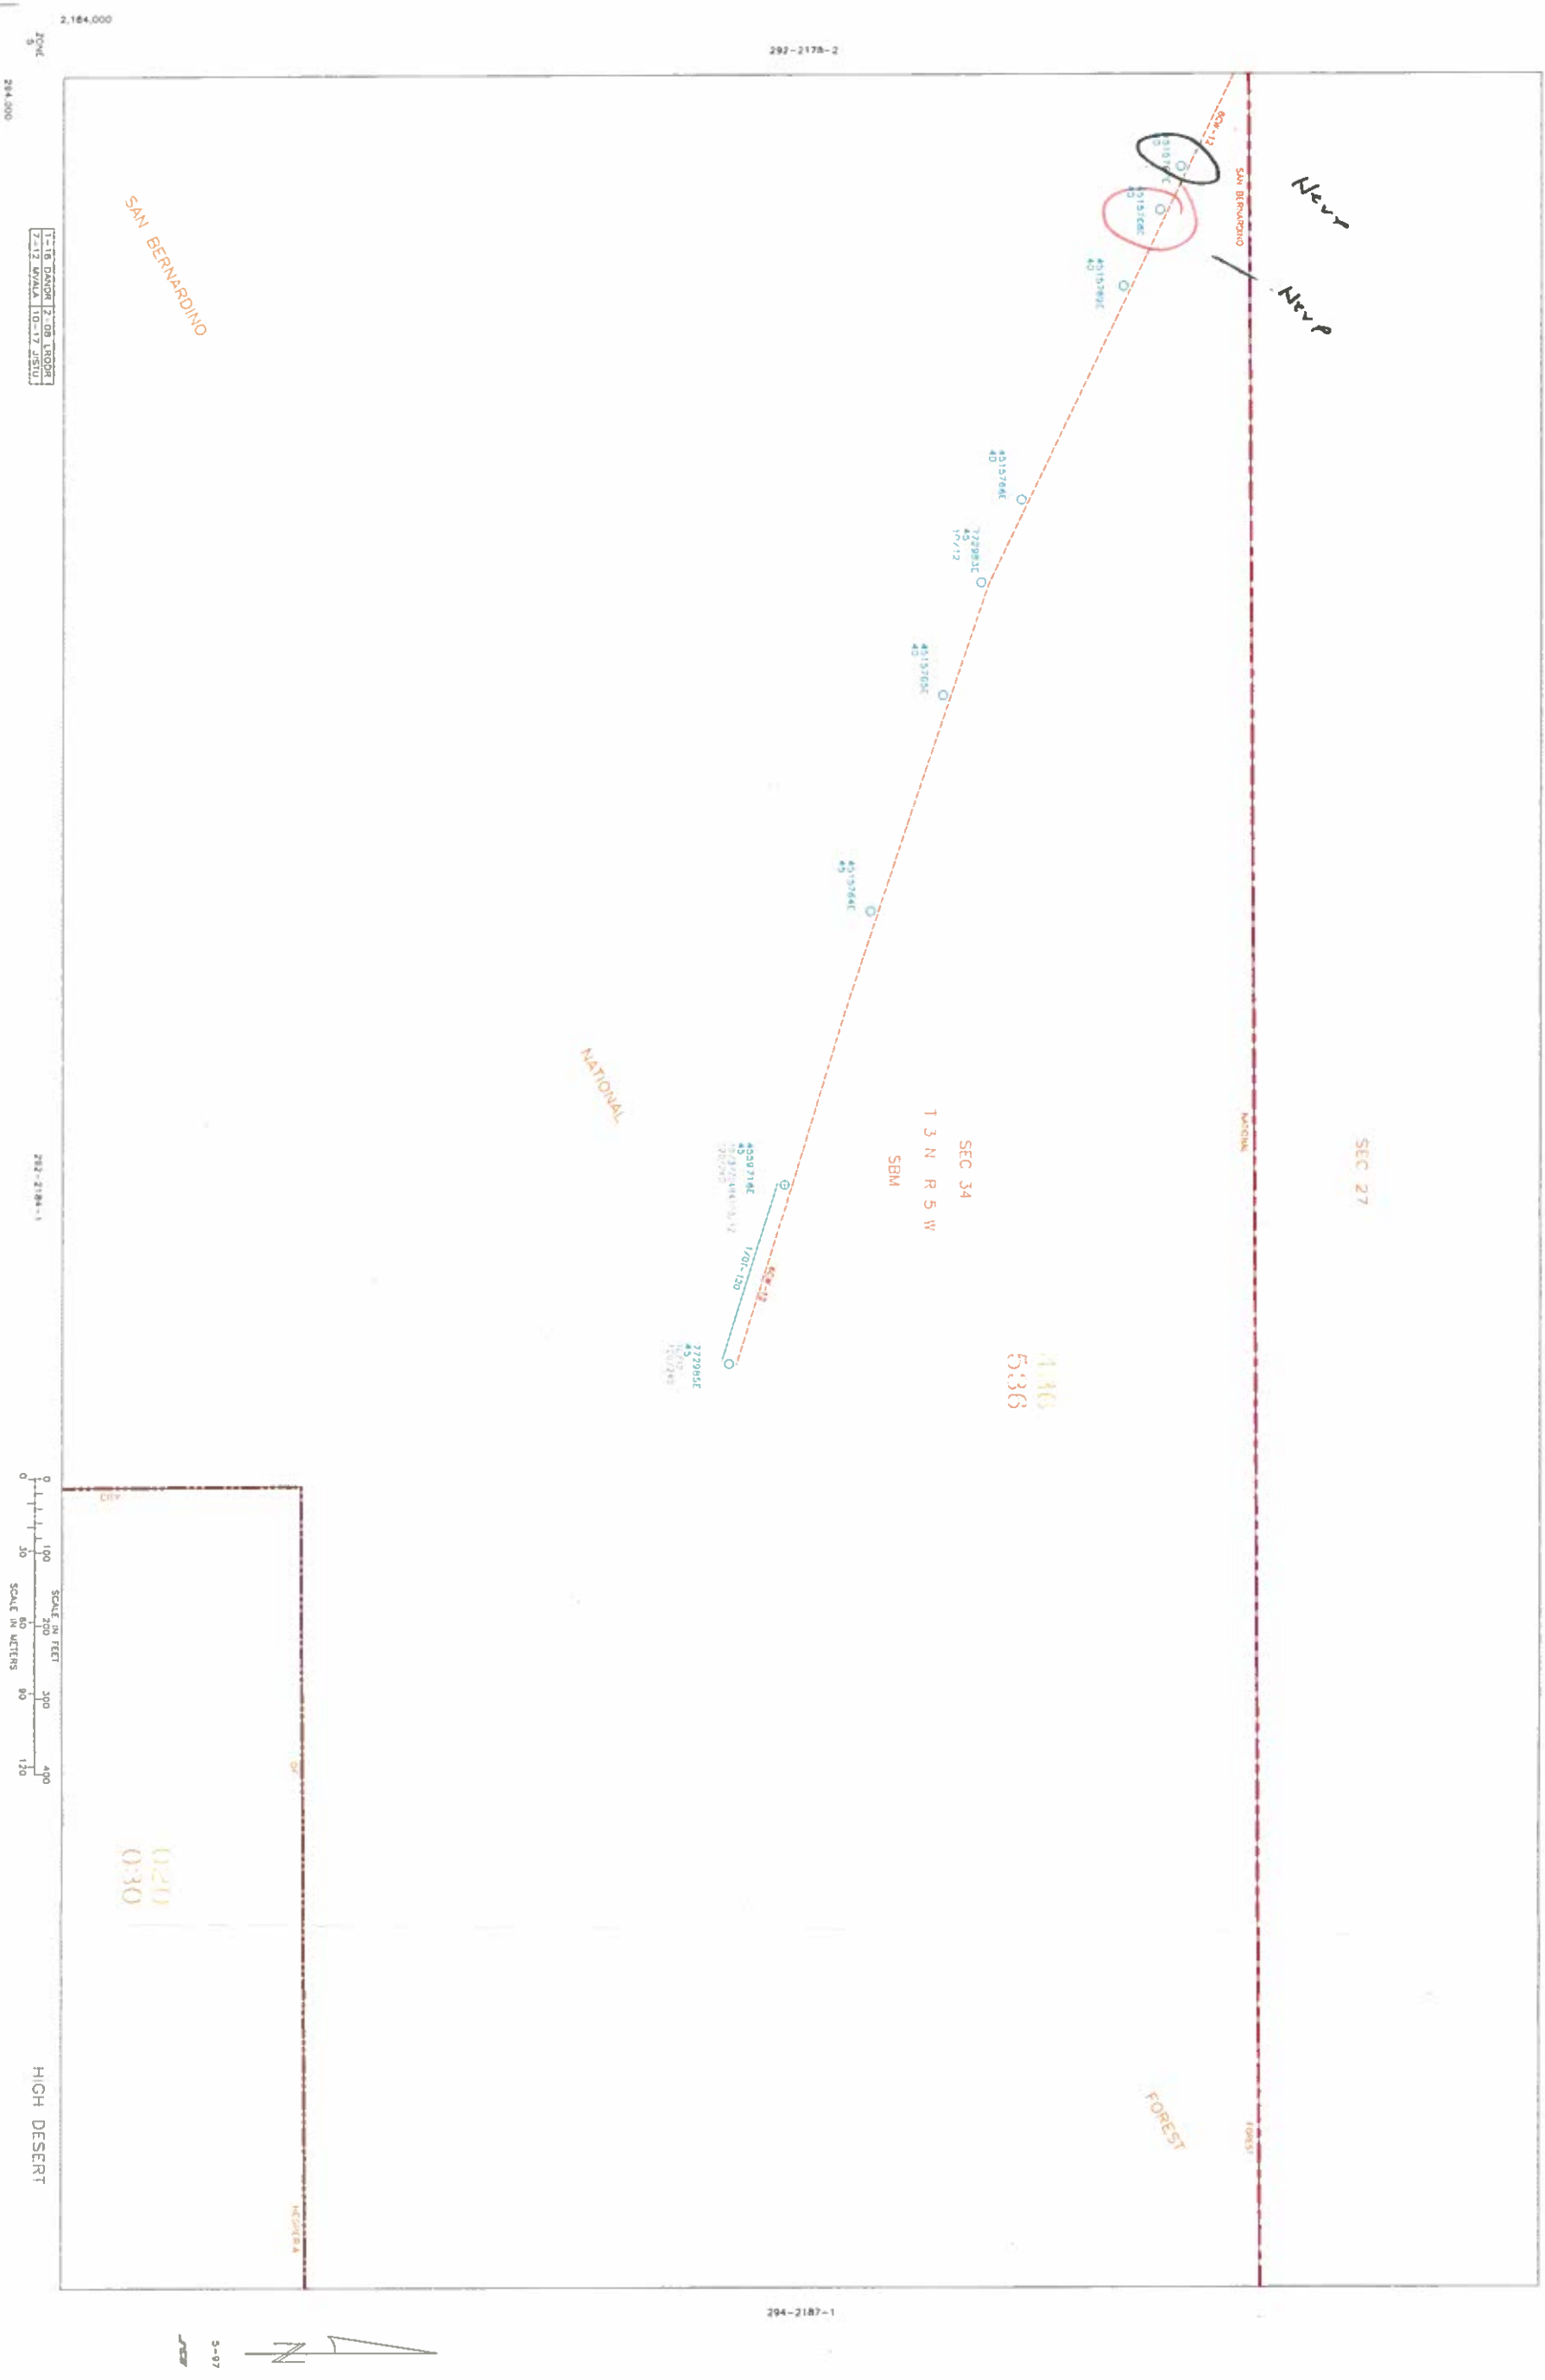

E 2

PENSTOCK_12KV o/o AQUEDUCT Sub

AREA SUBJECT TO DISPATCHER'S BULLETIN NO. 322
WHEN A RED FLAG WARNING IS IN EFFECT, THE LINE OR LINE SECTION WILL NOT BE RE-ENERGIZED FOLLOWING A LOCKOUT UNTIL THE LINE OR LINE SECTION, SUBJECT TO BULLETIN 322 RESTRICTION, HAS BEEN COMPLETELY PATROLED BETWEEN THE SOURCE STATION OR STATIONS AND THE FAULT