


FINAL DESIGN  
APPROVED FOR CONSTRUCTION

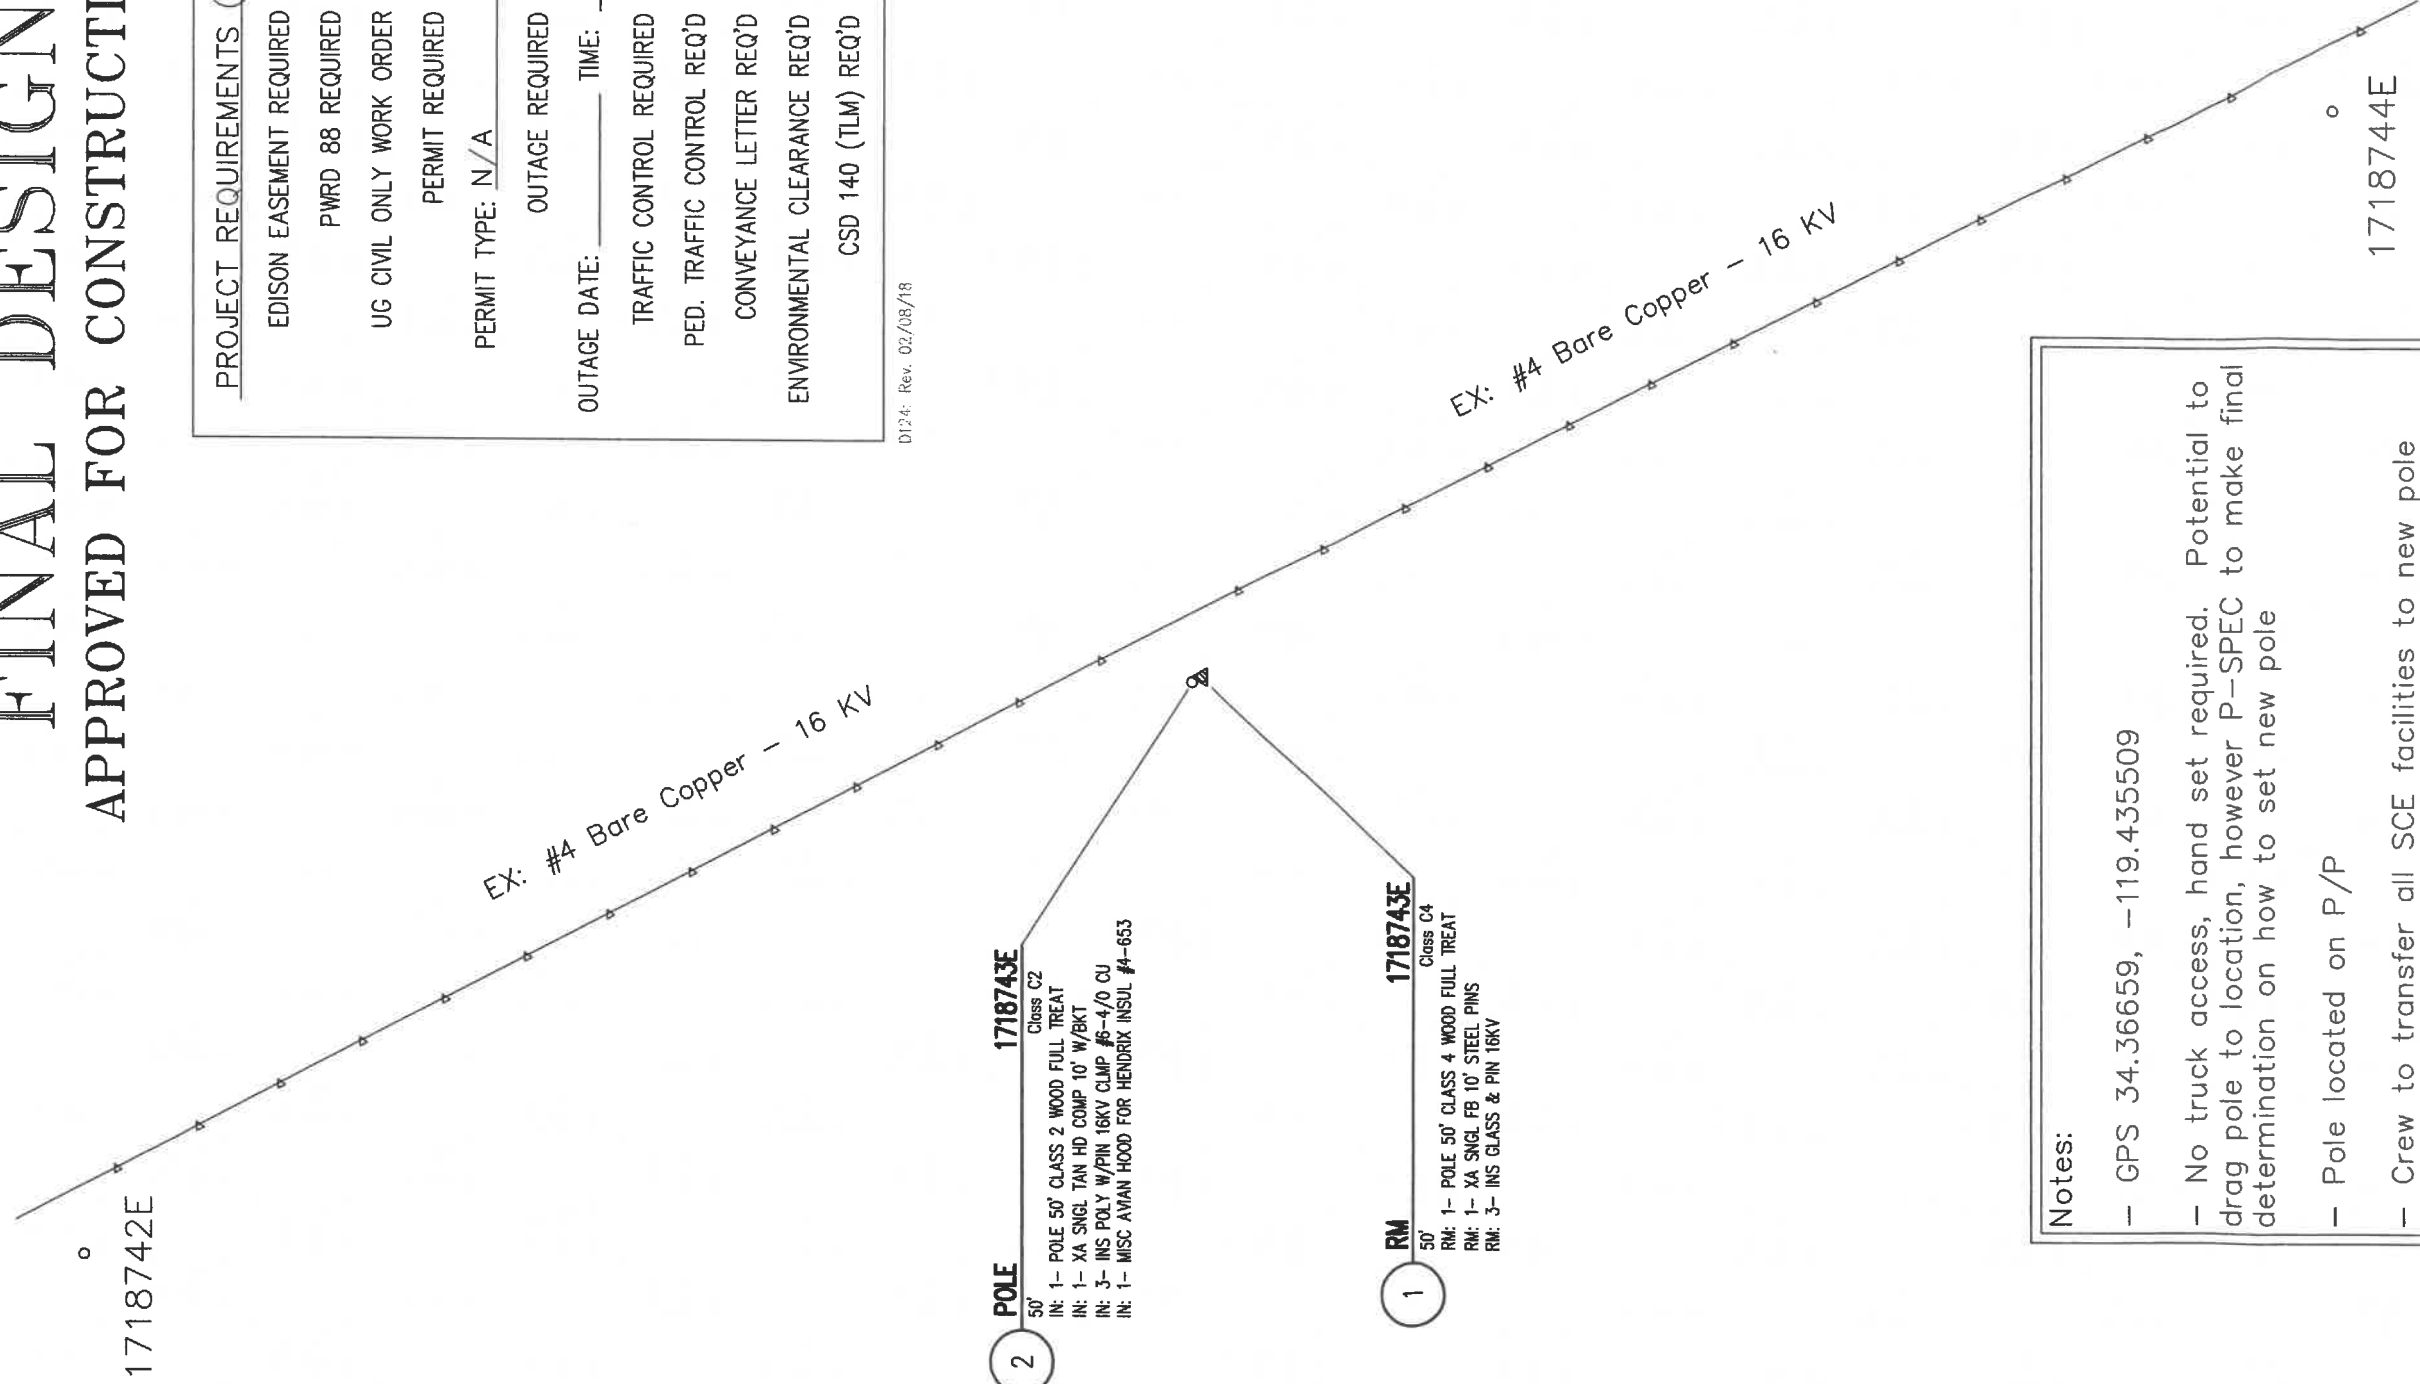

| PROJECT REQUIREMENTS (Y/N)    |                                     |
|-------------------------------|-------------------------------------|
| EDISON EASEMENT REQUIRED      | <input type="checkbox"/>            |
| PWRD 88 REQUIRED              | <input checked="" type="checkbox"/> |
| UG CIVIL ONLY WORK ORDER      | <input type="checkbox"/>            |
| PERMIT REQUIRED               | <input type="checkbox"/>            |
| PERMIT TYPE: N/A              |                                     |
| OUTAGE REQUIRED               | <input type="checkbox"/>            |
| OUTAGE DATE: TIME:            |                                     |
| TRAFFIC CONTROL REQUIRED      | <input type="checkbox"/>            |
| PED. TRAFFIC CONTROL REQ'D    | <input type="checkbox"/>            |
| CONVEYANCE LETTER REQ'D       | <input type="checkbox"/>            |
| ENVIRONMENTAL CLEARANCE REQ'D | <input checked="" type="checkbox"/> |
| CSD 140 (TLM) REQ'D           | <input type="checkbox"/>            |

D124: Rev. 02/08/18

POLE 1718743E  
50'  
IN: 1- POLE 50' CLASS 2 WOOD FULL TREAT  
IN: 1- XA SINGL TAN HD COMP 10' W/BKT  
IN: 3- INS POLY W/PIN 16KV CLMP #6-4/0 CU  
IN: 1- MISC AVIAN HOOD FOR HENDRIX INSUL #4-653

RM 1718743E  
50'  
RM: 1- POLE 50' CLASS 4 WOOD FULL TREAT  
RM: 1- XA SINGL FB 10' STEEL PINS  
RM: 3- INS GLASS & PIN 16KV

Notes:

- GPS 34.36659, -119.435509
- No truck access, hand set required. Potential to drag pole to location, however P-SPEC to make final determination on how to set new pole
- Pole located on P/P
- Crew to transfer all SCE facilities to new pole



NOT TO SCALE

|                                     |                               |   |                                      |
|-------------------------------------|-------------------------------|---|--------------------------------------|
| DISTRICT<br>39 - VENTURA            | PROJ. MGR.<br>WILSON, LAURA M | PLANNER<br>REYES, PAUL DURAN   | DESIGNER<br>REYES, PAUL DURAN        |
| PROJECT NO.<br>1894246              | SERVICE REQUEST<br>2796036    | PRODUCT-1<br>1634426-INFRA REPLAC                                                                                                 | ASSOC DESIGN<br>DET POLE REPLACEMENT |
| CIRCUIT / VOLTAGE<br>Seacliff 16 KV | THOMAS GUIDE                  | PRODUCT-2   | ASSOC DESIGN                         |
| SUB / PG NO.<br>Carpinteria Sub     | CIRCUIT CODE                  | PRODUCT-3   | ASSOC DESIGN                         |
| INVENTORY MAP<br>50-12              | J.P.A. NO.<br>N/A             | PROPOSED CONSTRUCTION (LOCATION)<br>OCI Notification: 410168638<br>XSTRT OJAI AVE PP 2987' E AND 2285 N SPRR<br>VENTURA, CA 93003 |                                      |
| F<br>12/23/19                       | R. Yanez                      | P. Reyes   | 79579                                |
| DATE                                | APPROVED BY                   | CHECKED BY   | PAX #                                |
| Southern California Edison Company  |                               |   |                                      |
| SHEET 1 OF 1                        |                               | DESIGN/DRWG NO.<br>1221362_0.01                                                                                                   |                                      |

CS



Comments

---

---

---

---

---

---

---



Comments

---

---

---

---

---

---

---