


EX: 1" ANGLE 10'-10' L
FROM TD 1606536

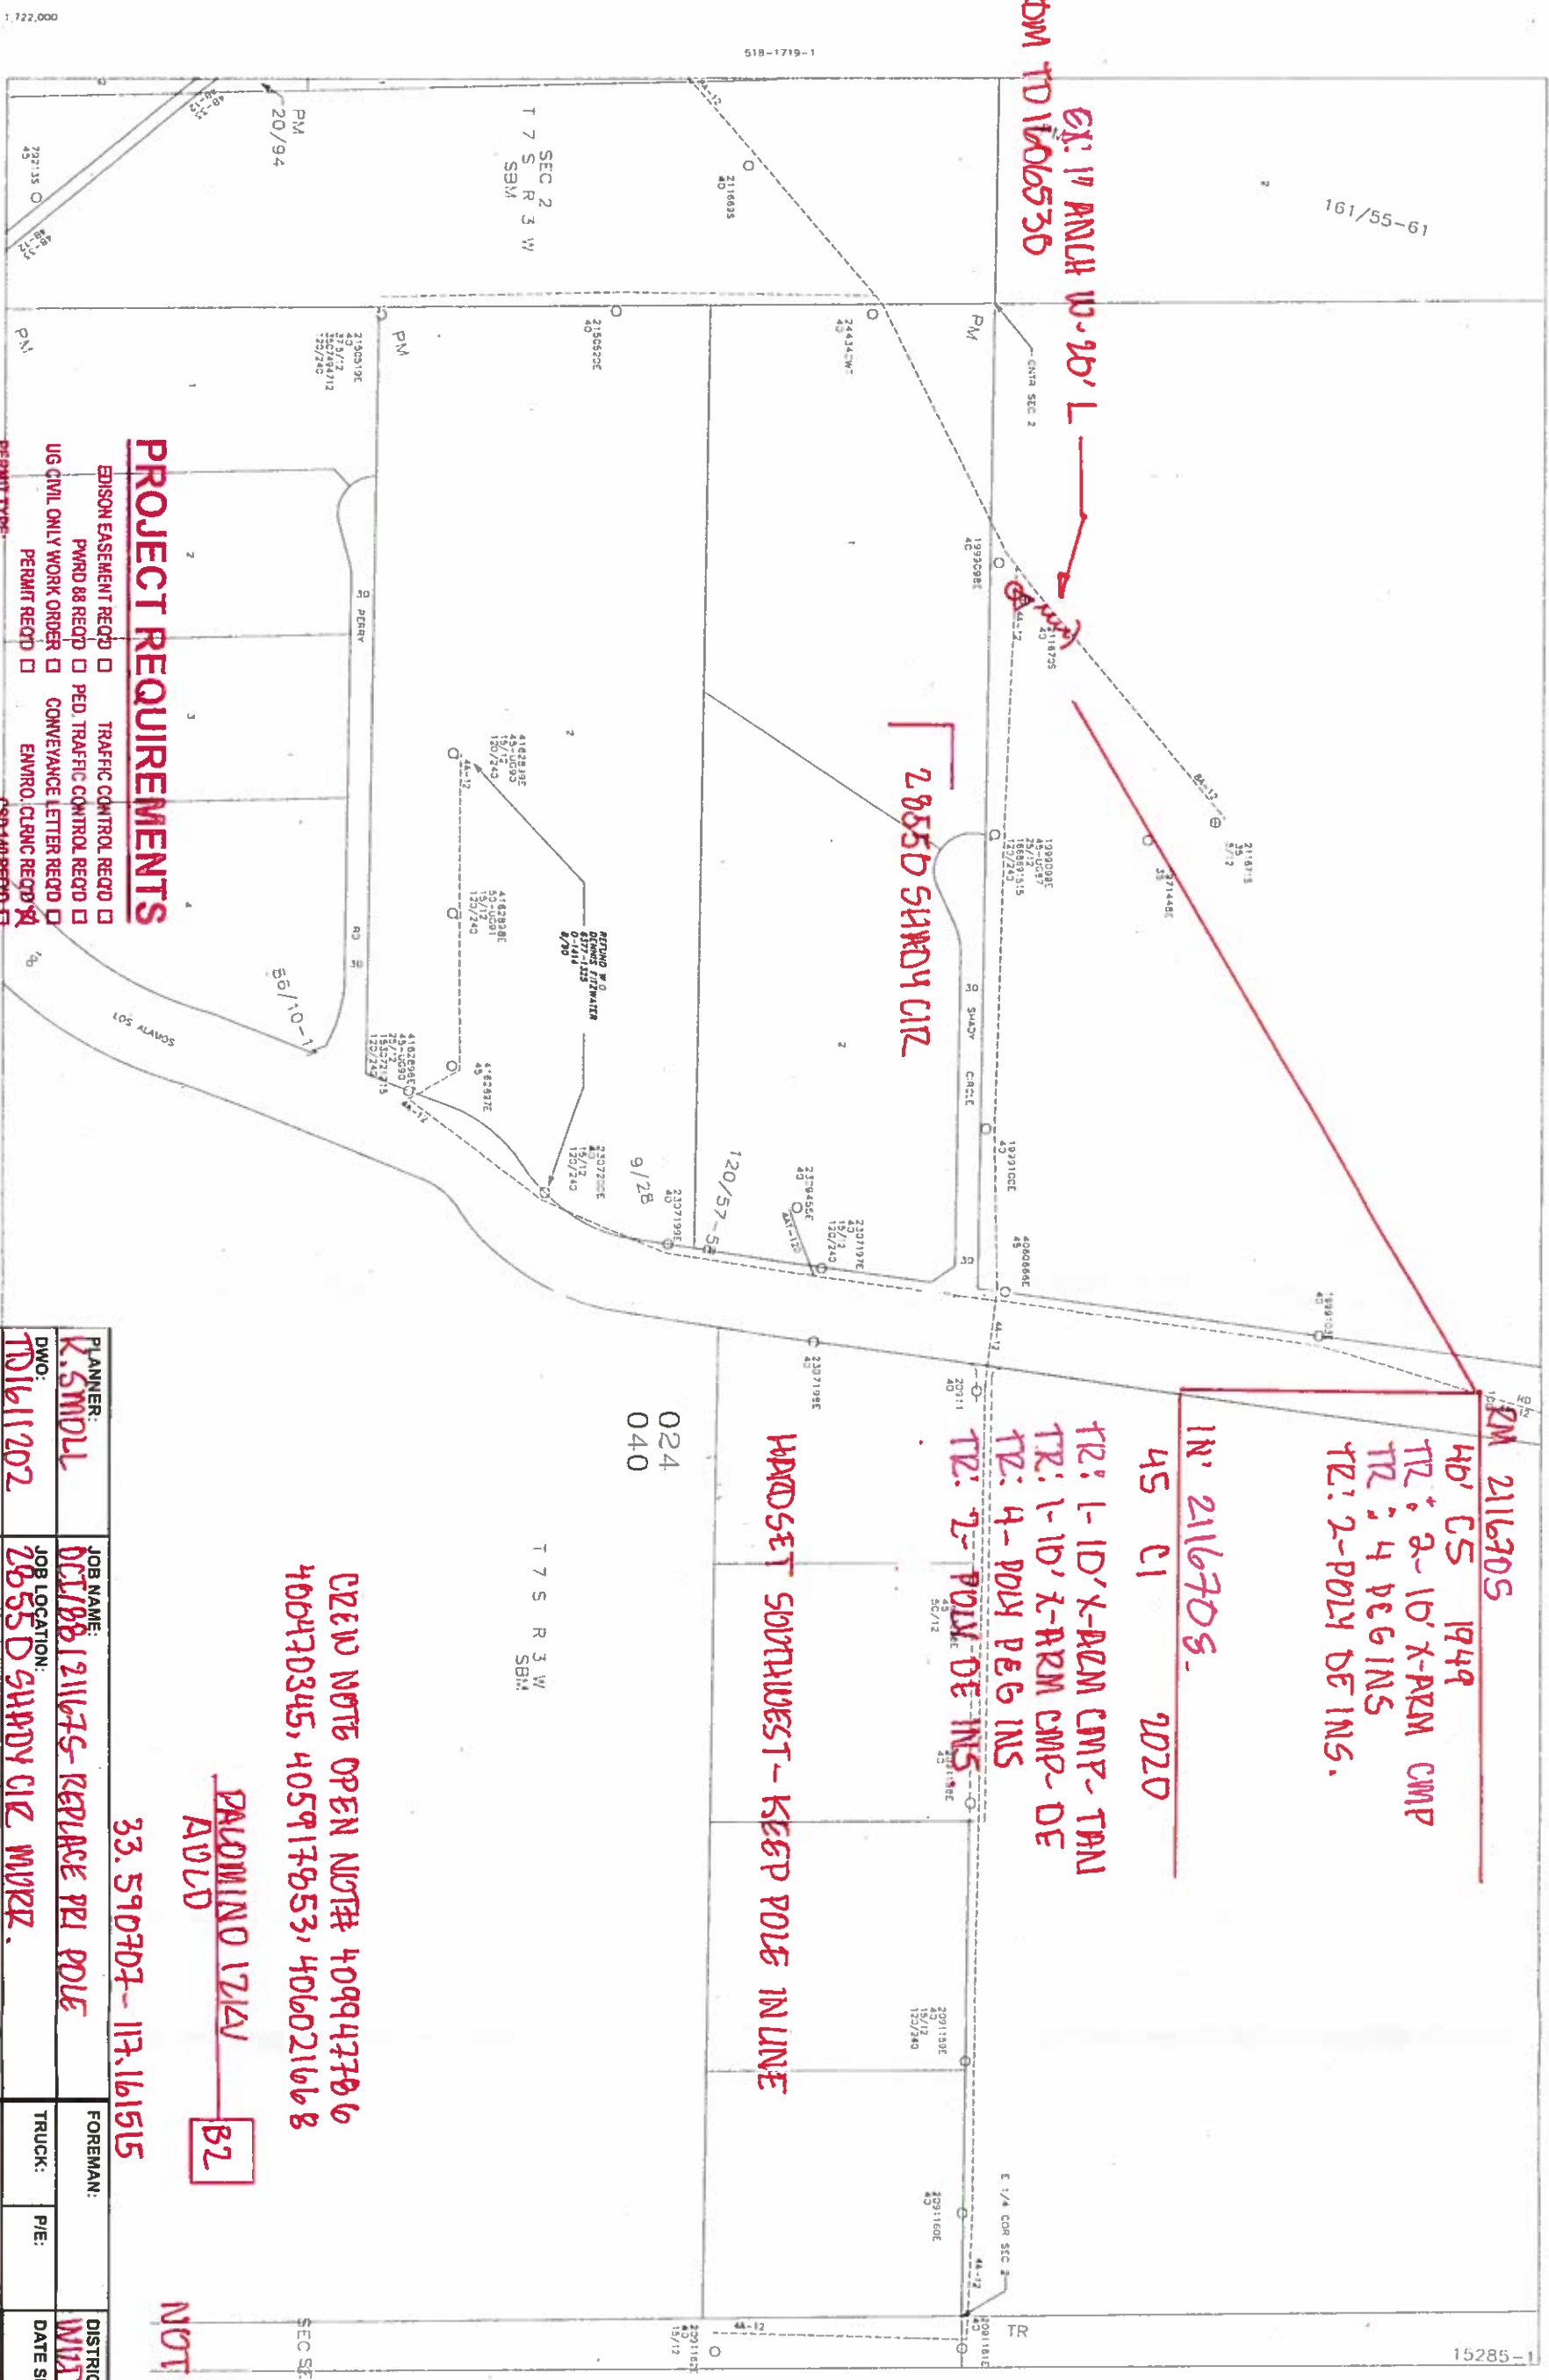

2855D SANDY CIR

RM 2116705
40' CS 1949
TR: 2-10' X-ARM CMP
TR: 4 PEG INS
TR: 2-POLY DE INS.

1N' 2116705.

45 C1 2020

TR: 1-10' X-ARM CMP- TRAIL
TR: 1-10' X-ARM CMP- DE
TR: 4-POLY PEG INS

TR: 2-POLY DE INS

HANDSET SOUTHWEST - KEEP POLE IN LINE

024
040

CELENO NOTE OPEN NOT# 409947786
406470345, 405917853, 406021668

PAULINO 12/12/12
ADLD

33.590707-117.161515

NOT TO SCALE

PROJECT REQUIREMENTS

- EDISON EASEMENT REQD ☐
- TRAFFIC CONTROL REQD ☐
- PMRD 88 REQD ☐
- PEO. TRAFFIC CONTROL REQD ☐
- UG CIVIL ONLY WORK ORDER ☐
- CONVEYANCE LETTER REQD ☐
- PERMIT REQD ☐
- ENVIRO. CLERIC REQD ☒
- PERMIT TYPE: ☒ CSD-140 REQD
- OUTAGE REQD ☐
- OUTAGE DATE:
- TIME:
- JPR-YES.

PLANNER: K. SMOL	JOB NAME: 02/18/12 11675- REPLACE P21 POLE	FOREMAN:	DISTRICT: WADDEN- 08
DWO: TD1611202	JOB LOCATION: 2855D SANDY CIR MURR.	TRUCK:	DATE SENT TO R/W:
SAP NO.:	TLM-CSD 140 REQUIRED YES NO	P/E:	DIST. SKETCH #
J.P.A. NO.:	GRID NO. 928-61	THOMAS MAP	INV. MAP NO. S
RELATED W.O.:	TLM DATA: SIZE KVA CUST. LOAD % EXIST. N/A PROP. VOLTAGE DROP %	DRAWN BY:	INV. MAP NO. S