



* NOTES: E-ALL POLE
ENVIRO POLE - OPEN & WEEDY/PLATZ AGRICULTURAL PRESERVE
BULLETIN 322 AREA
EAGLE ZONE
HAND SET
SET 1' NORTH

RUSTIC 12KV

1 RM 716606E Class C5
35'
RM: 1- POLE 35' CLASS 5 WOOD FULL TREAT
RM: 1- XA DBLE VB 10' STEEL PINS
RM: 6- INS GLASS & PIN 12KV

TRANSFER (S):
3/C 4B-12KV


3/C 4B-12KV @ 37'

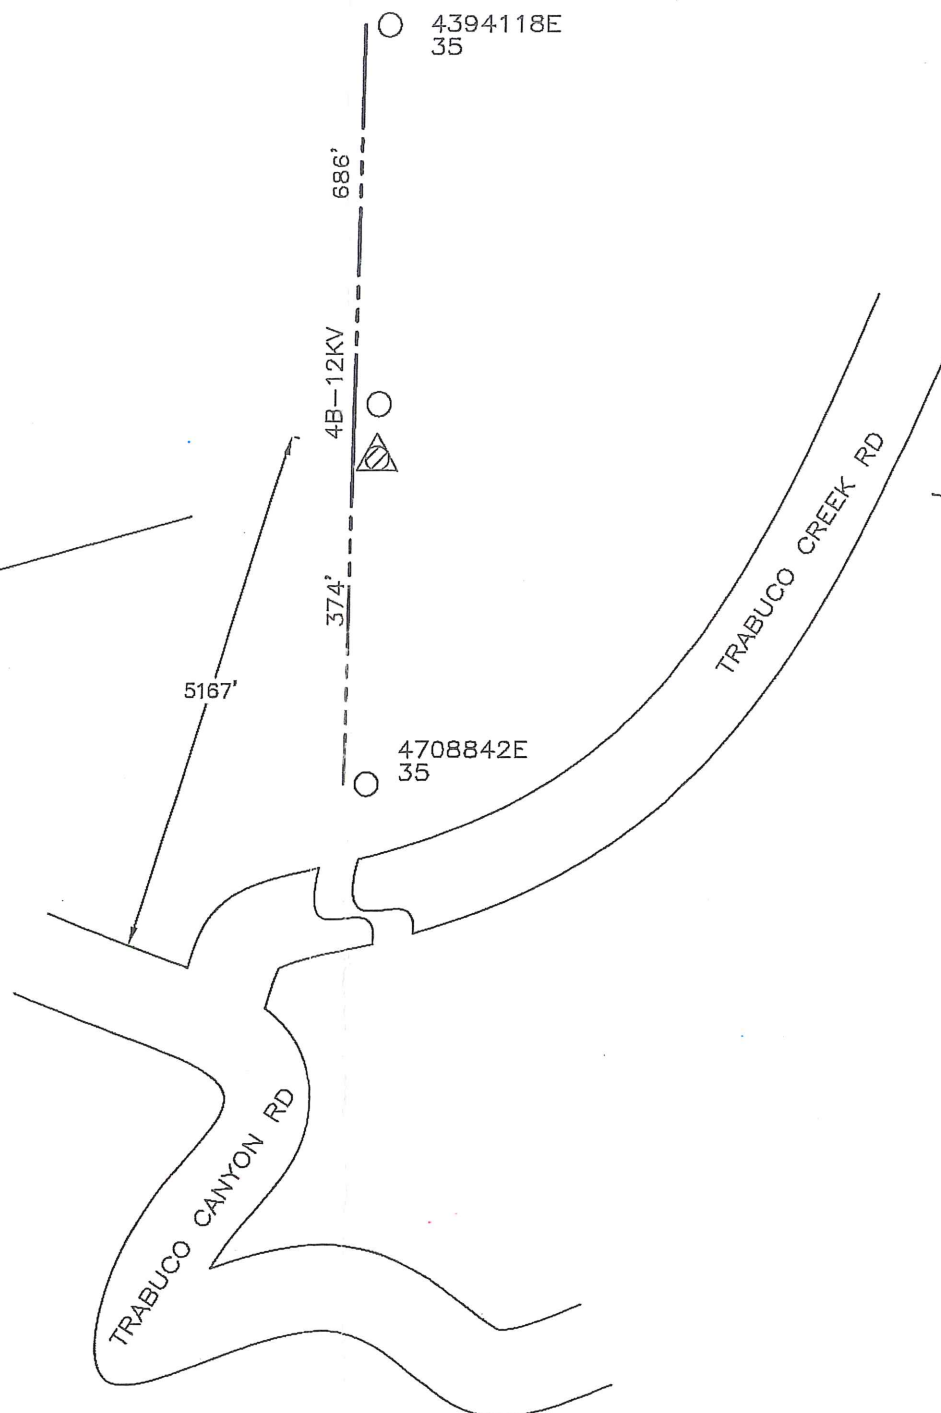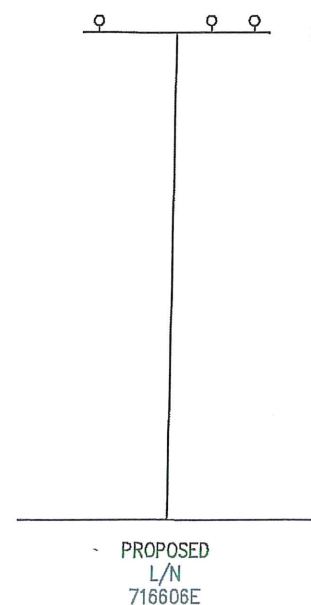

N 33° 40' 08.98"
W 117° 34' 25.18"
ELEVATION: 1,312'

POLE 716606E Class H3
45'
IN: 1- POLE 45' CLASS H3 WOOD FULL TREAT
IN: 1- XA DBL HD TAN COMP 10'
IN: 6- INS POLY W/PIN 12KV CLMP #6-4/0 CU
IN: 2- MISC AVIAN HOOD FOR HENDRIX INSUL #4-653

N 33.6638
W 117.5731

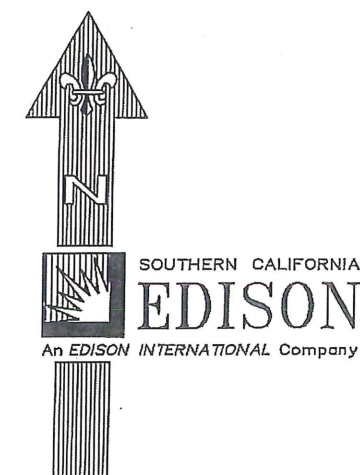

NOT TO SCALE

PROJECT REQUIREMENTS (Y/N)	
EDISON EASEMENT REQUIRED	☐
PWRD 88 REQUIRED	☐
UG CIVIL ONLY WORK ORDER	☐
PERMIT REQUIRED	☒
PERMIT TYPE:	
OUTAGE REQUIRED	☐
OUTAGE DATE:	TIME:
TRAFFIC CONTROL REQUIRED	☐
PED. TRAFFIC CONTROL REQ'D	☐
CONVEYANCE LETTER REQ'D	☐
ENVIRONMENTAL CLEARANCE REQ'D	☒
CSD 140 (TLM) REQ'D	☐

DISTRICT 43 - SADDLEBACK		PROJ. MGR. LIVINGSTON, JASON PHONE 714-323-9041		PLANNER ASP PHONE 714-893-2405		DESIGNER ASP			
PROJECT NO. 1733998		SERVICE REQUEST 2639744		MSR NO.		PRODUCT-1 1508724-INFRA REPLAC - DET POLE REPLACEMENT		ASSOC DESGN	
CIRCUIT / VOLTAGE RUSTIC 12KV				THOMAS GUIDE		PRODUCT-2		ASSOC DESGN	
SUB / PG NO. ONEILL SUB				CIRCUIT CODE		PRODUCT-3		ASSOC DESGN	
INVENTORY MAP 548-1596-1		J.P.A. NO.				PROPOSED CONSTRUCTION (LOCATION) POLE 716606E TRABUCO CREEK RD 2,377' NW 5,167' NE/O TRABUCO CYN RD TRABUCO CANYON, CA			