

SCE Aircraft Operations Flight Request Form

Instructions: Please complete this form in its entirety and email to: airops@sce.com or fax to 909-974-4678. Once this form is received by Aircraft Operations, you will receive a response within 24 hours. For questions call SCE Aircraft Operations Dispatch at PAX 11676.

Requestor Information

Flight requested by:*	
Department:*	
Pax:*	
Cell Number:*	
Email Address:*	

SAP Accounting Number*	
-------------------------------	--

Flight Description

Please choose a mission type:

- | | | |
|---|--------------------------------------|---|
| <input type="checkbox"/> Camera – HD/IR | <input type="checkbox"/> Line String | <input type="checkbox"/> Pole-set |
| <input type="checkbox"/> Crew support | <input type="checkbox"/> Passenger | <input type="checkbox"/> Recon |
| <input type="checkbox"/> External Load | <input type="checkbox"/> Patrol | <input type="checkbox"/> Training |
| <input type="checkbox"/> HEC | <input type="checkbox"/> Photo | <input type="checkbox"/> Need more info, please contact |

Mission specific details (ex: Passenger name, pole size/weight, external load type, etc):

General Operating Location	
District	
LZ Coordinates (if known)	
Pick-up location for passenger flights	
Drop-off location for passenger flights	

Date(s) for which service is requested	
Time of Pick-up	
Approx. mission duration (if known)	
Back-up date for mission (if known)	

Authorizer	
Authorizer PAX and cell number	

**required information*

For office use only

Date Received by Aircraft Operations: _____ Date Initial Contact Made: _____

Referred to contractor: No Yes, Date: _____ Company: _____


Follow up status: Week 1 _____

Week 2 _____

Week 3 _____

PSPEC / CREW NOTES:

- NOTIFICATION DUE DATE 6.14.20
- PRIVATE PROPERTY
- NO PERMIT REQUIRED
- PTC & TC NOT REQUIRED

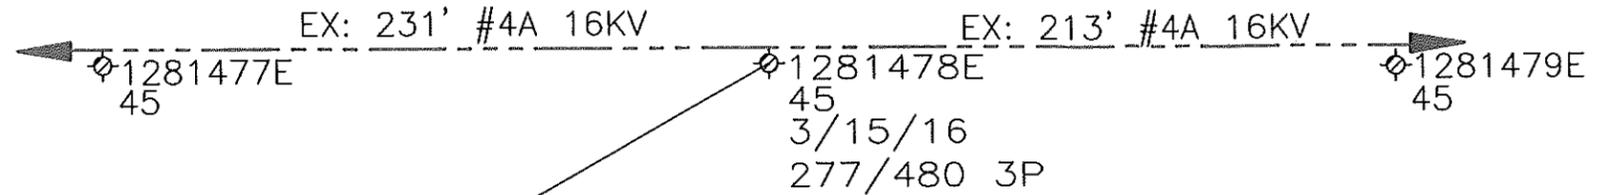


1

EXISTING

1281478E

- 45' Class C4
- EX: 1- POLE 45' CLASS 4 WOOD FULL TREAT
 - RM: 1- FE CO OPEN W/10' XA 100A 16KV 3P
 - RM: 1- FE FUSE ELF 15KV 8A
 - RM: 1- TR OH 3-15KVA 16KV 277/480Y 3P
 - SN: _____
 - SN: _____
 - SN: _____
 - RM: 1- GR OH #6 SOL WP SECONDARY W/ROD
 - RM: 94- CD #4 STR AL QUADRUPLEX W/ACSR NEUTRAL
 - RM: 1- SEC ROLLER (166-CLEVIS & SPOOL)

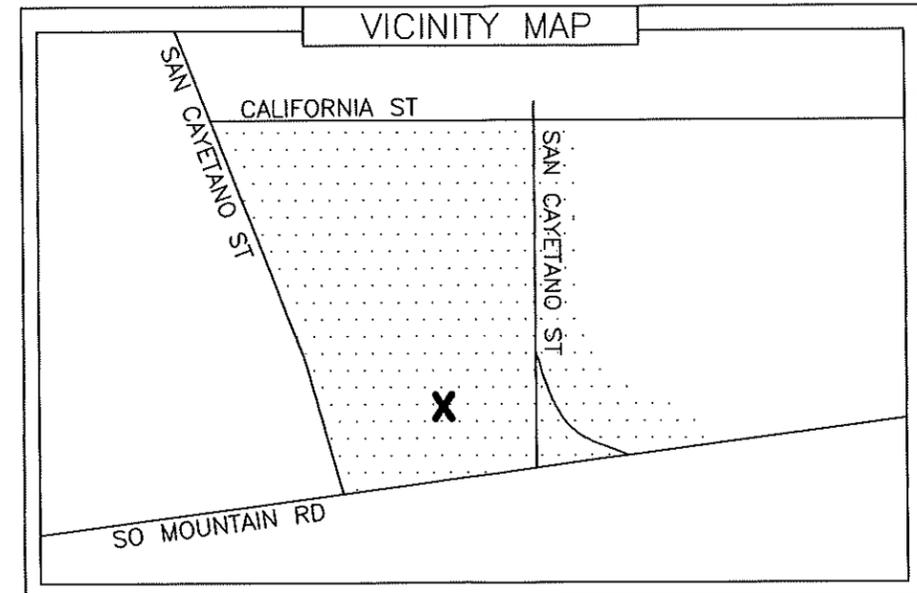


PROJECT REQUIREMENTS (Y/N)

- EDISON EASEMENT REQUIRED
- PWRD 88 REQUIRED
- UG CIVIL ONLY WORK ORDER
- PERMIT REQUIRED
- PERMIT TYPE: _____
- OUTAGE REQUIRED
- OUTAGE DATE: _____ TIME: _____
- TRAFFIC CONTROL REQUIRED
- PED. TRAFFIC CONTROL REQ'D
- CONVEYANCE LETTER REQ'D
- ENVIRONMENTAL CLEARANCE REQ'D
- CSD 140 (TLM) REQ'D



SCALE: 1" = 30' FT

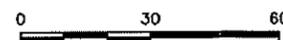

DISTRICT 39 - VENTURA		PROJ. MGR. MORGANSTEIN, SARA PHONE		PLANNER MORGANSTEIN, SARA PHONE (805)276-0925		DESIGNER MORGANSTEIN, SARA	
PROJECT NO. 1719221	SERVICE REQUEST 2625305	MSR NO.	PRODUCT-1 1641702-REMOVE IDLE FACILITIES			ASSOC DESGN	
CIRCUIT / VOLTAGE BALCOM 16KV		THOMAS GUIDE	PRODUCT-2			ASSOC DESGN	
SUB / PG NO. FILLMORE B4		CIRCUIT CODE	PRODUCT-3			ASSOC DESGN	
INVENTORY MAP		J.P.A. NO.		PROPOSED CONSTRUCTION (LOCATION)			
				XSTRT BELLVUE P/P/S 350', 353' W/O SAN CAYETANO FILLMORE, CA 93015			
TYPE	DATE	APPROVED BY	CHECKED BY	DRAWN BY	PAX #	SHEET 2 OF 2	DESIGN\DRWG NO. 1226866_0.01
Southern California Edison Company							