



An *EDISON INTERNATIONAL*® Company

SCE Aircraft Operations Flight Request Form

Instructions: Please complete this form in its entirety and email to: airops@sce.com or fax to 909-974-4678. Once this form is received by Aircraft Operations, you will receive a response within 24 hours. For questions call SCE Aircraft Operations Dispatch at PAX 11676.

Requestor Information

Flight requested by:*	
Department:*	
Pax:*	
Cell Number:*	
Email Address:*	

SAP Accounting Number*	
-------------------------------	--

Flight Description

Please choose a mission type:

- | | | | | | |
|--------------------------|-----------------------|--------------------------|--------------------|--------------------------|---------------------------------------|
| ☐ | Camera – HD/IR | ☐ | Line String | ☐ | Pole-set |
| ☐ | Crew support | ☐ | Passenger | ☐ | Recon |
| ☐ | External Load | ☐ | Patrol | ☐ | Training |
| ☐ | HEC | ☐ | Photo | ☐ | Need more info, please contact |

Mission specific details (ex: Passenger name, pole size/weight, external load type, etc):

General Operating Location	
District	
LZ Coordinates (if known)	
Pick-up location for passenger flights	
Drop-off location for passenger flights	

Date(s) for which service is requested	
Time of Pick-up	
Approx. mission duration (if known)	
Back-up date for mission (if known)	

Authorizer	
Authorizer PAX and cell number	

**required information*

For office use only




Date Received by Aircraft Operations: _____ Date Initial Contact Made: _____

Referred to contractor: ☐ No ☐ Yes, Date: _____ Company: _____


Follow up status: ☐ Week 1

□ Week 2

□ Week 3

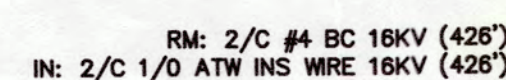
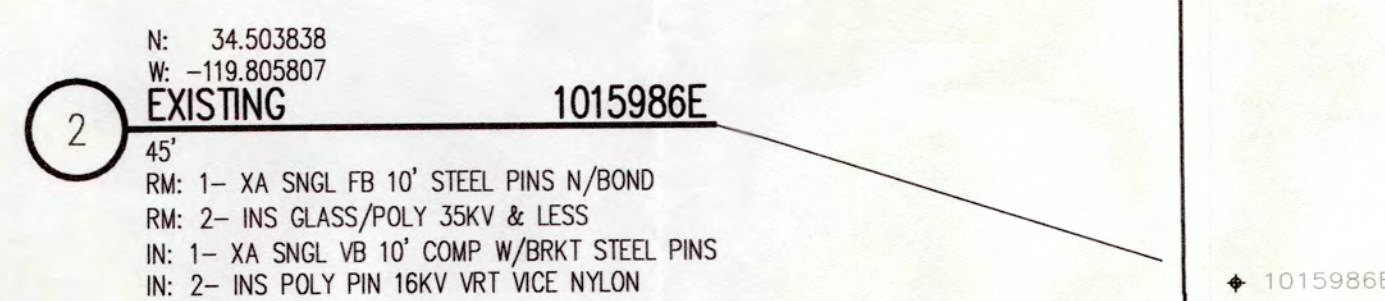
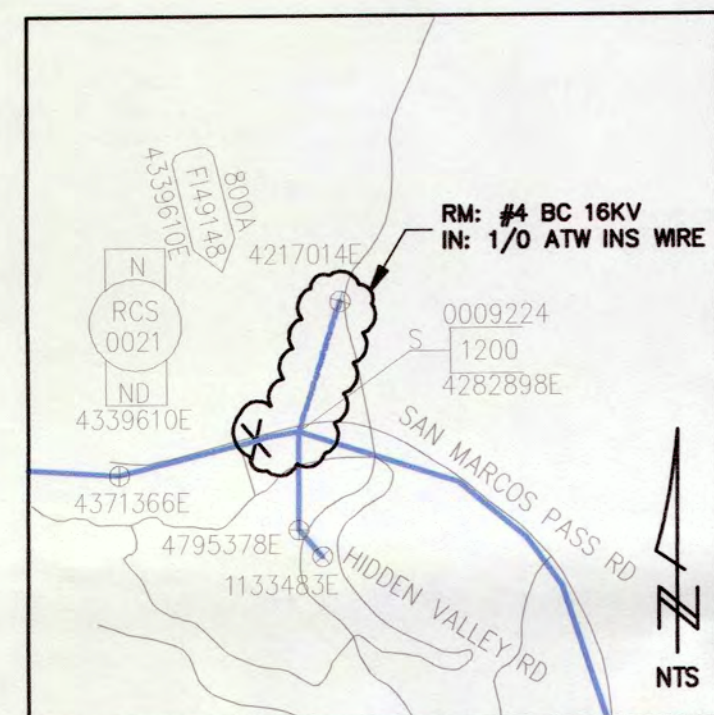


NATIONAL FOREST LAND

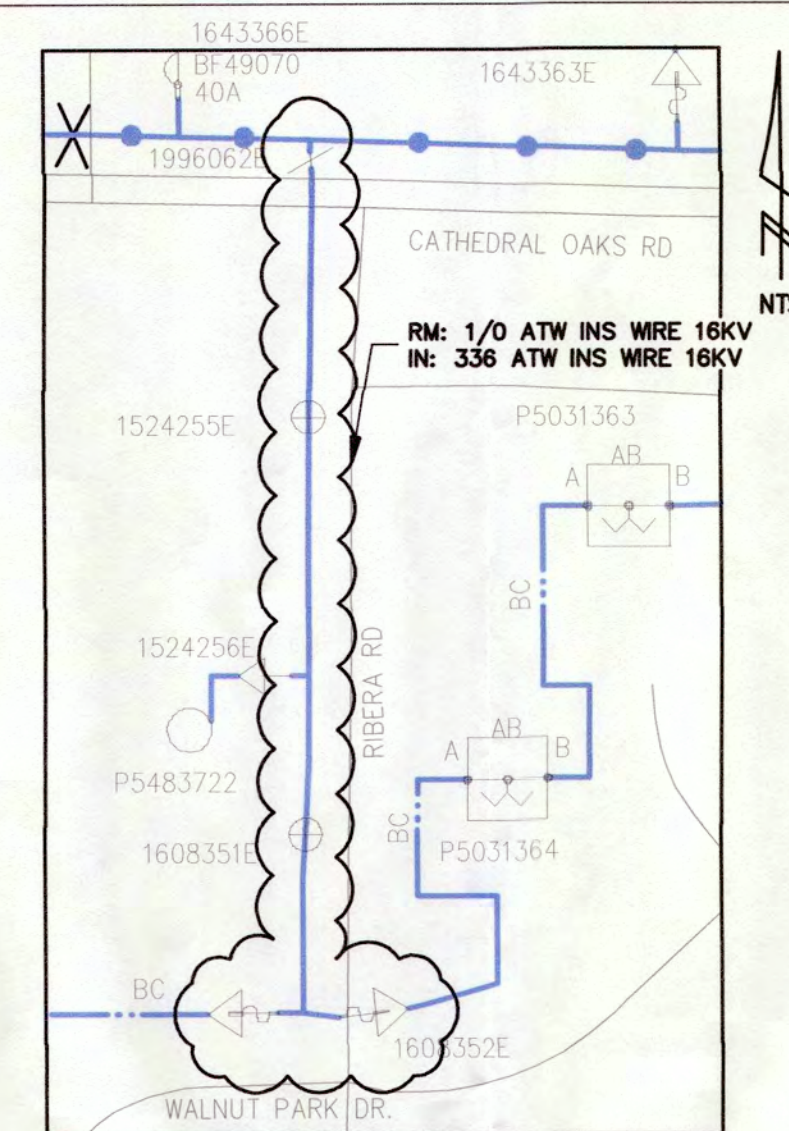

PROPOSED SINGLE LINE

CIRCUIT 1 = CACHUMA 16KV o/o VEGAS SUB

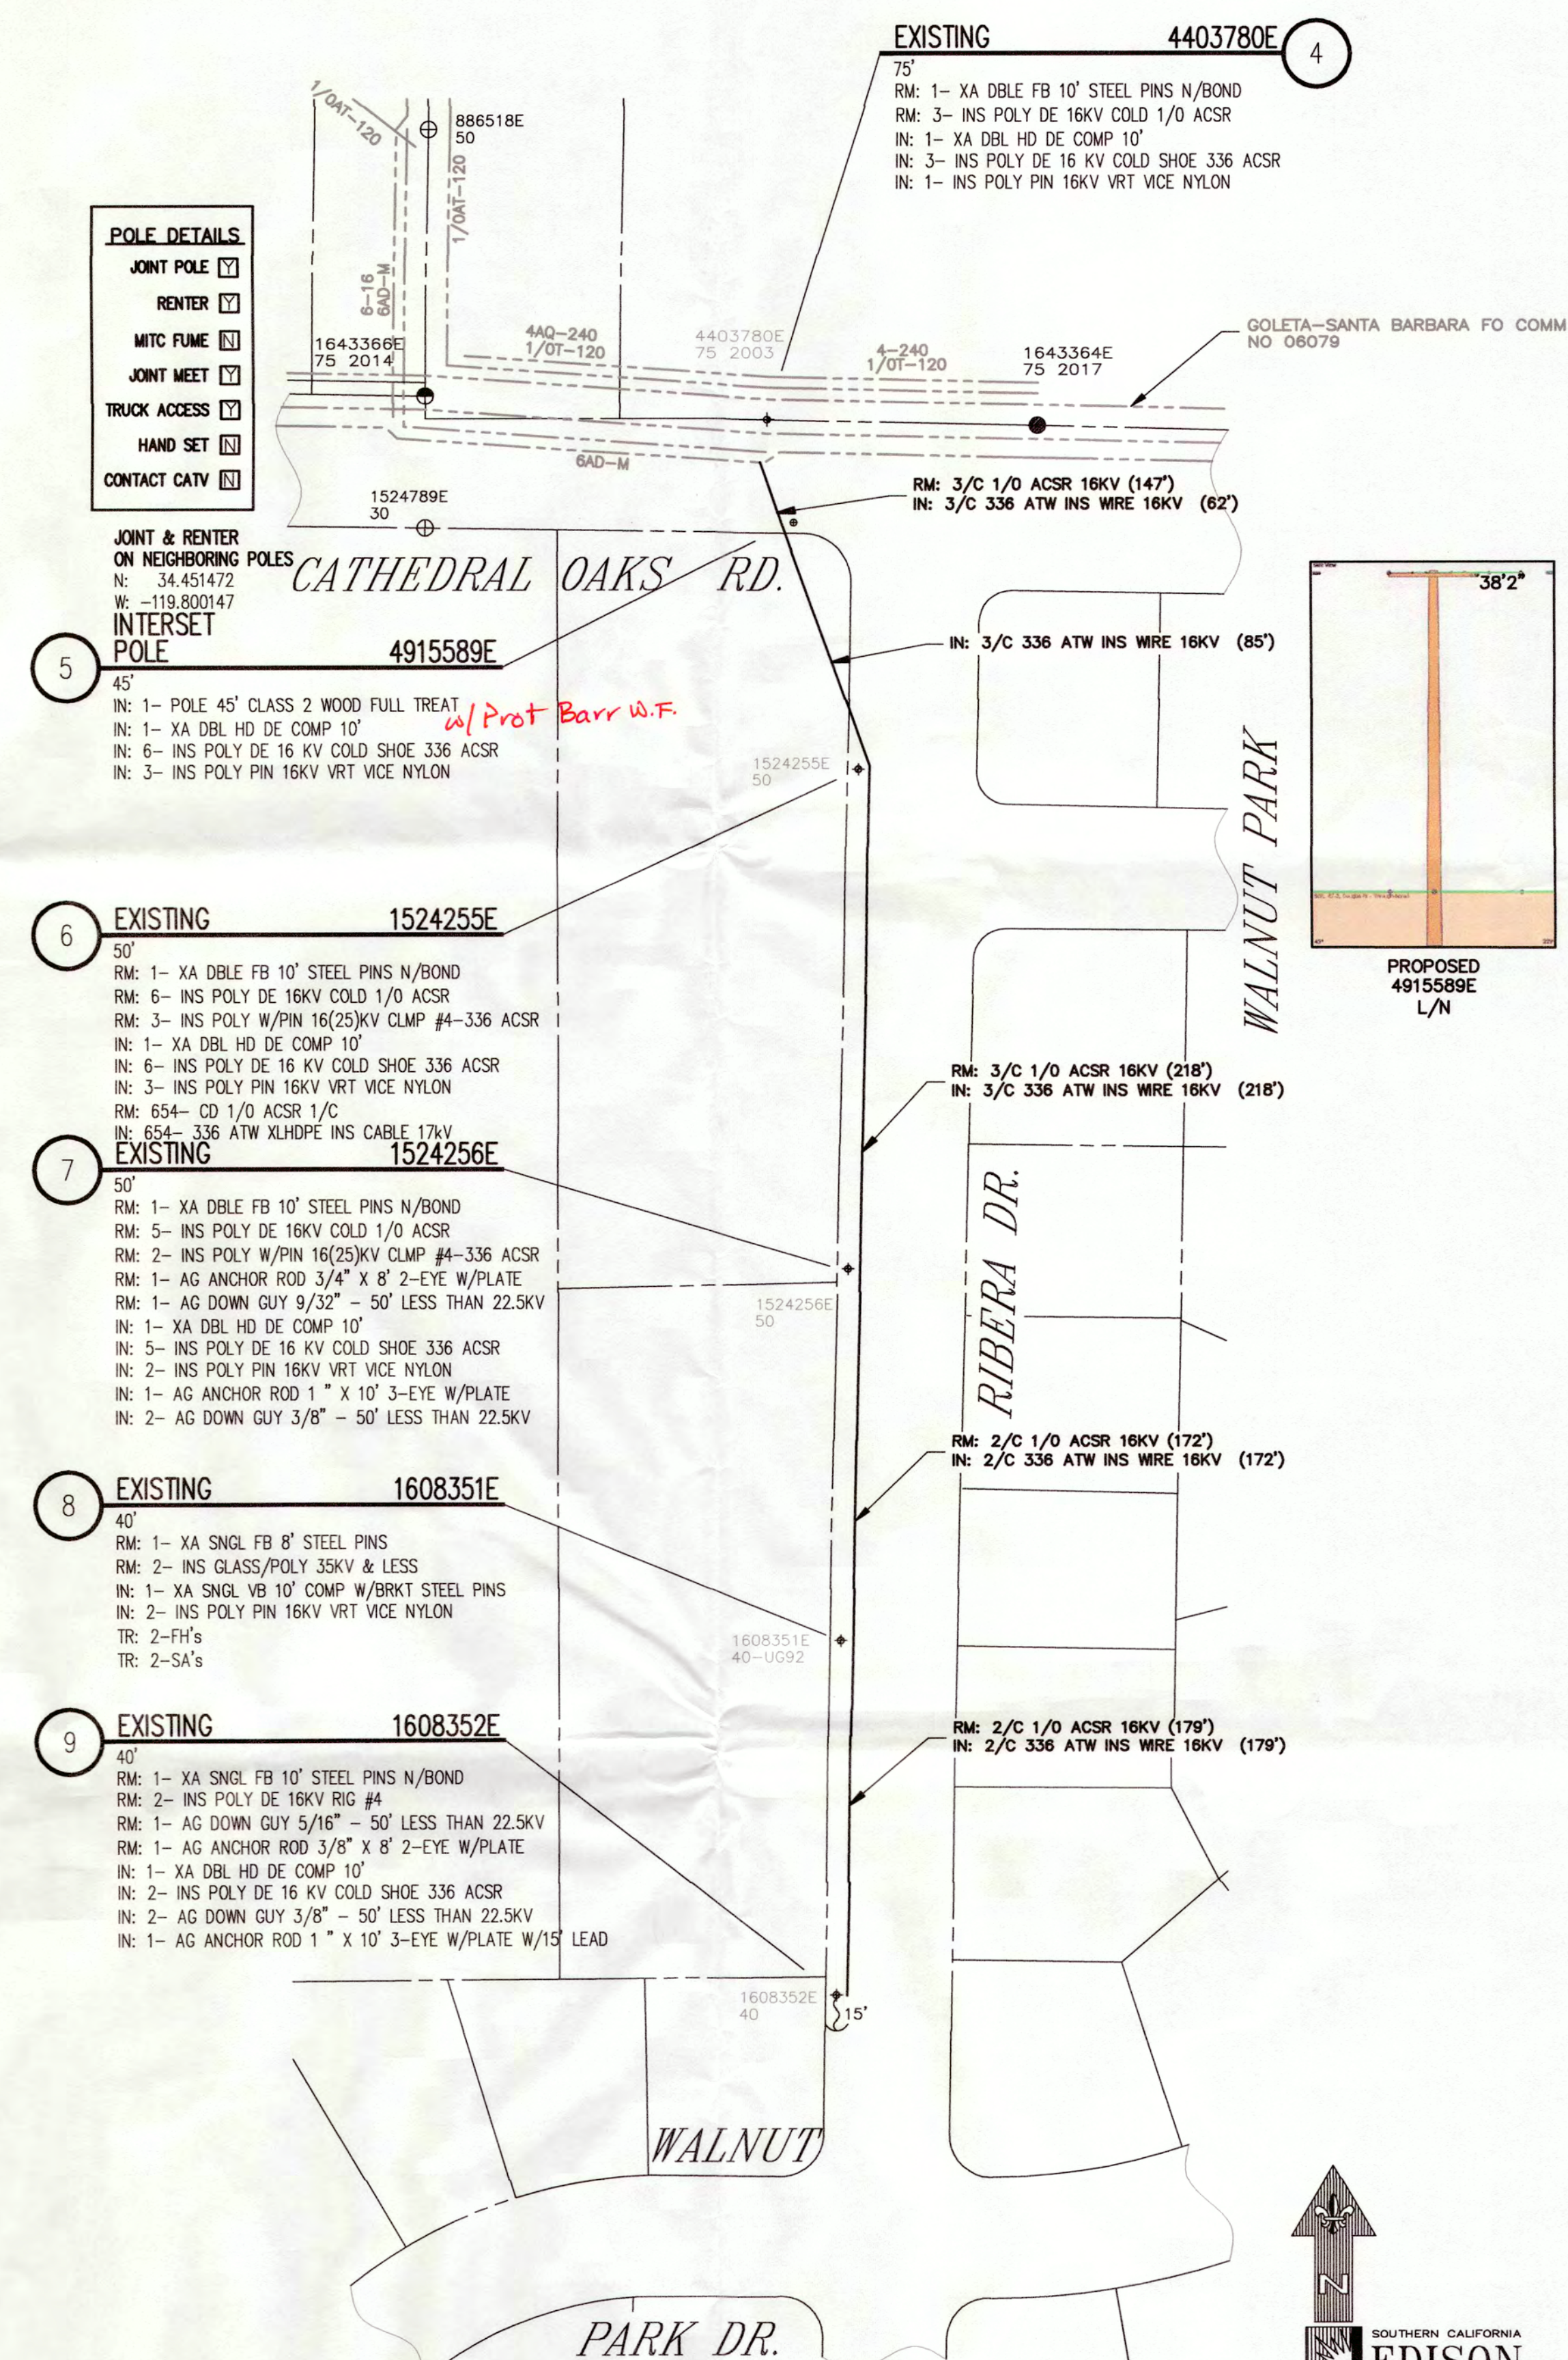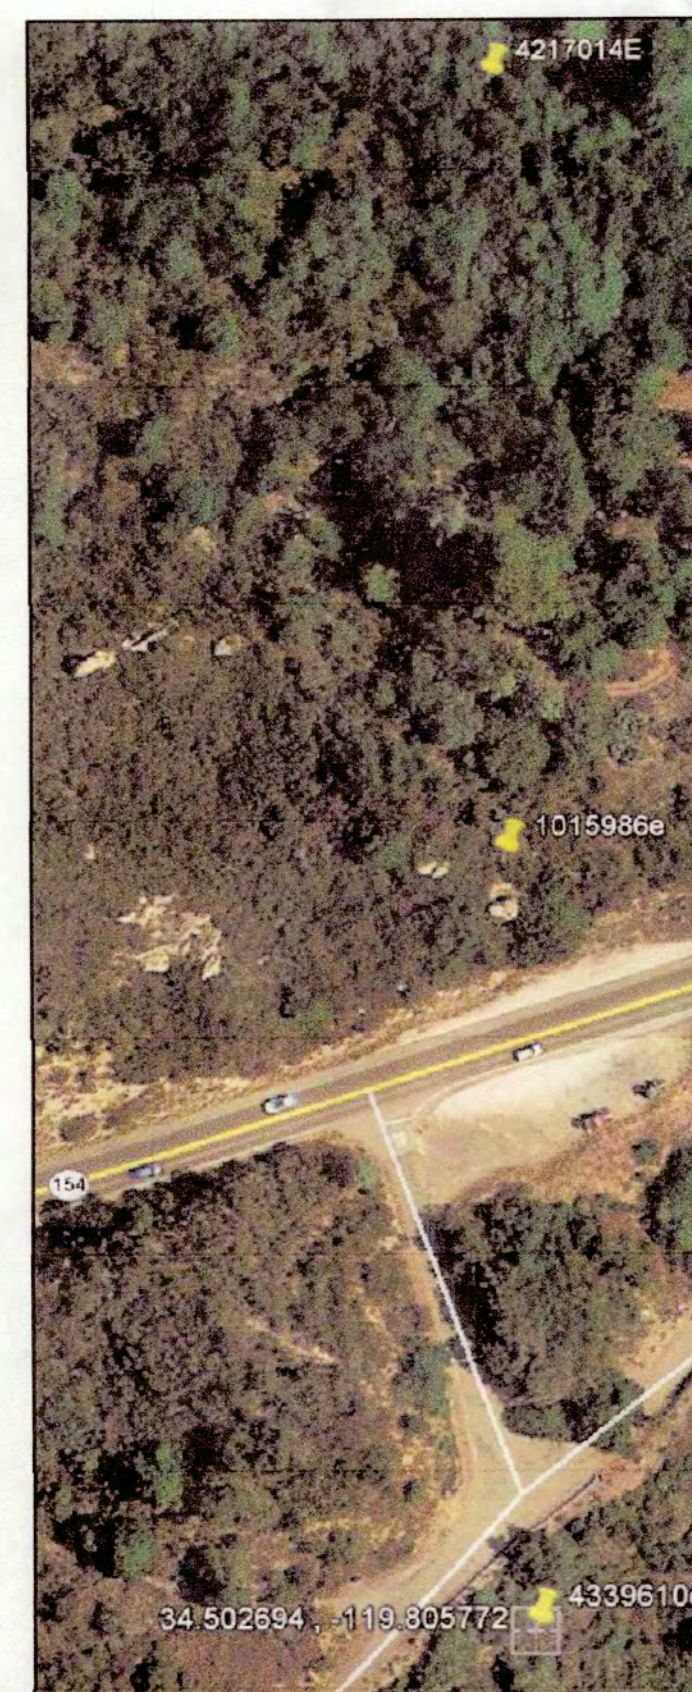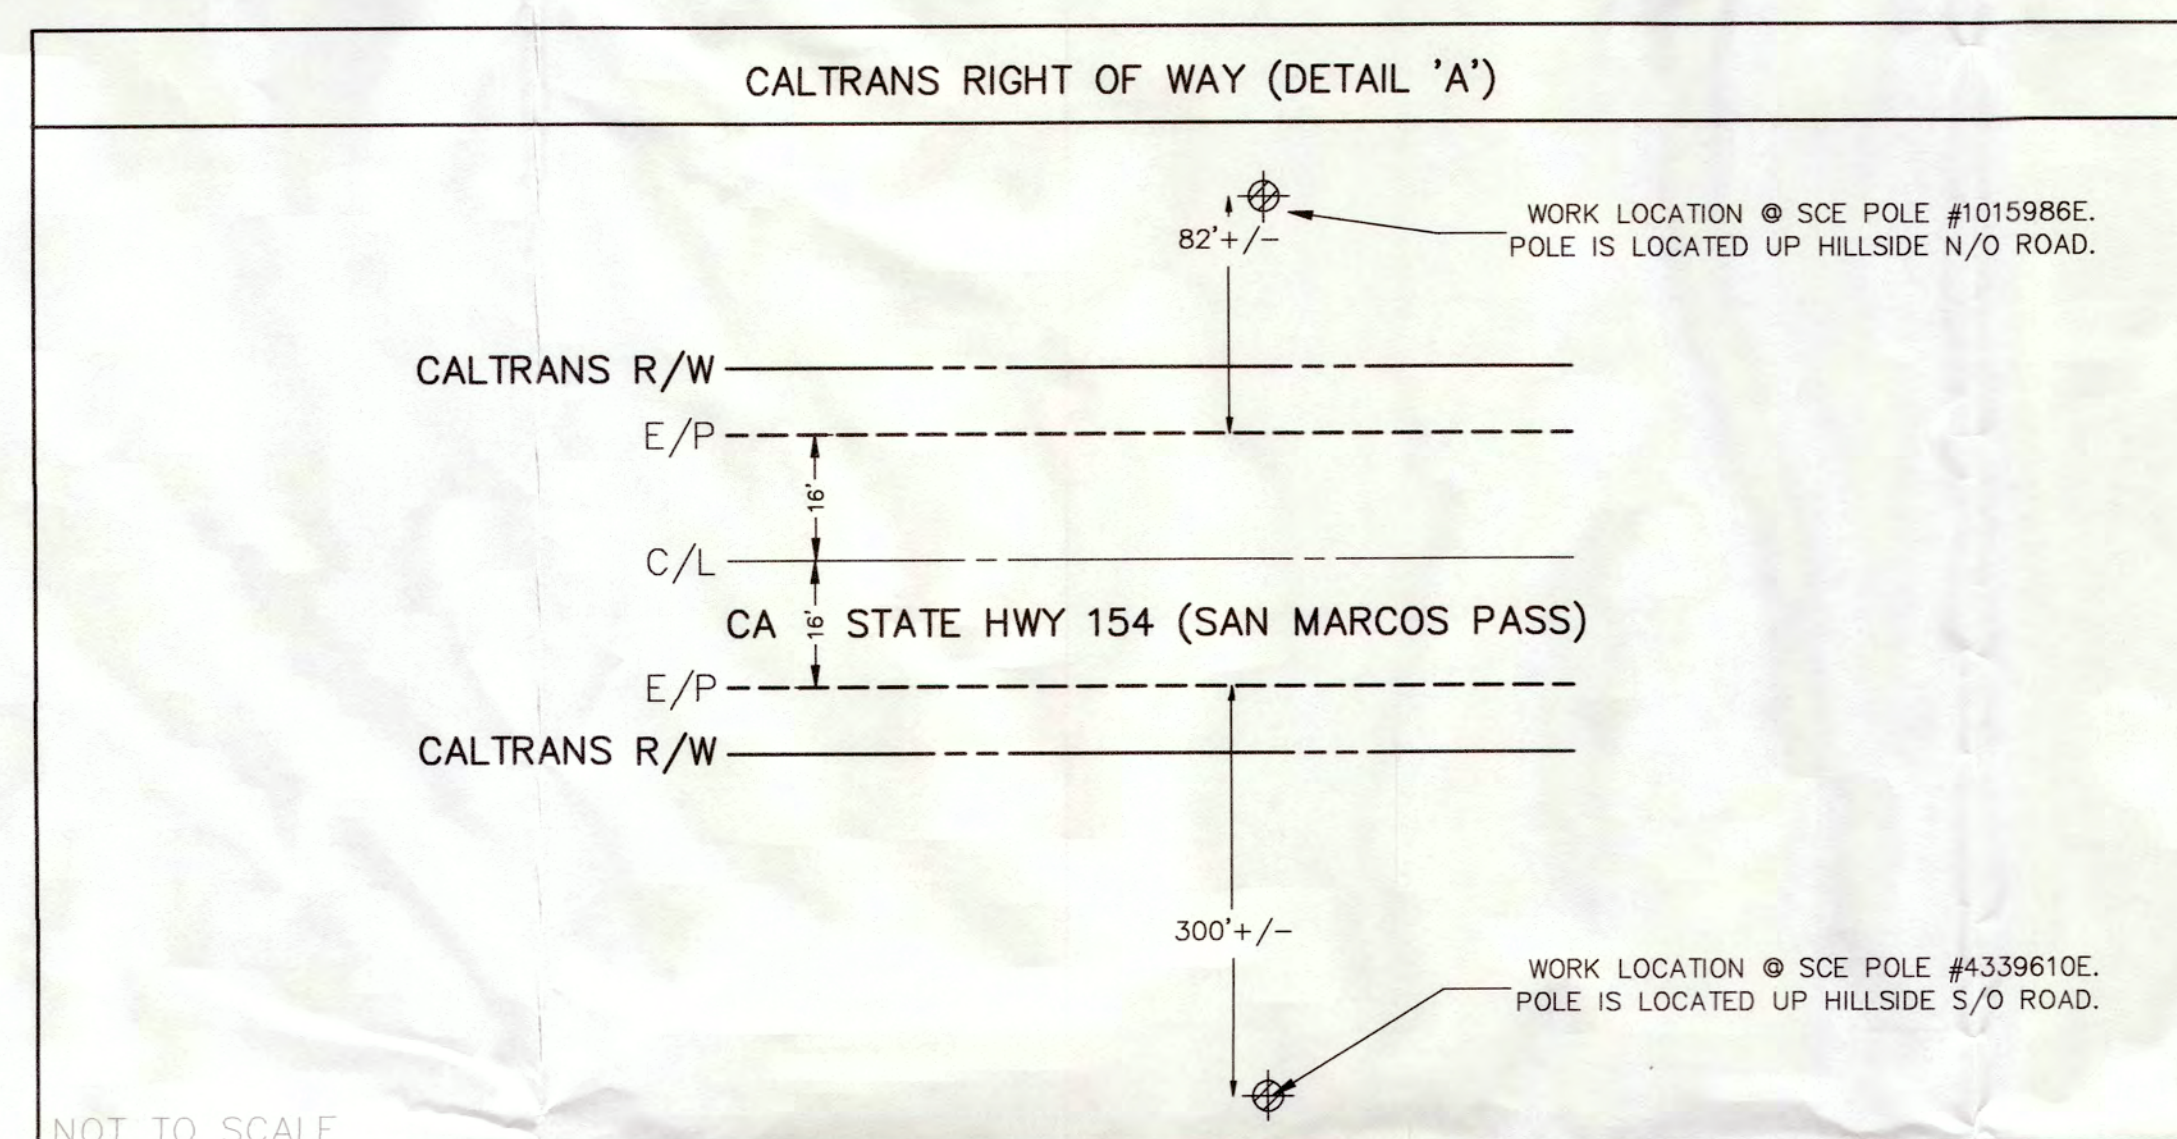

AREA SUBJECT TO DISPATCHERS BULLETIN NO. 322

WHEN A RED FLAG WARNING IS IN EFFECT, THE LINE OR LINE SECTION WILL NOT BE RE-ENERGIZED FOLLOWING A LOCKOUT UNTIL THE LINE OR LINE SECTION, SUBJECT TO BULLETIN 322 RESTRICTION, HAS BEEN COMPLETELY PATROLLED BETWEEN THE SOURCE STATION OR STATIONS AND THE FAULT.

PROJECT REQUIREMENTS (Y/N)	
EDISON EASEMENT REQUIRED	N
PWRD 88 REQUIRED	N
UG CIVIL ONLY WORK ORDER	N
PERMIT REQUIRED	Y
PERMIT TYPE: ENCROACHMENT	
OUTAGE REQUIRED	Y
OUTAGE DATE: _____	TIME: _____
TRAFFIC CONTROL REQUIRED	Y
PED. TRAFFIC CONTROL REQ'D	Y
CONVEYANCE LETTER REQ'D	N
ENVIRONMENTAL CLEARANCE REQ'D	N
CSD 140 (TUM) REQ'D	N

INVENTORY MAP NUMBERS
16-53A; 17-52B,D; 17-53C; 18-52B;
18-52D; 24-52A; 25-52

ERS FINAL DESIGN
2B; APPROVED FOR CONSTRUCTION

DISTRICT 49 - SANTA BARBARA		PROJ. MGR. MONTEYA, CAROLINA 805-654-7311		PLANNER MONTEYA, JOSEPH 805-654-7541		DESIGNER MONTEYA/RICHEY	
PROJECT NO. 1504-038		MSR NO.		PRODUCT- 1340847-INFRA REPLACEMENT (CONDUCTOR)		ASSOC DESIG.	
SERIAL / VOLTAGE CACHUMA 16KV		THOMAS GUIDE		PRODUCT-2		ASSOC DESIG.	
SUB / PK NO. VEGAS SUB		CIRCUIT CODE		PRODUCT-3		ASSOC DESIG.	
INVENTORY MAP (SEE ABOVE)		J.P.A. NO. E6049-409656636		PROPOSED CONSTRUCTION (LOCATION) OH RECONDUCTOR (VARIOUS) SAN MARCOS PASS / RIBERA DR. SANTA BARBARA, CA 93111			
F 11/30/18		V. OCHOA		J. MONTEYA		J. RICEY	
TYPE DATE APPROVED BY		CHECKED BY		DRAWN BY		PAX #	
Southern California Edison Company				SHEET 1 OF 3		DESIGN/DWG NO. 098680_0.01	



SCALE: 1" = 60'