

SCE Aircraft Operations Flight Request Form

Instructions: Please complete this form in its entirety and email to: airops@sce.com or fax to 909-974-4678. Once this form is received by Aircraft Operations, you will receive a response within 24 hours. For questions call SCE Aircraft Operations Dispatch at PAX 11676.

Requestor Information

Flight requested by:*	
Department:*	
Pax:*	
Cell Number:*	
Email Address:*	

SAP Accounting Number*	
-------------------------------	--

Flight Description

Please choose a mission type:

- | | | |
|---|--------------------------------------|---|
| ☐ Camera – HD/IR | ☐ Line String | ☐ Pole-set |
| ☐ Crew support | ☐ Passenger | ☐ Recon |
| ☐ External Load | ☐ Patrol | ☐ Training |
| ☐ HEC | ☐ Photo | ☐ Need more info, please contact |

Mission specific details (ex: Passenger name, pole size/weight, external load type, etc):

General Operating Location	
District	
LZ Coordinates (if known)	
Pick-up location for passenger flights	
Drop-off location for passenger flights	

Date(s) for which service is requested	
Time of Pick-up	
Approx. mission duration (if known)	
Back-up date for mission (if known)	

Authorizer	
Authorizer PAX and cell number	

APPROVED

By Omar Sharif at 2:44 pm, Apr 07, 2020

**required information*

For office use only

Date Received by Aircraft Operations: _____ Date Initial Contact Made: _____

Referred to contractor: ☐ No ☐ Yes, Date: _____ Company: _____

Follow up status: ☐ Week 1 _____

☐ Week 2 _____

☐ Week 3 _____


CONCEPTION 16KV o/o GAVIOTA SUB

NOTES:


E-All Pole
HFA Tr 2
Bulletin 323.42EA
Eagle Zone
Coastal Commission Permit Required
HAND Set
Set 1' East
Enviro - open/weedy

TRANSFER (S):

3/c #2BC-16KV

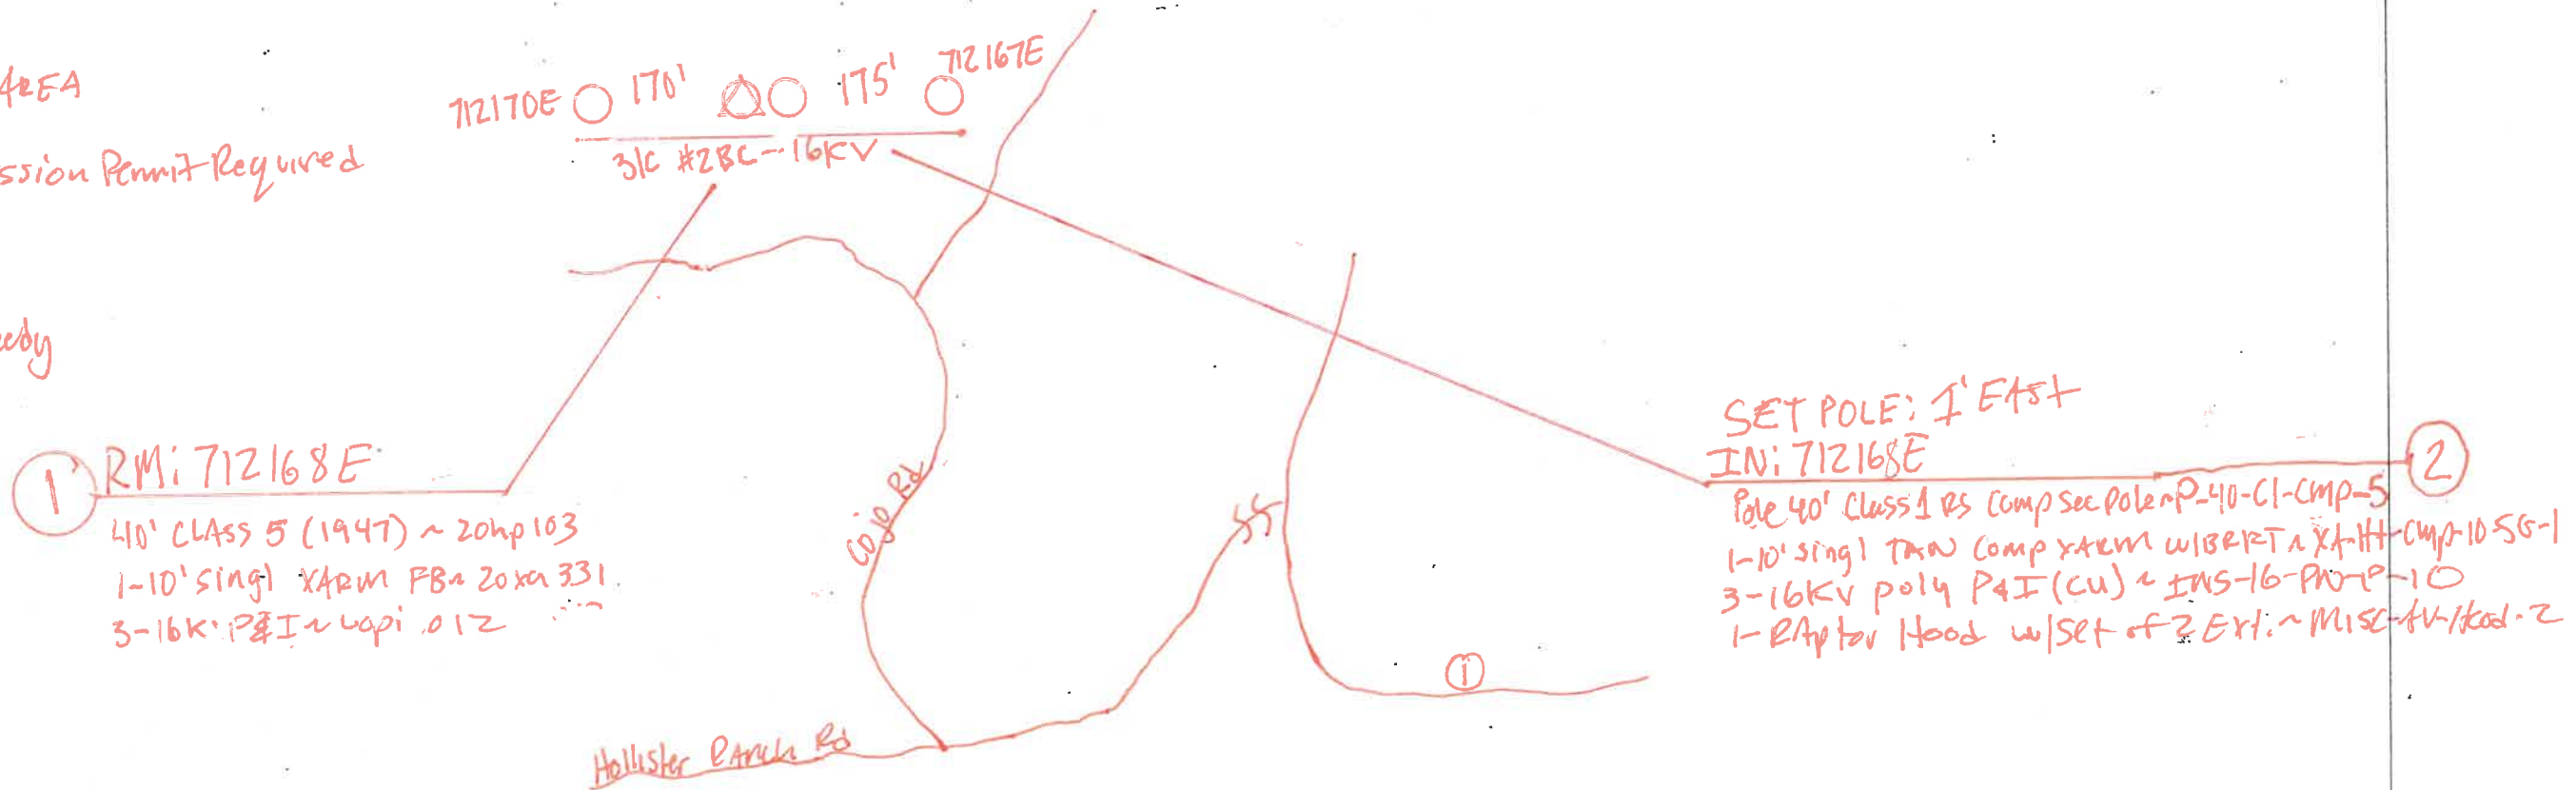

3/c #2BC-16KV @ 33'

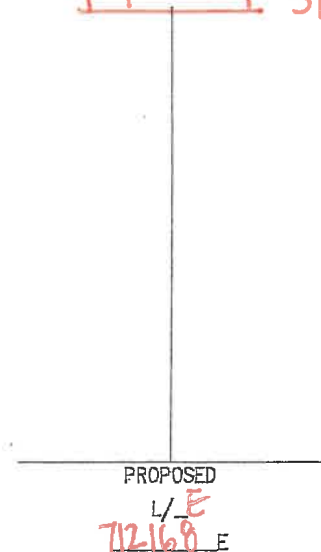

PROJECT REQUIREMENTS (Y/N)

EDISON EASEMENT REQUIRED	N
PWRD 88 REQUIRED	N
UG CIVIL ONLY WORK ORDER	N
PERMIT REQUIRED	Y
PERMIT TYPE: <u>Encroachment/Coastal Commission</u>	
OUTAGE REQUIRED	N
OUTAGE DATE: _____ TIME: _____	
TRAFFIC CONTROL REQUIRED	N
PED. TRAFFIC CONTROL REQ'D	N
CONVEYANCE LETTER REQ'D	N
ENVIRONMENTAL CLEARANCE REQ'D	Y
CSD 14D (TLM) REQ'D	N



D124 Rev 02/05/18

GPS:
LAT: N 34° 27' 52.14"
LONG: W 120° 25' 30.91"



SOUTHERN CALIFORNIA
EDISON
An EDISON INTERNATIONAL Company

NOT TO SCALE

CONTRACT PLANNER:
PHONE: 714-893-2405

DESIGNER

DISTRICT	49-Santa Barbara	PROJ. MGR. PHONE		PLANNER PHONE		DESIGNER	
PROJECT NO.		SERVICE REQUEST	MSR NO.	PRODUCT-1	1577031	ASSOC DESIGN	
CIRCUIT / VOLTAGE	Conception 16KV	THOMAS GUIDE	PRODUCT-2			ASSOC DESIGN	
SUB / PG NO.	Gaviota / A1	CIRCUIT CODE	PRODUCT-3			ASSOC DESIGN	
INVENTORY MAP	20-19	J.P.A. NO.		PROPOSED CONSTRUCTION (LOCATION)	712168E Hollister Ranch Rd 9/10.8 miles S, 11.29 miles W/o Highway 1 Lompoc, CA		
TYPE	DATE	APPROVED BY	CHECKED BY	DRAWN BY	PAX #	SHEET	DESIGN/DRWG NO.
						1 of 1	

Southern California Edison Company



712168E



