
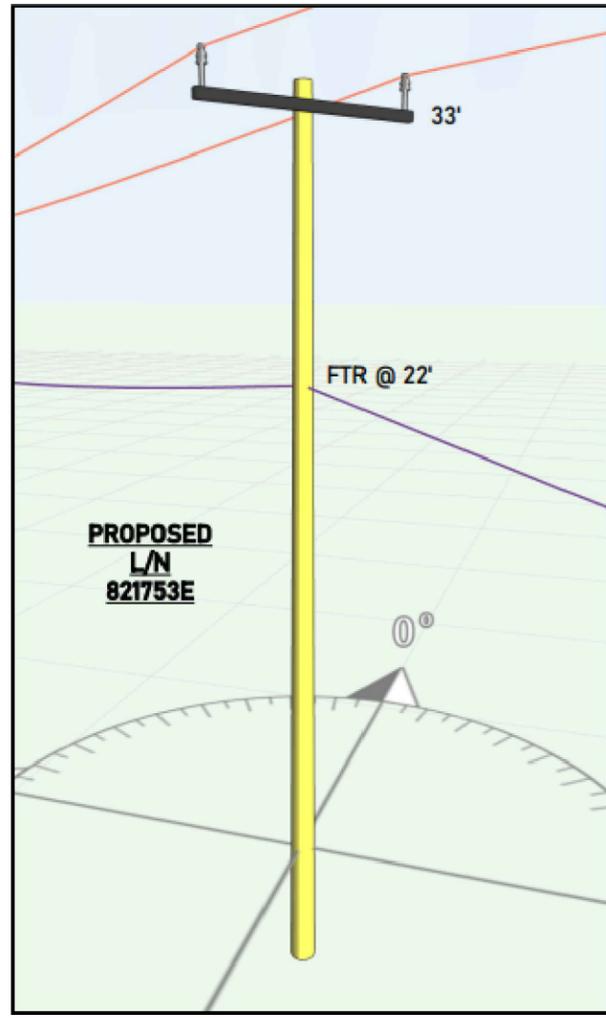


FILE NAME:1744727\_0.01.DWG SAVE DATE:10/31/2024 9:48 AM SAVED BY:ARROYO

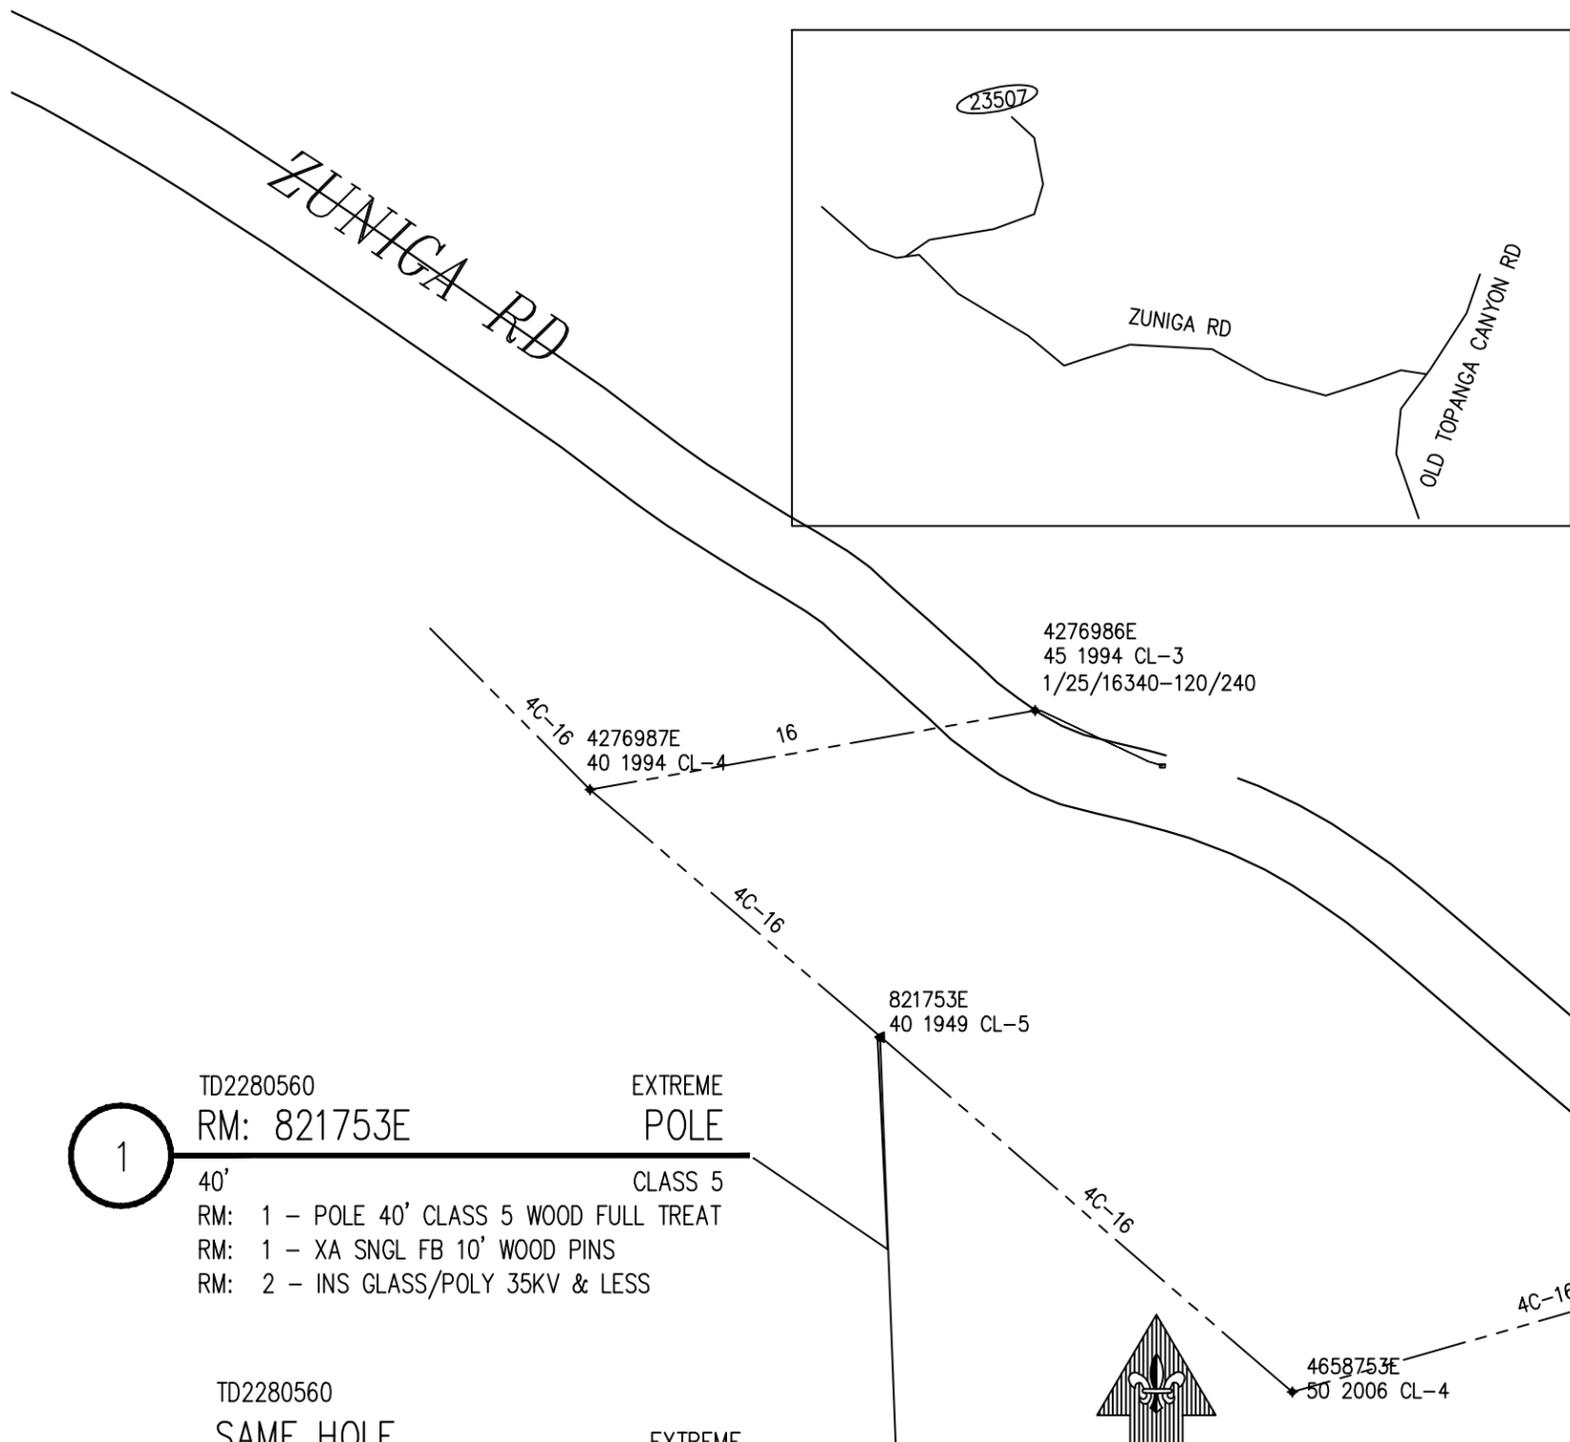

**PROJECT REQUIREMENTS (Y/N)**

EDISON EASEMENT REQUIRED  N

PWRD 88 REQUIRED UG  N

CIVIL ONLY WORK ORDER  N

PERMIT REQUIRED  N

PERMIT TYPE: \_\_\_\_\_

OUTAGE REQUIRED  Y

OUTAGE DATE: \_\_\_\_\_ TIME: \_\_\_\_\_

TRAFFIC CONTROL REQUIRED  N

PED. TRAFFIC CONTROL REQ'D  N

CONVEYANCE LETTER REQ'D  N

ENVIRONMENTAL REQUIREMENTS DOCUMENT (ERD) REQUIRED  Y

CSD 140 (TLM) REQ'D  N

CIRCUIT MAP CHANGE REQ'D (TD 203)  N

DIG ALERT APP  N

VERIFIED ACTIVE AND CONFIRMED USA TICKETS  N

UTILIQUEST NOTIFIED  N

FAA MARKING REQ'D  N

FAA TYPE: \_\_\_\_\_



STANDARD ADHERENCE: 4 Q/ 2024 Y

D124: 02/23/24

- 1**
- TD2280560  
RM: 821753E  
EXTREME POLE
- 40' CLASS 5
- RM: 1 - POLE 40' CLASS 5 WOOD FULL TREAT
- RM: 1 - XA SNGL FB 10' WOOD PINS
- RM: 2 - INS GLASS/POLY 35KV & LESS
- 
- TD2280560  
SAME HOLE  
IN: 821753E  
EXTREME POLE
- 40' CLASS 1
- IN: 1 - POLE 40' CLASS 1 COMPOSITE FR SHIELD
- IN: 1 - XA SNGL TAN HD COMP 10' W/BKT
- IN: 1 - COMP XARM BRKT UPLIFT LCK PLT
- IN: 2 - INS 28KV POLY POST TRUN #6SOL-4/0 LG STD

**NOTES TO CREW/PSPEC;**

- NO TRUCK ACCESS
- HELICOPTER SET REQUIRED
- USE ACCESS ROAD ACROSS THE STREET FROM 23507 ZUNIGA RD FOR FOOT ACCESS TO POLE
- BRUSH CLEARING REQUIRED AROUND THE BASE OF THE POLE. PSPEC TO SUBMIT.
- JOINT POLE INFORMATION:
  - JP01 (SAME HOLE SET)
  - FTR @ 22-4

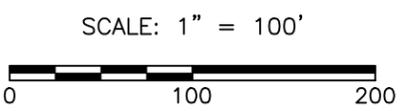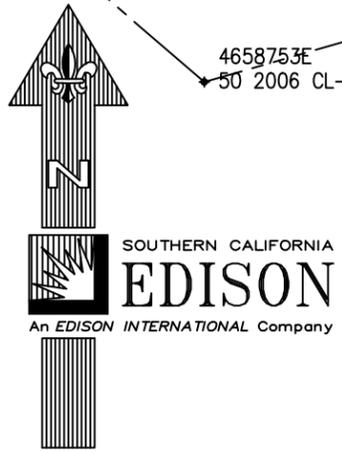

# FINAL DESIGN

## APPROVED FOR CONSTRUCTION

DISTRICT 35 - THOUSAND OAKS		PROJ. MGR. PILLADO, JOEL C. PHONE 805.8-1.2218		PLANNER PILLADO, JOEL C. PHONE 805.801.2218		DESIGNER ARROYO, MARISELA V.	
PROJECT NO. 2875347	SERVICE REQUEST 3757141	MSR NO.	PRODUCT-1 2280560-OCI		ASSOC DESGN		
CIRCUIT / VOLTAGE PARADISE		GPS	PRODUCT-2		ASSOC DESGN		
SUB / PG NO. VALDEZ		CIRCUIT CODE	PRODUCT-3		ASSOC DESGN		
INVENTORY MAP 072-050C		J.P.A. NO. 4142298621		PROPOSED CONSTRUCTION (LOCATION)			
				SCE			
				ACROSS STREET FROM 23507 ZUNIGA RD			
				TOPANGA CA 90290			
10312024							
TYPE	DATE	APPROVED BY	CHECKED BY	DRAWN BY	PAX #	SHEET	DESIGN\DRWG NO.
Southern California Edison Company						1 of 1	1744727_0.01