

SCE Aircraft Operations Flight Request Form

Instructions: Please complete this form in its entirety and email to: airops@sce.com or fax to 909-974-4678. Once this form is received by Aircraft Operations, you will receive a response within 24 hours. For questions call SCE Aircraft Operations Dispatch at PAX 11676.

Requestor Information

Flight requested by:*	Outsource
Department:*	Distribution Contractor
Pax:*	
Cell Number:*	714-342-8613
Email Address:*	khurley@outsourcucc.com

SAP Accounting Number*	TD1318329, TD1377362, TD1425412, TD1413821, TD1397610, TD1377359
-------------------------------	--

Flight Description

Please choose a mission type:

- | | | |
|---|--------------------------------------|---|
| ☐ Camera – HD/IR | ☐ Line String | ☒ Pole-set |
| ☐ Crew support | ☐ Passenger | ☐ Recon |
| ☐ External Load | ☐ Patrol | ☐ Training |
| ☐ HEC | ☐ Photo | ☐ Need more info, please contact |

Mission specific details (ex: Passenger name, pole size/weight, external load type, etc):

No Passengers. Set 8 various classes of 35' and 45' poles. The largest is a 45' CL H4.

General Operating Location	Kernville Area
District	Kernville
LZ Coordinates (if known)	35.908896 / -118.480004
Pick-up location for passenger flights	N/A
Drop-off location for passenger flights	N/A

Date(s) for which service is requested	5/29/19
Time of Pick-up	08:00 Crew Meet
Approx. mission duration (if known)	5-6 hours
Back-up date for mission (if known)	

Authorizer	
Authorizer PAX and cell number	

**required information*

[Click to e-mail form](#)

For office use only

Date Received by Aircraft Operations: _____ Date Initial Contact Made: _____



Referred to contractor: ☐ No ☐ Yes, Date: _____ Company: _____

Follow up status: ☐ Week 1 _____


☐ Week 2 _____

☐ Week 3 _____

NOTES:
 HARD SET EAST
 JOINT MEET W/FTR
 E TO PTD
 BULLETIN 322
 ENVIRONMENTAL (OPEN/WEEDY)
 EAGLE ZONE
 PERMIT REQD (USFS)
 HAND CARRY/SET
 **PEDESTRIAN BRIDGE TOO SMALL
 FOR VEHICLE TRAVEL
 TRANSFER:
 1-#4AT 120V
 CUSTOMER WIRE

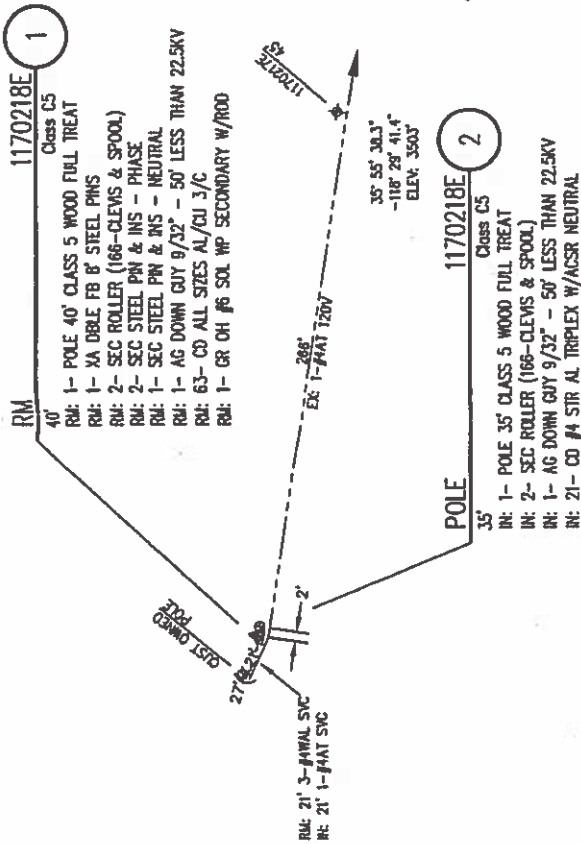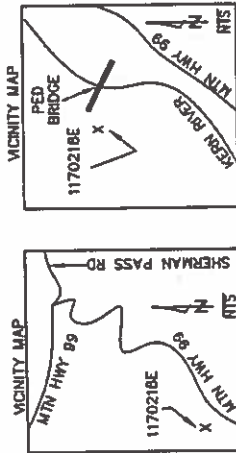

PROJECT REQUIREMENTS (Y/N)	
EDISON EXISTENCE REQUIRED	☐
PERMIT REQUIRED	☒
PERMIT TYPE: USFS	
OUTAGE REQUIRED	☐
OUTAGE DATE: _____ TIME: _____	
TRAFFIC CONTROL REQUIRED	☐
PERMITS REQUIRED	☐
CONVEYANCE LETTER REQD	☐
ENVIRONMENTAL CLEARANCE REQD	☒
CSD 140 (TLU) REQD	☐

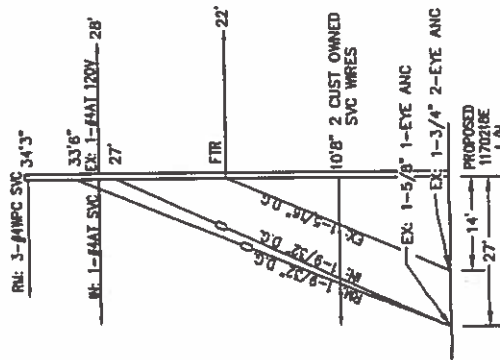


NOT TO SCALE

DISTRICT	KERNVILLE	PROJ. NO.	GALLARDO, ANTHONY	PLANNER	TONELL DESIGN	DESIGN	TONELL DESIGN
PROJECT NO.	1493834	SERVICE REQUEST	1318329	INFRA REPLAC - DET POLE REPLACEMENT	ASSOC DESIGN	ASSOC DESIGN	ASSOC DESIGN
CIRCUIT / VOLTAGE	INTAKE 12KV	THOMAS GUIDE	PRODUCT-1	PRODUCT-2	PRODUCT-3	PRODUCT-4	PRODUCT-5
SUB / PG NO.	KERNVILLE A1	CIRCUIT CODE	084.30				
INVENTORY MAP	218-2148-2	A.P.A. NO.	E6053-408928381				
PROPOSED CONSTRUCTION (LOCATION)	1170218E						
	7300 KERN RIVER HWY						
	KERNVILLE, CA 93238						
TYPE	DATE	APPROVED BY	CHECKED BY	DRAWN BY	PAX #	SHEET	DESIGNING NO.
							967710 0.01

DATE: 04/17/04

Southern California Edison Company

SUP
 Environmental Special Use Permit

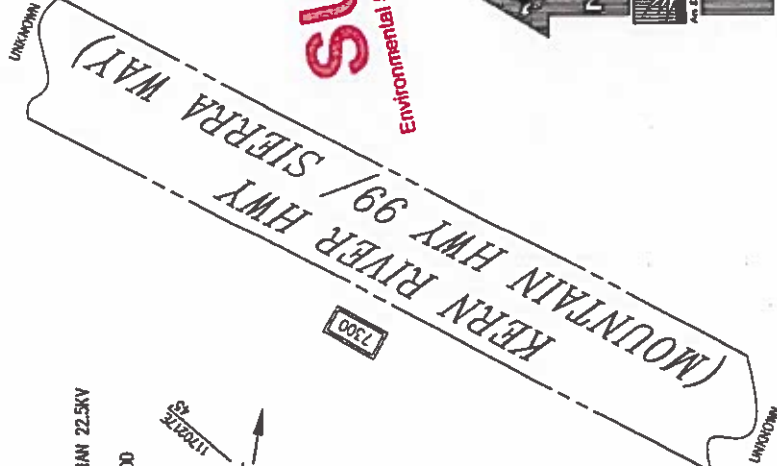


NOTES:

- NO TRUCK ACCESS
- HARD SET NW
- E TO C-15' PTD/PH-SOP
- DIRT ACCESS RD 0.55 MI S/E OF STR

TRANSFER:

- 3-2B-16KV
- ECS

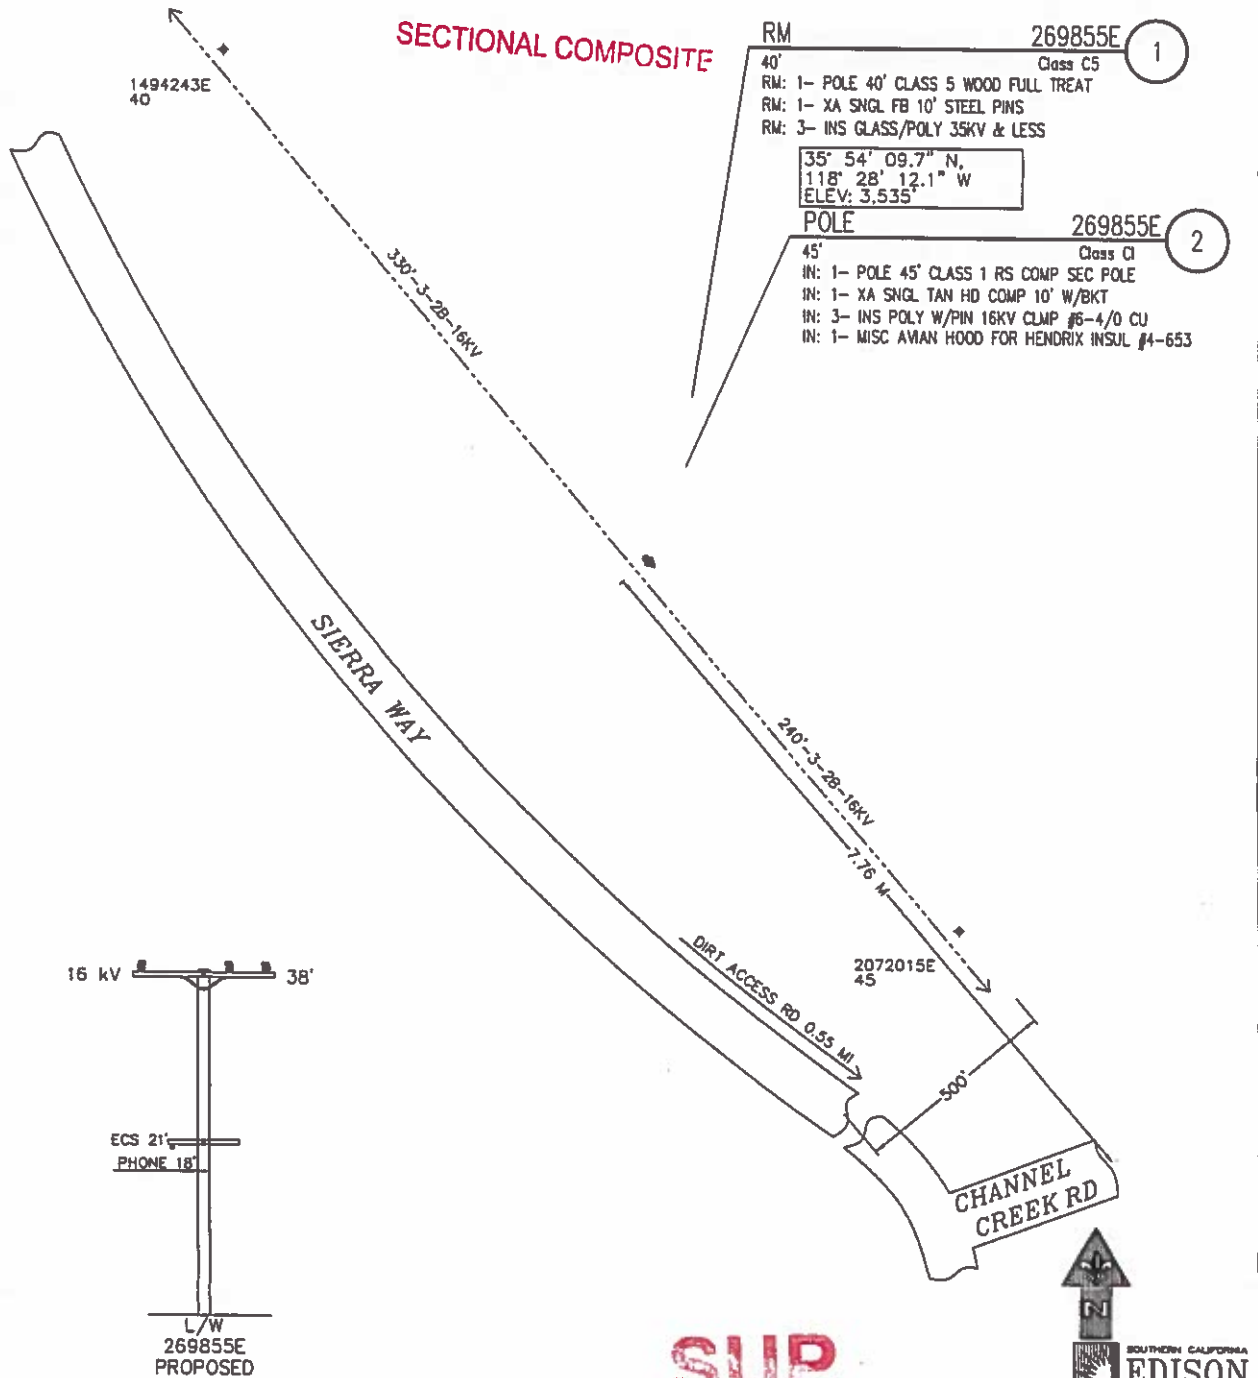

PROJECT REQUIREMENTS (Y/N)

- EDISON EASEMENT REQUIRED ☐
- PIRD BS REQUIRED ☐
- UC CIVIL ONLY WORK ORDER ☐
- PERMIT REQUIRED ☒
- OUTAGE REQUIRED ☐
- OUTAGE DATE: _____ TIME: _____
- TRAFFIC CONTROL REQUIRED ☐
- PEEL TRAFFIC CONTROL REQ'D ☐
- CONVEYANCE LETTER REQ'D ☐
- ENVIRONMENTAL CLEARANCE REQ'D ☒
- CSD 140 (TUM) REQ'D ☐

SUP
Environmental Special Use Permit



NOT TO SCALE


DISTRICT 53 - KERNVILLE		PROJ MGR. GALLARDO, ANTHONY PHONE		PLANNER DIVERSIFIED UTILITIES PHONE 661-325-3212		DESIGNER DIVERSIFIED UTILITIES	
PROJECT NO. 1568543		SERVICE REQUEST 2478511		MSR NO. THOMAS GUDE		PRODUCT-1 1377362-DET POLE REPLACEMENT	
CIRCUIT / VOLTAGE INTAKE 16KV		CIRCUIT CODE		PRODUCT-2		ASSOC DESIGN	
SUB / PG NO. % KERNVILLE A1		CIRCUIT CODE		PRODUCT-3		ASSOC DESIGN	
INVENTORY MAP 204-2154-2		I.P.A. NO. 409240124		PROPOSED CONSTRUCTION (LOCATION) STR# 269855E 7.76 MI N/O CHANNEL CREEK RD 500' N/E OF SIERRA WAY KERNVILLE, CA			
DATE 4/24/2018		DUS-MB-LF		SHEET _____ OF _____		DESIGN/DRWG NO. 1016737_0.01	
TYPE		DATE		APPROVED BY		CHECKED BY	
DRAWN BY		PAK #		Southern California Edison Company			

NOTES:

- SEE TO PTD.
- HARD SET N/W.
- POLE LOCATED ON FEDERAL LAND.
- HAND DIG REQ'D.
- CRANE SET REQ'D.
- TRAFFIC CONTROL REQ'D.
- EAGLE ZONE.
- BULL 322 AREA.
- POLE LOCATED 20' ABOVE ROAD ON HILL SIDE.
- NEW POLE HOLE TO BE DUG IN ROCK.

TRANSFER:

- 3- 3/8" ACSR 18KV
- 1- 1/2" (NO MESS) ECS w/ 4' ARM
- 1- 3/4" + 5/16" FTR


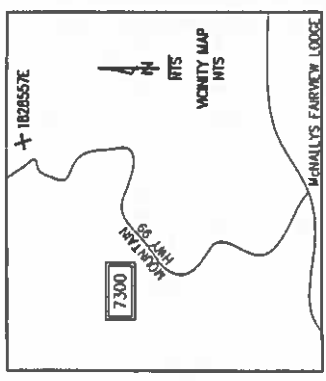


RM 1828557E
Class C4
1
RM 1- RM POLE 45' CLASS 4 WOOD FULL TREAT
RM 1- XA SHGL W/ 10' STEEL PWS
RM 3- INS GLASS & ANGLE PWS 12KV
RM 1- AG DOWN GUY 5/16" - 50' LESS THAN 22.5KV

POLE 1828557E
Class H4
2
RM 1- POLE 45' CLASS H4 WOOD FULL TREAT
RM 1- XA SHGL W/ 10' COMP W/BKRT STEEL PWS
RM 3- INS POLY W/PIN 16KV CLIP #4-653 ACSR
RM 1- MSC AWAN HOOD FOR HENDRIX INSUL #4-653
RM 1- AG DOWN GUY 3/8" - 50' LESS THAN 22.5KV
RM 1- AG BLOCK & POLE KEY

N: 35° 56' 21.96"
W: -110° 29' 03.37"
ELEVATION: 3,609'

BREAST BLOCK & POLE KEY CALCS
241 X 3 = 723
723 X 37.5 = 27,112 FT-LBS
MINIMUM 45' CLASS 2 = 29,265 FT-LBS

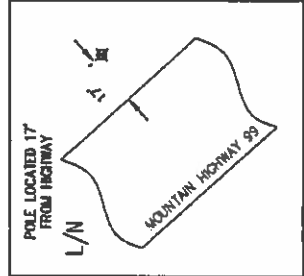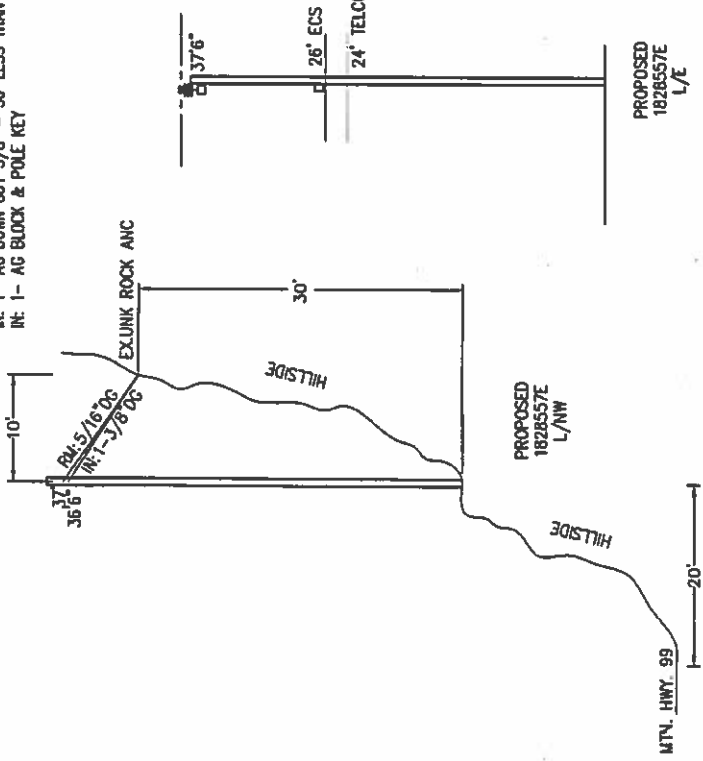

NOT TO SCALE

PROJECT REQUIREMENTS (Y/N)	
EDISON EASEMENT REQUIRED	(Y)
FED. TRAFFIC CONTROL REQUIRED	(Y)
UC CIVIL ONLY WORK ORDER	(Y)
PERMIT REQUIRED	(Y)
PERMIT TYPE:	OUTAGE REQUIRED (Y)
OUTAGE DATE:	TIME:
TRAFFIC CONTROL REQUIRED	(Y)
FED. TRAFFIC CONTROL REQ'D	(Y)
CONVEYANCE LETTER REQ'D	(Y)
ENVIRONMENTAL CLEARANCE REQ'D	(Y)
ECD 140 (TUM) REQ'D	(Y)

DISTRICT	5.3 - KERNVILLE	PROJ. MGR.	GALLARDO, ANTHONY	PLANNER	TOWELL DESIGN	DESIGNER	TOWELL DESIGN
PROJECT NO.	1627089	SERVICE REQUEST	2535356	PHONE	909-274-3624	PHONE	805-647-4707
CIRCUIT / VOLTAGE	INTAKE 12KV	THOMAS CODE	N/A	PRODUCT-1	1-25412-INFRA REPLAC - DET POLE REPLACEMENT	ASSOC DESIGN	ASSOC DESIGN
SUB / PG NO.	KERNVILLE	CIRCUIT CODE	PRODUCT-3	PRODUCT-2		ASSOC DESIGN	ASSOC DESIGN
PROJ. MAP	220-2148-2	J.P.A. NO.	E6053-409479012	PROPOSED CONSTRUCTION (LOCATION)	1828557E		
					7300 MOUNTAIN HIGHWAY 99,		
					ROADS END		
TYPE	DATE	APPROVED BY	CHECKED BY	DESIGNED BY	PAK #	SHEET	DESIGN/DRWG NO.
				TOWELL			1055077_0.01


SCALE: 1" = 400' (H)

NOTES:

- SET LOCATION: HARD SOUTH.
- SCE TO PTD.
- JOINT MEET REQ'D
- FEDERAL LAND.
- EAGLE ZONE.
- RIGHTS CHECK REQUIRED.
- HAND DIG.
- HAND SET.
- BULLETIN 322 AREA.
- FTR HAS A D.G. FIXTURE ON POLE BUT NO D.G. IN THE FIELD MAY NEED TO REINSTALL D.G.

TRANSFER:

- 3-336ACSR 16KV
- 1-1/2" NO WESS ECS W/ ARM.
- 1-9/32" ARM BALANCE GUY (ECS)

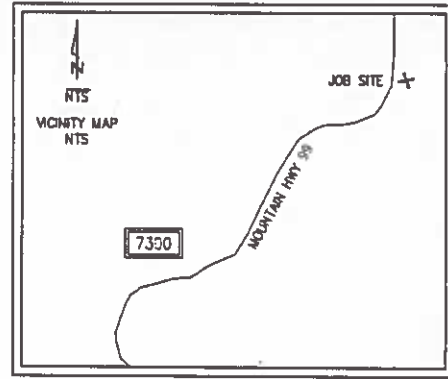



GPS COORDINATES
N: 35° 55' 52.54"
W: 118° 29' 2.25"
ELEVATION: 3588'

2 POLE 4441387E
45' Class C1
IN: 1- POLE 45' CLASS 1 COMP SEC POLE
IN: 1- XA SNGL TAN HD COMP 10' W/BKT
IN: 3- INS POLY W/PIN 12(25)KV CLMP #4-336 ACSR
IN: 1- MISC AVIAN HOOD FOR HENDRIX INSUL #4-653
IN: 2- AG DOWN GUY 3/8" - 50' LESS THAN 22.5KV
IN: 3- OH GUYING TEE W/HARDWARE CMP & WOOD

RM 4441387E **1**
40' Class C5
RM: 1- RM POLE 40' CLASS 5 WOOD FULL TREAT
RM: 1- XA SNGL VB 10' STEEL PINS
RM: 3- INS GLASS & PIN 12KV

SECTIONAL COMPOSITE

SUP
Environmental Special Use Permit

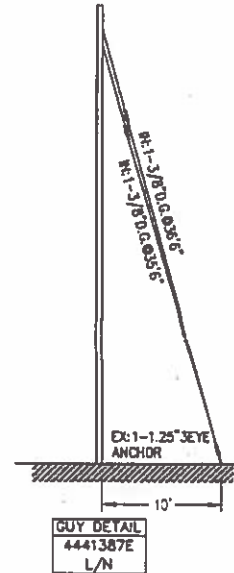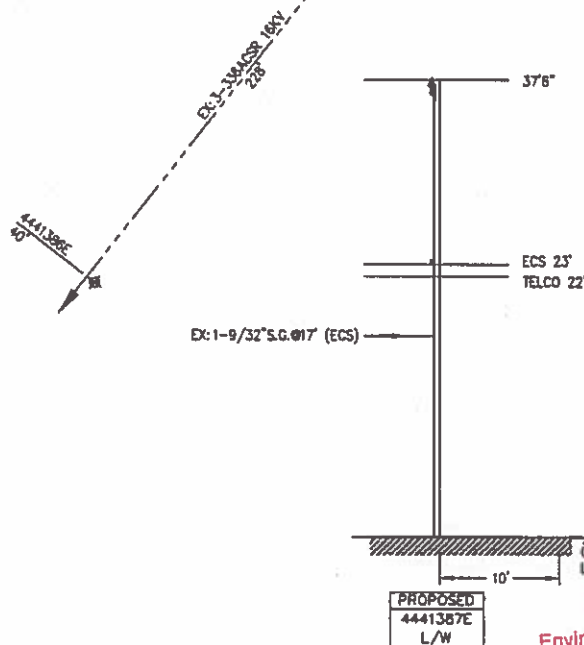

SOUTHERN CALIFORNIA
EDISON
An EDISON INTERNATIONAL Company

SUP
Environmental Special Use Permit
NOT TO SCALE

PROJECT REQUIREMENTS (Y/N)		DISTRICT 53 - KERNVILLE		PROJ. MGR. CALLARDO, ANTHONY PHONE 909-274-3624		PLANNER TIDWELL DESIGN PHONE 805-647-4707		DESIGNER TIDWELL DESIGN	
EDISON CASHMENT REQUIRED	☒	PROJECT NO.	1612432	SERVICE REQUEST	2521118	MSR NO.	PRODUCT-1	1413821-INFRASTRUCTURE REPLACEMENT PLP	ASSOC DESIGN
PAID BY REQUIRED	☒	CIRCUIT / VOLTAGE	INTAKE 12KV	THOMAS GUIDE	N/A	CIRCUIT CODE	PRODUCT-2		ASSOC DESIGN
US CTR. ONLY WORK ORDER	☒	SUB / PD NO.	KERNVILLE	DATE	216-2148-2	J.P.A. NO.	E6053-409461460		ASSOC DESIGN
PERMIT REQUIRED	☒	PROPOSED CONSTRUCTION (LOCATION) 4441387E 7300 MOUNTAIN HWY 99, KERNVILLE							
POINT TYPE:									
OUTAGE REQUIRED	☒								
OUTAGE DATE:									
TRAFFIC CONTROL REQUIRED	☒								
PEEL TRAFFIC CONTROL REQ'D	☒								
CONFORMANCE LETTER REQ'D	☒								
ENVIRONMENTAL CLEARANCE REQ'D	☒								
CSD 140 (PLM) REQ'D	☒								
		TYPE	DATE	APPROVED BY	CHECKED BY	DRAWN BY	PAX #	SHEET	DESIGN/DRWG NO.
		Southern California Edison Company						OF	1045994_0.01

- NOTES:
- NO TRUCK ACCESS
 - SET HARD NORTH WEST
 - E TO PTD
 - LOWER FTR TO 20'
 - RIGHTS CHECK REQ. (FEDERAL LAND)
- TRANSFEE:
- 3-28-12
 - ECS
 - PHONE-FTR

Dirt Rd Access
 35 54 26.39° N
 118 28 32.00° W
 118 29 25.49

POLE 2
 1494237E
 Class C1
 IN: 1- POLE 45' CLASS 1 COMP SEC POLE
 IN: 1- XA SNGL TAN HD COMP 10' W/TKT
 IN: 2- 12KV SUSPENSION INSULATOR
 IN: 1- INS POLY W/PIN 12KV CLIP #6-4/0 CU

1494238E
 40
 35° 54' 26.39" N
 118° 28' 32.00" W
 ELEV: 3,529

DIRT RD



RM 1
 1494237E
 Class C5
 RM: 1- POLE 40' CLASS 5 WOOD FULL TREAT
 RM: 1- XA SNGL VB 10' STEEL PWS
 RM: 3- INS GLASS/POLY 35KV & LESS
 RM: 1- MISC AWAY HOOD FOR HENDRIX INSUL #4-653

Farview Helispot

1630' →

SUP
 Environmental Special Use Permit

269884E
 30

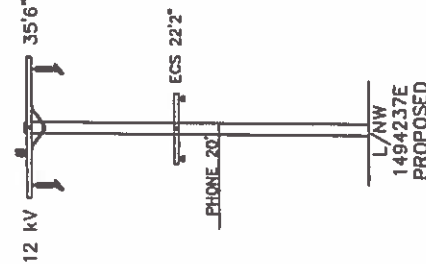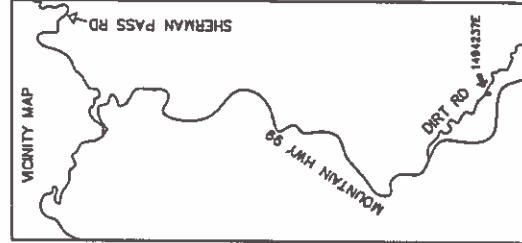

PROJECT REQUIREMENTS (Y/N)	
EDISON EASEMENT REQUIRED	☒
PRD 88 REQUIRED	☒
UC ONLY WORK ORDER	☒
PERMIT REQUIRED	☒
PERMIT TYPE: USES	
OUTAGE DATE:	
OUTAGE TIME:	
TRAFFIC CONTROL REQUIRED	☒
TRD. TRAFFIC CONTROL REQD	☒
CONFORMANCE LETTER REQD	☒
ENVIRONMENTAL CLEARANCE REQD	☒
CSD 140 (TLU) REQD	☒

DISTRICT 5.3 - KERNVILLE	PROJ. MGR. GALLARDO, ANTHONY	PLANNER DIVERSIFIED UTILITIES	DESIGNER DIVERSIFIED UTILITIES
PROJECT NO. 1593105	SERVICE REQUEST 2502446	MARK NO. 1397610- DET POLE REPLACEMENT	ASSOC DESIGN ASSOC DESIGN
ORIGIN / VOLTAGE INTAKE 12KV	THOMAS GUIDE	PRODUCT-2	ASSOC DESIGN
SUB / PG NO. K KERNVILLE SUB A1	CIRCUIT CODE	PRODUCT-3	ASSOC DESIGN
INVENTORY MAP 208-2154-2	J.P.A. NO. 409410610	PROPOSED CONSTRUCTION (LOCATION) STR # 1494237E 412' N/E MTN HWY 99' 4.19 E/O SIERMAN PASS RD, KERNVILLE	
DATE 7/19/2018	APPROVED BY	CHECKED BY	DRAWN BY
TYPE	DATE	APPROVED BY	CHECKED BY
Southern California Edison Company			DESIGN/DATE NO. 1032638_0.01

MOUNTAIN HWY 99



NOT TO SCALE

- NOTES:
- NO TRUCK ACCESS
 - SAME HOLE SET (DUE TO ROCKS)
 - E TO PTD
 - JOINT MEET REQ.
 - LOWER FTR TO 19'
 - RIGHTS CHECK REQ. (FEDERAL LAND)

TRANSFER:

- 3-28-12
- ECS
- PH-FTR

35° 54' 20.93" N
118° 28' 24.23" W
ELEV: 3529

POLE

4

1494247E

Class C1

IN: 1- POLE 45' CLASS 1 COMP SEC POLE
IN: 1- XA SING TAN HD COMP 10' W/BKT
IN: 3- INS POLY W/PIN 12KV CLMP #6-4/0 CU
IN: 1- MISC AMAN HOOD FOR HENDRIX INSUL #4-653

DIRT RD

1536301E
40

30' 3-28-12

RM

1494247E

Class C5

RM: 1- POLE 40' CLASS 5 WOOD FULL TREAT
RM: 1- XA SING VB 10' STEEL PINS
RM: 3- INS GLASS/POLY 35KV & LESS

187' 3-28-12

1494246E
40

MOUNTAIN HWY 99

12 KV

37'6"

ECS 24'

PHONE 19'

L/NW

1494247E

PROPOSED


SUP
Environmental Special Use Permit



NOT TO SCALE

DISTRICT 5.3 - KERNVILLE	PROJ. MOD. GALLARDO, ANTHONY	PLANNER DIVERSIFIED UTILITIES	DESIGNER DIVERSIFIED UTILITIES
PROJECT NO. 1593105	SERVICE REQUEST 2502446	MSR NO. 1397810- DET POLE REPLACEMENT	ASSOC. DESIGN ASSOC. DESIGN
ORIGIN / VOLTAGE INTAKE 12KV	THOMAS GUIDE	PRODUCT-1 PRODUCT-2	ASSOC. DESIGN ASSOC. DESIGN
SUB / PG NO. X KERNVILLE A1	ORIGIN CODE	PRODUCT-3	ASSOC. DESIGN
INVENTORY MAP 208-2154-2	J.P.A. NO. 409410810	PROPOSED CONSTRUCTION (LOCATION) STR# 1494247E 4.29MI E/O SHERMAN PASS 548' N/O MTN HWY 99 KERNVILLE, CA	
DATE 7/10/2018	APPROVED BY	CHECKED BY DUP-PC	DESIGNATING NO. 1032638_0.01
TYPE	DATE	CHECKED BY	SHEET OF

PROJECT REQUIREMENTS (Y/N)	
EDISON EASEMENT REQUIRED	(Y)
PERM REQ. REQUIRED	(Y)
UG CBL. ONLY WORK ORDER	(Y)
PERMIT REQUIRED	(Y)
PERMIT TYPE: USE'S	(Y)
OUTAGE REQUIRED	(Y)
OUTAGE DATE:	TIME:
TRAFFIC CONTROL REQUIRED	(Y)
PEL. TRAFFIC CONTROL REQ'D	(Y)
CONVEYANCE LETTER REQ'D	(Y)
ENVIRONMENTAL CLEARANCE REQ'D	(Y)
CSD 140 (TUM) REQ'D	(Y)

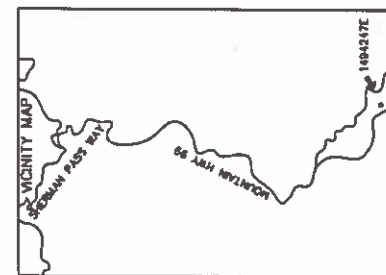


DATE: 07/10/18


- NOTES:
- TRUCK ACCESS GOOD
 - HARD SET NW
 - E TO CUT 5' PTD
 - PH-SOP

TRANSFER:

- 2-ECS W/4' XARM

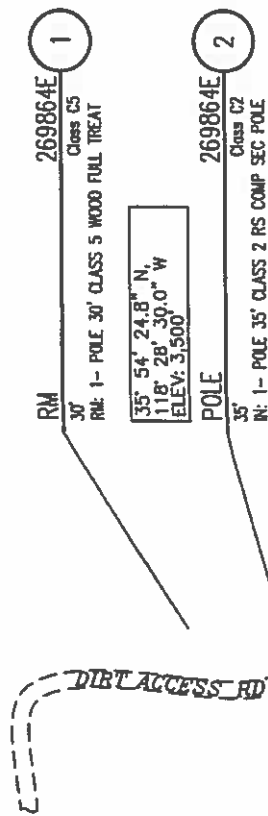

SUP
Environmental Special Use Permit

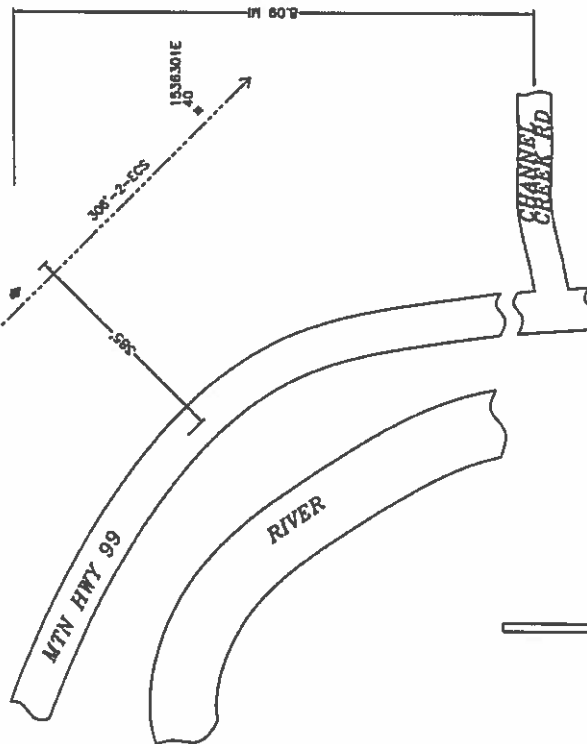

PROJECT REQUIREMENTS (Y/N)	
EDISON EASEMENT REQUIRED	☒
PWD OR REQUIRED	☒
UC CIVIL ONLY WORK ORDER	☒
PERMIT REQUIRED	☒
PERMIT TYPE: USES	
OUTAGE DATE:	
TIME:	
TRAFFIC CONTROL REQUIRED	☒
PD. TRAFFIC CONTROL ROTO	☒
CORRECTION LETTER ROTO	☒
ENVIRONMENTAL CLEARANCE ROTO	☒
CSO 140 (TUM) ROTO	☒

DISTRICT: 53 - KERNVILLE		APPROVAL: ANTHONY GALLARDO	PLANNER: ANTHONY GALLARDO	DESIGNER: ANTHONY GALLARDO
PROJECT NO: 1377359	SERVICE REQUEST: 2478508	USER NO: 1377359	PRODUCT: 1	DESIGNER: ANTHONY GALLARDO
CIRCUIT: 12KV	VOLTAGE: 12KV	THOMAS GUIDE: 1377359	PRODUCT: 2	DESIGNER: ANTHONY GALLARDO
SUB / PO NO: 269864E	PROJECT CODE: 269864E	THOMAS GUIDE: 1377359	PRODUCT: 3	DESIGNER: ANTHONY GALLARDO
PROPOSED CONSTRUCTION (LOCATION):				
STR# 269864E				
385' N/O MTN HWY 99 8.09 MI N/O CHANNEL CREEK RD				
KERNVILLE, CA				
DATE: 4/23/2018	CHECKED BY: [blank]	DESIGNED BY: [blank]	PAID BY: [blank]	DESIGN/PAID NO: 1016735_0.01
Southern California Edison Company				




NOT TO SCALE

NOTES:

- NO TRUCK ACCESS
- HARD SET NW
- E TO C-5' PTD PH-SOP

TRANSFER:

- ECS W/4' FB ARM

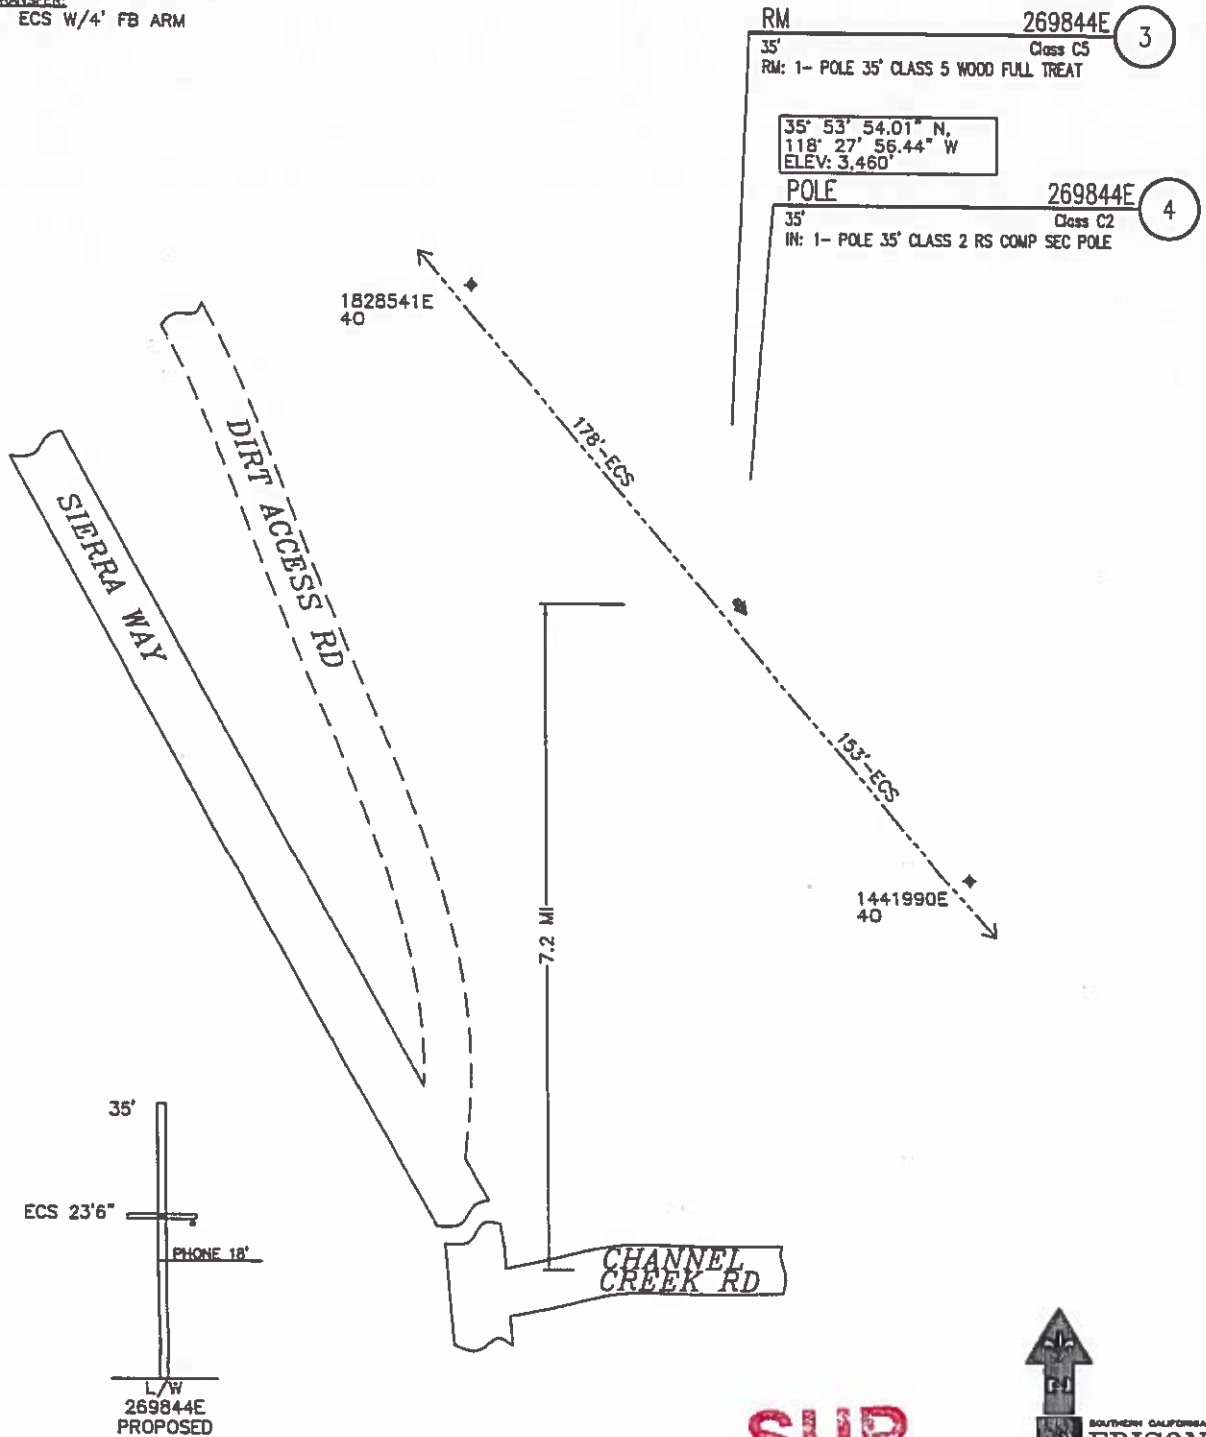

SUP

Environmental Special Use Permit



**SOUTHERN CALIFORNIA
EDISON**
AN EDISON INTERNATIONAL COMPANY

NOT TO SCALE

PROJECT REQUIREMENTS (Y/N)	
EDISON EASEMENT REQUIRED	☒
PERMITS REQUIRED	☒
US CIVIL ONLY WORK ORDER	☒
PERMIT REQUIRED	☒
PERMIT TYPE: _____	
OUTAGE REQUIRED	☒
OUTAGE DATE: _____ TIME: _____	
TRAFFIC CONTROL REQUIRED	☒
PER. TRAFFIC CONTROL REQ'D	☒
CONVEYANCE LETTER REQ'D	☒
ENVIRONMENTAL CLEARANCE REQ'D	☒
CSD 140 (TUM) REQ'D	☒

DISTRICT S3 - KERNVILLE		PROJ. MGR. GALLARDO, ANTHONY PHONE _____		PLANNER DIVERSIFIED UTILITIES PHONE 661-325-3212		DESIGNER DIVERSIFIED UTILITIES	
PROJECT NO. 1568539	SERVICE REQUEST 2478508	MSR NO.	PRODUCT-1 1377359-DET POLE REPLACEMENT		ASSOC DESIGN		
CIRCUIT / VOLTAGE INTAKE 12kV		THOMAS GUIDE	PRODUCT-2		ASSOC DESIGN		
SUB / PO NO. % KERNVILLE A1		CIRCUIT CODE	PRODUCT-3		ASSOC DESIGN		
INVENTORY MAP 204-2154-2		J.P.A. NO. 409269110		PROPOSED CONSTRUCTION (LOCATION) STR# 269844E 510' E/O MTN HWY 99 7.42 MI N/O CHANNEL CREEK RD KERNVILLE, CA			
DATE 4/23/2018	APPROVED BY	CHECKED BY	DRAWN BY	PAX #	SHEET		
Southern California Edison Company					DESIGN/DRWG NO. 1016735_0.01		