


Pole 1403499E





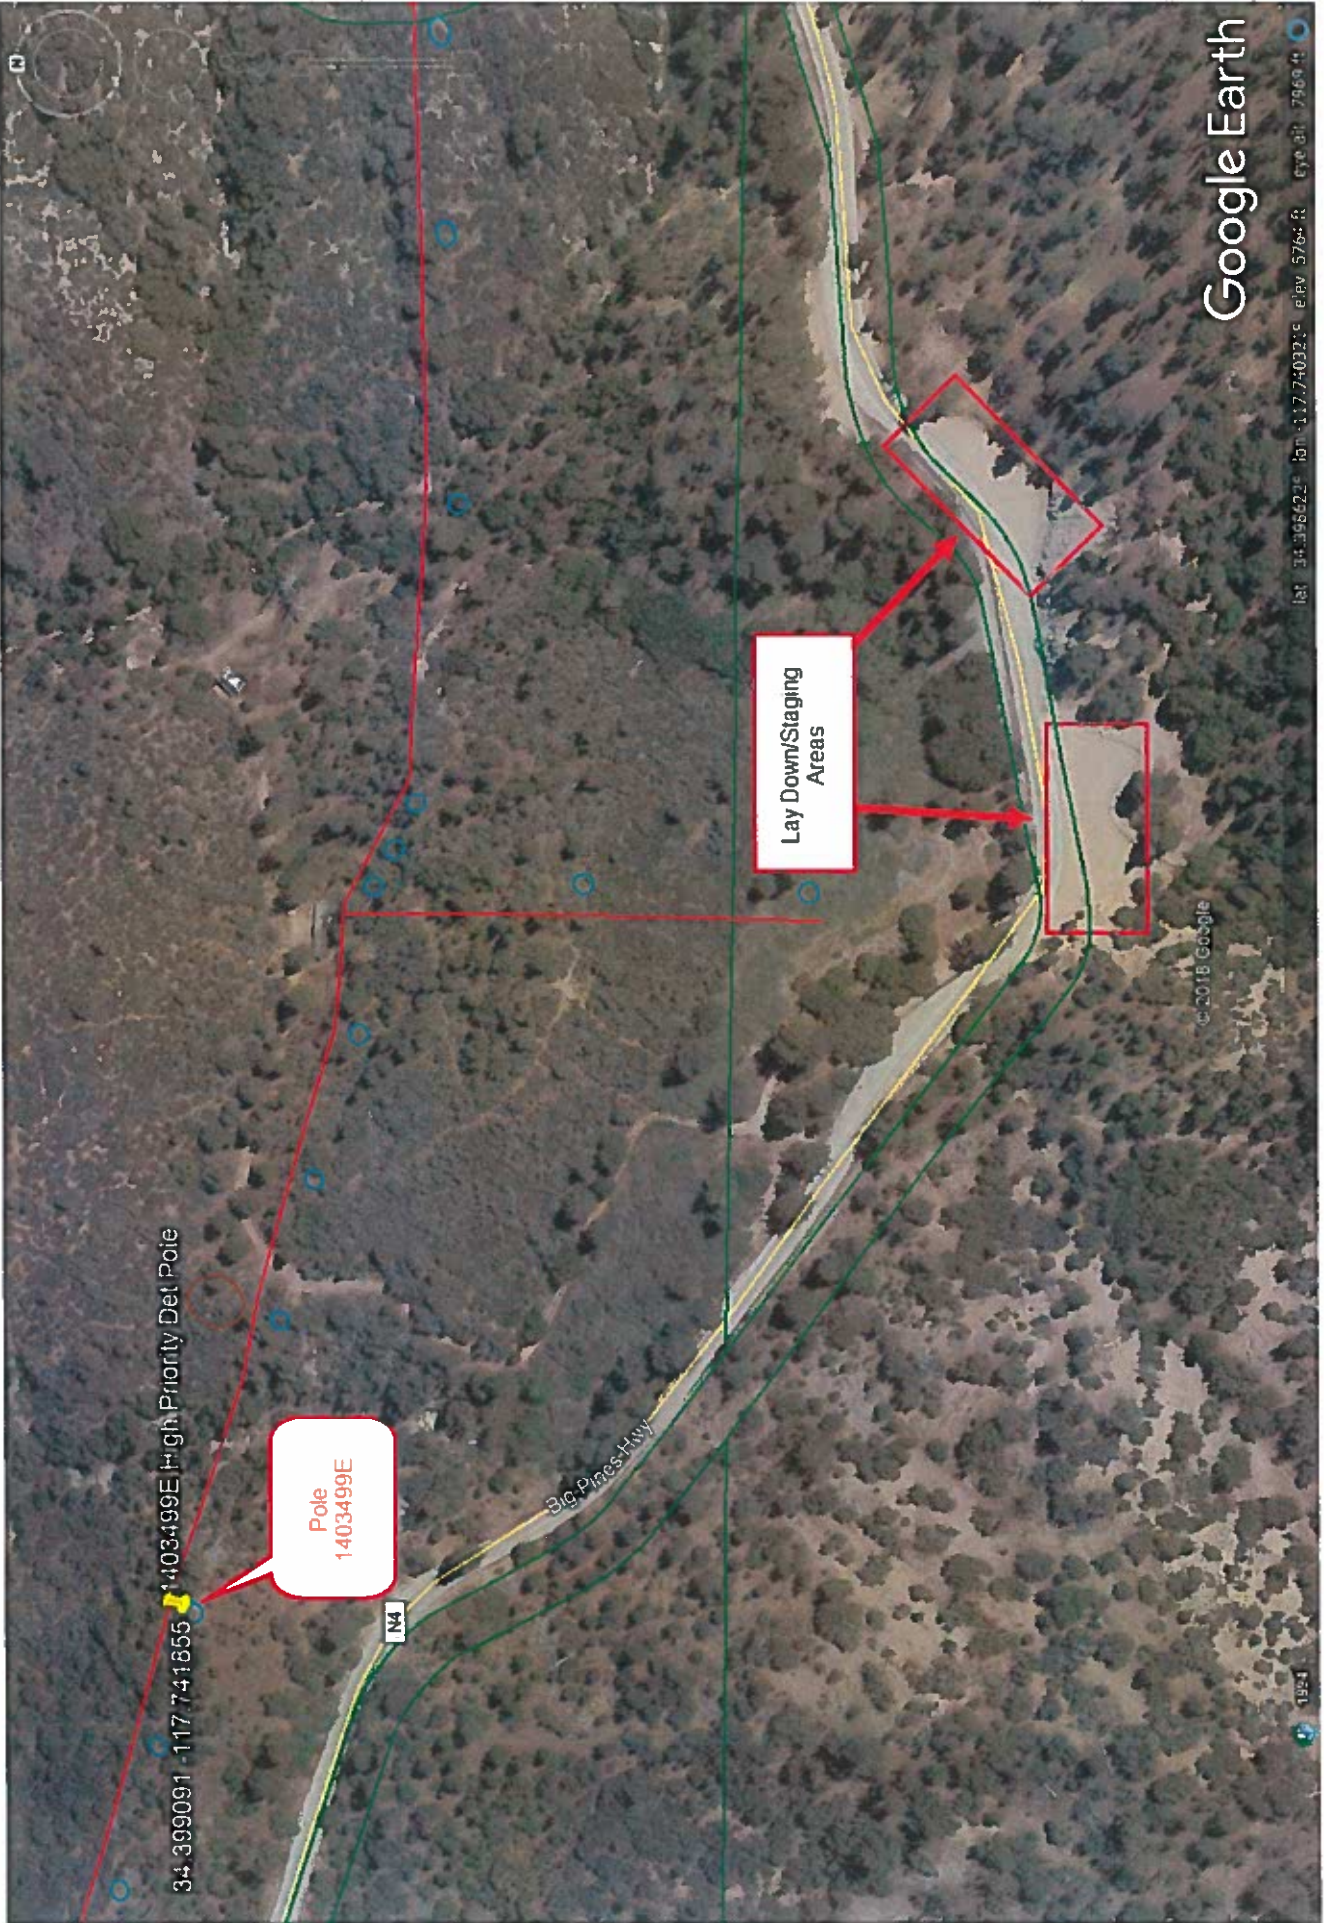

34.399091 -117.741855 1403499E High Priority Det Pole

Pole
1403499E

Lay Down/Staging
Areas

©2018 Google

Google Earth

lat: 34.399091 lon: -117.741855 elev: 5765 ft eye alt: 7969 ft

TD# TDISS0937 MAT CODE: 2NE-POLE OH INSPE REPR
LOAD FACTOR 1 KW DAND: 1403499E
☒ ENVIRONMENTAL ☐ CEASEMENT ☐ COTTAGE
☒ COST PLUS ☐ BULLETIN 322 ☐ CSD 110
NOTE: DUE DATE: _____
SPILL# _____ E TO: TR/PTD/C _____
RNR TO: _____ JO: PTD/OTHER _____
PERMIT ON CITY/COUNTY: LA. County
SEND PERMIT NOW ON BLANKET ON TRUCK ACCESS: Y
ENCROACHMENT ON EXCAVATION: Y
TRAFFIC CTRL ON PED CTRL: Y SCE/VENDOR
FIN: 256-4362-2 TC: 4560-63
CIR: Kobin 12KV SUB: Wrightwood
CPS: 34.394091-117.741855
DECALS _____
AVIAN MATERIAL: Y/N _____
TRAVEL TIME/MILES _____
TOTAL HOURS _____
ADDITIONAL LABOR: Y/N _____
NOTES: Add \$10,000 for Helicopter Set

1 RM: 40' 1403499E CL-4
RM: 1-40' WOOD POLE CL-4 FT
RM: 1-10' WOOD POLE CL-4 FT
RM: 6-INS GLASS/POLY < 35KV

2 IN: 40' 1403499E CL-2
IN: 1-40' WOOD POLE CL-2 FT
IN: 1-10' COMP DBL XARM TAU HD
IN: 6-INS POLY PIU #4-653A 12KV
IN: 2- HENDRIX AVIAN H000 (MISC-AV-H000-2)




SCOPE: - REPLACE POLE 1403499E
- HELICOPTER SET REQUIRED
- COST PLUS TO DIG NEW POLE HOLE
- SET NEW POLE 2' S/E

NOTIFICATION: 410078299
DUE DATE: 7/23/19

PLANNER: <u>Tyler Hudson</u>		JOB NAME: <u>OC I CHO REPLACE POLE</u>		FOREMAN:		DISTRICT: <u>73- Victorville</u>	
DWO:		JOB LOCATION: <u>1930' S/O 1635' E/O W/14 COR SEC 29 T4</u>		TRUCK		DATE SENT TO R/W: <u>256-4362-2</u>	
AI. NO.: <u>TDISS0937</u>		TLM-CSD 140 REQUIRED: <u>YES</u>		P/E:		DIST. SKETCH #	
J.P.A. NO.: <u>4474-F1</u>		GRID NO.: <u>4474-F1</u>		THOMAS MAP		INVT. MAP NO. S	
RELATED W.O.:		T.L.M. DATA: <u>SIZE KVA CUST. LOAD</u>		DRAWN BY:		INVT. MAP NO. S	
		EXIST. <u>==</u> PROP. <u>==</u> VOLTAGE DROP <u>==</u> %		WORKED BY:		INVT. MAP NO. S	
		PRI. CIRC.:		INV. MAP NO. S		INVT. MAP NO. S	
				VERIFIED: (V)		INVT. MAP NO. S	

NOT TO SCALE

256-4368-2

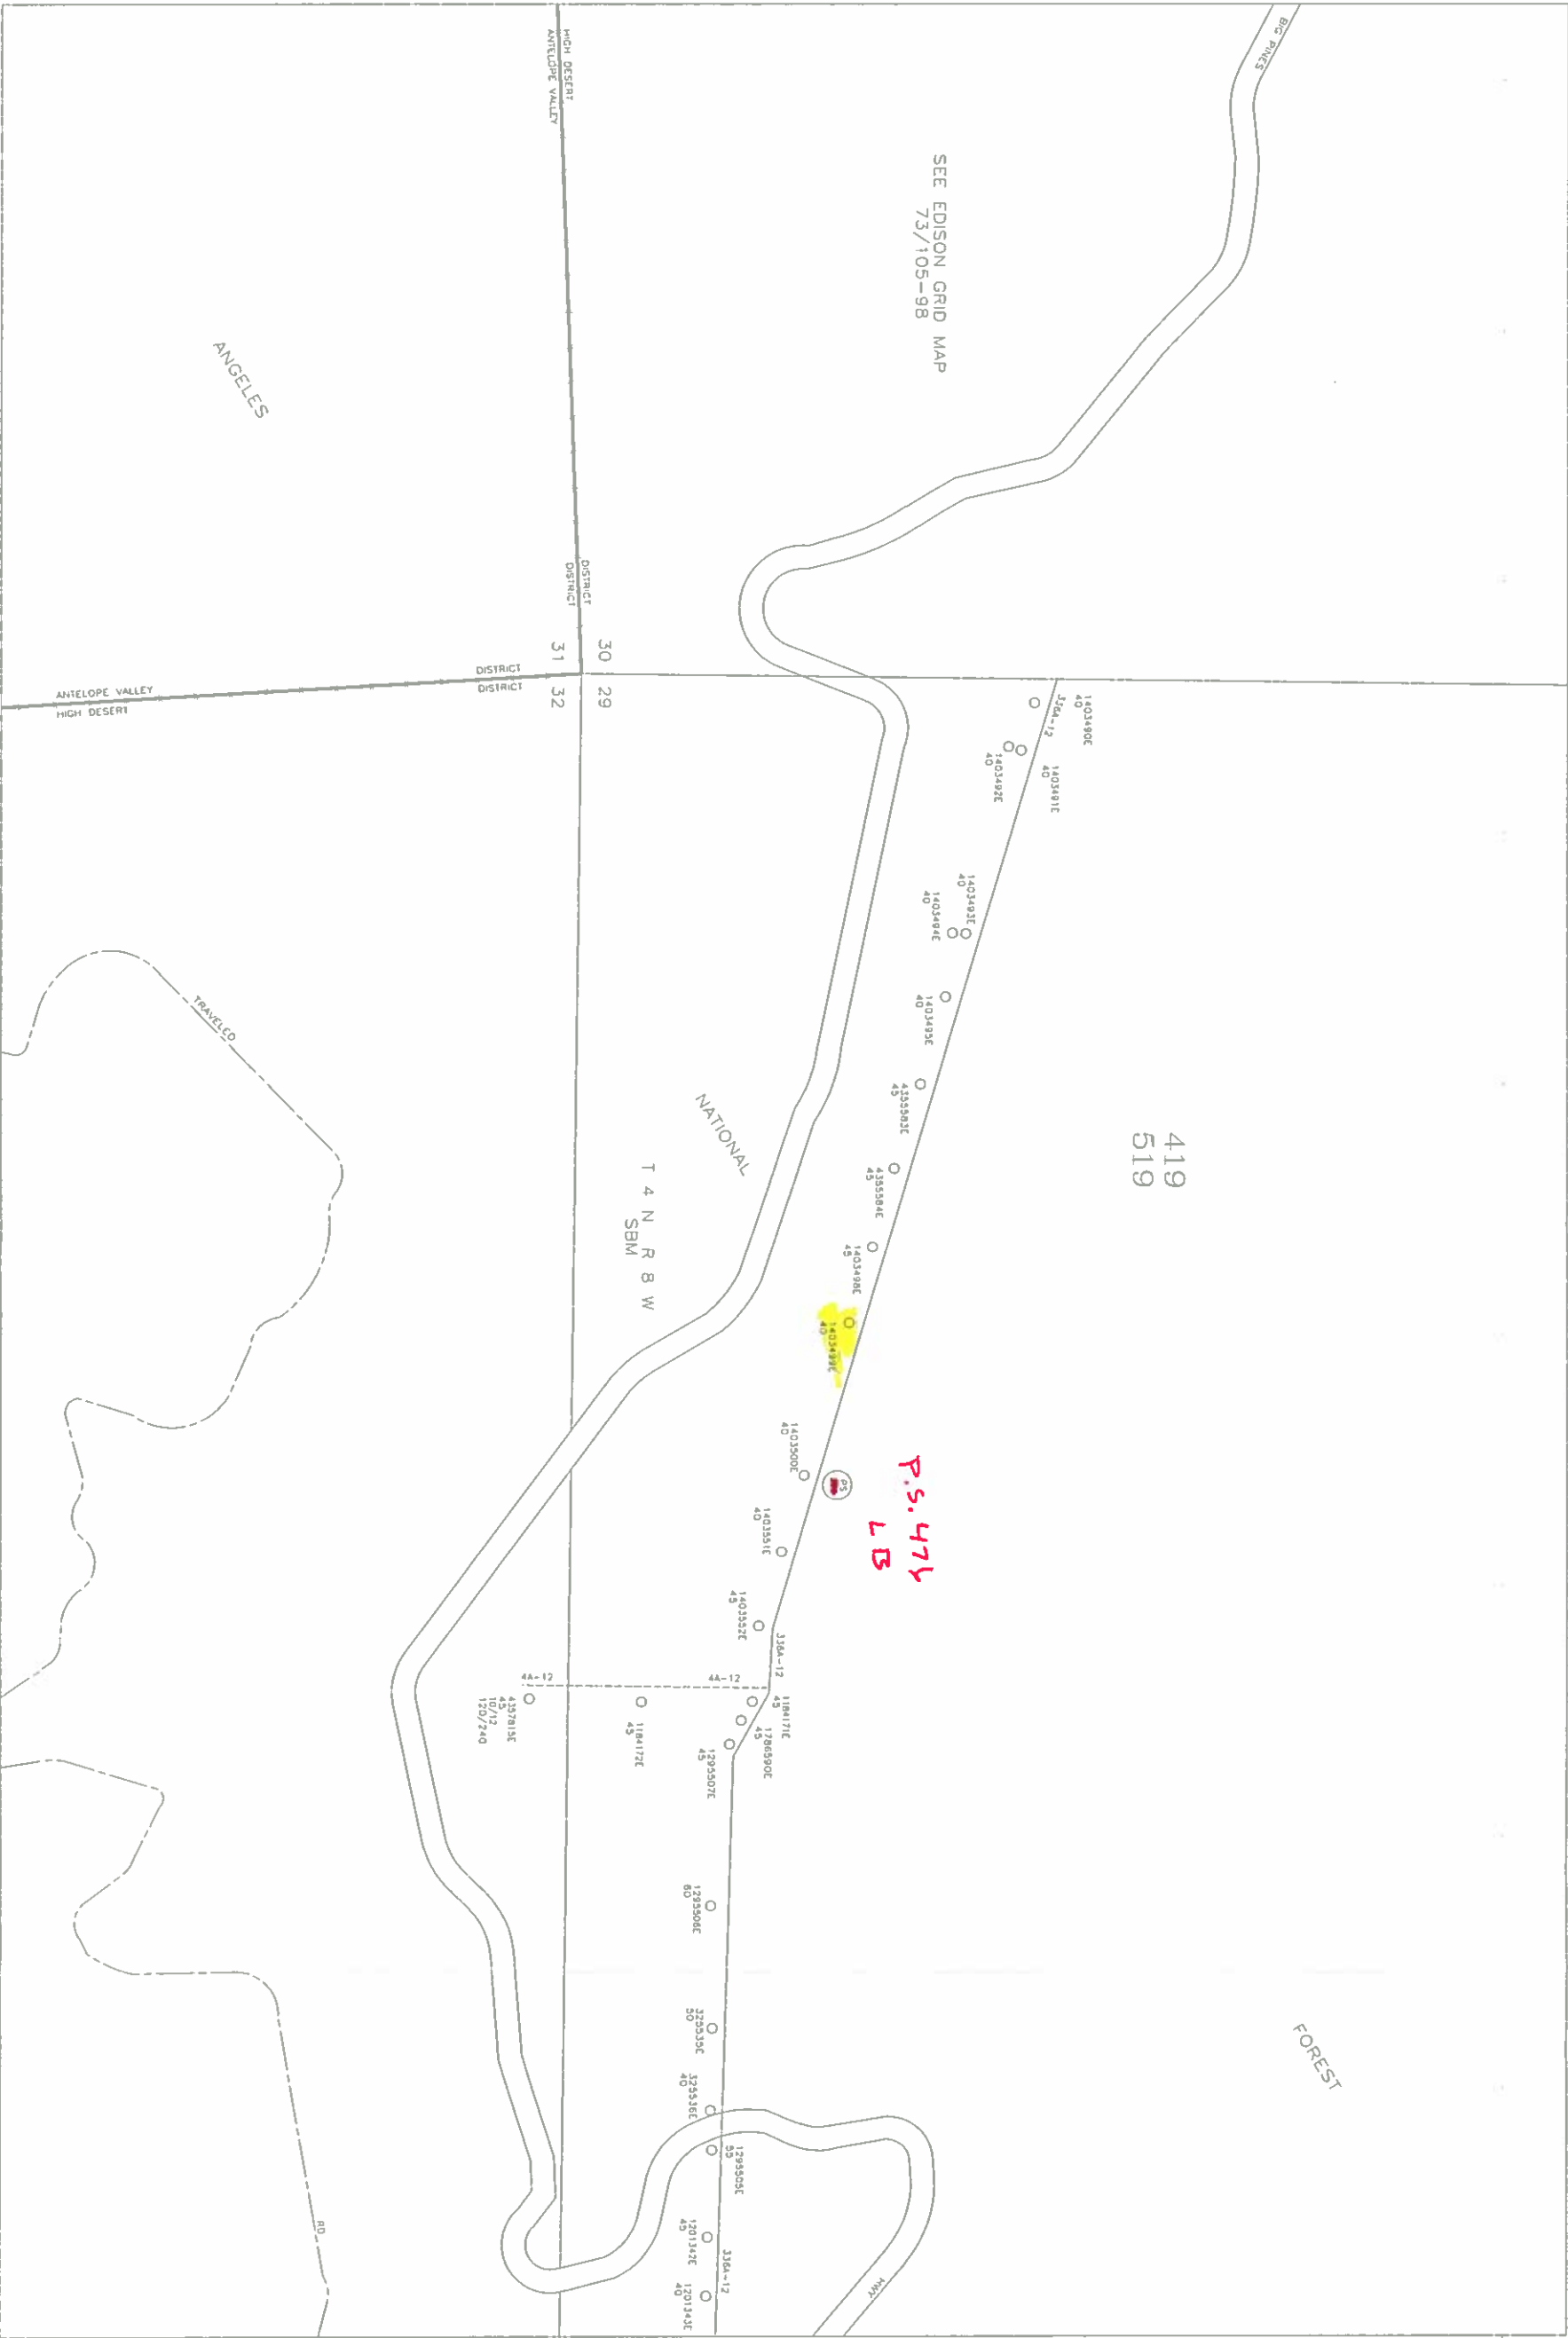

419
519

SEE EDISON GRID MAP
73/105-98

P.S. 476
LB

T 4 N R 8 W
SBM

NATIONAL

ANGELES

FOREST

3-82

JCB

10-14 JANU 7-18 GWS
4-17 MAY 12-17 JCOOK

HIGH DESERT (ANTELOPE VALLEY)


252-4362-2

SCALE IN FEET
0 200 400 600 800
SCALE IN METERS
0 60 120 180 240

ZONE

4 256.000

4,362,000

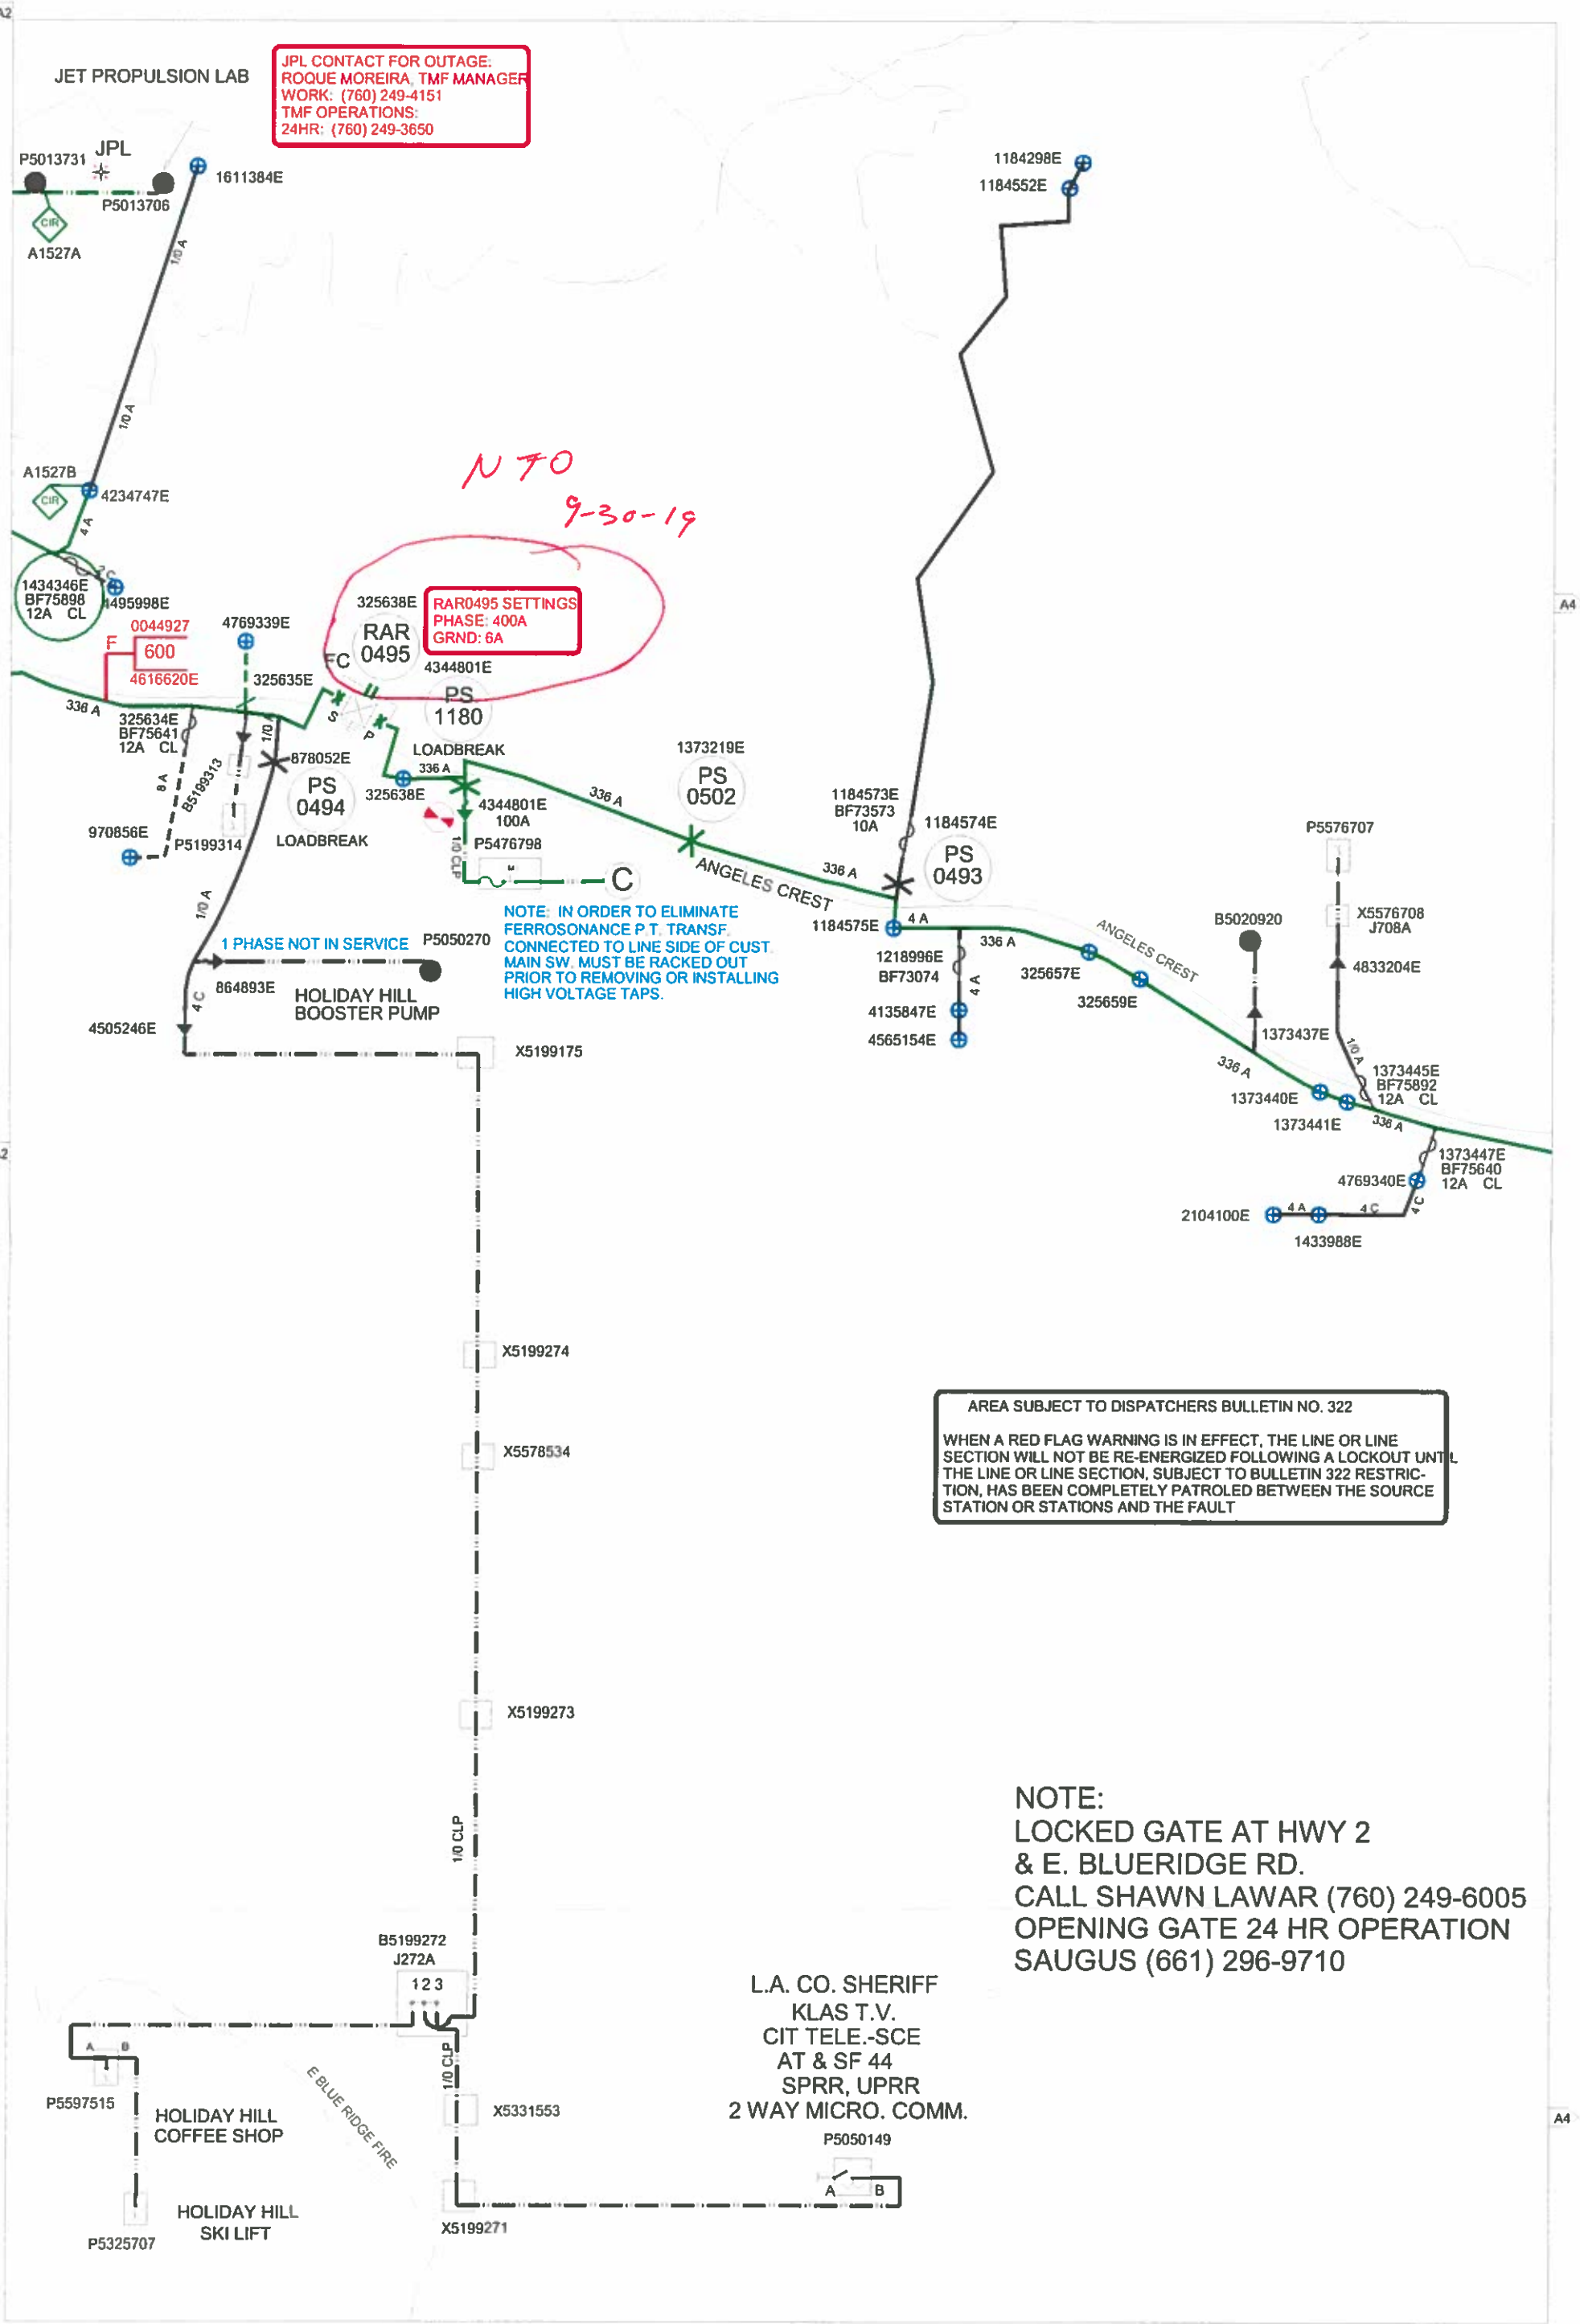

FOREMEN	DATE	SYSTEM: VICTOR
FINE	07/23/2019	PRIORITY NOTIFICATION:
CROCKER	05/13/2019	FAULT INDICATORS ON
High Desert	73	LOOP STATIONS:
		AUTOMATIC SW. GEAR (SCADA):
		NETCOMM EQUIPMENT:

SCALE: 800

ROBIN 12KV
CODE: 15275
WRIGHTWOOD SUB (A4)
CODE: 5461

A3