

• NOTES: RENTER: CHARTER

- CONTACT CATV
- ENVIRO POLE - OPEN & WEEDY AREA
- BULLETIN 322 AREA
- HAND SET
- RIGHTS CHECK REQ'D - REAL PROP. REVIEW
- PERMIT REQ'D - GOVT LAND
- SET 1' EAST
- MATERIALS RELATED TO RE-CONDUCTOR ORDERED ON ASSOCIATED
- OCF TD1507026

HFIA 11.30.22
TIER: 3

COMPOSITE

N 34° 06' 07.74"
W 117° 01' 01.07"
ELEVATION: 3'360'

POLE

4586259E

2

Class C1

WT 25151.05



- IN: 1- POLE 60' CLASS 1 RS COMP SEC POLE
- IN: 1- XA SNGL TAN HD COMP 10' W/BKT
- IN: 3- INS POLY W/PIN 33KV CLAMP #4-653 ACSR W/ANGLE
- IN: 1- AG DOWN GUY 3/8" - 50' LESS THAN 22.5KV
- IN: 1- AG 24" CR PLT 1 1/4" X 10" ROD 3-EYE
- IN: 1- OH GUYING TEE W/HARDWARE CUP & WOOD

RM 4586259E

Class C2

- RM: 1- POLE 60' CLASS 2 WOOD FULL TREAT
- RM: 1- XA SNGL VB 10' STEEL PINS
- RM: 1- AG ANCHOR ROD 3/4" X 8' 2-EYE W/PLATE
- RM: 1- AG DOWN GUY 3/8" - 50' LESS THAN 22.5KV
- RM: 3- INS POLY POST 33KV CLAMP #4-336

TRANSFER (S):
3/C 2/OA-33KV
1-PT-12KV (1998)
2-SEC ANTENNA (1998)

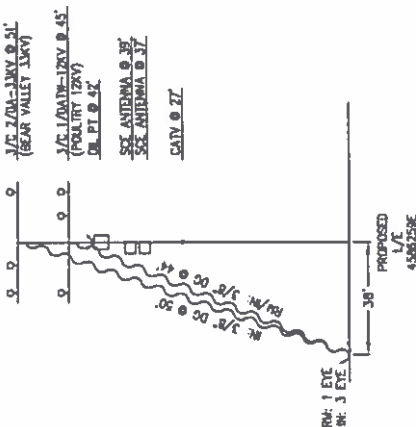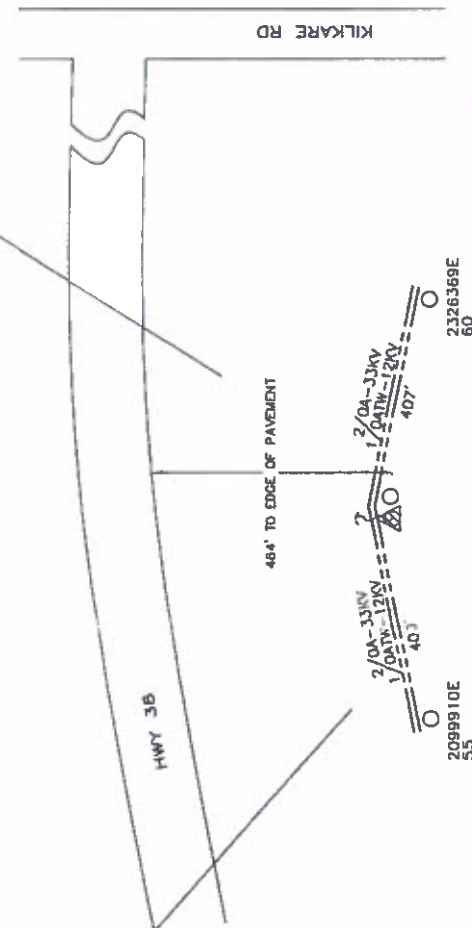

SUP

SPECIAL USE PERMIT

NOT TO SCALE

PROJECT REQUIREMENTS (Y/N)	
----------------------------	--	--	


PROPOSED CONSTRUCTION (LOCATION)
4586259E
HWY 38 P/P 500' S, 2,400' W/O KILKARE RD
YUCAIPA, CA

DESIGN/DRWG NO. 1134104_0.01

Southern California Edison Company

DISTRICT		PROJECT NO.		PROJ. NO.		PLANNING		NOT TO SCALE	
31 - REDLANDS		2061499		1141121		RUIRQUEZ, JOHN		SOUTH, GERRAD	
PROJECT REQUEST		SERVICE REQUEST		WISH NO.		PHONE		DESIGNER	
CIRCUIT / VOLTAGE		12KV		THOMAS GLIDE		909-469-0219		PAR ELECTRIC	
BEAR VALLEY 33KV/POULTRY 12KV		4950-07		CIRCUIT CODE		1054261- INFRASTRUCTURE REPLACEMENT PLP		ASSOC DES 744005.0	
SUB / PG NO.		YUCAIPA SUB		PRODUCT-3		PRODUCT-2		ASSOC DES	
ZANJA SUB		220-2298-2		J.F.A. PG.		PROPOSED CONSTRUCTION (LOCATION)		ASSOC DES	
INVENTORY MAP		220-2298-2		J.F.A. PG.		DETERIORATED POLE REPLACEMENT		1250' N/O & 2270' W/O C/A SEC 018 RIW	
DATE		APPROVED BY		CHECKED BY		DESIGNED BY		DESIGN (PGING) NO.	
09.18.15						PJM/PAC		SHEET	
DATE		APPROVED BY		CHECKED BY		DESIGNED BY		DESIGN (PGING) NO.	
						PJM/PAC		SHEET	

**SPECIAL U.S. PERMIT
S.C.E. CO. DOCH 112075
NO PHYSICAL CHANGES ARE
TO BE MADE ON THESE
FACILITIES WITHOUT PRIOR
GOVERNMENT OR MANAGEMENT
APPROVAL
DWG 592985**

CP'S: N34° 06' 07.8"
W117° 00' 52.2"

POLE
2326370E
Dess H2

- RE 1- POLE 60' CLASS H1 WOOD FULL TREAT
RE 2- VA SMOLE 10' STEEL PMS
RE 3- MS POLY W/PM 12KV CLAMP #4-653 ACSS
RE 4- MS POLY W/PM 12KV CLAMP #4-653 ACSS
RE 5- MSC AWAY HOOD FOR HENORIX INSUL #4-653

WT: 4958 lbs

VICINITY MAP

NOT TO SCALE

NOTE:

- HARD SET WEST
- E ALL POLE
- NO TRAFFIC CONTROL
- NO PTC
- COUNTY PERMIT REQ
- HELICOPTER SET REQ
- ENVIRONMENTAL POLE
- BULLETIN 322 AREA
- IDLE #6 COPPER LINE WAS REMOVED ON STATIONS 1 & 2

REQUIRED PERMITS:
--COUNTY PERMIT REQ.

ENVIRONMENTAL SCREENING REQUIRED?	
YES	NO
X	

DATE: 01/19/11



POLE HEAD DETAIL
NOT TO SCALE

If changes to SPA are req'd i.e., Cut vs. PTD, or location change *contact Joint Utility prior to construction

UTILITY: _____
ENGINEER: _____
PHONE: _____
DATE: _____
INSPECTED BY: _____
DATE INSPECTED: _____

NOTES:
HAND SET: NO
JOINT MEET: NO
TRUCK ACCESS: NO
CONTACT CATY: NO
PAVEMENT REPAIR: NO
JOINT ANCHOR: NO
ENVIRONMENTAL/REAL PROP. REVIEW: YES

STA: 3 & 4

RM

2326370E
Dess C2

- RE 1- POLE 60' CLASS 2 WOOD FULL TREAT
RE 2- VA SMOLE 10' STEEL PMS
RE 3- MS POLY W/PM 12KV CLAMP #4-653 ACSS
RE 4- MS POLY W/PM 12KV CLAMP #4-653 ACSS
RE 5- MSC AWAY HOOD FOR HENORIX INSUL #4-653

HWY 38

RILKARE RD



SOUTHERN CALIFORNIA
EDISON
AN ENERGY INTERNATIONAL COMPANY

NOT TO SCALE

DISTRICT	REDLANDS	PROJ. NO.	2061498	PROJ. NAME	PLANNED SMITH, JERAD	DESIGNER	P. PAR	ELECTRIC	ASSOC. D.
PROJECT NO.	1141121	PROJECT REQUEST	2061498	USER NO.	909-469-0719	PHONE	909-882-9450		744005
CIRCUIT / VOLTAGE	BEAR VALLEY 12KV/POULTRY 12KV	THOMAS CROOK	4950-07	PRODUCT-1	1054281	PRODUCT-2	INFRASTRUCTURE REPLACEMENT PLP		ASSOC. D
SUB / P.S. NO.	ZANJA SUB / YUCAIPA SUB	CIRCUIT CODE		PRODUCT-3					ASSOC. D
INVENTORY MAP	220-2298-2	J.P.A. NO.		PROPOSED CONSTRUCTION (LOCATION)					
				DETERIORATED POLE REPLACEMENT					
				1300' N/O & 1900' W/O C/L SEC 8 T1S R1'					
				REDLANDS, CA					
TYPE	DATE	APPROVED BY	CHECKED BY	PAY #	SHEET	DESIGN DRAWING NO.			
					2 of 2	744005_0.01			
Southern California Edison Company									

TIME SENSITIVE
9-1-18

HFA
TIER: 3
9-1-18

- * NOTES:
- ENVIRO POLE - OPEN SPACE/FOREST AREA/WOODPECKER BULLETIN 322 AREA
 - RENTER - CONTACT CATV
 - JOINT POLE
 - HARD ACCESS - POLE LOCATED ON HILLSIDE
 - POSSIBLE HELICOPTER SET
 - CALTRANS PERMIT REQ'D
 - RIGHTS CHECK REQ'D
 - TR: 3/C-1/0A-33KV (N.S) (BEAR VALLEY 33KV)
 - TR: 3/C-48C-12KV (N.S) (POULTRY 12KV)
 - TR: 1-CATV (TENANT)
 - TR: 1-CATV DG (TENANT)

N: 34° 06' 09.91"
W: 116° 59' 45.02"
ELEVATION: 3793'

2099829E
Class H4
WT: 516/165

SET 1' NORTH
POLE

70' 1- POLE 70' CLASS H4 WOOD FULL TREAT

IN: 2- YA SNGL FB 10' STEEL PINS
IN: 3- INS POLY W/PIN "ANGLE" 33KV CLMP #4-653 ACSR
IN: 3- INS POLY W/PIN "ANGLE" 12KV CLMP #4-653 CU
IN: 2- MISC AWAY HOOD FOR HENDRIX INSUL #4-653
IN: 1- AG BLOCK & POLE KEY

272087S
50

1 RM
70' 2099829E
Class C2

RM: 1- POLE 70' CLASS 2 WOOD FULL TREAT
RM: 1- YA SNGL FB 10' STEEL PINS
RM: 1- YA SNGL FB 10' STEEL PINS
RM: 3- INS GLASS & PIN 33KV
RM: 3- INS GLASS & PIN 12KV

EXISTING
RISER DETAIL



ENVIRONMENTAL PACKAGE


MONITOR ☐

TRAINING ☐

NESTING/EAGLE ZONE ☐

PRE-CON SURVEY ☒ ALLOW 2 WEEKS

3/C 1/0A 33KV
3/C 48C 12KV
60'6"

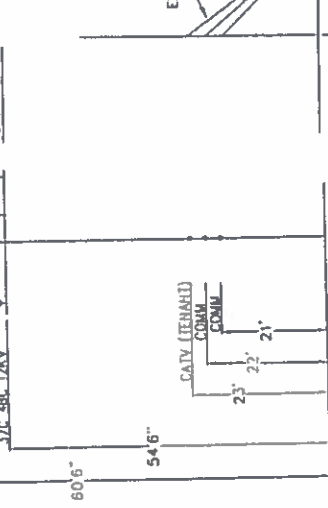

PROJECT REQUIREMENTS (Y/N)

EDISON EASEMENT REQUIRED	☒
PMRD 88 REQUIRED	☒
PERMIT REQUIRED	☒
OUTAGE REQUIRED	☒
OUTAGE DATE:	TIME
TRAFFIC CONTROL REQUIRED	☒
PED. TRAFFIC CONTROL REQ'D	☒
CONVEYANCE LETTER REQ'D	☒
ENVIRONMENTAL CLEARANCE REQ'D	☒
CSD 140 (ILM) REQ'D	☒

UNGRADED ANGLE CALC

A. 3/C-1/0A W/3' ANGLE
74.10 LBS x 60'6"
= 4483.05 FT-LBS

B. 3/C-48 W/3' ANGLE
25.50 LBS x 54'6"
= 1389.75 FT-LBS

TOTAL A + B
= 5872.80 FT-LBS

70' CLASS H4 DF-TB POLE CAN HOLD
BREAST BLOCK & POLE KEY IN CLASS + SOIL
= 107387 FT-LBS
= 47500 FT-LBS

NOT TO SCALE

DISTRICT	31 - REDLANDS	PROJ. MGR.	SANDRA	PLANNER	HAMPTON	TECHER	DESIGNER	HAMPTON
PROJECT NO.	1489075	SERVICE REQUEST	MSR NO.	909	660-1362	PHONE	909	628-1233
CIRCUIT / VOLTAGE	BEAR VALLEY 33KV/POULTRY 12KV	THOMAS CODE	PRODUCT-1	1314330	INFRA REPLAC	DET POLE REPLACEMENT	ASSOC DESG	ASSOC DESG
SUB / PG NO.	ZANJA SUB/MUCAIPA SUB	CREDIT CODE	PRODUCT-2	01339/14732	PRODUCT-3		ASSOC DESG	ASSOC DESG
INVENTORY MAP	220-2304-2	J.P.A. NO.	E6079-408828652	PROPOSED CONSTRUCTION (LOCATION)	2099829E			
				ST HWY 38 88'N, 68' W/O OLD MILL CREEK RD EXT'D				
				MOUNTAIN HOME VILLAGE, CA				
TYPE	DATE	APPROVED BY	CHECKED BY	DRAWN BY	PAX #	SHEET	DESIGN/DATE	NO.
	9/23/2017		ST/MT		1	OF 1	964474_0.01	

Southern California Edison Company

ENVIRONMENTAL PACKAGE


MONITOR ☐

TRAINING ☐

NESTING/EAGLE ZONE ☐

PRE-CON SURVEY (ALLOW 2 WEEKS) ☒




THIS WILL ONLY
BE FOR HEC FOR
DIGGING CREW TO
DIG ON 09/16/19
Pile TO BE SET @
LATHE DATE

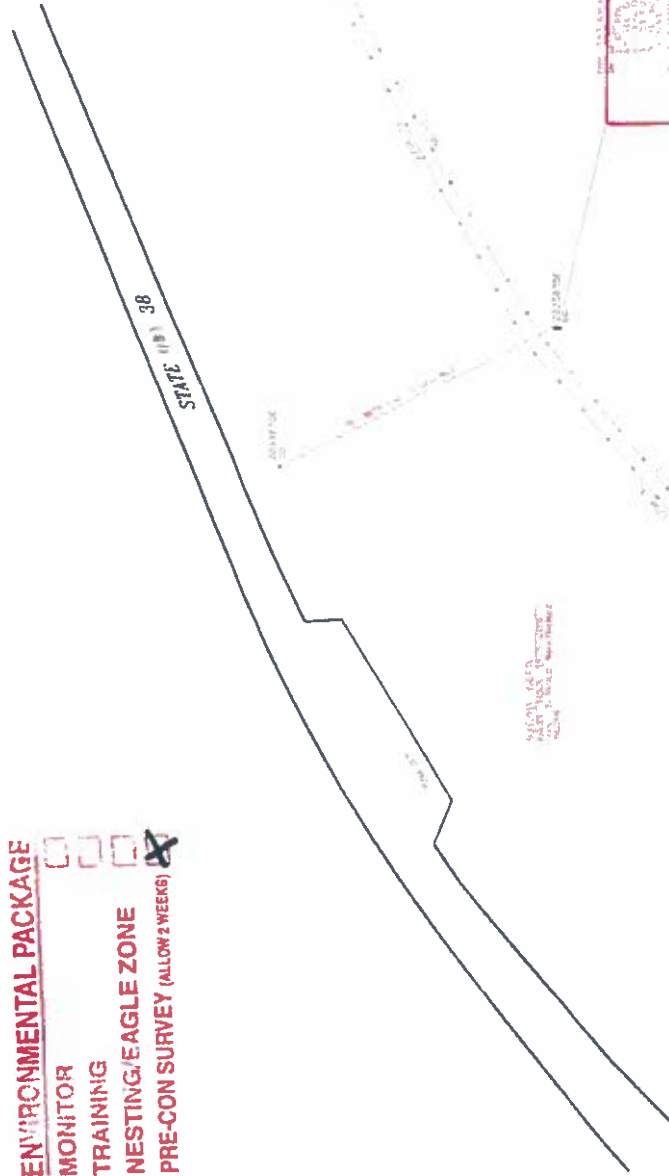


TRANSFER(S):

- SCE RENTER (CHARTER)
- 3 2/0 ACSR (33kV)
- 3 #6BC (12kV)
- 4 3/8" DOWN GUYS
- NETWORK RADIO & BATTERY

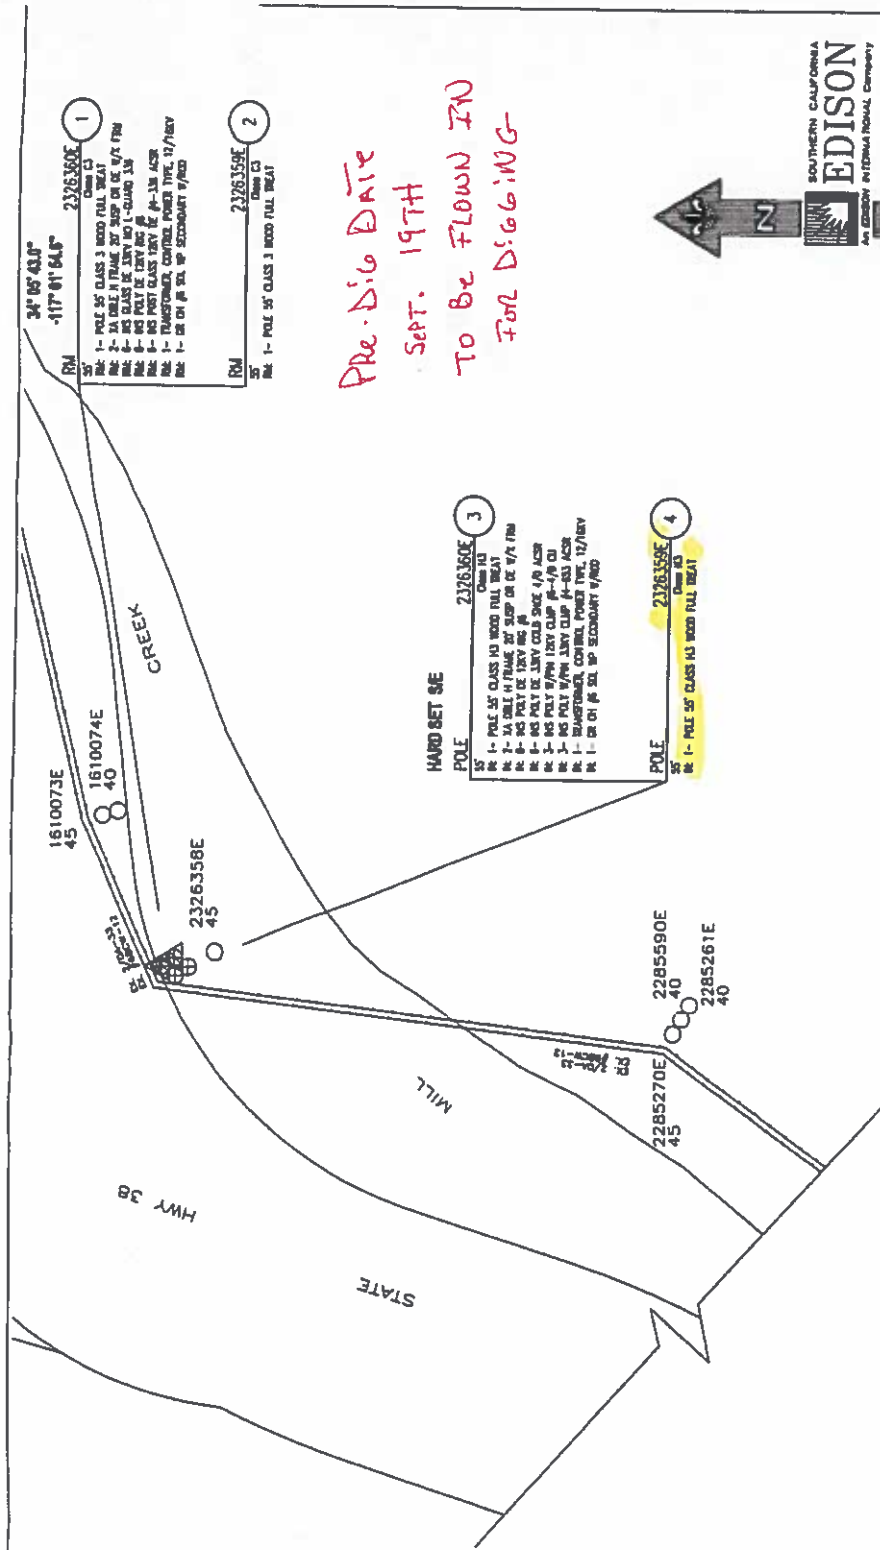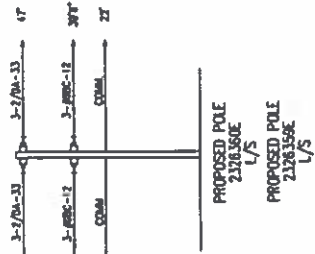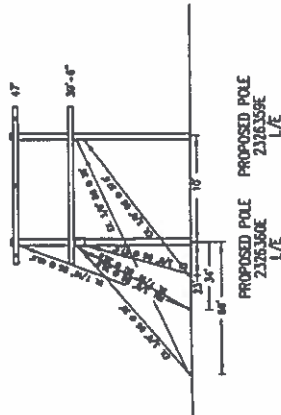

Pre-Dig Date
To Be Flown In
For Digging



**SOUTHERN CALIFORNIA
EDISON**
AN EDISON INTERNATIONAL COMPANY

100

TRUCK EQUIPMENT REQUIRED	41
PIPED ON REQUIRED	42
UG CIVIL ONLY WORK ORDER	43
PERMIT REQUIRED	44
PERMIT TYPE	45
OUTAGE REQUIRED	46
OUTAGE DATE	TIME
TRAFFIC CONTROL REQUIRED	47
PED. TRAFFIC CONTROL REQ'D	48
CONVIANCE LETTER REQ'D	49
ENVIRONMENTAL CLEARANCE REQ'D	50
CSO 140 (14M) REQ'D	51

NOT TO SCALE

PROJECT NO.	SERVICE REQUEST	PROJECT NO.	2480461	PROJECT-1	1362293-INTRA REPLAC - DET POLE REPLACEMENT	ASSOC DESIGN
CIRCUIT / VOLTAGE	POULTRY 12kV	THOMAS CODE		PRODUCT-2		ASSOC DESIGN
SUB / PG NO.	YUCAIPA	CIRCUIT CODE		PRODUCT-3		ASSOC DESIGN
INVENTORY MAP	216-2292-2	J.P.A. NO.	E6030-409243462	PROPOSED CONSTRUCTION (LOCATION)		
				VARLOC VARIOUS		
				REDLANDS, CA 90000		
DATE	APPROVED BY	CHECKED BY	DRAWN BY	PAGE	SHEET	DESIGN/PRINT NO.
				1	1	100475 0 01
Southern California Edison Company						

1004175_0.01