



An *EDISON INTERNATIONAL*® Company

SCE Aircraft Operations Flight Request Form

Instructions: Please complete this form in its entirety and email to: airops@sce.com or fax to 909-974-4678. Once this form is received by Aircraft Operations, you will receive a response within 24 hours. For questions call SCE Aircraft Operations Dispatch at PAX 11676.

Requestor Information

Flight requested by:*	
Department:*	
Pax:*	
Cell Number:*	
Email Address:*	

SAP Accounting Number*	
-------------------------------	--

Flight Description

Please choose a mission type:

- | | | | | | |
|--------------------------|-----------------------|--------------------------|--------------------|--------------------------|---------------------------------------|
| ☐ | Camera – HD/IR | ☐ | Line String | ☐ | Pole-set |
| ☐ | Crew support | ☐ | Passenger | ☐ | Recon |
| ☐ | External Load | ☐ | Patrol | ☐ | Training |
| ☐ | HEC | ☐ | Photo | ☐ | Need more info, please contact |

Mission specific details (ex: Passenger name, pole size/weight, external load type, etc):

General Operating Location	
District	
LZ Coordinates (if known)	
Pick-up location for passenger flights	
Drop-off location for passenger flights	

Date(s) for which service is requested	
Time of Pick-up	
Approx. mission duration (if known)	
Back-up date for mission (if known)	

Authorizer	
Authorizer PAX and cell number	

**required information*

For office use only

Date Received by Aircraft Operations: _____ Date Initial Contact Made: _____

Referred to contractor: ☐ No ☐ Yes, Date: _____ Company: _____

Follow up status: ☐ Week 1

□ Week 2

□ Week 3

CONSTRUCTION NOTES:

- LOST CANYONS GOLF COURSE - CLOSED
- SCE LOCK ON GATE OFF BENNETT RD.
- HIGH DRY BRUSH AREA.


STA 3 - TRAFFIC CTRL NEEDED

STA 6 - HELICOPTER SET.


STA 5 - >500' LONG SPAN

STA 7 - ENG SAG/DYNO CALCS. SEE SHEET 1

SEE BELOW RIGHT
MATCH LINE "A"

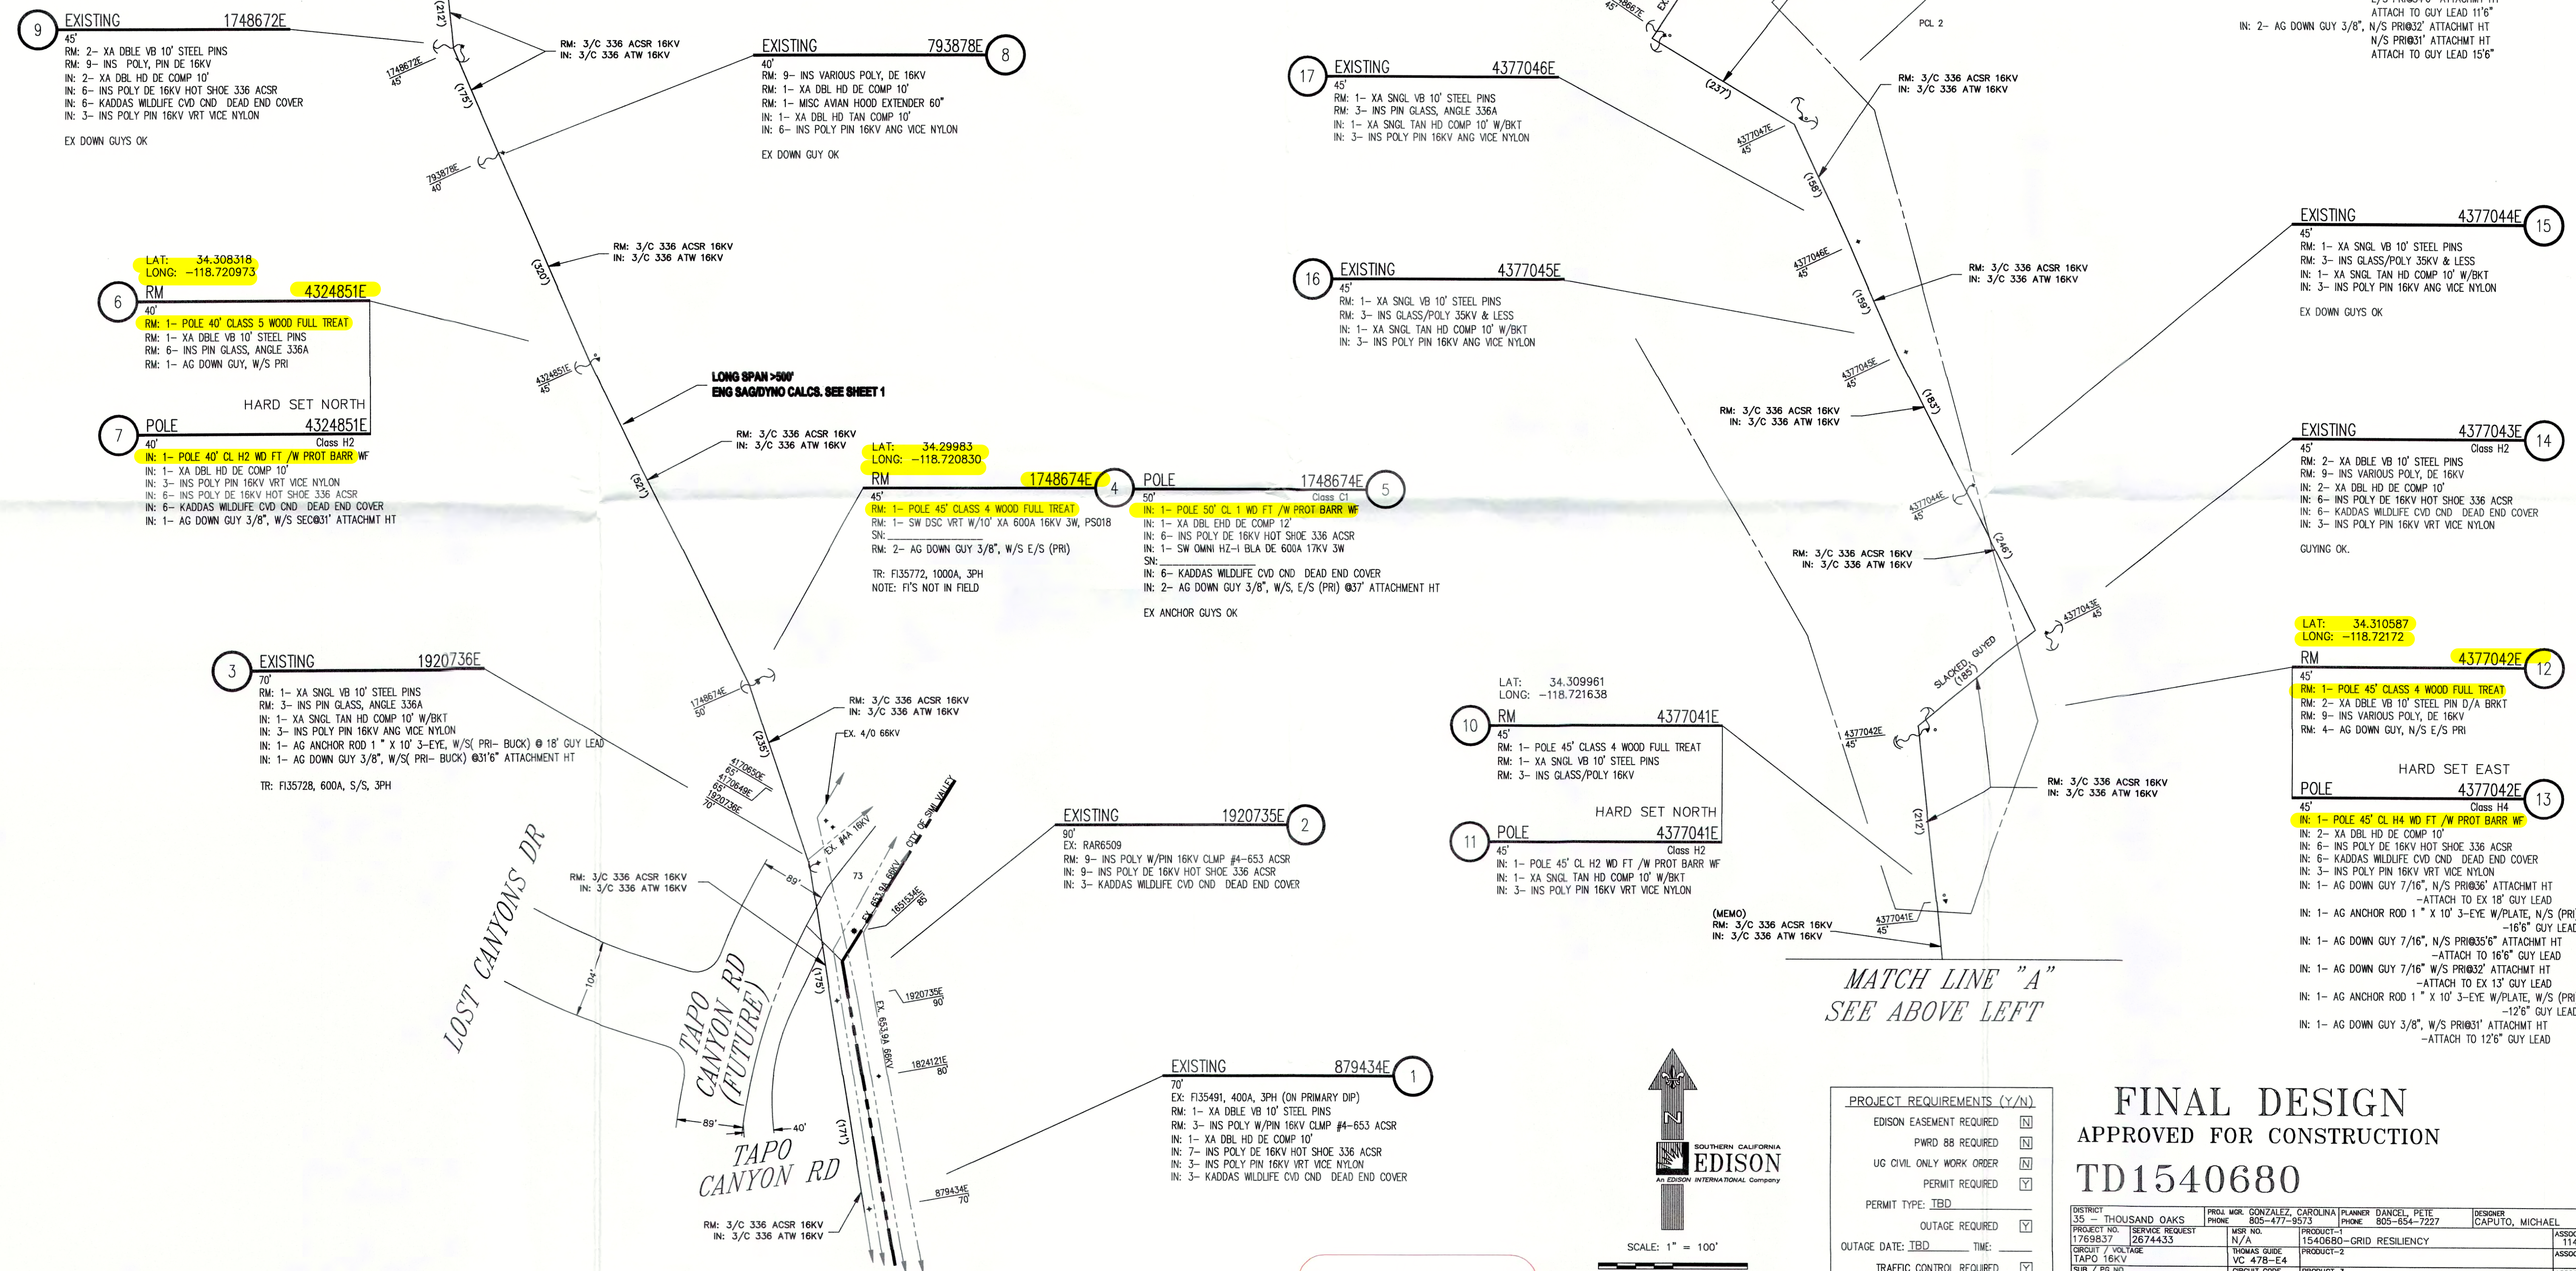

WORK ORDER CONTAINS
DISTRIBUTION APPARATUS
EQUIPMENT

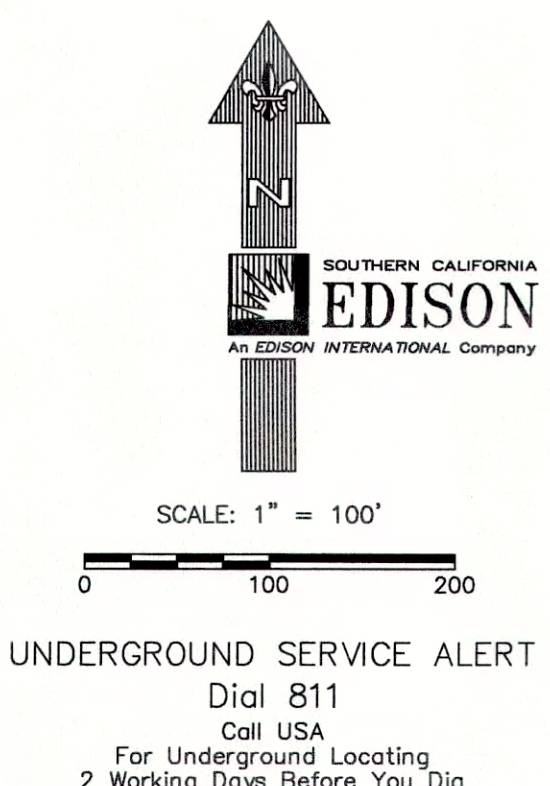

PROJECT REQUIREMENTS (Y/N)	
EDISON EASEMENT REQUIRED	☒
PWRD 88 REQUIRED	☒
UG CIVIL ONLY WORK ORDER	☒
PERMIT REQUIRED	☒
PERMIT TYPE: TBD	
OUTAGE REQUIRED	☒
OUTAGE DATE: TBD	TIME: _____
TRAFFIC CONTROL REQUIRED	☒
PED. TRAFFIC CONTROL REQ'D	☒
CONVEYANCE LETTER REQ'D	☒
ENVIRONMENTAL CLEARANCE REQ'D	☒
CSD 140 (TLM) REQ'D	☒

FINAL DESIGN	
APPROVED FOR CONSTRUCTION	
TD1540680	
DISTRICT 35 - THOUSAND OAKS	PLANNING GONZALEZ, CAROLINA PHONE: 805-477-9573
PROJECT NO. 1769837	SERVICE REQUEST 26744433
CIRCUIT / VOLTAGE TAPO 16KV	THOMAS GUIDE VC 478-E4
SUB / PG NO. SANTA SUSANA B1 & B2	CIRCUIT CODE 17548
INVENTORY MAP 42-508, 43-50	U.P.A. NO. N/A
PROPOSED CONSTRUCTION (LOCATION)	
PIF#035611 2020 WCCP DOTS	
LOST CANYON DR AND TAPO CANYON RD	
SIMI VALLEY, CA 93063	
DATE 05/30/19	APPROVED BY F. PORTIN
CHECKED BY M. CAPUTO	DESIGNED BY M. CAPUTO
DRAWN BY 52836	PAGE 2
SHEET 2	DESIGN/WORK NO. 1145611_0.01