

## SCE Aircraft Operations Flight Request Form

**Instructions:** Please complete this form in its entirety and email to: [airops@sce.com](mailto:airops@sce.com) or fax to 909-974-4678. Once this form is received by Aircraft Operations, you will receive a response within 24 hours. For questions call SCE Aircraft Operations Dispatch at PAX 11676.

### Requestor Information

|                              |  |
|------------------------------|--|
| <b>Flight requested by:*</b> |  |
| <b>Department:*</b>          |  |
| <b>Pax:*</b>                 |  |
| <b>Cell Number:*</b>         |  |
| <b>Email Address:*</b>       |  |

|                               |  |
|-------------------------------|--|
| <b>SAP Accounting Number*</b> |  |
|-------------------------------|--|

### Flight Description

Please choose a mission type:

- |                                         |                                      |                                                         |
|-----------------------------------------|--------------------------------------|---------------------------------------------------------|
| <input type="checkbox"/> Camera – HD/IR | <input type="checkbox"/> Line String | <input type="checkbox"/> Pole-set                       |
| <input type="checkbox"/> Crew support   | <input type="checkbox"/> Passenger   | <input type="checkbox"/> Recon                          |
| <input type="checkbox"/> External Load  | <input type="checkbox"/> Patrol      | <input type="checkbox"/> Training                       |
| <input type="checkbox"/> HEC            | <input type="checkbox"/> Photo       | <input type="checkbox"/> Need more info, please contact |

**Mission specific details (ex: Passenger name, pole size/weight, external load type, etc):**

|  |
|--|
|  |
|  |
|  |

|                                                |  |
|------------------------------------------------|--|
| <b>General Operating Location</b>              |  |
| <b>District</b>                                |  |
| <b>LZ Coordinates (if known)</b>               |  |
| <b>Pick-up location for passenger flights</b>  |  |
| <b>Drop-off location for passenger flights</b> |  |

|                                               |  |
|-----------------------------------------------|--|
| <b>Date(s) for which service is requested</b> |  |
| <b>Time of Pick-up</b>                        |  |
| <b>Approx. mission duration (if known)</b>    |  |
| <b>Back-up date for mission (if known)</b>    |  |

|                                       |  |
|---------------------------------------|--|
| <b>Authorizer</b>                     |  |
| <b>Authorizer PAX and cell number</b> |  |

*\*required information*

**For office use only**

Date Received by Aircraft Operations: \_\_\_\_\_ Date Initial Contact Made: \_\_\_\_\_


Referred to contractor: ☐ No ☐ Yes, Date: \_\_\_\_\_ Company: \_\_\_\_\_

Follow up status: ☐ Week 1 \_\_\_\_\_

☐ Week 2 \_\_\_\_\_


☐ Week 3 \_\_\_\_\_

# SAUGUS-ELIZABETH LAKE-FILLMORE 66kV (IDLE)

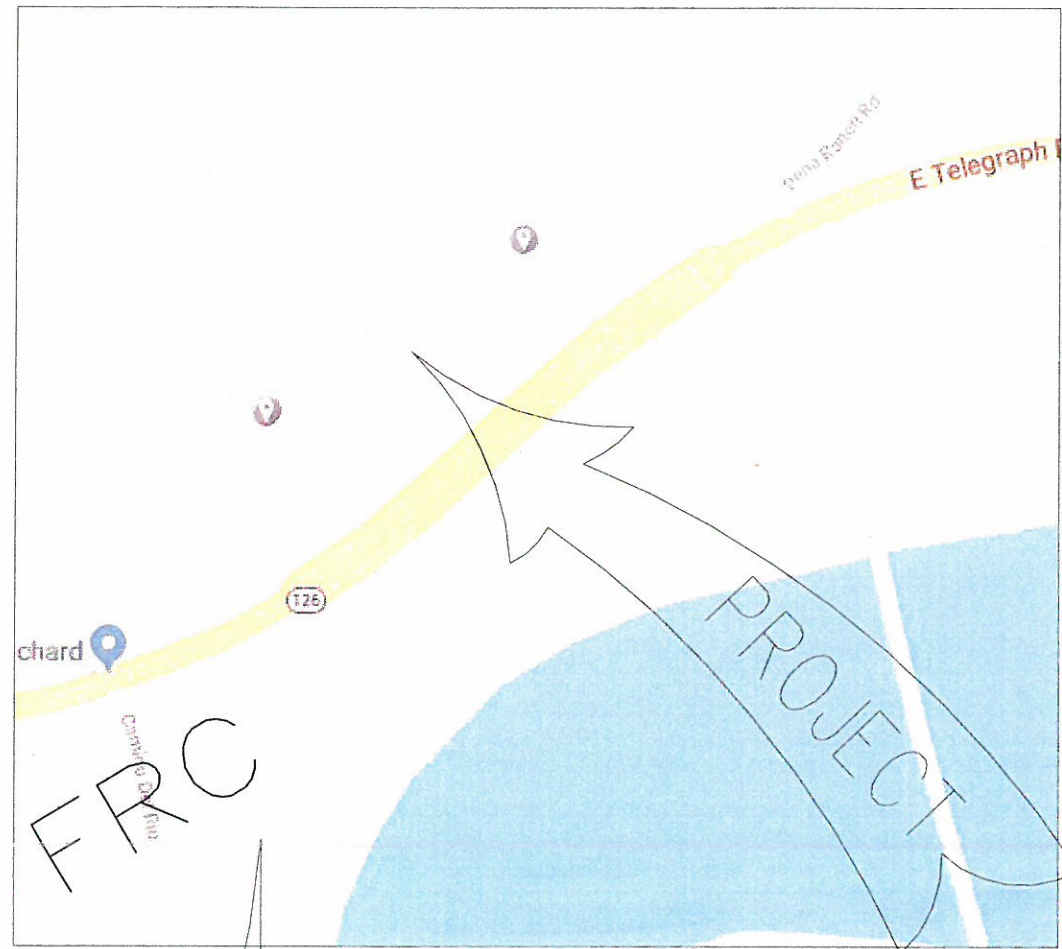

VICINITY MAP  
NTS

NOTES: -DISTRICT TO USE TRANSMISSION INSULATORS AND CLAMPS.  
-FRC TO BE INSTALLED FROM 836077E TO 836082E.  
-DE FRC AT BOTH ENDS AND INSTALL DOWN GUYS.  
-HELICOPTER SET.

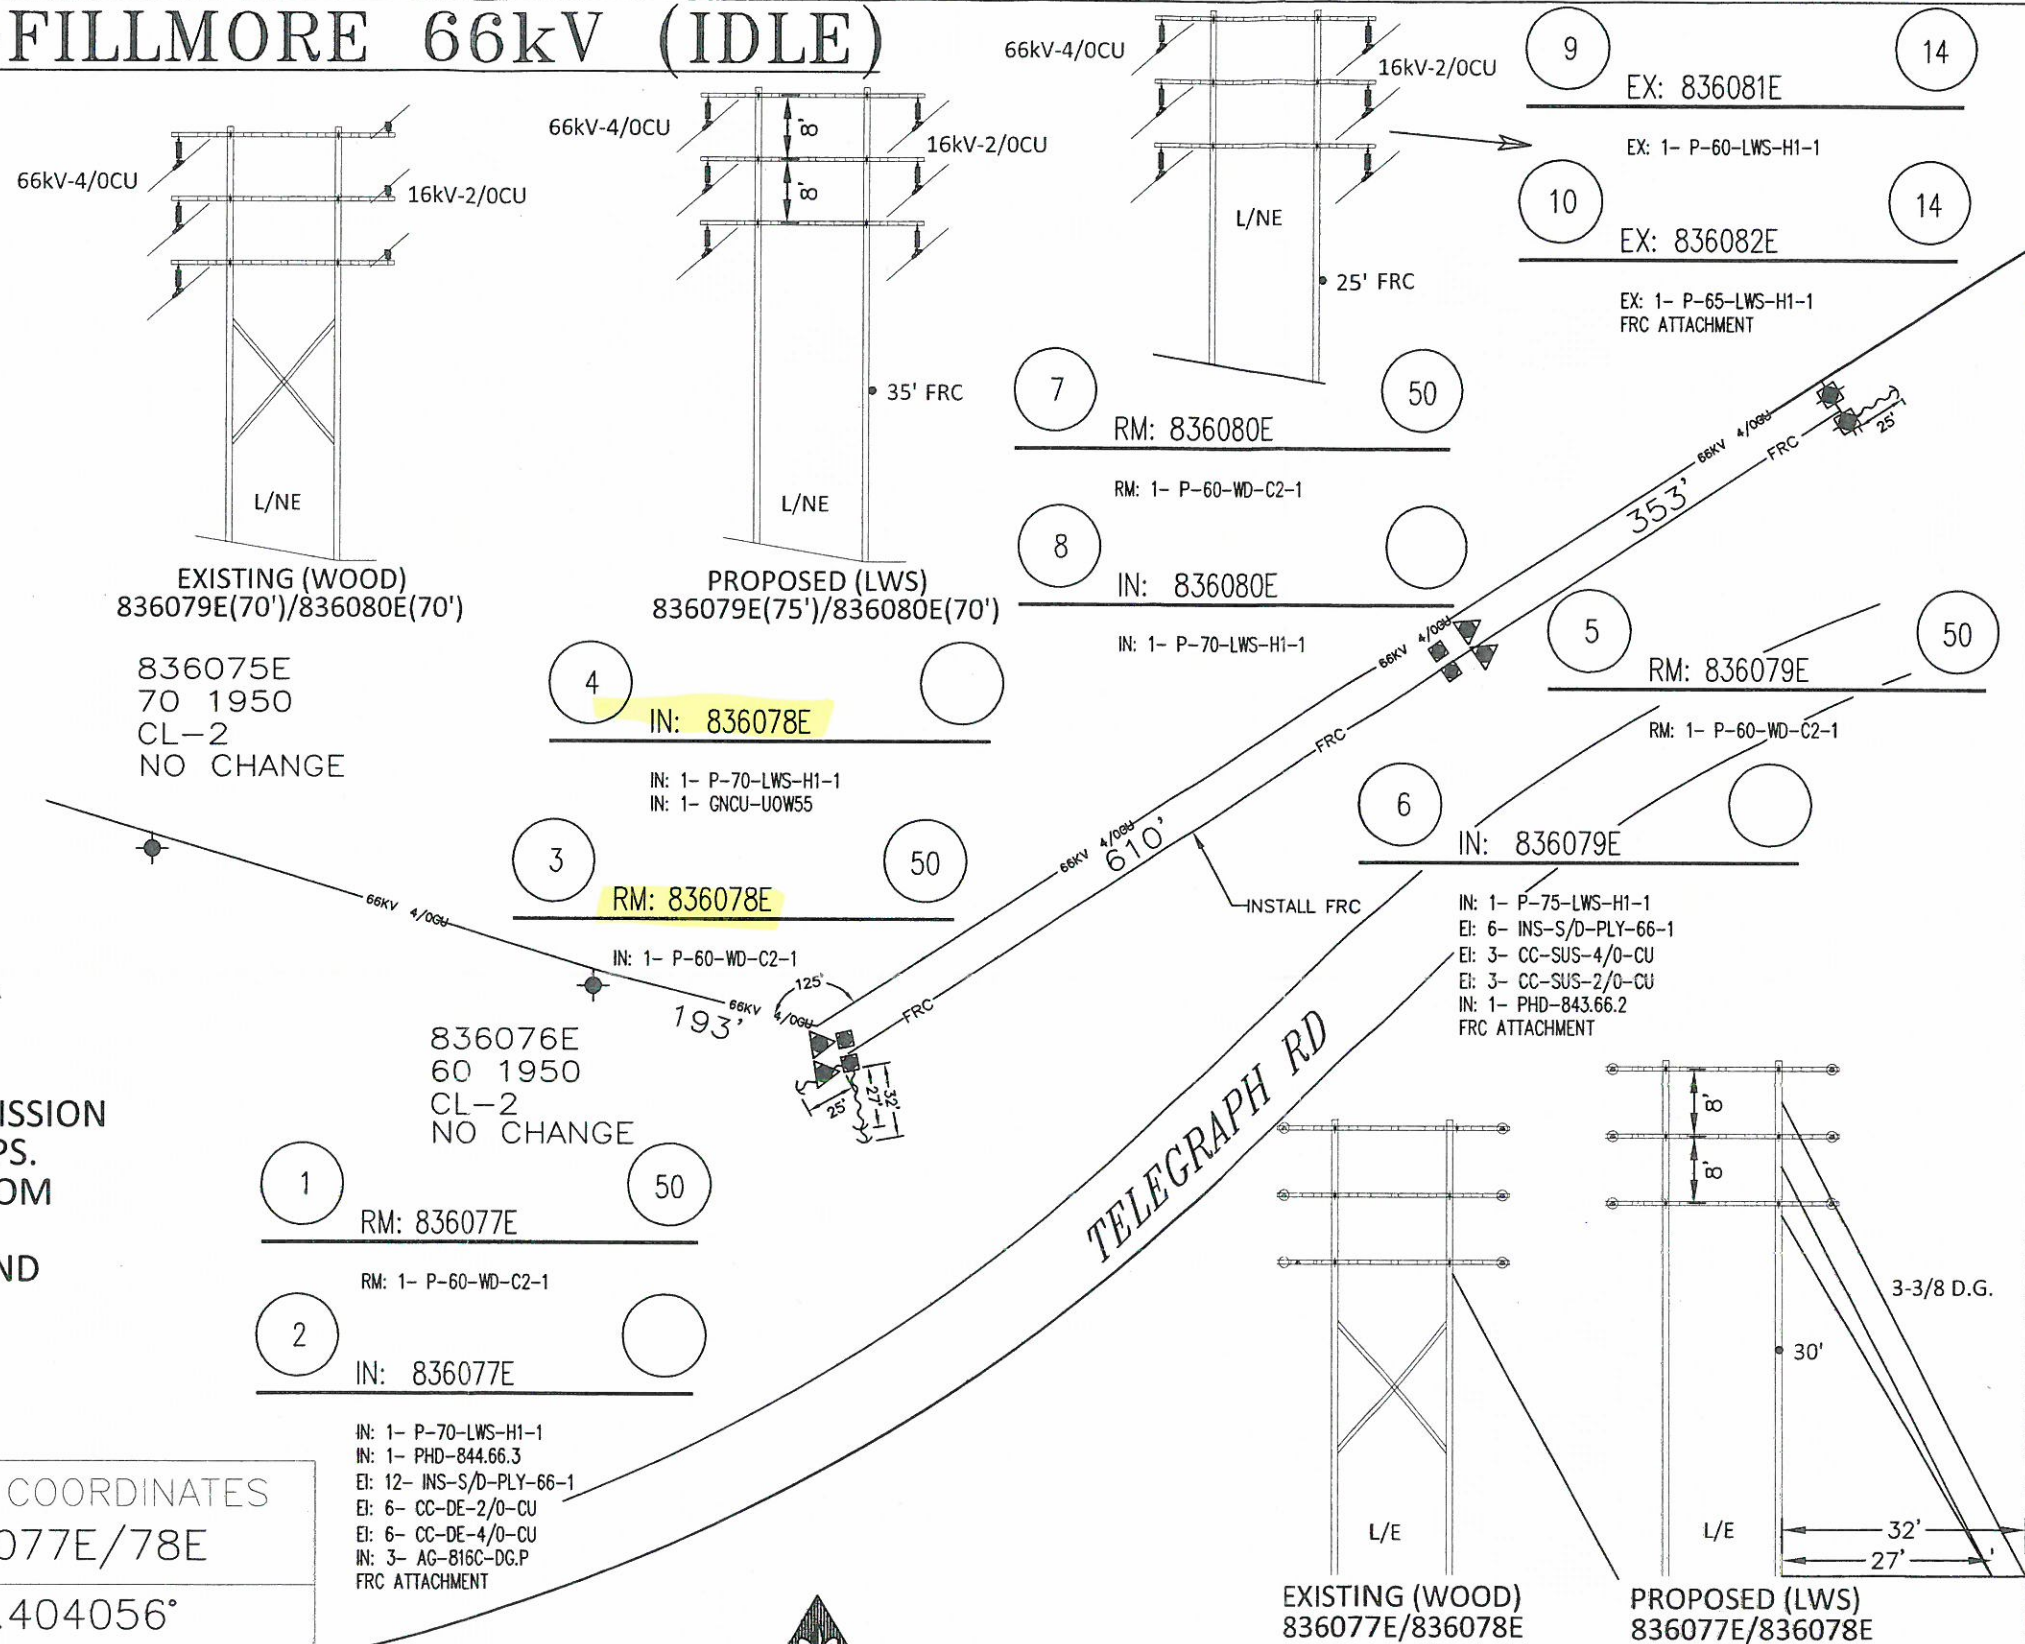

## PROJECT REQUIREMENTS

|                           |                                     |
|---------------------------|-------------------------------------|
| TREE TRIMMING REQ'D       | <input type="checkbox"/>            |
| NVIRO. CLEARANCE REQUIRED | <input checked="" type="checkbox"/> |
| EDISON EASEMENT REQUIRED  | <input type="checkbox"/>            |
| PERMIT REQUIRED           | <input type="checkbox"/>            |
| TRAFFIC CONTROL REQUIRED  | <input type="checkbox"/>            |
| ED. TRAFFIC CONTROL REQ'D | <input type="checkbox"/>            |

## POLE DETAILS


|                |                                     |
|----------------|-------------------------------------|
| JOINT POLE     | <input type="checkbox"/>            |
| RENTER         | <input type="checkbox"/>            |
| HELICOPTER SET | <input type="checkbox"/>            |
| JOINT MEET     | <input type="checkbox"/>            |
| TRUCK ACCESS   | <input checked="" type="checkbox"/> |
| HAND DIG       | <input type="checkbox"/>            |
| CHEMONITE      | <input type="checkbox"/>            |

|                 |              |
|-----------------|--------------|
| GPS COORDINATES |              |
| 836077E/78E     |              |
| N               | 34.404056°   |
| W               | -118.705288° |
| GPS COORDINATES |              |
| 836079E/80E     |              |
| N               | 34.404985°   |
| W               | -118.703592° |





NOT TO SCALE



|                                                               |                                                 |               |               |              |                               |            |  |
|---------------------------------------------------------------|-------------------------------------------------|---------------|---------------|--------------|-------------------------------|------------|--|
| PROJ #                                                        | 1547533                                         | ESTIMATOR     | OCHOA, BERNIE | PHONE        | 626-688-6791                  | J.P.A. NO. |  |
| GRID                                                          | NORTH COAST                                     | INVENTORY MAP | 54            | SAP ORDER    | TD1360401                     |            |  |
| DIVISION                                                      | NORTHWEST                                       | DISTRICT      |               | PRODUCT/MAT  | 1360401-PLP TRANSMISSION REPL |            |  |
| LINE                                                          | ET-00630-Saugus-Elizabeth Lake-Fillmore-NON-ISO | LINE VOLTAGE  | 66KV          |              |                               |            |  |
| PROPOSED CONSTRUCTION (LOCATION)                              |                                                 |               |               | SHEET        |                               |            |  |
| R&R 2 H-FRAMES DUE TO DET SCE R/W NEAR HWY 126 VENTURA COUNTY |                                                 |               |               | DESIGN NO.   |                               |            |  |
| SOUTHERN CALIFORNIA EDISON COMPANY                            |                                                 |               |               | 1 of 1       |                               |            |  |
|                                                               |                                                 |               |               | 1002625_0.01 |                               |            |  |

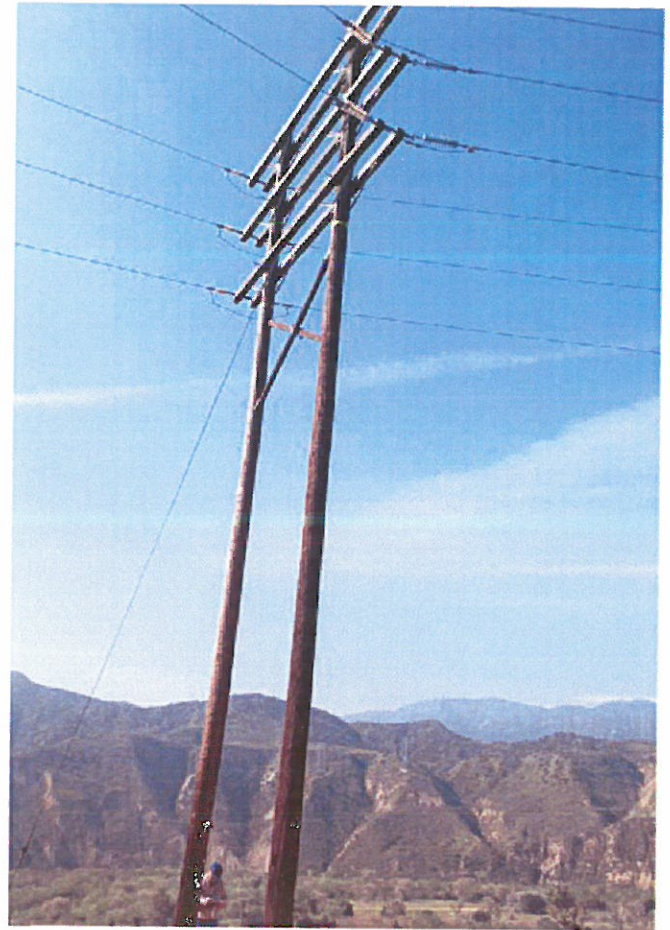


836077E & 836078E

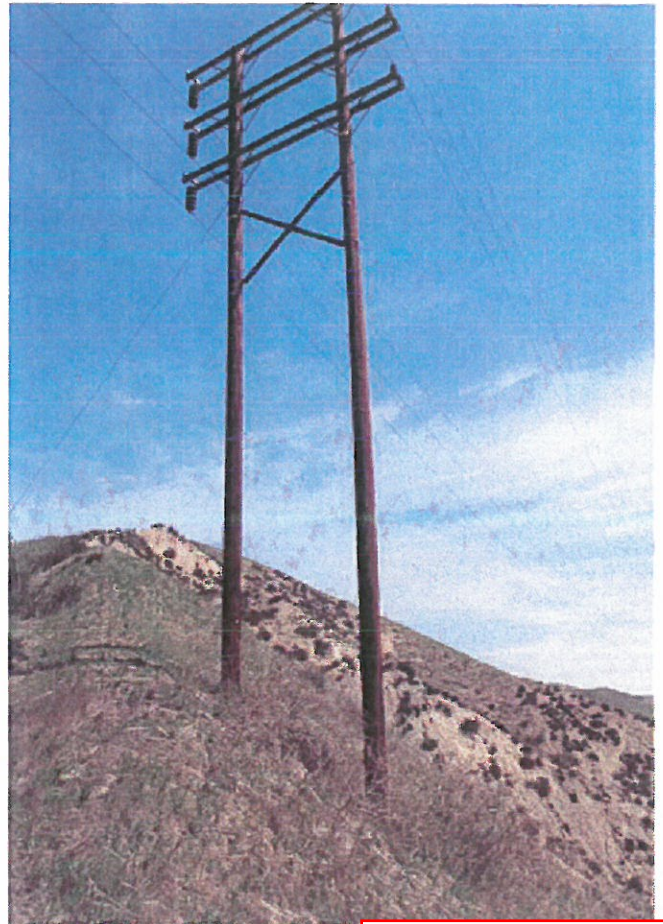
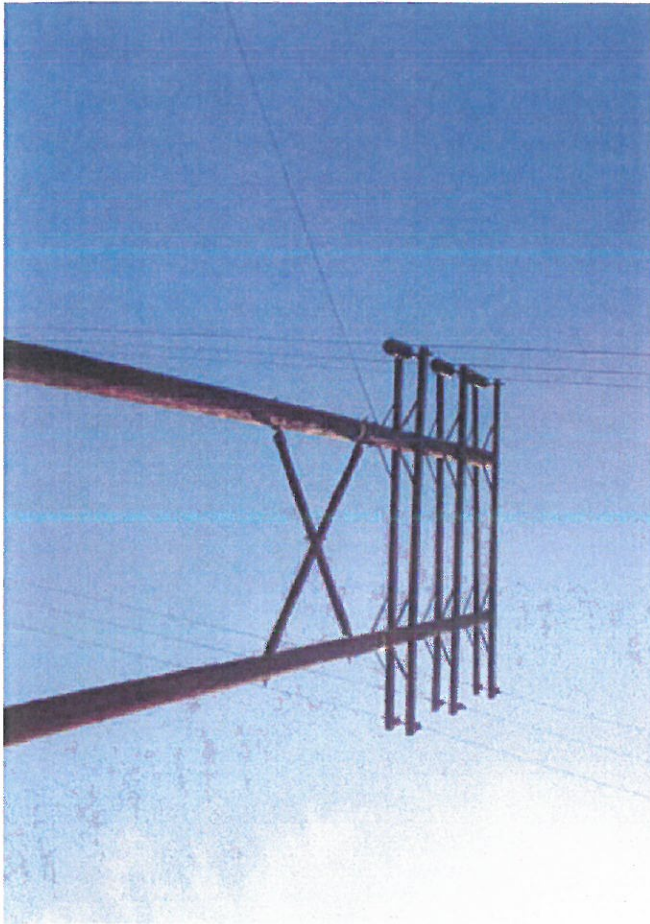



836077E & 836078E

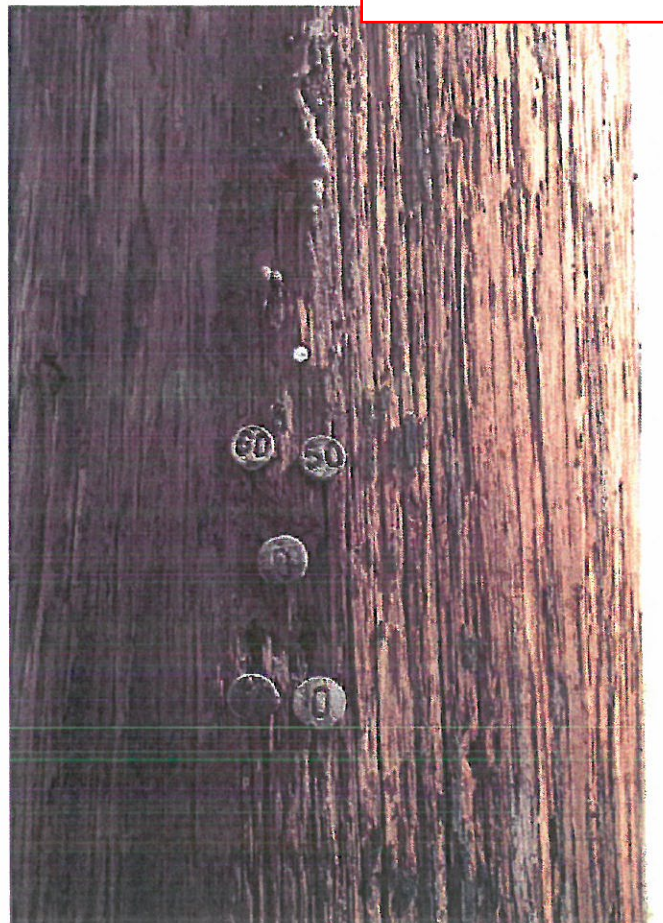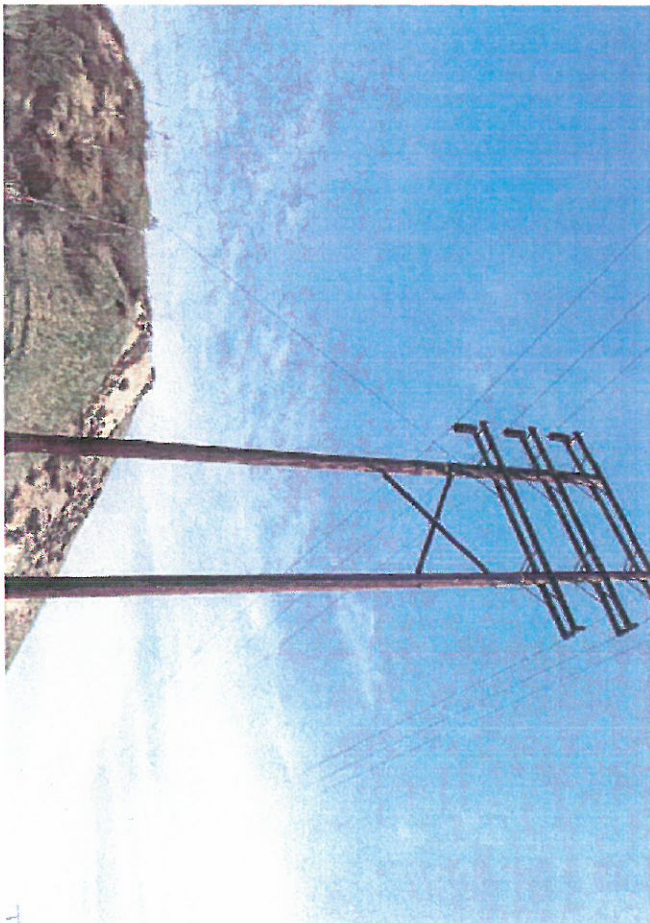

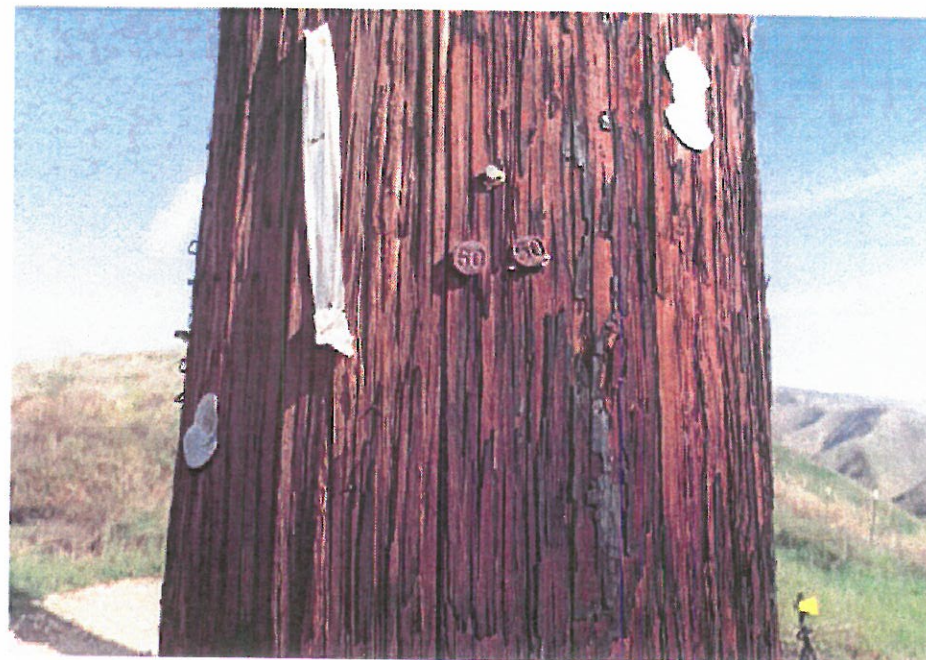

836080E & 836079E

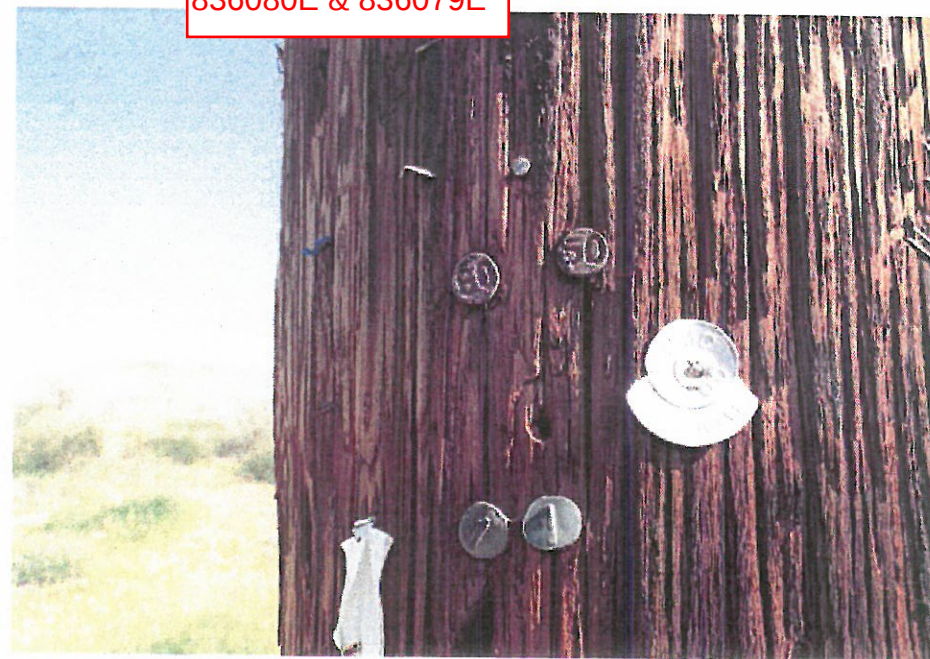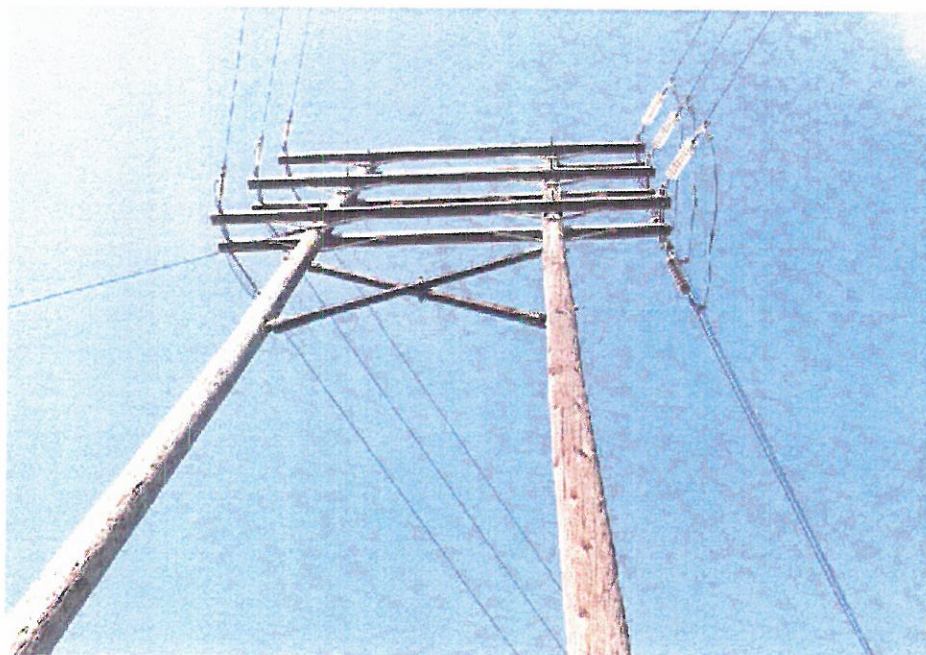

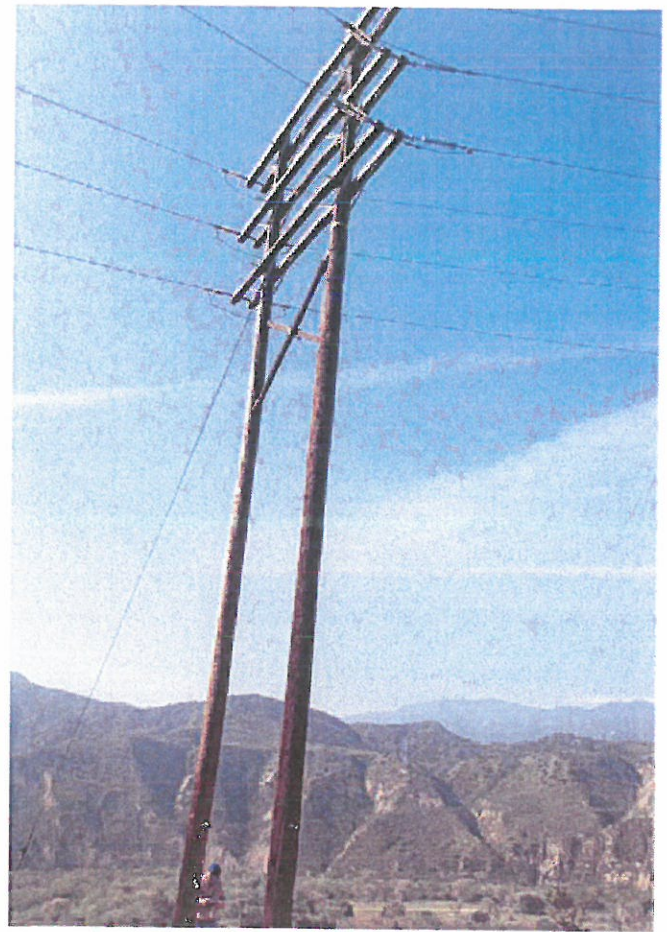

836080E & 836079E



POLES 836079E & 836080E 34.404985 -118.703592

POLES 836077E & 836078E 34.404056 -118.705288

E Telegraph Rd

Pena Ranch Rd

126