



SECTION 7

Part 135 GH 4A Part 133 GH 4L

NON- Congested Area Plan

Operator: Guardian Helicopters, Inc

67 D STREET

Fillmore CA. 93015

Phone (818) 442-9904

FAX (818) 442-9901

PROJECT: PG&E BHT 407 HEC BHT205 WORK ORDER #: 24-02818 24-02794 24-02787

ADDRESS: SKY OAK RD AND RIDGECREST BLVD CITY: MILL VALLEY STATE: CA ZIP: 94941

SEE ATTACHED FLIGHT REQUEST AND KMZ

CONTRACTOR WILSON CONSTRUCTION 24-02794

CONTACT REQUESTOR: JOSEPH HORAK PHONE#: 707-486-0953

CONTACT FORMAN: ANTHONY VITORELO PHONE#: 415-302-0493

CONTACT SUPERVISOR : KEVIN SMITH PHONE#: 925-200-2695

CONTRACTOR WILSON CONSTRUCTION 24-02787

CONTACT REQUESTOR: JOSEPH HORAK PHONE#: 707-486-0953

CONTACT FORMAN: ANTHONY VITORELO PHONE#: 415-302-0493

CONTACT SUPERVISOR : KEVIN SMITH PHONE#: 925-200-2695

CONTRACTOR PGE 24-02818

CONTACT REQUESTOR: FREDRICK BERRIDGE PHONE#: 530-320-0804

CONTACT FORMAN: TYLER HARRIS PHONE#: 971-917-5468

CONTACT SUPERVISOR : FREDRICK BERRIDGE PHONE#: 530-320-0804

PILOT'S NAME(S):

1. MICHAEL KLINK CERT#: 3018828
2. BUCKEY MACKAY CERT #: 2778051
3. IAN GOODALE CERT#: 3741973
4. ROSS GOULET CERT#: 3396777
5. TREVOR NEEDHAM CERT#: 3597688
6. DONOVAN OWENS CERT#: 3403431

TYPE OF AIRCRAFT:

BELL UH-1H N# N777GH A/C CATEGORY: RESTRICTED

BELL 407 N# N407GH A/C CATEGORY: STANDARD

BELL 407 N# N447GH A/C CATEGORY: STANDARD

BELL 407 N# N111GH A/C CATEGORY: STANDARD

BELL 205A1 N# N216GH A/C CATEGORY: STANDARD

BELL 205A1 N# N211GH A/C CATEGORY: STANDARD

AS350 B2 N# N498PT A/C CATEGORY: STANDARD

BK 117 N# N990SL A/C CATEGORY: STANDARD

IF SAFETY DICTATES AND OR THE CUSTOMER REQUESTS ADDITIONAL LIFTS THE LIFTS WILL BE CONDUCTED REMAINING WITHIN THE APPROVED TIME PARAMETERS.

TYPE OF LIFTS HEC AND POLE SET 2200 LBS LOAD:EXT CL B TYPE OF ITEM LIFTING: ☐

AERODYNAMIC ☒ NON- AERODYNAMIC LONG LINE: (NO) XXX (YES) LESS 200 FT (LENGTH)

DATE AND TIMES OPERATION WILL BEGIN AND TERMINATE:

FLIGHT DATES	TIME BEGIN	TIME END	TODAY'S DATE
10-1-2024	SUNRISE	SUNSET	9-10-2024
<u>AGENCY NAME:</u>	<u>PHONE#:</u>	<u>PERSON NOTIFIED:</u>	<u>DATE:</u>



Part 135 GH 4A Part 133 GH 4L
NON-Congested Area Plan

Evacuation

☒ No Evacuated Structures

☐ Evacuated Structures

Crowd Control

☒ Operator

☒ Contractor

Street Closure

☒ Yes ☐ No

☒ Contractor

☐ Operator

LIST OF BUILDINGS THAT SHALL EITHER BE PARTIALLY OR ENTIRELY UNOCCUPIED PERSONS
ALSO HOMES THAT WILL BE NOTIFIED OF ACTIVITY:

BUILDING DESCRIPTION/ADDRESS	REMARKS	METHOD
	VACANT DURING OPS	HAND DELIVER
STRUCTURES WITHIN 300 FT		

Narrative description of pick-up site, route, delivery site, and plan for ceasing operation if unauthorized persons enter operational area or real hazard occurs.

SITE INSPECTION NOTES

1. ALL OPERATIONS WILL BE IN ACCORDANCE WITH GHI AND CONTACTOR'S POLICIES AND PROCEDURES.
2. ALL PERSONNEL ESSENTIAL TO COMPLETING THE JOB SAFELY WILL PARTICIPATE IN THE SAFETY TAILBOARD. ALL PARTICIPANTS MUST SIGN THE GHI SIGN IN SHEET.
3. ONLY ESSENTIAL PERSONNEL WILL BE PERMITTED TO PARTICIPATE IN THE EVOLUTION AND TO ENTER THE SAFETY ZONE.
4. IN THE EVENT AN UNAUTHORIZED PERSON ENTERS THE SAFETY ZONE OR A POTENTIAL HAZARD IS IDENTIFIED THE PILOT WILL HOLD THE AIRCRAFT IN RELATIVE POSITION AND ALL OPERATIONS WILL CEASE UNTIL THE PROBLEM IS RECTIFIED.
5. THE PILOT WILL MAINTAIN RADIO COMMUNICATION WITH THE GROUND CREW. IN THE EVENT OF LOSS COMMUNICATION, THE CREW WILL USE STANDARD HEAD AND HAND SIGNALS. WHEN THE PILOT IS CLEAR HE WILL MOVE THE AIRCRAFT TO A SAFE LOCATION TO ALLOW THE COMMUNICATION PROBLEM TO BE RECTIFIED.
6. IN THE EVENT OF AN AIRCRAFT EMERGENCY THE PILOT WILL NOTIFY THE GROUND CREW AND WILL ATTEMPT TO LAND THE AIRCRAFT IN THE EMERGENCY LANDING AREA.
7. NO PERSONNEL WITHIN THE OPERATING AREA WILL BE PERMITTED TO TAKE PICTURES, NO CAMERA OR CELL PHONE USAGE.
8. EVACUATIONS AND STREET CLOSURES ARE IN ACCORDANCE WITH DIAGRAMS BELOW.
9. ANY DEVIATION FROM THE FLIGHT PLAN OR TAILBOARD MUST BE RE TAILBOARDED
10. ANY DEVIATON OR ADDITIONAL WORK MUST BE APPROVED BY CONTRACTOR
11. ALL PERSONNEL HAVE WORK STOP AUTHORITY AND MUST EXCERSISE THIS AUTHORIZATION



PRIOR TO BEGINNING OPERATIONS, A TAILBOARD SAFETY BRIEF WILL BE CONDUCTED.


1. (2) COMPANY HELICOPTER WILL LAND AT THE LANDING ZONE TO CONDUCT TAILBOARD AND HEC TRAINING
2. PILOT UTILIZE CLOSEST LZ FOR PICK UP TO AVOID STREET CROSSING
3. REMOTE AREA NO EVACUATIONS
4. FLAGMAN WILL CLOSE SKY OAK RD AND RIDGE CREST BLVD FLAGMAN AT TURN OUT AT TRAIL HEAD
5. WATER TRUCK IS REQUIRED AT LANDING AREAS


LEGEND

SITE PLAN SYMBOLS: EVACUATION FLIGHT PATH

LANDING AREA = (LZ)	STREET BLOCKED = XXXX	TOP TWO FLOORS = UBT2
ATTACH AREA = (A)	RELEASE AREA = (R)	
FLIGHT PATH = >>>>	EMERGENCY LAND = (ELZ)	
UNOCCUPIED BUILDING = (UB)	UNOCCUPIED BUILDING TOP FLOOR = (UBT1)	

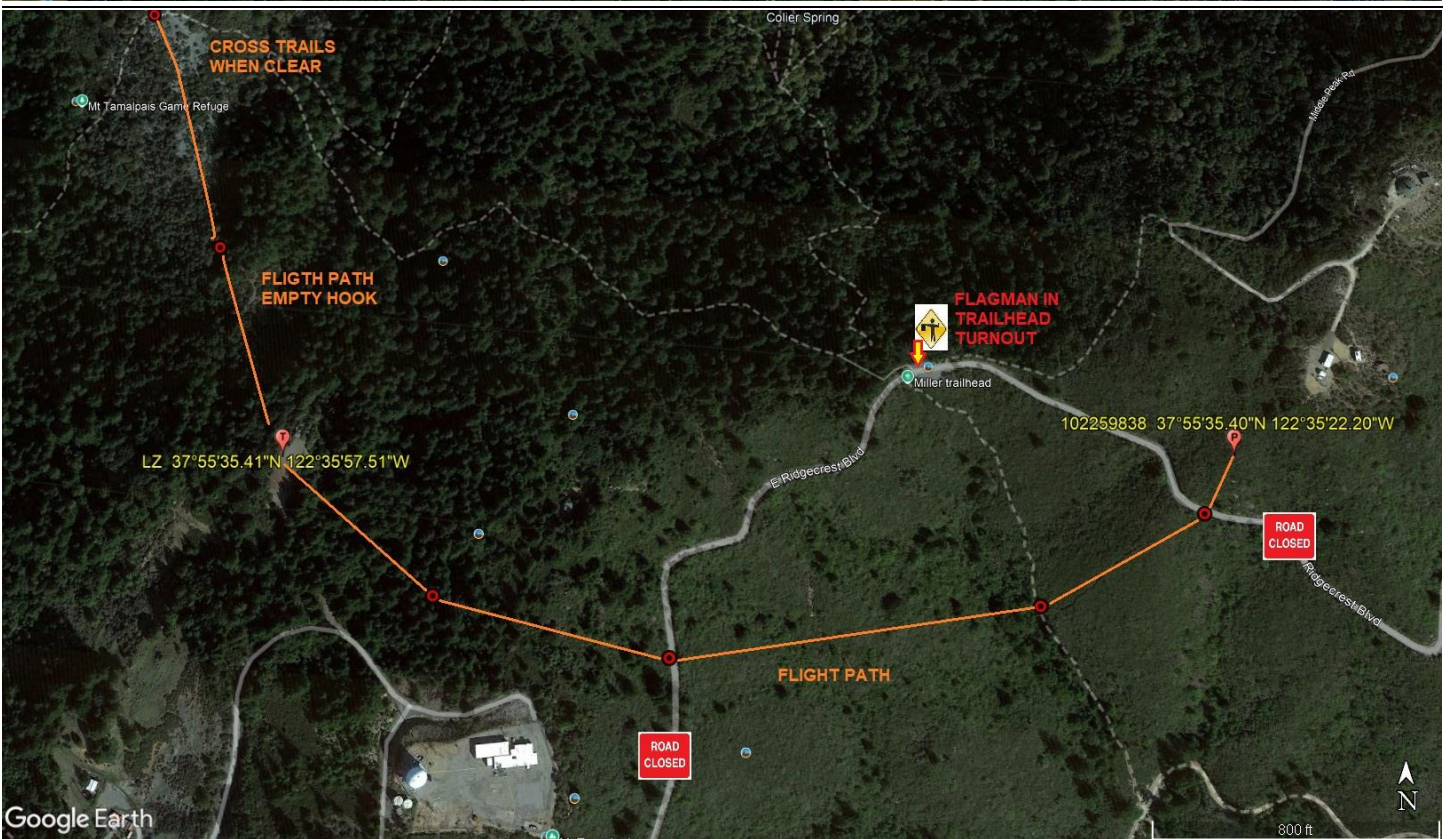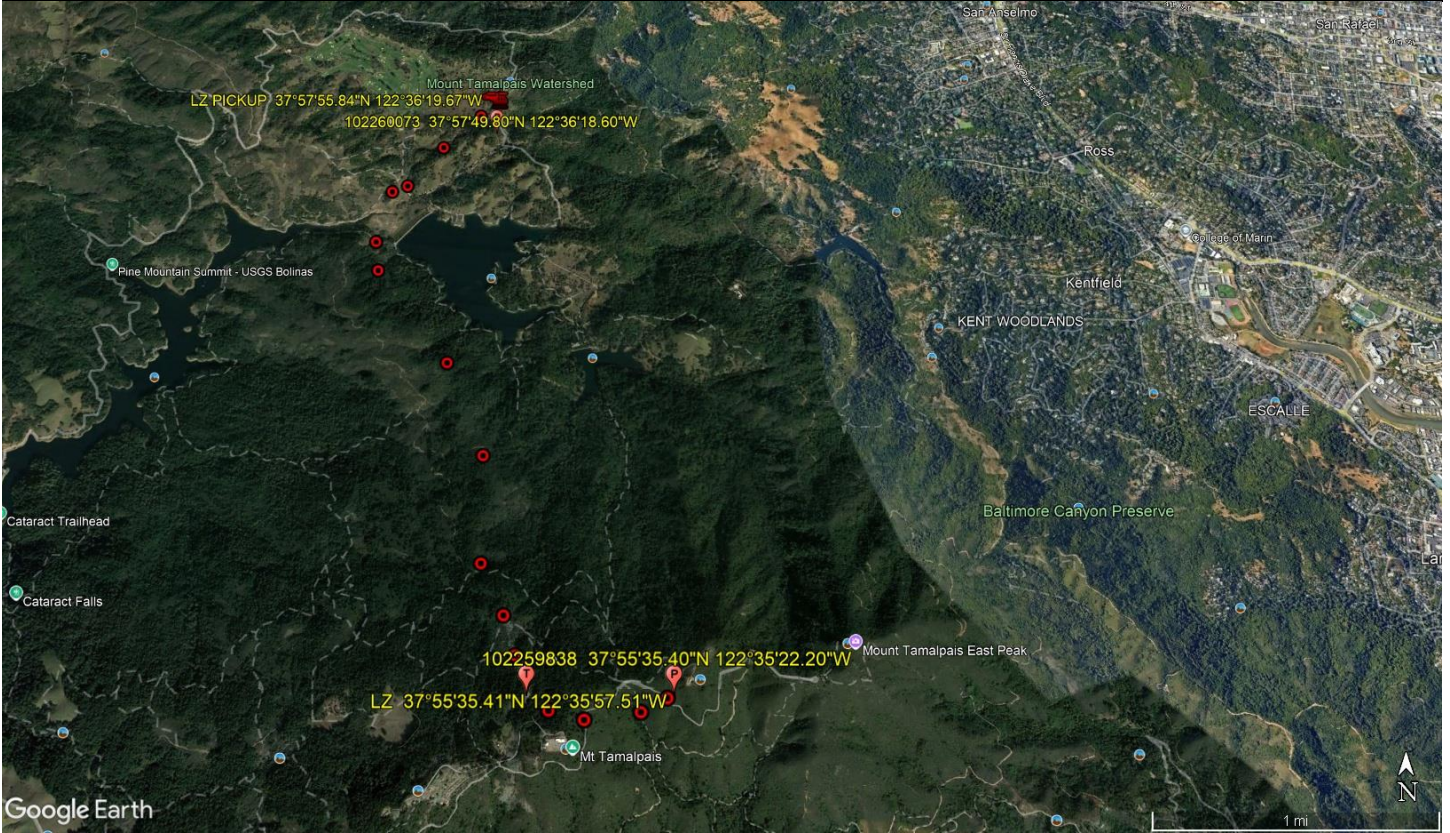

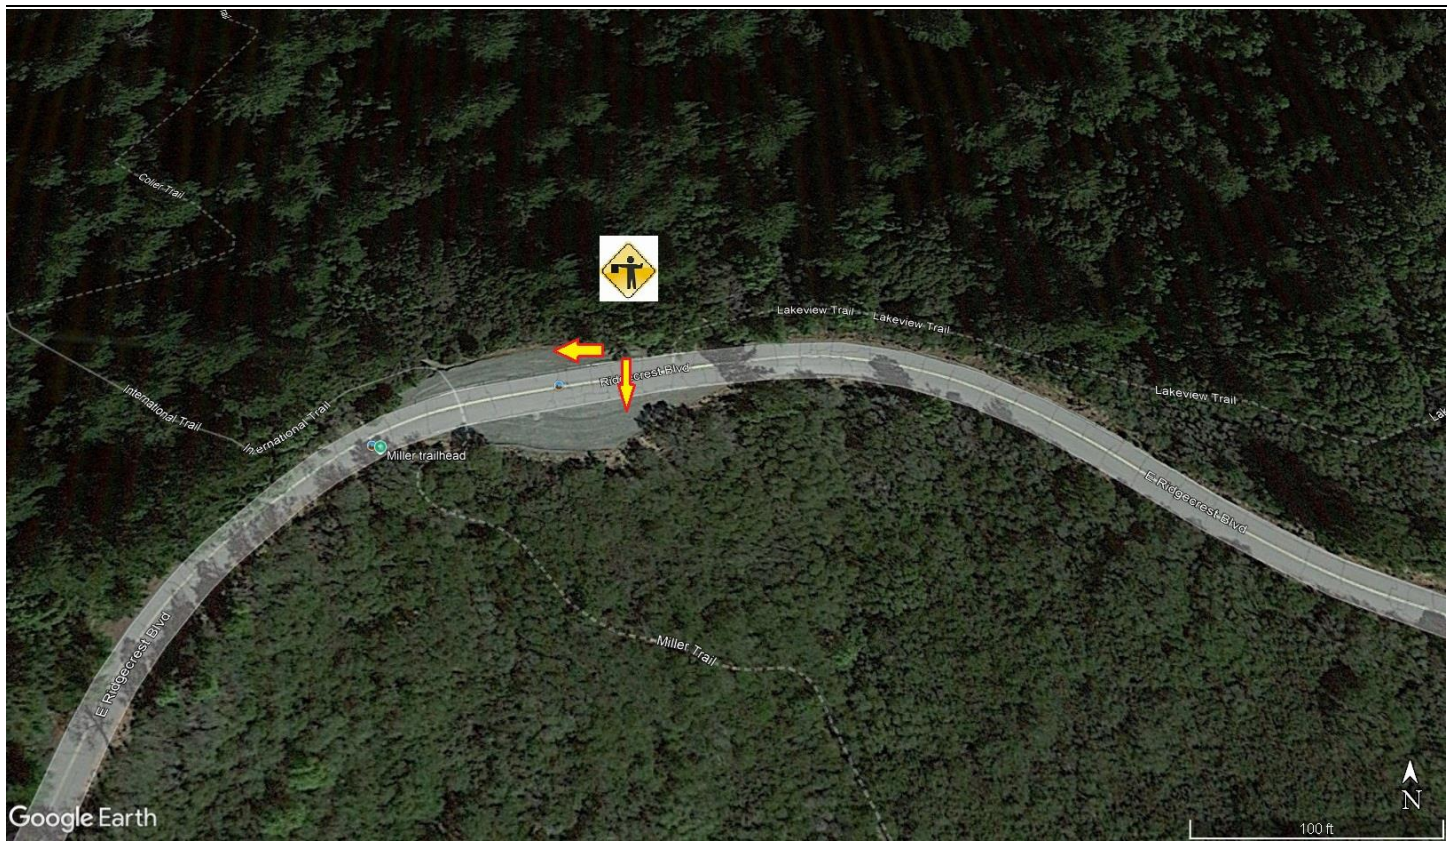

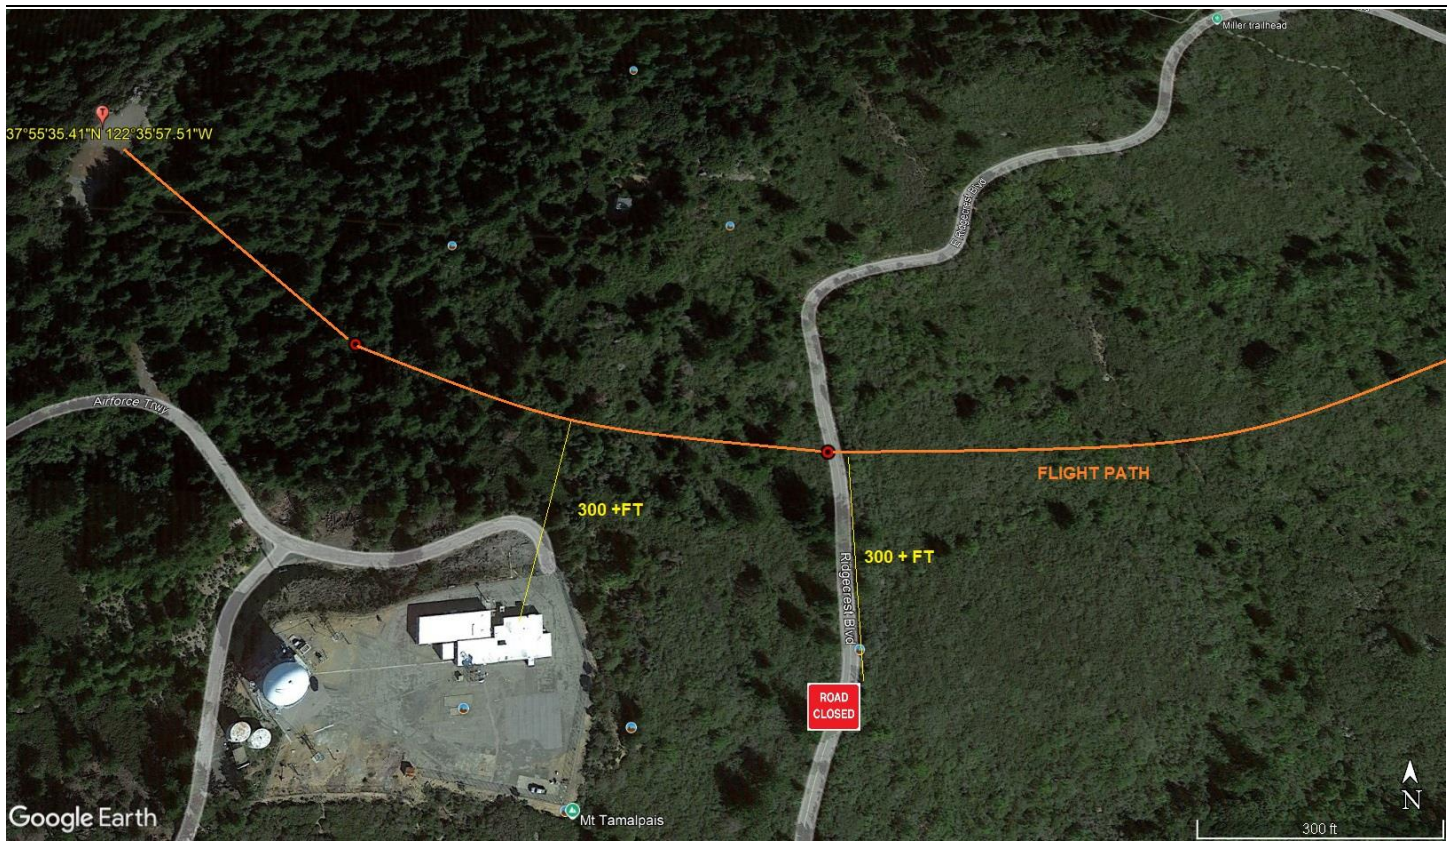

NORTH POLE SET



Jeffrey M. Teubner

9-10-2024

DATE OF SUBMISSION

COMPANY OFFICIAL / TITLE

Jeffrey M. Teubner Flight Coordinator