



SECTION 7

Part 135 GH 4A Part 133 GH 4L

NON- Congested Area Plan

Operator: Guardian Helicopters, Inc

67 D STREET

Fillmore CA. 93015

Phone (818) 442-9904

FAX (818) 442-9901

PROJECT: PG&E BHT 205 HEC WORK ORDER #: 26-01583

ADDRESS: MILLWOOD RD CITY: HUME STATE: CA ZIP: 93628

SEE ATTACHED FLIGHT REQUEST AND KMZ

CONTRACTOR: OUTSOURCE

CONTACT REQUESTOR: GARRETT TRIFFON

PHONE#: 209-617-7034

CONTACT FORMAN: FELOPE RAMOS

PHONE#: 559-907-1407

CONTACT SUPERVISOR : XXXXXXXXXX

PHONE#: xxx-xxx-xxxx

PILOT'S NAME(S):

1. <u>MICHAEL KLINK</u>	CERT#: <u>3018828</u>
2. <u>BUCKEY MACKAY</u>	CERT #: <u>2778051</u>
3. <u>IAN GOODALE</u>	CERT#: <u>3741973</u>
4. <u>ROSS GOULET</u>	CERT#: <u>3396777</u>
5. <u>TREVOR NEEDHAM</u>	CERT#: <u>3597688</u>
6. <u>DONOVAN OWENS</u>	CERT#: <u>3403431</u>
7. <u>JOHN OLSON</u>	CERT#: <u>27691766</u>

TYPE OF AIRCRAFT:

<u>BELL 407</u>	<u>N# N407GH</u>	<u>A/C CATEGORY: STANDARD</u>
<u>BELL 407</u>	<u>N# N447GH</u>	<u>A/C CATEGORY: STANDARD</u>
<u>BELL 407</u>	<u>N# N111GH</u>	<u>A/C CATEGORY: STANDARD</u>
<u>BELL 407</u>	<u>N# N718GH</u>	<u>A/C CATEGORY: STANDARD</u>
<u>BELL 407</u>	<u>N# N829GH</u>	<u>A/C CATEGORY: STANDARD</u>
<u>BELL 205A1</u>	<u>N# N216GH</u>	<u>A/C CATEGORY: STANDARD</u>
<u>BELL 205A1</u>	<u>N# N211GH</u>	<u>A/C CATEGORY: STANDARD</u>
<u>BELL 205A1</u>	<u>N# N205GH</u>	<u>A/C CATEGORY: STANDARD</u>
<u>BK 117</u>	<u>N# N817DD</u>	<u>A/C CATEGORY: STANDARD</u>
<u>BK 117</u>	<u>N# N1174U</u>	<u>A/C CATEGORY: STANDARD</u>
<u>BK 117</u>	<u>N# N74GH</u>	<u>A/C CATEGORY: STANDARD</u>

IF SAFETY DICTATES AND OR THE CUSTOMER REQUESTS ADDITIONAL LIFTS THE LIFTS WILL BE CONDUCTED REMAINING WITHIN THE APPROVED TIME PARAMETERS.

TYPE OF LIFT : POLE 50/3 1515 LBS GRAVEL 2000 LBS LOAD: EXT CL B TYPE OF ITEM LIFTING:

☐ AERODYNAMIC ☒ NON- AERODYNAMIC LONG LINE: (NO) XXX (YES) LESS 200 FT (LENGTH)

DATE AND TIMES OPERATION WILL BEGIN AND TERMINATE:

FLIGHT DATES	TIME BEGIN	TIME END	TODAY'S DATE
7-14-2026	SUNRISE	SUNSET	7-10-2026

Evacuation

Crowd Control

Street Closure

☐ No Evacuated Structures

☒ Operator

☒ Yes ☐ No

☒ Evacuated Structures

☒ Contractor

☒ Contractor

☐ Operator



Part 135 GH 4A Part 133 GH 4L
NON-Congested Area Plan

LIST OF BUILDINGS THAT SHALL EITHER BE PARTIALLY OR ENTIRELY UNOCCUPIED PERSONS ALSO HOMES THAT WILL BE NOTIFIED OF ACTIVITY:

BUILDING DESCRIPTION/ADDRESS	REMARKS	METHOD
NONE	NOTIFIED BY PGE	HAND CARRY
STRUCTURES WITHIN 300 FT		

Narrative description of pick-up site, route, delivery site, and plan for ceasing operation if unauthorized persons enter operational area or real hazard occurs.

SITE INSPECTION NOTES


1. ALL OPERATIONS WILL BE IN ACCORDANCE WITH GHI AND CONTACTOR'S POLICIES AND PROCEDURES.
2. ALL PERSONNEL ESSENTIAL TO COMPLETING THE JOB SAFELY WILL PARTICIPATE IN THE SAFETY TAILBOARD. ALL PARTICIPANTS MUST SIGN THE GHI SIGN IN SHEET.
3. ONLY ESSENTIAL PERSONNEL WILL BE PERMITTED TO PARTICIPATE IN THE EVOLUTION AND TO ENTER THE SAFETY ZONE.
4. IN THE EVENT AN UNAUTHORIZED PERSON ENTERS THE SAFETY ZONE OR A POTENTIAL HAZARD IS IDENTIFIED THE PILOT WILL HOLD THE AIRCRAFT IN RELATIVE POSITION AND ALL OPERATIONS WILL CEASE UNTIL THE PROBLEM IS RECTIFIED.
5. THE PILOT WILL MAINTAIN RADIO COMMUNICATION WITH THE GROUND CREW. IN THE EVENT OF LOSS COMMUNICATION, THE CREW WILL USE STANDARD HEAD AND HAND SIGNALS. WHEN THE PILOT IS CLEAR HE WILL MOVE THE AIRCRAFT TO A SAFE LOCATION TO ALLOW THE COMMUNICATION PROBLEM TO BE RECTIFIED.
6. IN THE EVENT OF AN AIRCRAFT EMERGENCY THE PILOT WILL NOTIFY THE GROUND CREW AND WILL ATTEMPT TO LAND THE AIRCRAFT IN THE EMERGENCY LANDING AREA.
7. NO PERSONNEL WITHIN THE OPERATING AREA WILL BE PERMITTED TO TAKE PICTURES, NO CAMERA OR CELL PHONE USAGE.
8. EVACUATIONS AND STREET CLOSURES ARE IN ACCORDANCE WITH DIAGRAMS BELOW.
9. ANY DEVIATION FROM THE FLIGHT PLAN OR TAILBOARD MUST BE RE TAIL BOARDED
10. ANY DEVIATION OR ADDITIONAL WORK MUST BE APPROVED BY CONTRACTOR
11. ALL PERSONNEL HAVE WORK STOP AUTHORITY AND MUST EXERCISE THIS AUTHORIZATION



PRIOR TO BEGINNING OPERATIONS, A TAILBOARD SAFETY BRIEF WILL BE CONDUCTED.


1. HELICOPTER WILL LAND AT THE LANDING ZONE TO CONDUCT TAILBOARD
2. EQUIPMENT WILL BE STAGED AT PICK UP SITE NEAR POLE
3. ANY STRUCTURE WITHIN 300 FT OF LZ WILL BE EVACUATED
4. FLAGMAN WILL BE STAGED AT HWY 180 , SOUTH KINGS CANYON RD AND FR 13S52
5. WATER TRUCK IS REQUIRED AT LANDING AREAS
6. TREE TRIMMING IF REQUIRED

LEGEND

SITE PLAN SYMBOLS: EVACUATION FLIGHT PATH		
LANDING AREA = (LZ)	STREET BLOCKED = XXXX	TOP TWO FLOORS = UBT2
ATTACH AREA = (A)	RELEASE AREA = (R)	
FLIGHT PATH = >>>	EMERGENCY LAND = (ELZ)	
UNOCCUPIED BUILDING = (UB)	UNOCCUPIED BUILDING TOP FLOOR = (UBT1)	

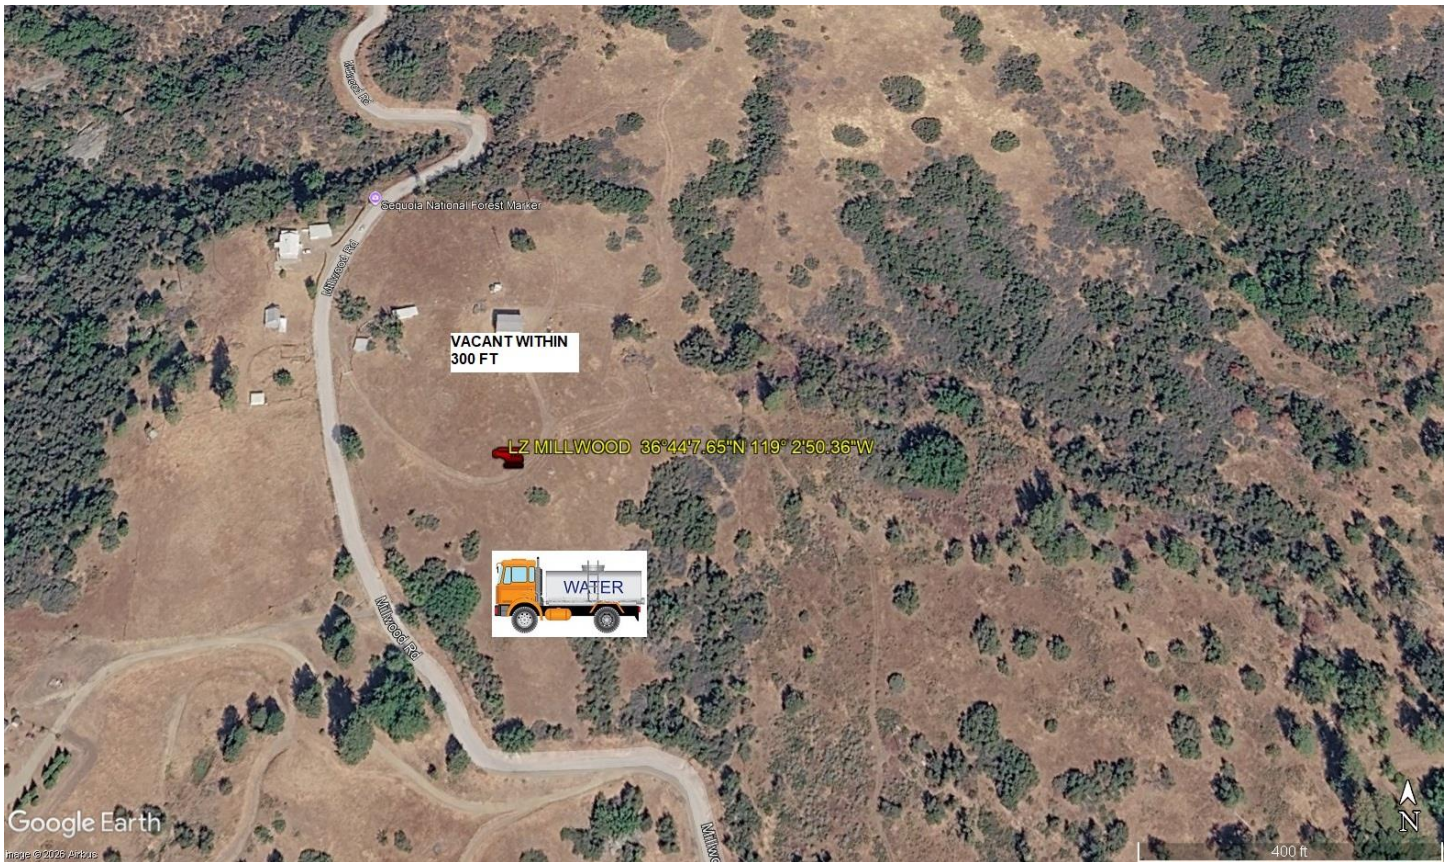

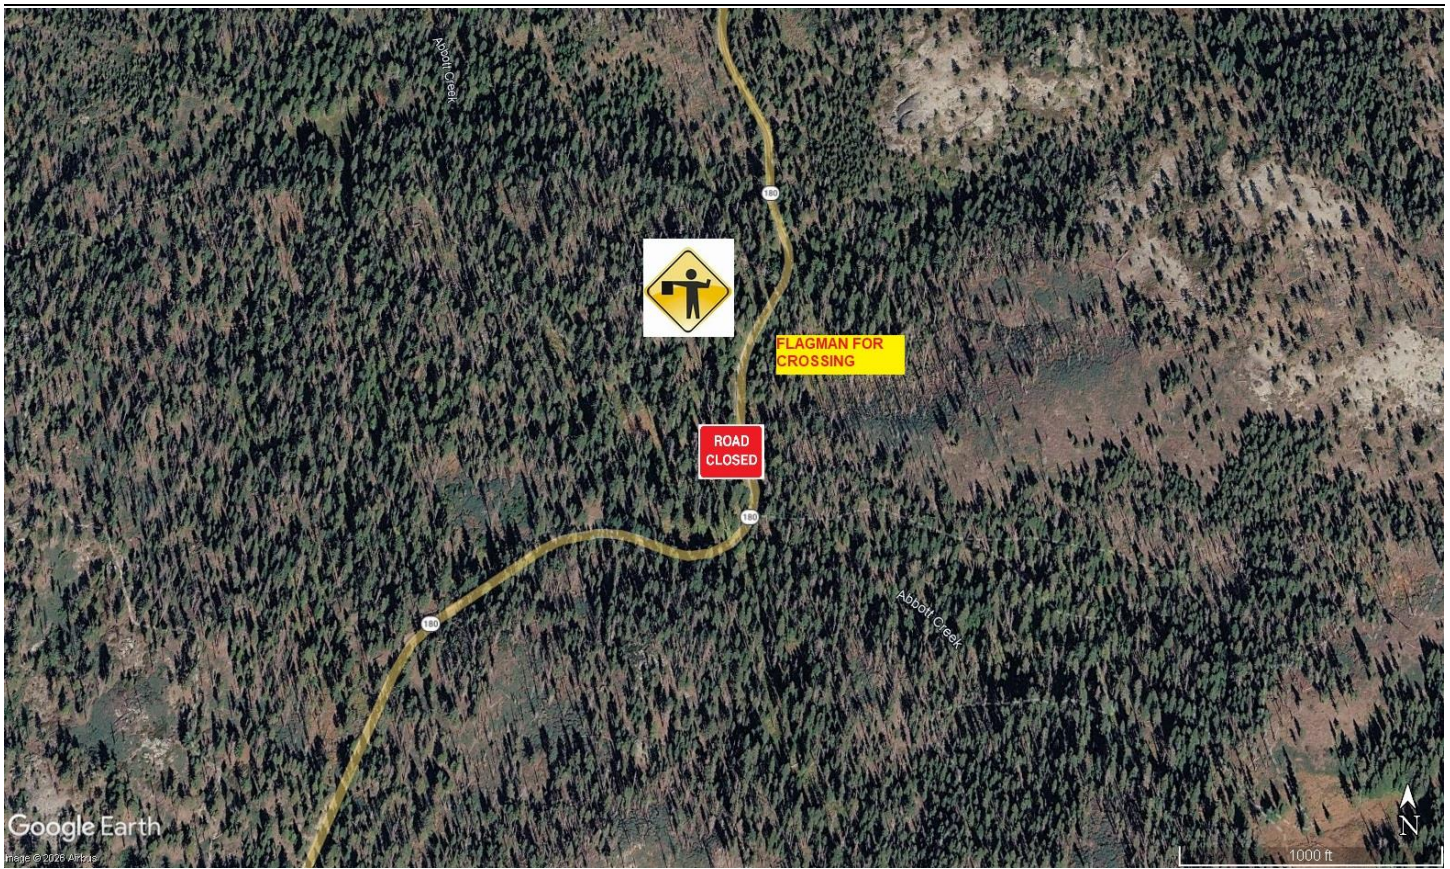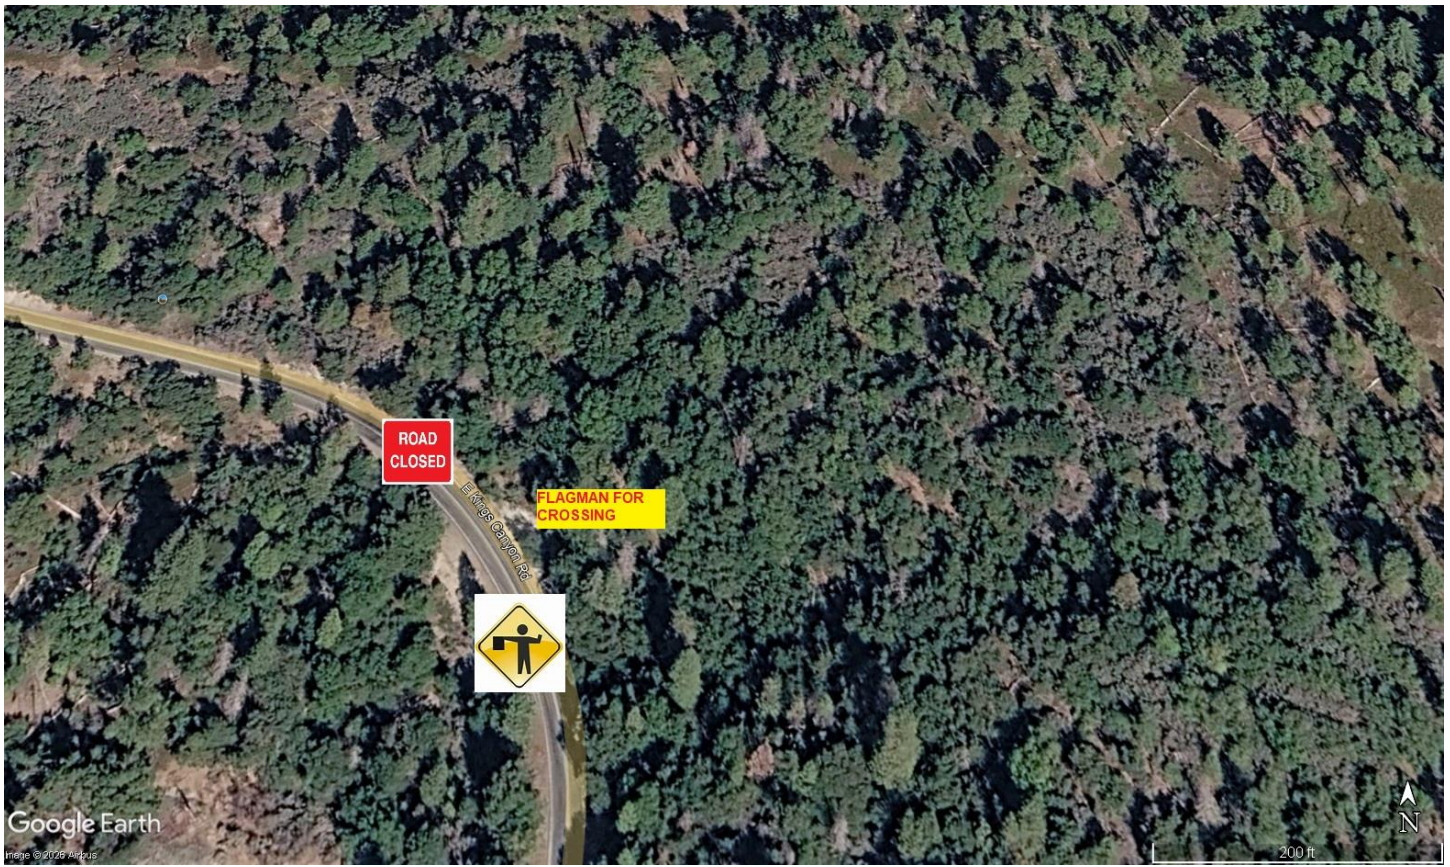

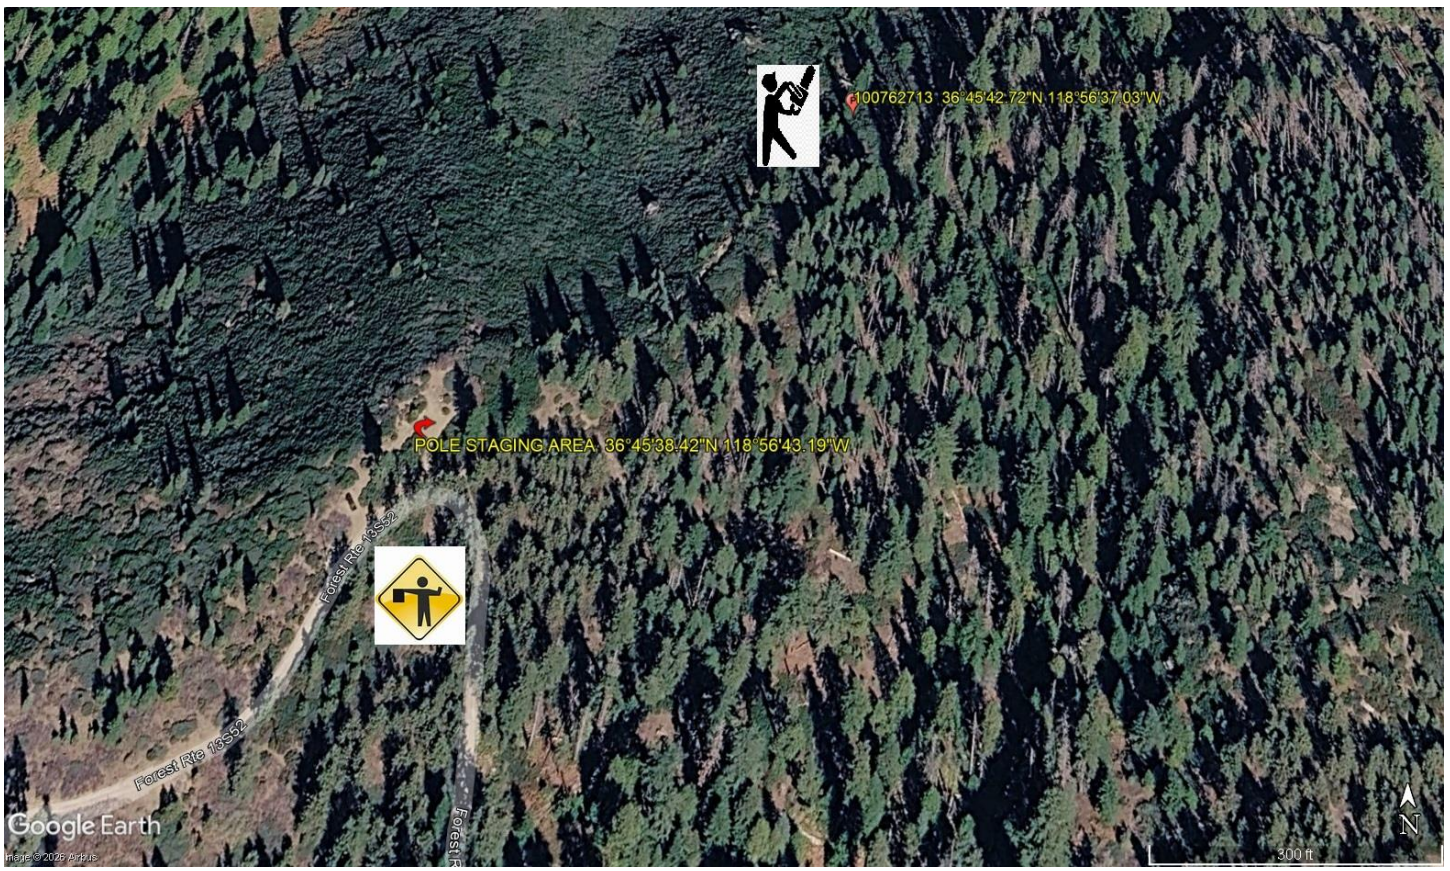

7-10-2026

DATE OF SUBMISSION

Jeffrey M. Teubner

COMPANY OFFICIAL / TITLE
Jeffrey M. Teubner Flight Coordinator