
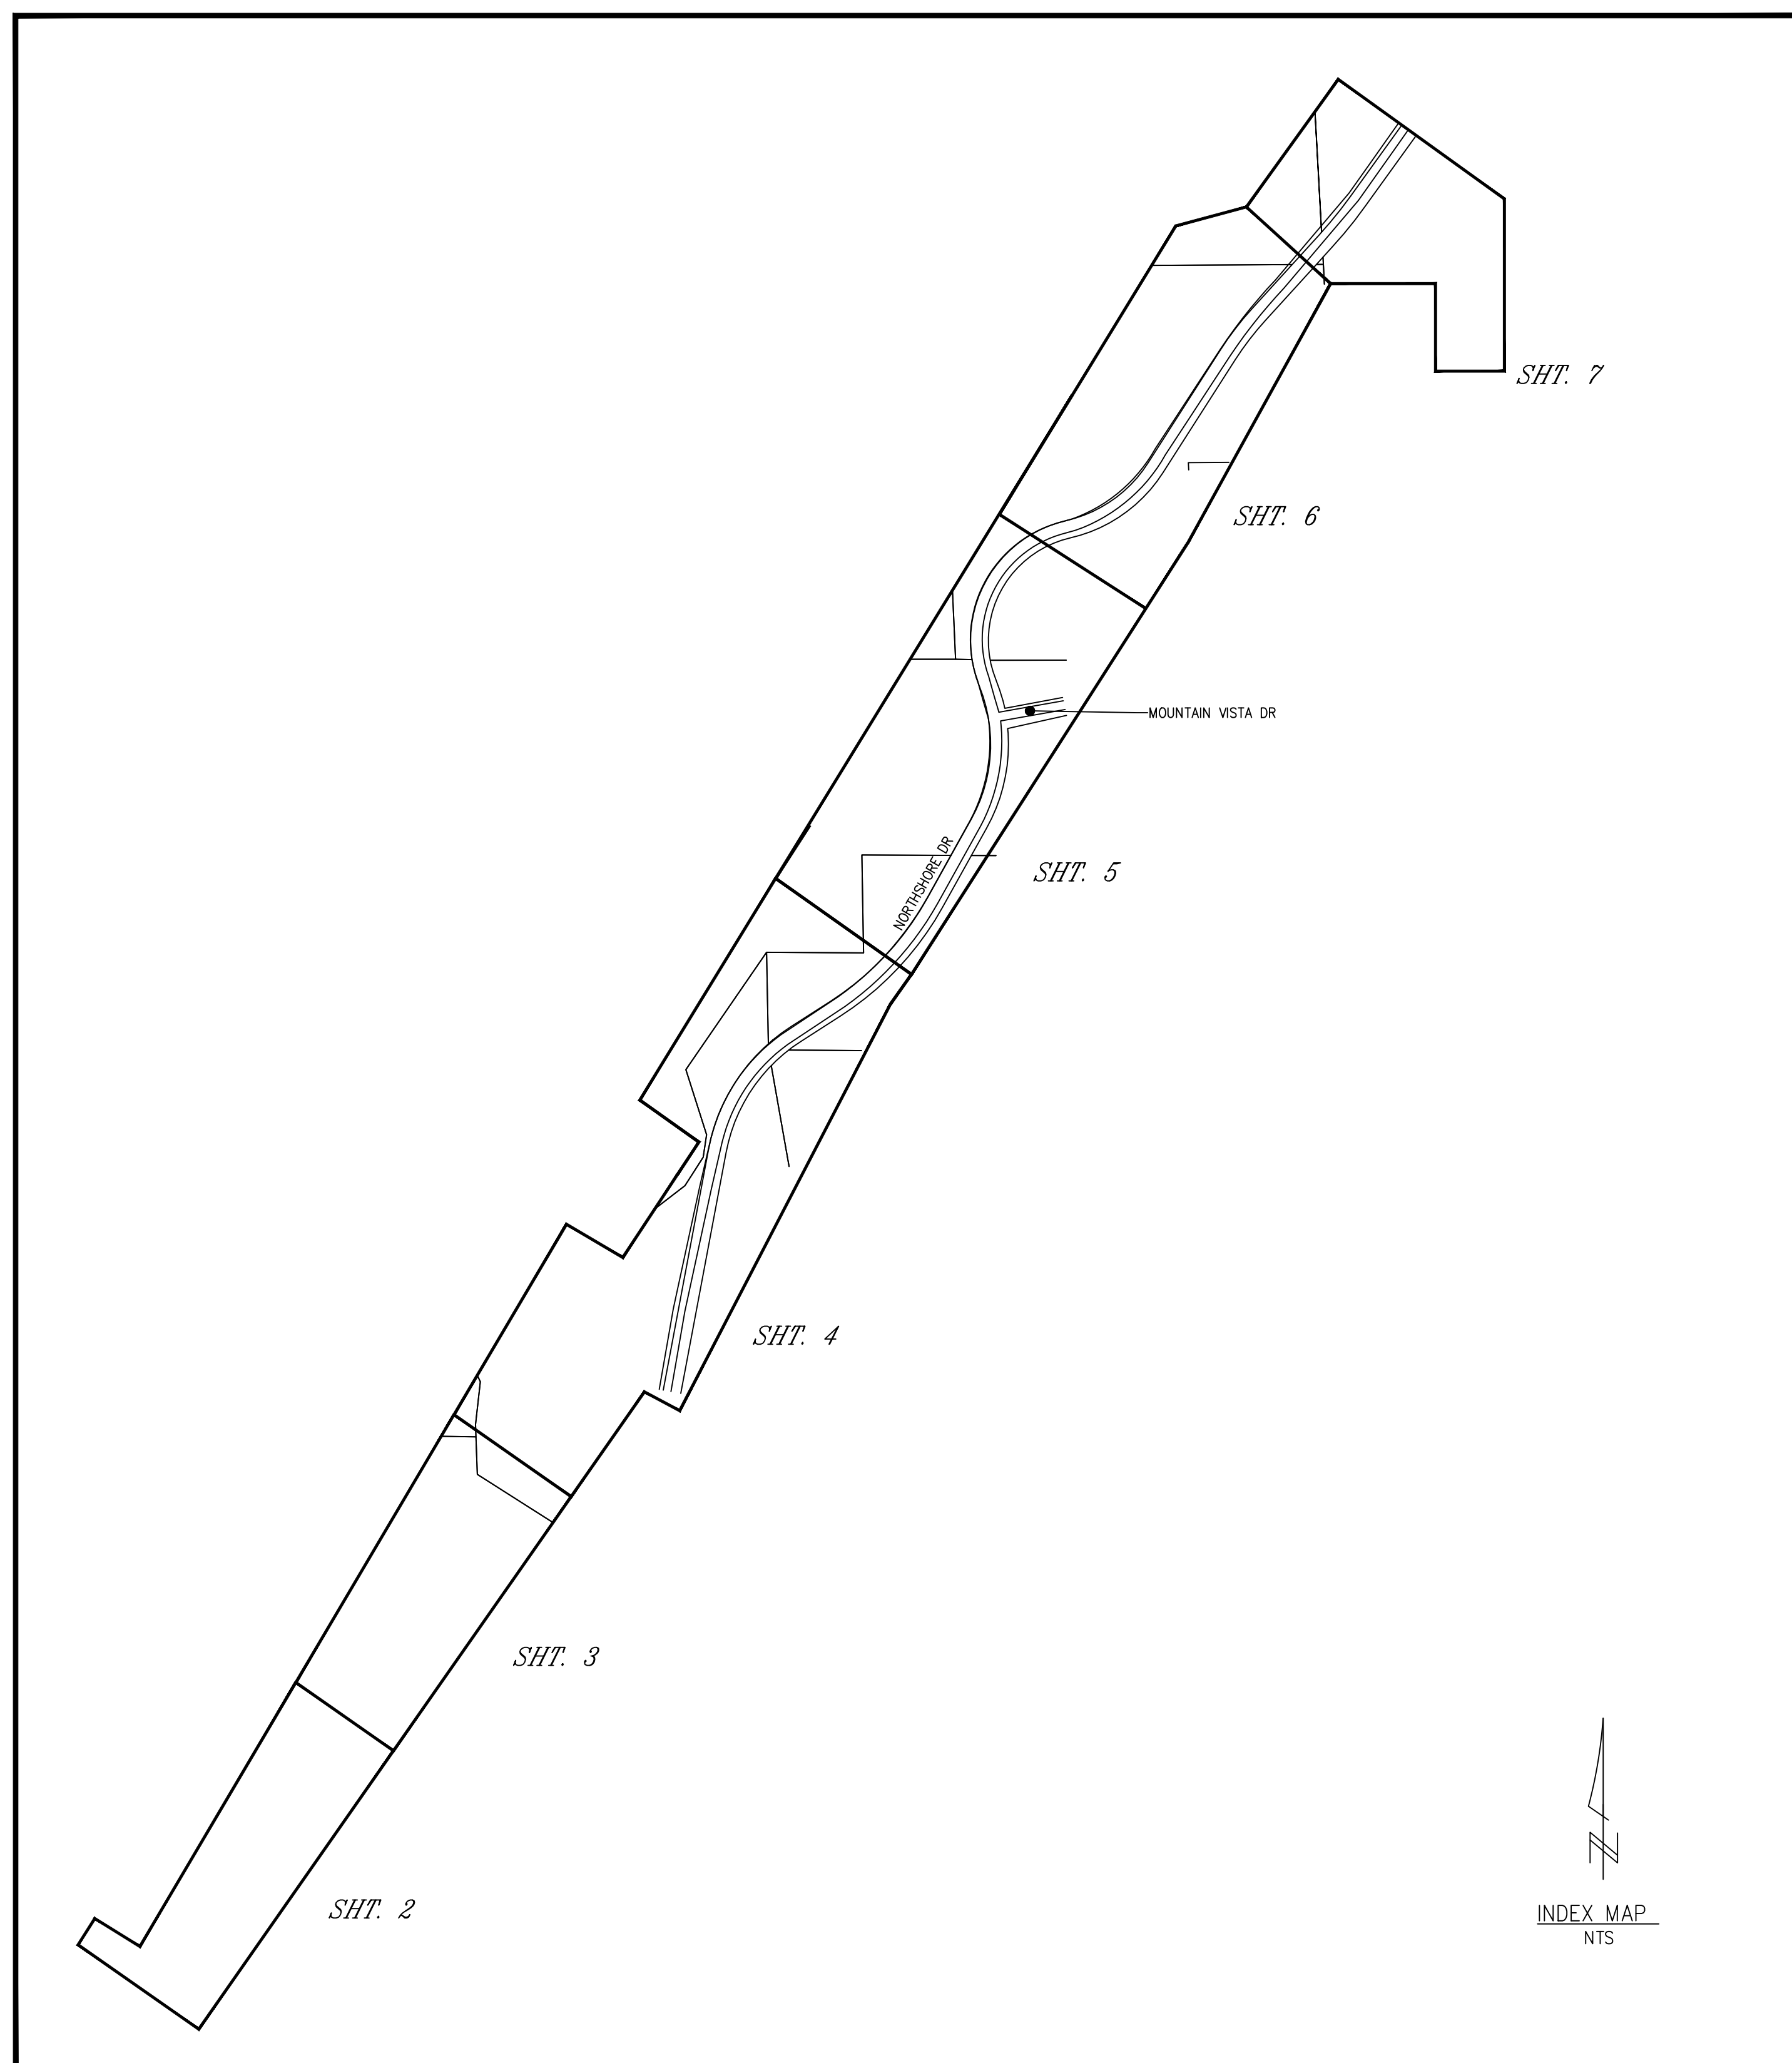


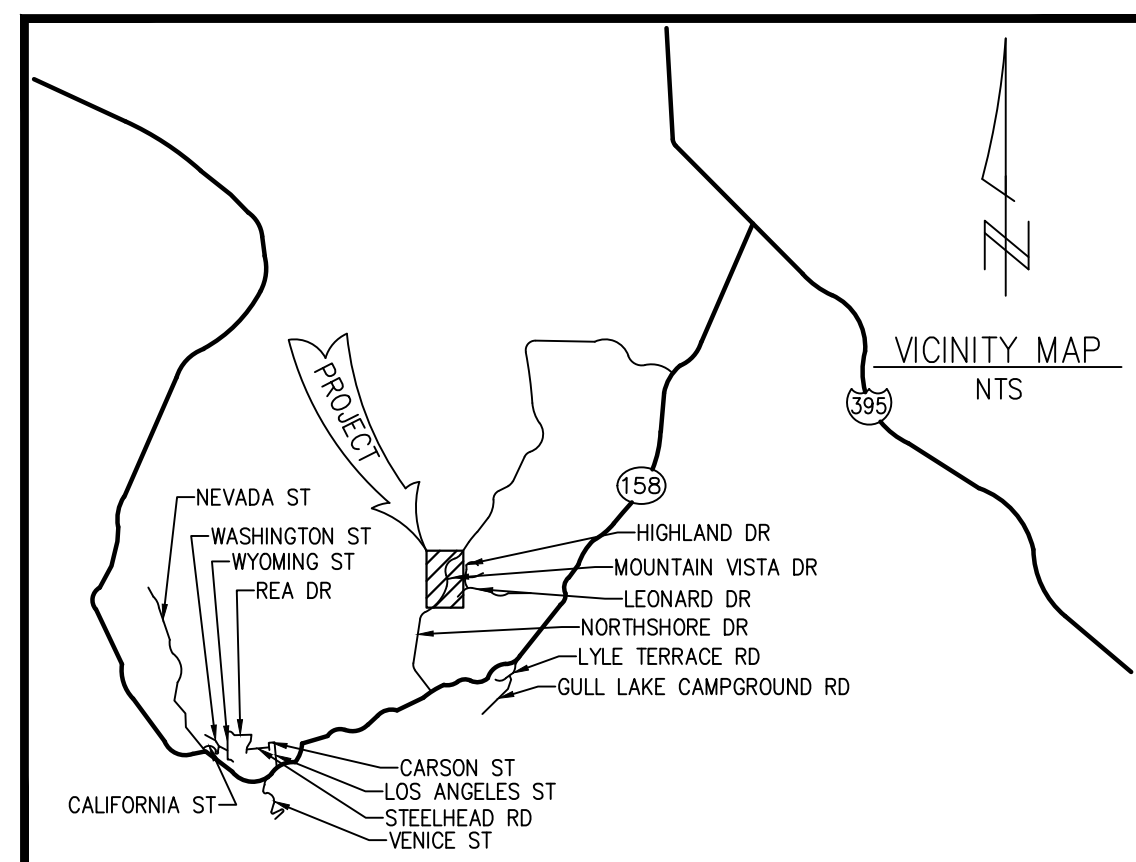

PROJECT REQUIREMENTS (Y/N)	
EDISON EASEMENT REQUIRED	☒ N
PWRD 88 REQUIRED UG	☒ N
CIVIL ONLY WORK ORDER	☐ N
PERMIT REQUIRED	☒ Y
PERMIT TYPE: <u>ENCROACHMENT</u>	
OUTAGE REQUIRED	☒ N
OUTAGE DATE: _____ TIME: _____	
TRAFFIC CONTROL REQUIRED	☒ Y
PED. TRAFFIC CONTROL REQ'D	☐ N
CONVEYANCE LETTER REQ'D	☒ N
ENVIRONMENTAL REQUIREMENTS DOCUMENT (ERD) REQUIRED	☒ Y
CSD 140 (TLM) REQ'D	☒ N
CIRCUIT MAP CHANGE REQ'D (TD 203)	☐ N
DIG ALERT APP	☐
VERIFIED ACTIVE AND CONFIRMED USA TICKETS	☐
UTLTIQUEST NOTIFIED	☐
FAA MARKING REQ'D	☐
FAA TYPE: _____	
STANDARD ADHERENCE: <u>2_Q</u> / <u>2022</u> Y	

RELATED PRODUCT NO.'S

TD1967124
TD1972986
GRID MAP NO.'S

GRID MAP NO.'S

LB-1582-G	LB-1683-E
LB-1582-E	LB-1683-C
LB-1582-C	LB-1683-A
LB-1582-D	LB-1683-B
LB-1582-B	LB-1684-G
LB-1583-H	LB-1583-D
LB-1583-F	

0124: 02/23/24

FINAL DESIGN
APPROVED FOR CONSTRUCTION

** HFA PROJECT ** TIER LEVEL 2		DOT
TOTAL PLANNED COVERED CONDUCTOR CIRCUIT MILES:		1.33

D145: 03/22/24

[illegible]

DISTRICT 85 - BISHOP		PROJ. MGR. JULIE SANDWAL 626-607-6611		PLANNER JOHNNY SANDERS 951-348-8066		DESIGNER GORAL, JUSTINA	
PROJECT NO. / SERVICE REQUEST 2377354 / 3268279		MSR NO. GSR		PROJECT NO. 1972988-GRID RESILIENCY		ASSOC DESIGN 1948892	
CIRCUIT / VOLTAGE REVERSE PEAK 12KV		CIRCUIT CODE 14926		PRODUCT-2		ASSOC DESIGN	
SUB / PG. NO. JUNE LAKE A1,A2,B1,B2,SL		CIRCUIT CODE 14926		PRODUCT-3		ASSOC DESIGN	
INVENTORY MAP SEE ABOVE		U.P.A. NO. E6085-413922028		PROPOSED CONSTRUCTION (LOCATION) 2023 PIF#385026 - REVERSE PEAK 12KV - GR VARIOUS LOCATIONS BISHOP CA 93514			
F 04/08/24 C. FLORES		J. SANDERS					
B 04/14/22		KS/SD/SG		SIG/REG		52823	
TYPE DATE APPROVED BY		CHECKED BY		DRAWN BY		SHEET	
						DESIGN/DWG. NO.	
Southern California Edison Company				1 of 7		1498892 0.01	

UNDERGROUND SERVICE ALERT
Contact USA
Dial 811 or 800-422-4133
www.digalert.org/contact

For Underground Locating
Two Working Days Before You Dig

D16: Rev. 05/28/20

SEE SHEET 1B
MATCH LINE 'A'



- AREA SUBJECT TO DISPATCHERS BULLETIN NO. 322
- WHEN A RED FLAG WARNING IS IN EFFECT, THE LINE OR LINE SECTION WILL NOT BE RE-ENERGIZED FOLLOWING A LOCKOUT UNTIL THE LINE OR LINE SECTION, SUBJECT TO BULLETIN 322 RESTRICTION, HAS BEEN COMPLETELY PATROLLED BETWEEN THE SOURCE STATION OR STATIONS AND THE FAULT.

MATCH LINE 'B'
SEE SHEET 1C

FINAL DESIGN
APPROVED FOR CONSTRUCTION

DATE	REVISION	DESCRIPTION	APPROVED	DRAWN	CHECKED	PROJECT NO. 85 - BISHOP PROJECT NO. 13268279 CIRCUIT / VOLTAGE REVERSE PEAK 12KV SUB / PG NO. JUNE LAKE A1,A2,B1,B2,S2 MSR NO. 1972988-GRID RESILIENCY GPS CIRCUIT CODE 149226 J.P.A. NO. PLANNER JOHN J. SANDERS PHONE 348-8608 GORGAL, JUSTINA ASSOC DESIGN 1498892 ASSOC DESIGN ASSOC DESIGN									
						INVENTORY MAP SEE ABOVE PROPOSED CONSTRUCTION (LOCATION) 2023 PIF#385026 - REVERSE PEAK 12KV - GR VARIOUS LOCATIONS BISHOP CA 93514									
						F 04/08/24 B 04/14/22 C. FLORES KS/ADS/SG 52823 J. SANDERS SVG/ADS 52823									
						TYPE DATE APPROVED BY CHECKED BY DRAWN BY PAX # SHEET DESIGN/DRWG NO. Southern California Edison Company 1A OF 7 1498892_0.01									

UNDERGROUND SERVICE ALERT
Contact USA
Dial 811 or 800-422-4133
www.digalert.org/contact

For Underground Locating
 Two Working Days Before You Dig

CIRCUIT 1 = REVERSE PEAK 12KV % JUNE LAKE SUB
CIRCUIT 2 = GULL LAKE 12KV % JUNE LAKE SUB
CIRCUIT 3 = AGNEW 4KV % RUSH CREEK SUB
CIRCUIT 4 =
CIRCUIT 5 =
CIRCUIT 6 =
CIRCUIT 7 =
CIRCUIT 8 =
CIRCUIT 9 =
CIRCUIT 10 =
CIRCUIT 11 =
CIRCUIT 12 =

FINAL DESIGN
APPROVED FOR CONSTRUCTION

DATE	REVISION DESCRIPTION	APPROVED	DRAWN	CHECKED
	PROJECT NO. 85 - BISHOP SERVICE REQUEST 2377354 Circuit / Voltage REVERSE PEAK 12KV SUB / PG NO. JUNE LAKE A1,A2,B1,B2,SL			
	INVENTORY MAP SEE ABOVE	J.P.A. NO.		
F	04/08/24	C. FLORES	J. SANDERS	
B	04/14/22	KS/ADS/Sg	SWG/ADS	52823
TYPE	DATE	APPROVED BY	CHECKED BY	DRAWN BY PAX #
Southern California Edison Company				
SHEET 1B OF 7				
DESIGN/DWG NO. 1498892_0.01				

D16: Rev. 05/28/20

SEE SHEET 1E
MATCH LINE 'A'



- CIRCUIT 1 = REVERSE PEAK 12KV % JUNE LAKE SUB
CIRCUIT 2 = GULL LAKE 12KV % JUNE LAKE SUB
CIRCUIT 3 = AGNEW 4KV % RUSH CREEK SUB
CIRCUIT 4 =
CIRCUIT 5 =
CIRCUIT 6 =
CIRCUIT 7 =
CIRCUIT 8 =
CIRCUIT 9 =
CIRCUIT 10 =
CIRCUIT 11 =
CIRCUIT 12 =

AREA SUBJECT TO DISPATCHERS BULLETIN NO. 322

WHEN A RED FLAG WARNING IS IN EFFECT, THE LINE OR LINE SECTION WILL NOT BE RE-ENERGIZED FOLLOWING A LOCKOUT UNTIL THE LINE OR LINE SECTION, SUBJECT TO BULLETIN 322 RESTRICTION, HAS BEEN COMPLETELY PATROLLED BETWEEN THE SOURCE STATION OR STATIONS AND THE FAULT.

MATCH LINE 'B'
SEE SHEET 1F

RELATED PRODUCT NO.'S

TD1967124
TD1972986

GRID MAP NO.'S

LB-1582-G	LB-1683-E
LB-1582-E	LB-1683-C
LB-1582-C	LB-1683-A
LB-1582-D	LB-1683-B
LB-1582-B	LB-1684-G
LB-1583-H	LB-1583-D
LB-1583-F	

DATE	REVISION DESCRIPTION	APPROVED	DRAWN	CHECKED	PROJECT NO. 85 - BISHOP	SERVICE REQUEST 2377354 3268279	MSR NO. JULIE SANDOVAL PHONE 628-607-6611	PLANNER JOHN SANDERS PHONE 951-448-8606	DESIGNER BRIAN JUSTINA	ASSOC DESIGN 1498892		
					CIRCUIT / VOLTAGE REVERSE PEAK 12KV	GPS	PRODUCT-1 197288-GRID RESILIENCY	PRODUCT-2		ASSOC DESIGN		
					SUB / PG NO. JUNIOR LANE A1,A2,B1,B2,SL	CIRCUIT CODE 14926	PRODUCT-3			ASSOC DESIGN		
					INVENTORY MAP SEE ABOVE	J.P.A. NO.	PROPOSED CONSTRUCTION (LOCATION) 2023 PIF#385026 - REVERSE PEAK 12KV - GR					
							VARIOUS LOCATIONS -					
							BISHOP CA 93514					
					F 04/08/24	C. FLORES	J. SANDERS					
					B 04/14/22	KS/MDS/GG	SVG/ABS	52823				
					TYPE	DATE	APPROVED BY	CHECKED BY	DRAWN BY	PAX #		
					Southern California Edison Company						SHEET	DESIGN/DWG NO.
										1C OF 7	1498892_0.01	

UNDERGROUND SERVICE ALERT
Contact USA
Dial 811 or 800-422-4133
www.digalert.org/contact

For Underground Locating
Two Working Days Before You Dig

D16: Rev. 05/28/20


CIRCUIT 1 = REVERSE PEAK 12KV % JUNE LAKE SUB
CIRCUIT 2 = GULL LAKE 12KV % JUNE LAKE SUB
CIRCUIT 3 = AGNEW 4KV % RUSH CREEK SUB
CIRCUIT 4 =
CIRCUIT 5 =
CIRCUIT 6 =
CIRCUIT 7 =
CIRCUIT 8 =
CIRCUIT 9 =
CIRCUIT 10 =
CIRCUIT 11 =
CIRCUIT 12 =

FINAL DESIGN
APPROVED FOR CONSTRUCTION

DATE	REVISION	DESCRIPTION	APPROVED	DRAWN	CHECKED	PROJECT NO. 85 SERVICE REQUEST 2377354 Circuit / Voltage REVERSE PEAK 12KV SUB / PG NO. JUNE LAKE A1,A2,B1,B2,SL INVENTORY MAP SEE ABOVE SERVICE REQUEST 3268279 GPS Circuit Code 14326 J.P.A. NO. MSR NO. 1972988-GRID RESILIENCY PRODUCT-1 PRODUCT-2 PRODUCT-3 PLANNER JOHN SANDERS PHONE 951-448-8606 BISOPAL, JUSTINA ASSOC DESIGN 1498692 ASSOC DESIGN ASSOC DESIGN PROPOSED CONSTRUCTION (LOCATION) 2023 PIF#385026 - REVERSE PEAK 12KV - GR VARIOUS LOCATIONS BISHOP CA 93514 F 04/08/24 C. FLORES J. SANDERS B 04/14/22 KS/ADS/SG SVG/ADS 52823 TYPE DATE APPROVED BY CHECKED BY DRAWN BY PAX # Southern California Edison Company 1D of 7 DESIGN/DRWG NO. 1498892_0.01									
------	----------	-------------	----------	-------	---------	---	--	--	--	--	--	--	--	--	--

For Underground Locating
Two Working Days Before You Dig



016: Rev. 05/28/20

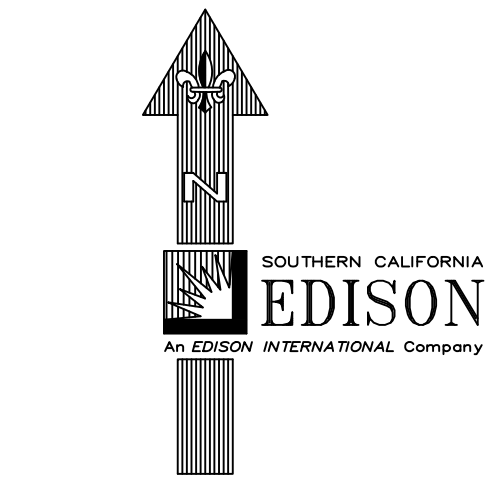

FINAL DESIGN
APPROVED FOR CONSTRUCTION

DISTRICT PROJECT		PROJ. MGR. J. SANDERS		PLANNER JOHNNY SANDERS		DESIGNER CORAL, JUSTINA	
BISHOP		PHONE 626-607-6511		PHONE 951-348-8606			
PROJECT NO. 2377354		SERVICE REQUEST 13262879		MILE NO. 1972988-GRID		ASSOC. DESIGN 1498892	
GROUT / VOLTAGE REVERSE PEAK 12KV		GPS		PRODUCT-3		ASSOC. DESIGN	
SUB / PG NO. JUNE LAKE A1,A2,B1,B2,S1		CIRCUIT CODE 14925		PRODUCT-3		ASSOC. DESIGN	
INVENTORY MAP SEE ABOVE		J.P. NO.		PROPOSED CONSTRUCTION (LOCATION) 2023 PIF#385026 - REVERSE PEAK 12KV - GR VARIOUS LOCATIONS BISHOP CA 93514			
F 04/08/24 C. FLORES		J. SANDERS					
B 04/14/22		KS/UDS/SF		SWS/AGS		52823	
TYPE DATE		APPROVED BY		CHECKED BY		DRAWN BY	
						PAX #	
Southern California Edison Company							
SHEET 2		OF 7		DESIGN/DRWG NO.		1498892_0.01	

016: Rev. 05/28/20

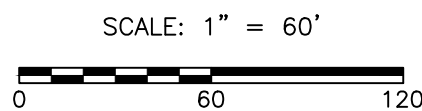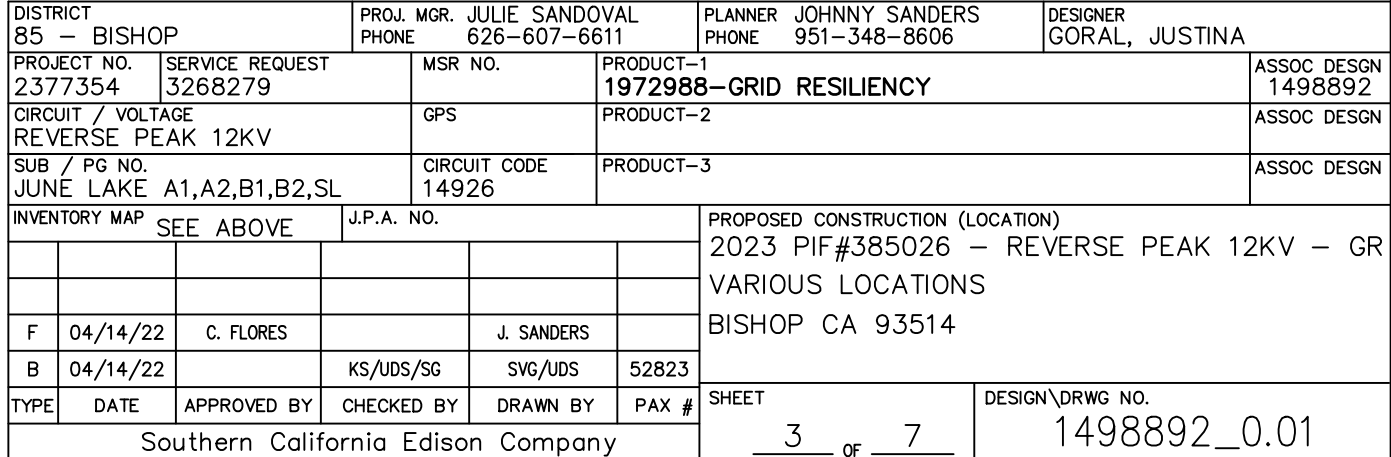


FINAL DESIGN
APPROVED FOR CONSTRUCTION

[illegible]

For Underground Locating
Two Working Days Before You Dig

D16: Rev. 05/28/20

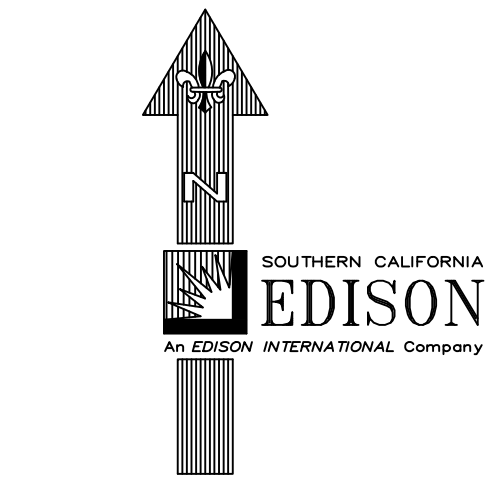

GRID MAP NO.'S

LB-1582-G	LB-1683-E
LB-1582-E	LB-1683-C
LB-1582-C	LB-1683-A
LB-1582-D	LB-1683-B
LB-1582-B	LB-1684-G
LB-1583-H	LB-1583-D
LB-1583-F	

DISTRICT		BISHOP		PROJ. MGR.		JULIE SANDOVAL		PLANNER		JOHNNY SANDERS		DESIGNER		GERRALD JUSTINA	
PROJECT NO.		SERVICE REQUEST		MIRN		USC		PRODUCT-1		1972988-GRID RESILIENCY		ASSOC. DESIGNER		1498892	
2377354		3268279		GPS		GPS		PRODUCT-2		1972988-GRID RESILIENCY		ASSOC. DESIGNER		1498892	
SUB P/PG NO.		JUNE LAKE A1,A2,B1,B2,S1		CIRCUIT CODE		14926		PRODUCT-3		1972988-GRID RESILIENCY		ASSOC. DESIGNER		1498892	
INVENTORY MAP		SEE ABOVE		J.P.A. NO.				PROPOSED CONSTRUCTION (LOCATION)		2023 PIF#385026 - REVERSE PEAK 12KV - GR					
								VARIOUS LOCATIONS		BISHOP CA 93514					
F 04/08/24		C. FLORES		KS/IDS/SJ		SVG/IDS		52823							
B 04/14/22															
TYPE		DATE		APPROVED BY		CHECKED BY		DRAWN BY		PAX #		SHEET		DESIGN/DRWG. NO.	
												4		7	
Southern California Edison Company												1498892 .001			

016: Rev. 05/28/20



DISTRICT PROJECT		PROJ. MGR. J. SANDERS		PLANNER JOHNNY SANDERS		DESIGNER GORAL, JUSTINA	
BISHOP		JULIE NASH		PHONE 951-348-8606			
PROJECT NO. 2377354		SERVICE REQUEST 13262879		PRODUCT 1972988-GRID RESILIENCY		ASSOC DESIGN 1498892	
GROUT / VOLTAGE REVERSE PEAK 12KV		GPS		ASSOC DESIGN			
SUB / PG NO. JUNE LAKE A1,A2,B1,B2,S2		CIRCUIT CODE 14925		PRODUCT-3		ASSOC DESIGN	
INVENTORY MAP SEE ABOVE		J.P.A. NO.		PROPOSED CONSTRUCTION (LOCATION) 2023 P1#385026 - REVERSE PEAK 12KV - GR VARIOUS LOCATIONS BISHOP CA 93514			
F 04/08/24 C. FLORES		J. SANDERS					
B 04/14/22		KS/UDS/SB		SWS/AGS		52823	
TYPE DATE		APPROVED BY CHECKED BY		DRAWN BY PAX #		SHEET 5 OF 7	
Southern California Edison Company				DESIGN/DRWG NO.		1498892_0.01	

SCALE: 1" = 60'



A horizontal graphic scale bar with alternating black and white segments. It is marked with the numbers 0, 60, and 120, representing feet.



FINAL DESIGN
APPROVED FOR CONSTRUCTION

DATE	REVISION DESCRIPTION	APPROVED	DRAWN	CHECKED	B5 - BISHOP PROJECT NO. SERVICE REQUEST 2377354 13068279	PHONE 626-607-6611 MSR NO.	PHONE 951-348-8606 PRODUCT-1	GORAL, JUSTINA	ASSOC DESIGN 1436862
					CIRCUIT / VOLTAGE REVERSE PEAK 12KV	GPS	PRODUCT-2		ASSOC DESIGN
					SUB / PG NO. JUNE LAKE A1,A2,B1,B2,SL	CIRCUIT CODE 14926	PRODUCT-3		ASSOC DESIGN
					INVENTORY MAP SEE ABOVE	J.P.A. NO.	PROPOSED CONSTRUCTION (LOCATION) 2023 PIF#385026 - REVERSE PEAK 12KV - GR		
					F 04/08/24 C. FLORES	J. SANDERS	VARIOUS LOCATIONS BISHOP CA 93514		
					B 04/14/22 K5/U05/SG SV6/U05	52823			
					TYPE DATE APPROVED BY CHECKED BY DRAWN BY	PAX #	SHEET	DESIGN/DWG NO.	
					Southern California Edison Company		6 of 7	1498892-0.01	

For Underground Locating
Two Working Days Before You Dig

016: Rev. 05/28/20

